

**General Notes About Compiled Site Plan Base Map:**

The site plan base map is compiled from available sources and is not the result of a recent field survey. Compiled information includes MassGIS (Office of Geographic and Environmental Information, Commonwealth of Massachusetts Office of Environmental Affairs) Aerial Photos, USGS 3 meter contours (approximately 10 foot intervals), FEMA flood maps, NHESP habitat maps and other published sources. Property lines are compiled from deeds, record surveys and assessors mapping. Utilities are from available plans, records and direct observation.

All compiled information is approximate only and is subject to field verification and change.

Hydrologic connections and wetlands subject to Massachusetts Wetlands Protection Act.





**LEGEND**

- PROPERTY LINE
- ABUTTING PROPERTY LINE
- CONTOUR
- HYDROLOGIC CONNECTION
- ZONING LINE
- WETLAND

RECORD OWNER  
 DONNYBROOK INC  
 Book 1234 Page 219  
 Map-Lot: 206-4

VICINITY MAP APPROX. SCALE: 1" = 1500'

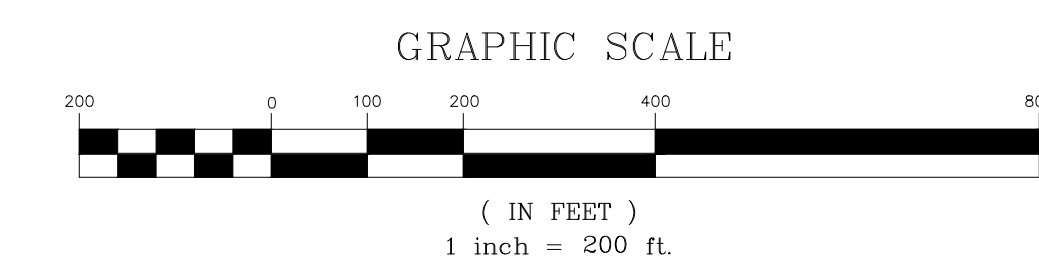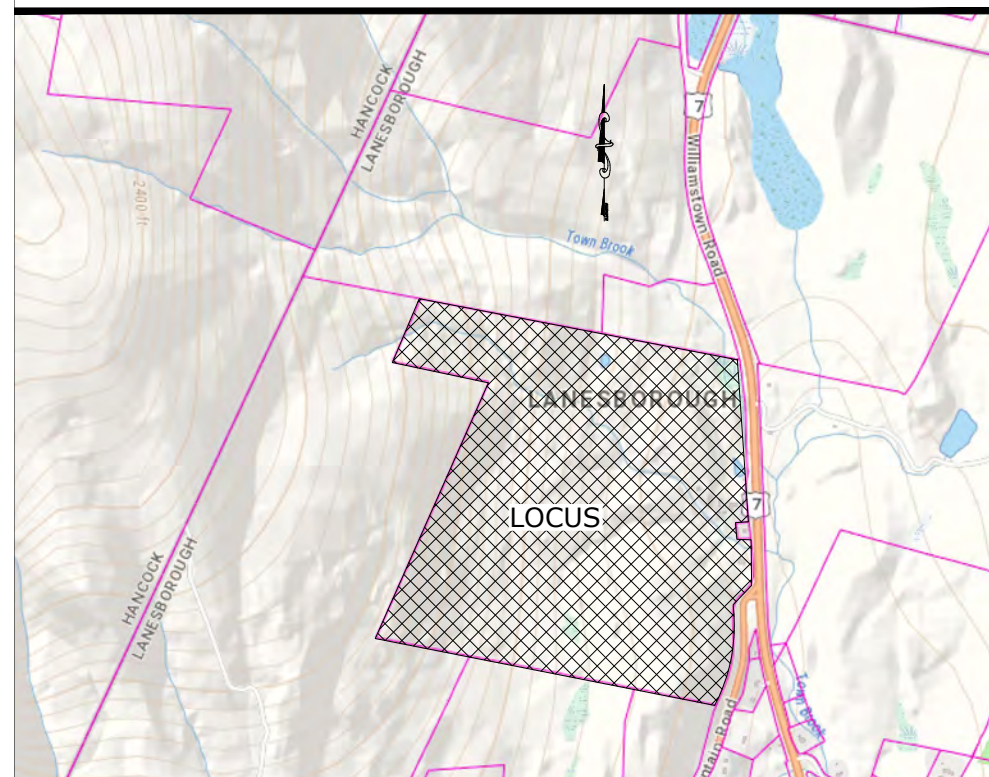

COMPILED PLAN  
 Prepared For  
**DONNYBROOK INC.**  
 775 WILLIAMSTOWN ROAD  
 LANESBOROUGH, MA.

**FORESIGHT LAND SERVICES** ENGINEERING SURVEYING PLANNING  
FORESIGHT LAND SERVICES, INC.  
 1496 WEST HOUSTON STREET - PITTSFIELD, MA 01201  
 TEL: (413) 499-1560 FAX: (413) 499-3307 WWW.FORESIGHTLAND.COM

SCALE: 1" = 200'	DWN. BY: DMW	CHK. BY:
DATE: March 10, 2022	DWG. NO. E3011- COMPILED	
JOB NO. E3011	Layout Tab: W01	