


PRELIMINARY  
 NOT FOR  
 CONSTRUCTION

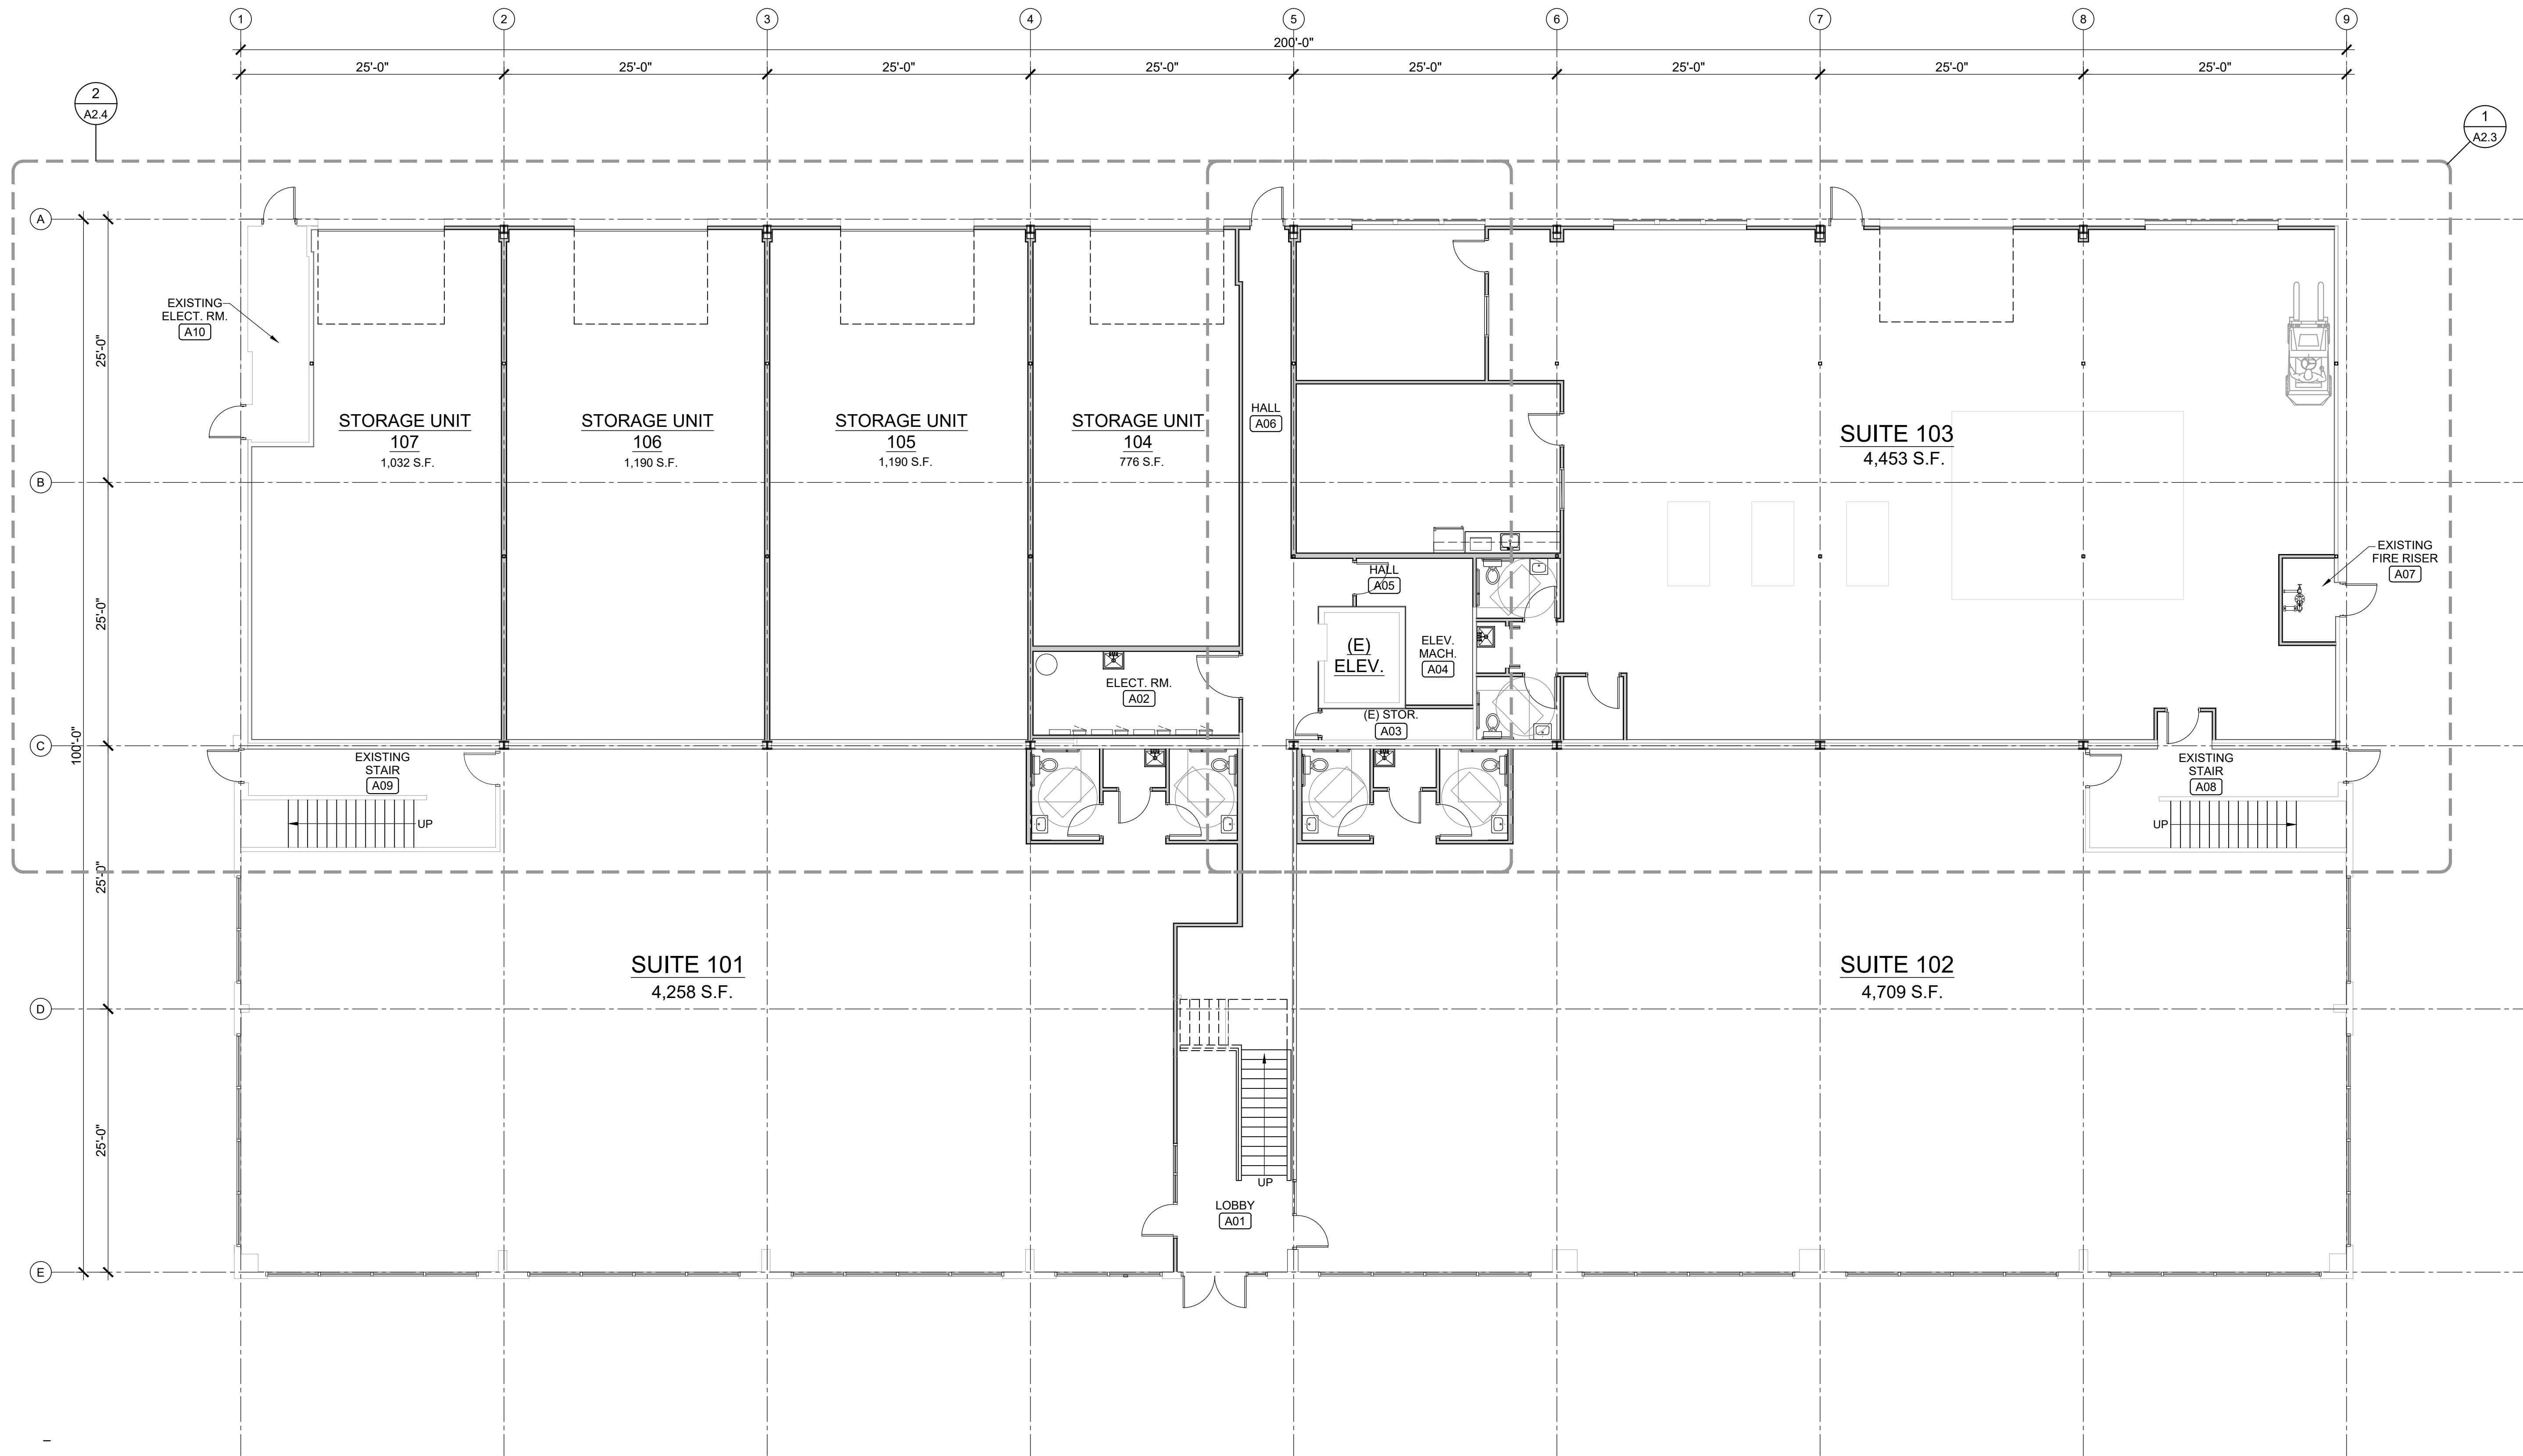

**OVERALL 1ST LEVEL FLOOR PLAN**  
 SCALE: 1/8" = 1'-0"

**Henning Office Building**  
**Tenant Improvement Plan**  
 2940 George Washington Way, Richland, WA 99352  
**OVERALL 1ST LEVEL FLOOR PLAN**


REVISIONS:  
 \_\_\_\_\_  
 \_\_\_\_\_  
 \_\_\_\_\_  
 \_\_\_\_\_

DATE: 04/10/2024  
 JOB NO.: 22-1108  
 DRAWN BY: JSD  
 SHEET NO:

**A2.1**

Copyright © 2022. DRAWINGS AND SPECIFICATIONS AS INSTRUMENTS OF SERVICE ARE THE PROPERTY OF BAKER ARCHITECTURE AND MAY NOT BE REPRODUCED, REDISTRIBUTED OR REUSED WITHOUT EXPRESSED WRITTEN PERMISSION.

PRELIMINARY  
 NOT FOR  
 CONSTRUCTION

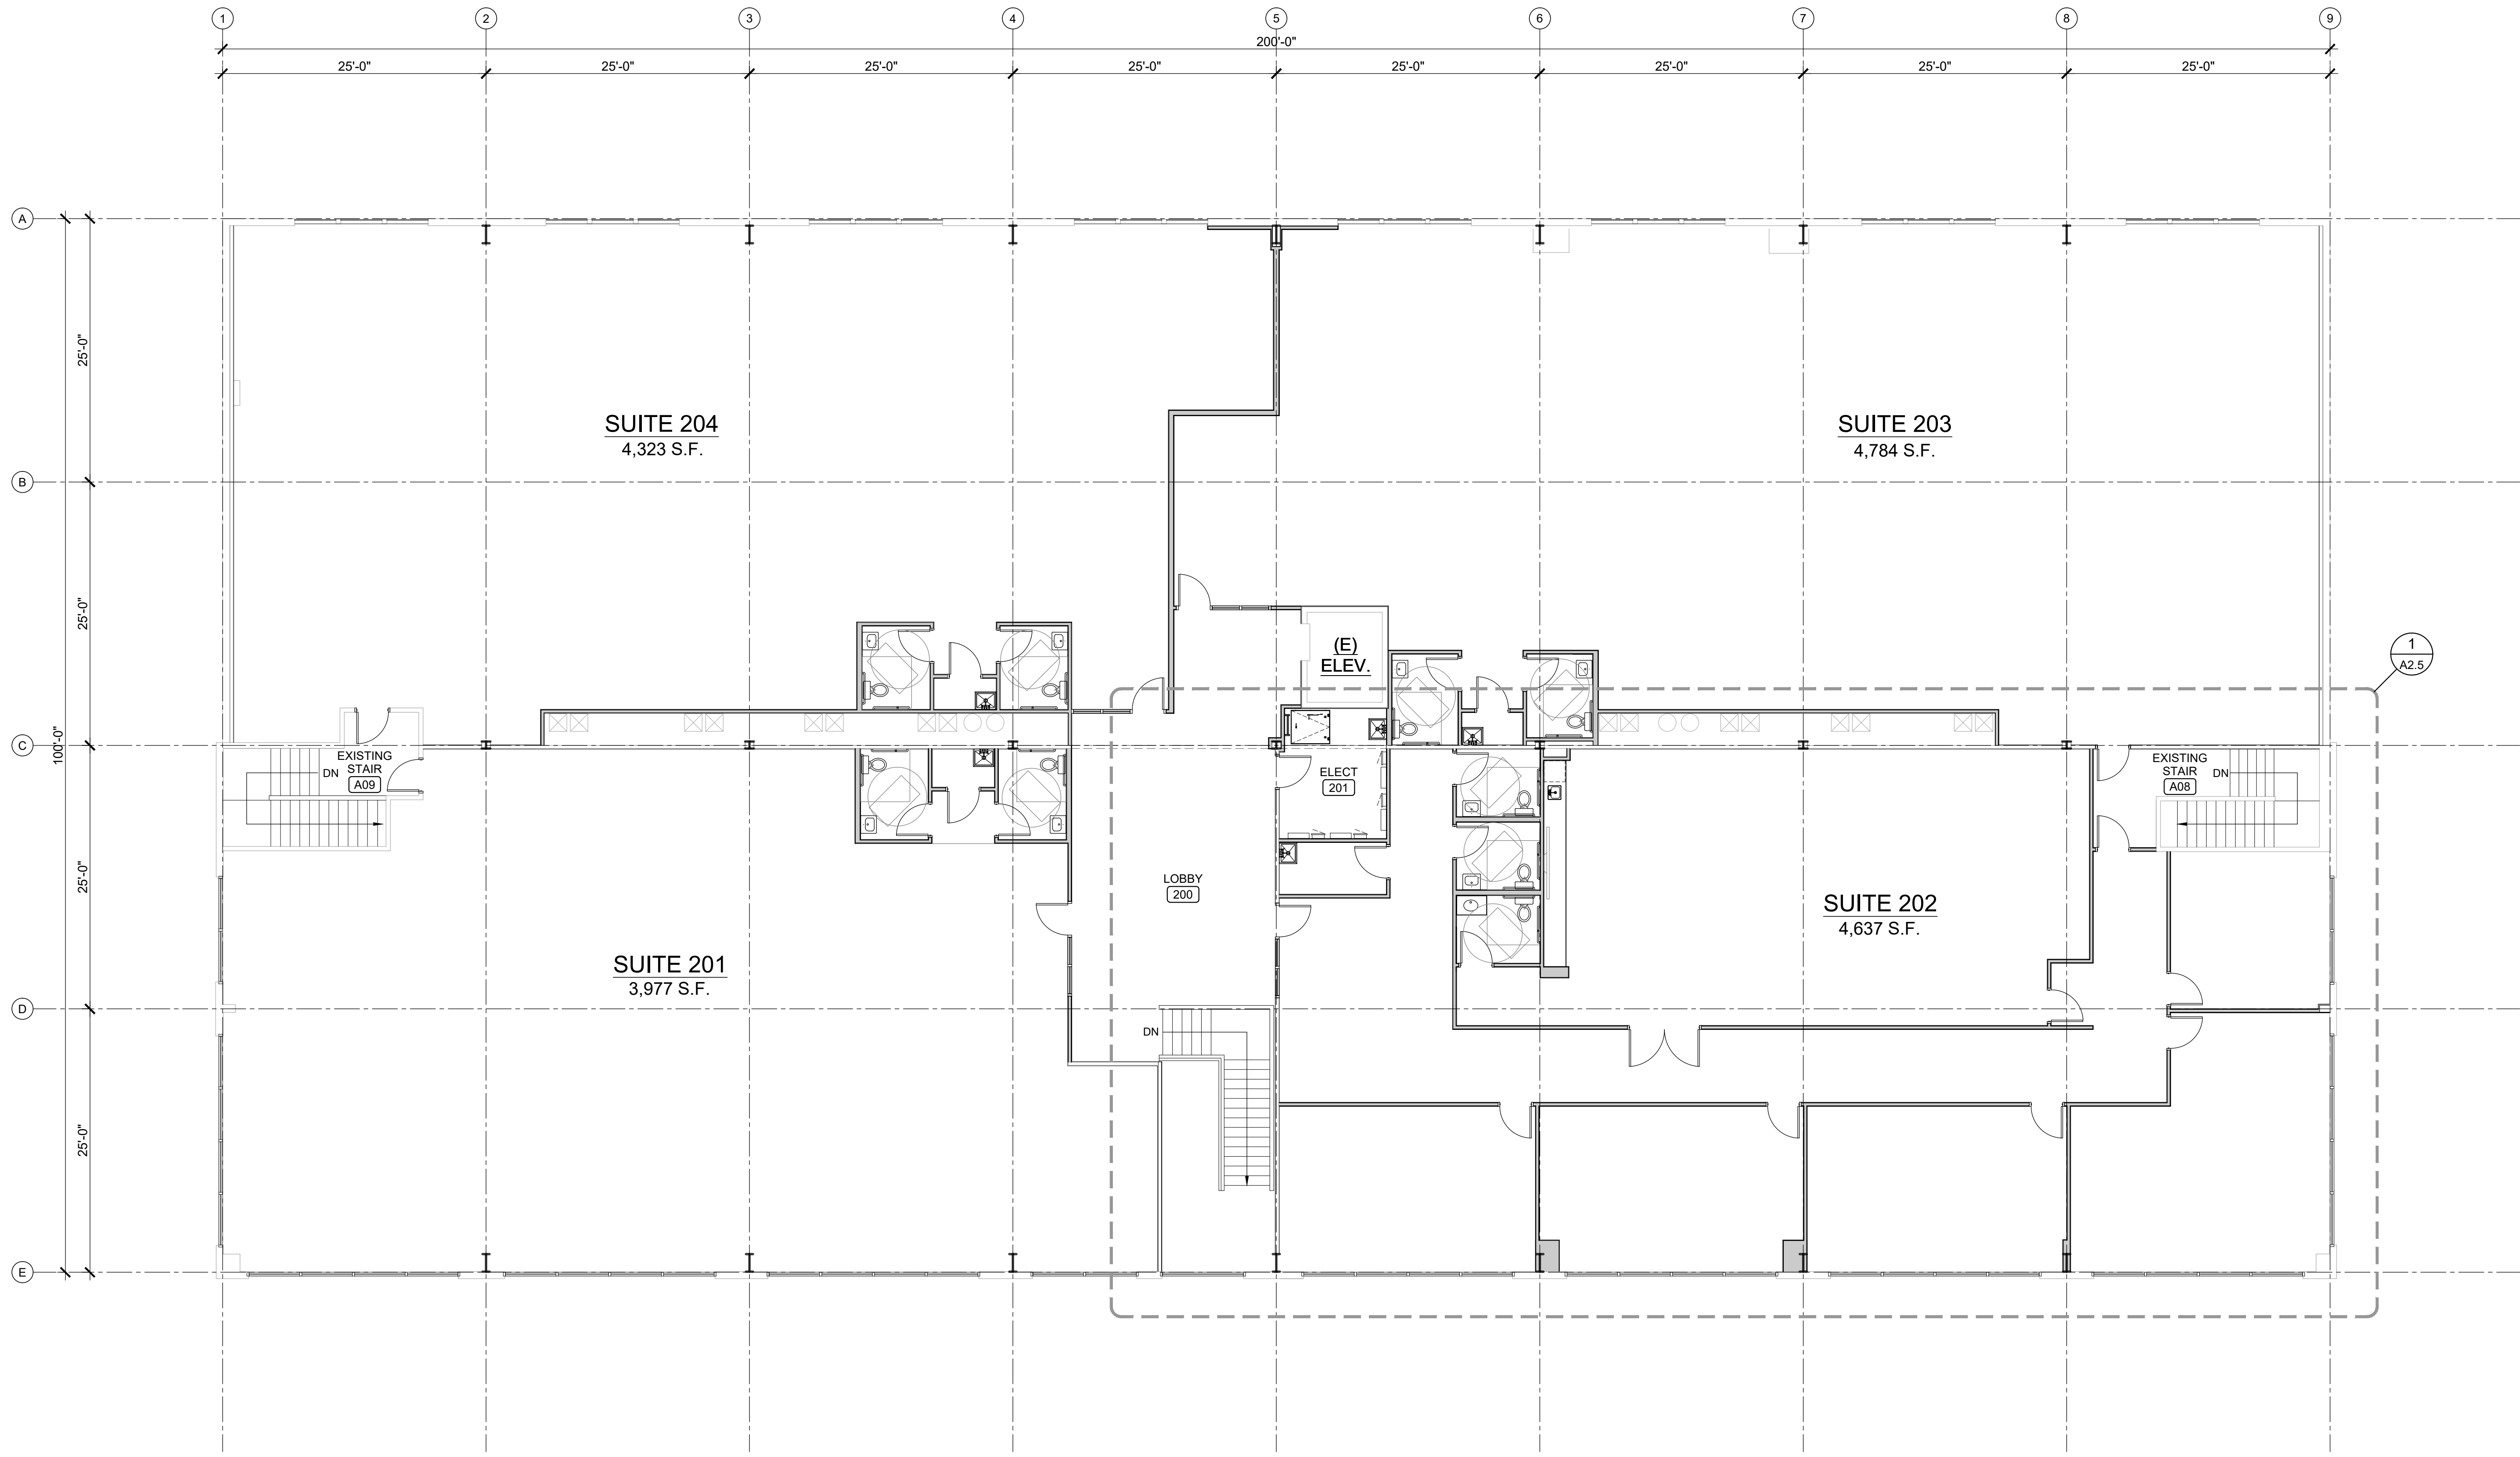

OVERALL 2ND LEVEL FLOOR PLAN  
 SCALE: 1/8" = 1'-0"

**Henning Office Building**  
 Tenant Improvement Plan  
 2940 George Washington Way, Richland, WA 99352  
 OVERALL 2ND LEVEL FLOOR PLAN

REVISIONS:


DATE: 04/10/2024  
 JOB NO.: 22-1108  
 DRAWN BY: JSD  
 SHEET NO:

**A2.2**

Copyright © 2022. DRAWINGS AND SPECIFICATIONS AS INSTRUMENTS OF SERVICE ARE THE PROPERTY OF BAKER ARCHITECTURE AND MAY NOT BE REPRODUCED, REDISTRIBUTED OR REUSED WITHOUT EXPRESSED WRITTEN PERMISSION.