



BINDING EDGE

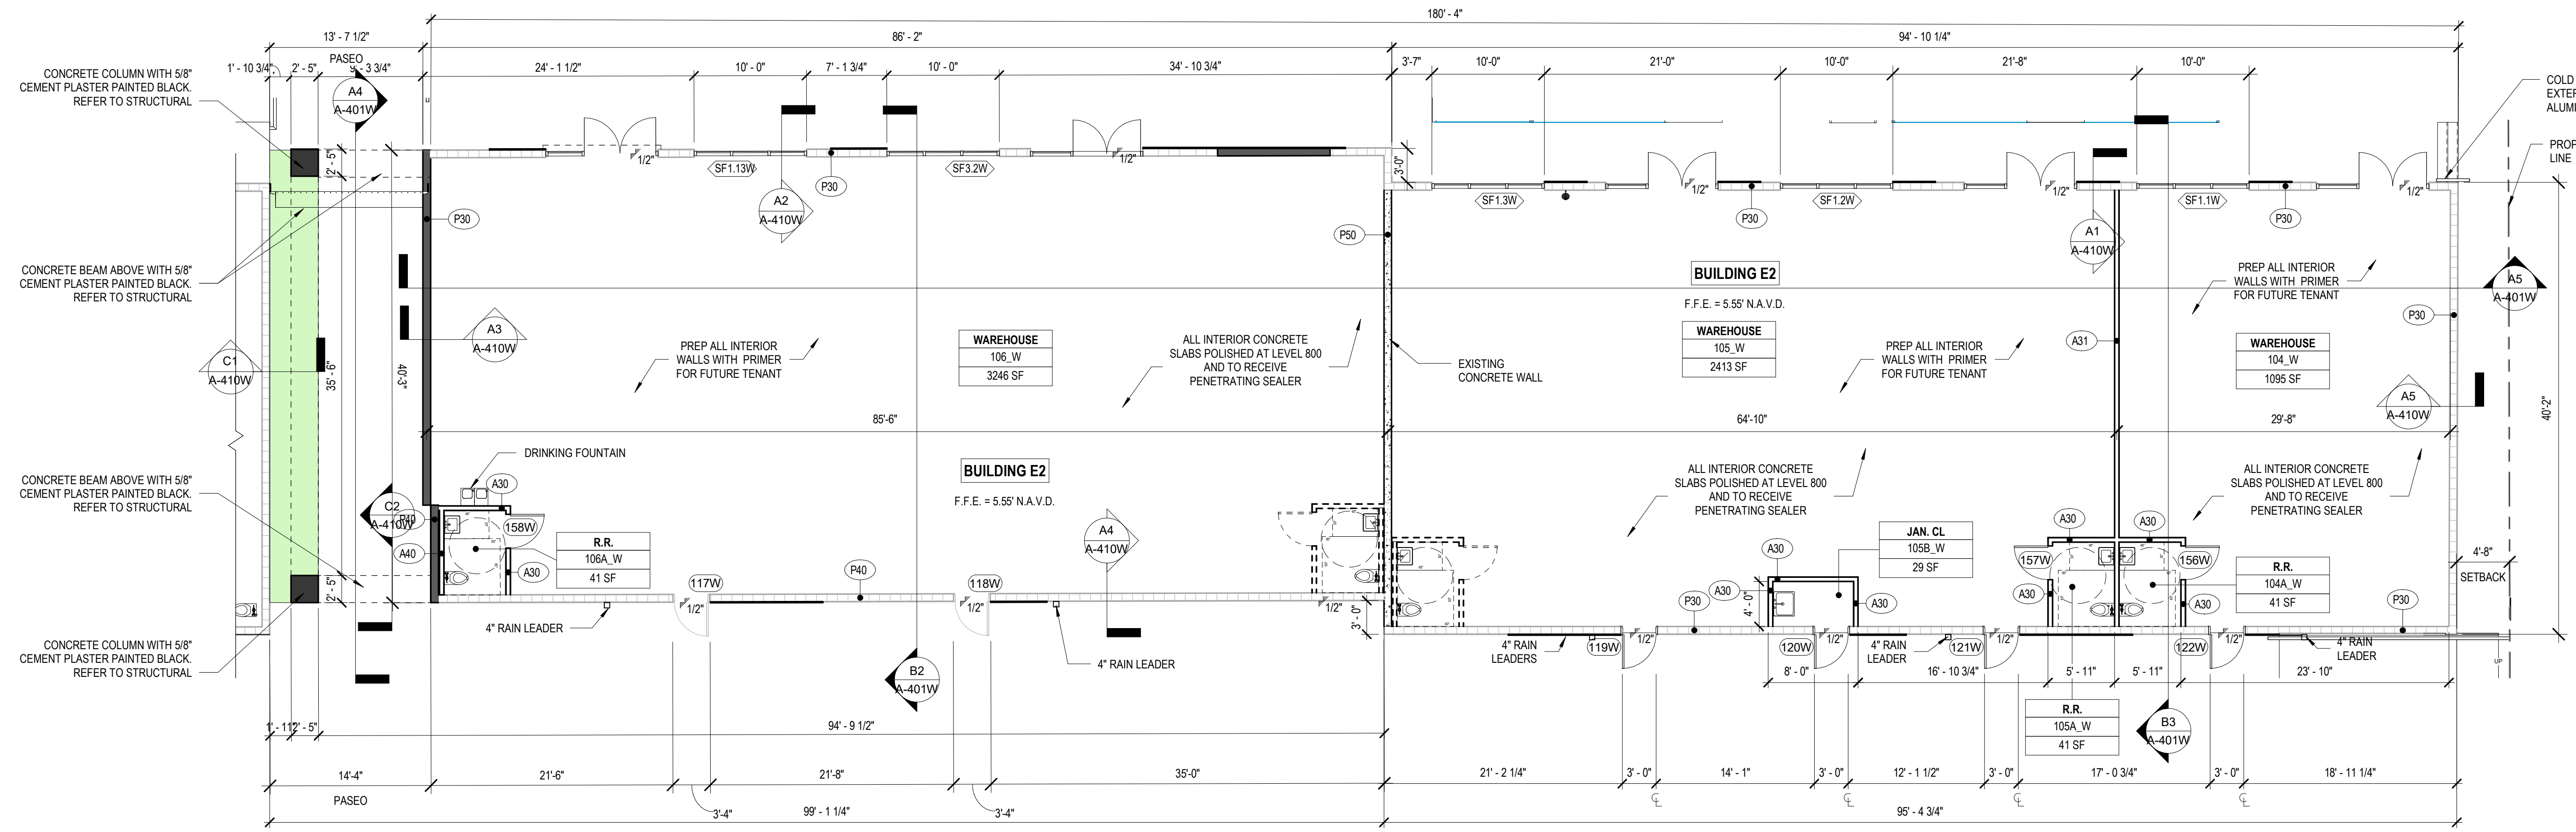

C5 BUILDING E2 FLOOR PLAN.
1/8" = 1'-0"

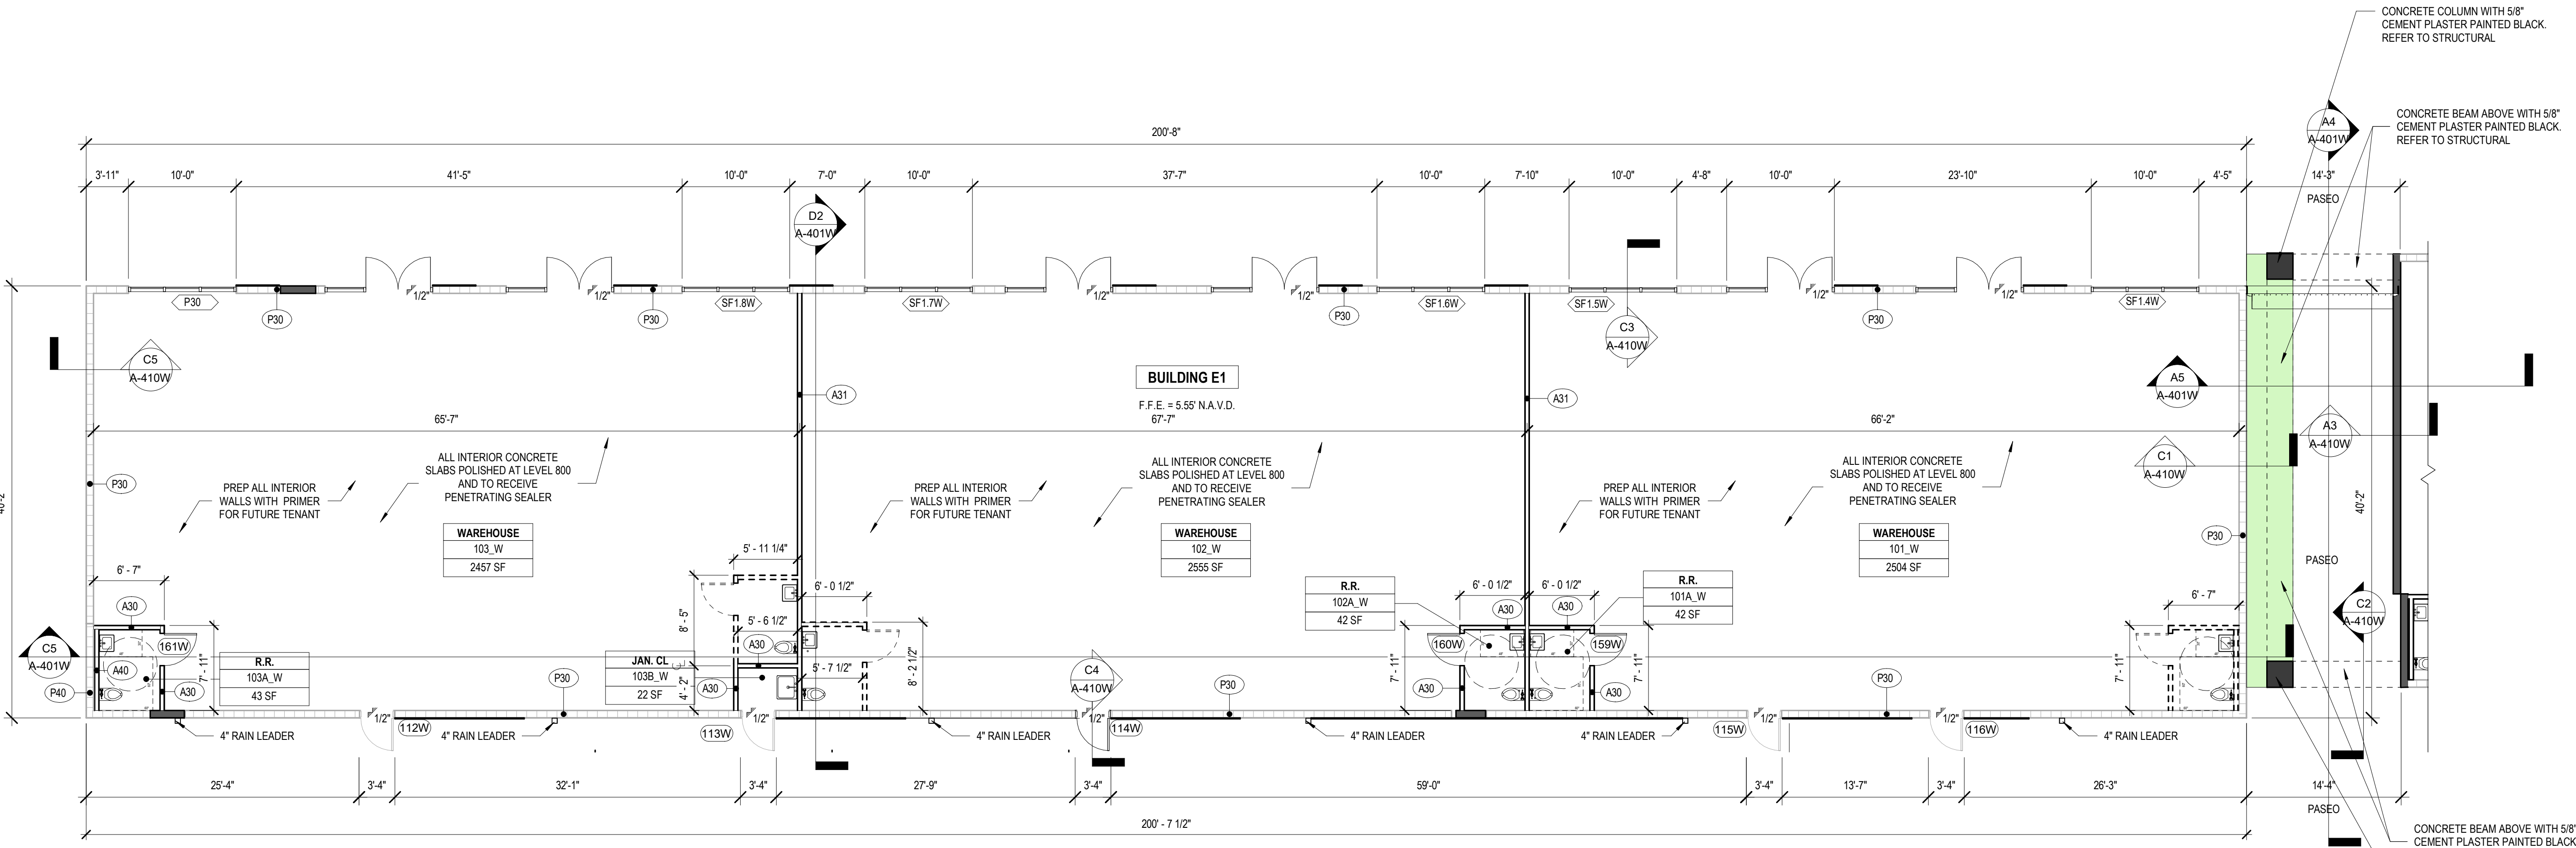

A5 BUILDING E1 FLOOR PLAN.
1/8" = 1'-0"

ARCHITECT:
MKDA FL
 ARCHITECTURE + PLANNING + INTERIORS + BRANDING
 2750 NW 3RD AVENUE, SPACE 6
 MIAMI, FLORIDA 33127
 AA26002738 ID26001526
 MKDA FL, LLC © 2020
 This drawing is the property of MKDA FL, LLC unless otherwise provided for by contract. The contents of this drawing are confidential and shall not be transmitted to any party except as authorized to by the Architect/ Engineer of Record.
 CLIENT:
[THRIVE]
 CONSULTANT:
Kimley Horn
 Expect More. Experience Better.
 CONSULTANT:
MCE
 CONSULTANT:
arpe engineering inc
 CONSULTANT:
IKOHN CONSULTANT

PERMIT SUBMITTAL

THRIVE DEVELOPMENT
 701-745 NW 5TH AVENUE, FORT LAUDERDALE, 33311

REVISIONS		
Number	Description	Date
3	FIELD COORDINATION	8/31/2022

Date	3/01/2021
Scale	1/8" = 1'-0"
Drawn	MM
Checked	RR
Approved	JAP

SEAL & SIGNATURE:

PROJECT NAME:
 PROJECT NUMBER:
 DESCRIPTION:

BLDG E1 & E2 FLOOR PLANS

A-101W