


2 Floor Plan Draft Demo  
3/16" = 1'-0"

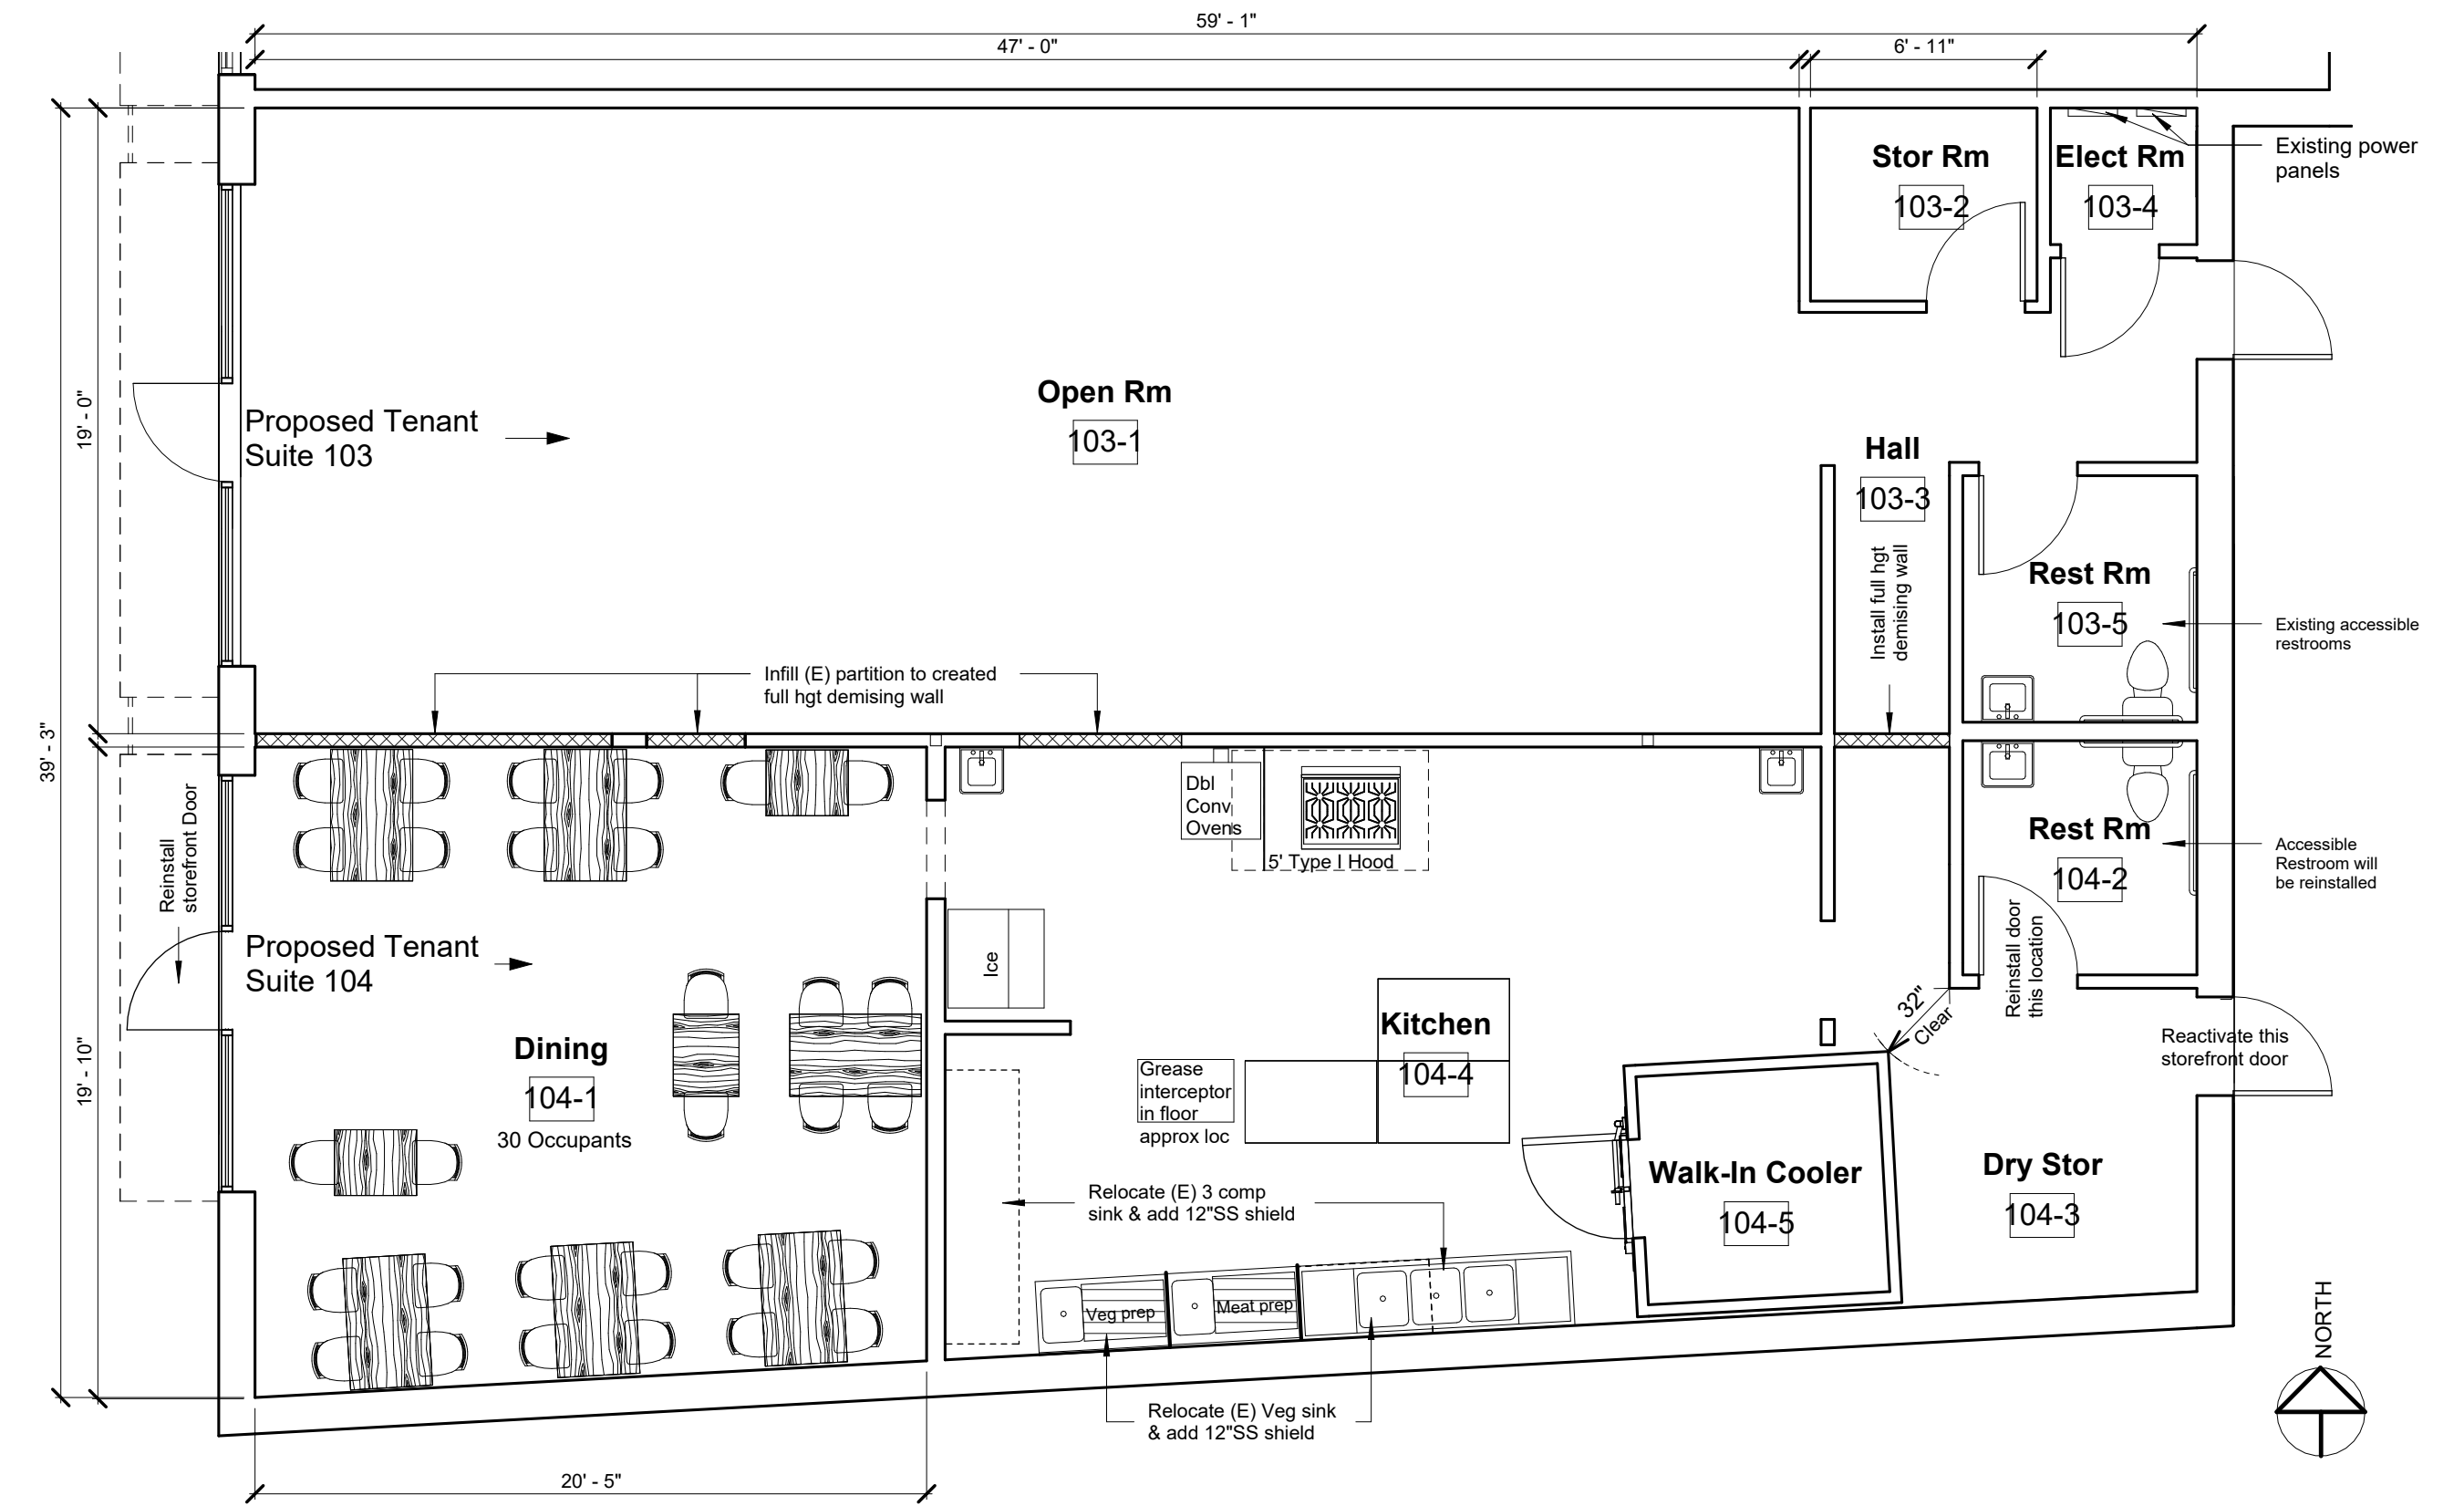


1 Floor Plan Draft  
3/16" = 1'-0"

**WA BC 2902.3.1 Access (21)**  
The route to the public toilet facilities required by Section 2902.3 shall not pass through kitchens, storage rooms or closets. Access to the required facilities shall be from within the building or from the exterior of the building. The public shall have access to the required toilet facilities at all times that the building is occupied.

NOTE: THE BUILDING'S ITEM LOCATIONS & DIMENSIONS SHOWN IN THESE DRAWINGS ARE NOT GUARANTEED ACCURATE. FIELD VERIFY EACH EXISTING ITEM AND BRING VARIATIONS AND CONFLICTS TO THE ATTENTION OF THE ARCHITECT BEFORE PROCEEDING WITH THE WORK.

Date		8082 Guide Meridian Renovation 8082 Guide Meridian Road, Suite 103 & 104 Lynden, Washington
Description		<b>Marcus M. Johnson Architects</b> Commercial Tenant Improvements office medical dental process high tech industrial retail restaurant 2020 Prospect Way, Bellingham, Washington 98229 360-738-4646 mjarch@me.com
No		Two Suite Plan Project Number A2250 Date 10-16-2024 Sheet No. <b>PR-1</b> Scale 3/16" = 1'-0"

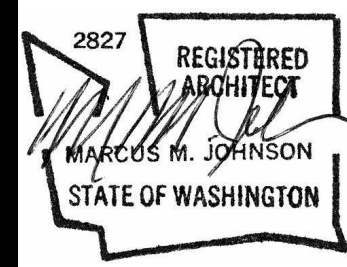

10/16/2024 1:51:04 PM