


DRAWN BY
Author

CHECKED BY
Checker

17 Centennial Drive

Preliminary Design Set

Peabody, MA, 01960

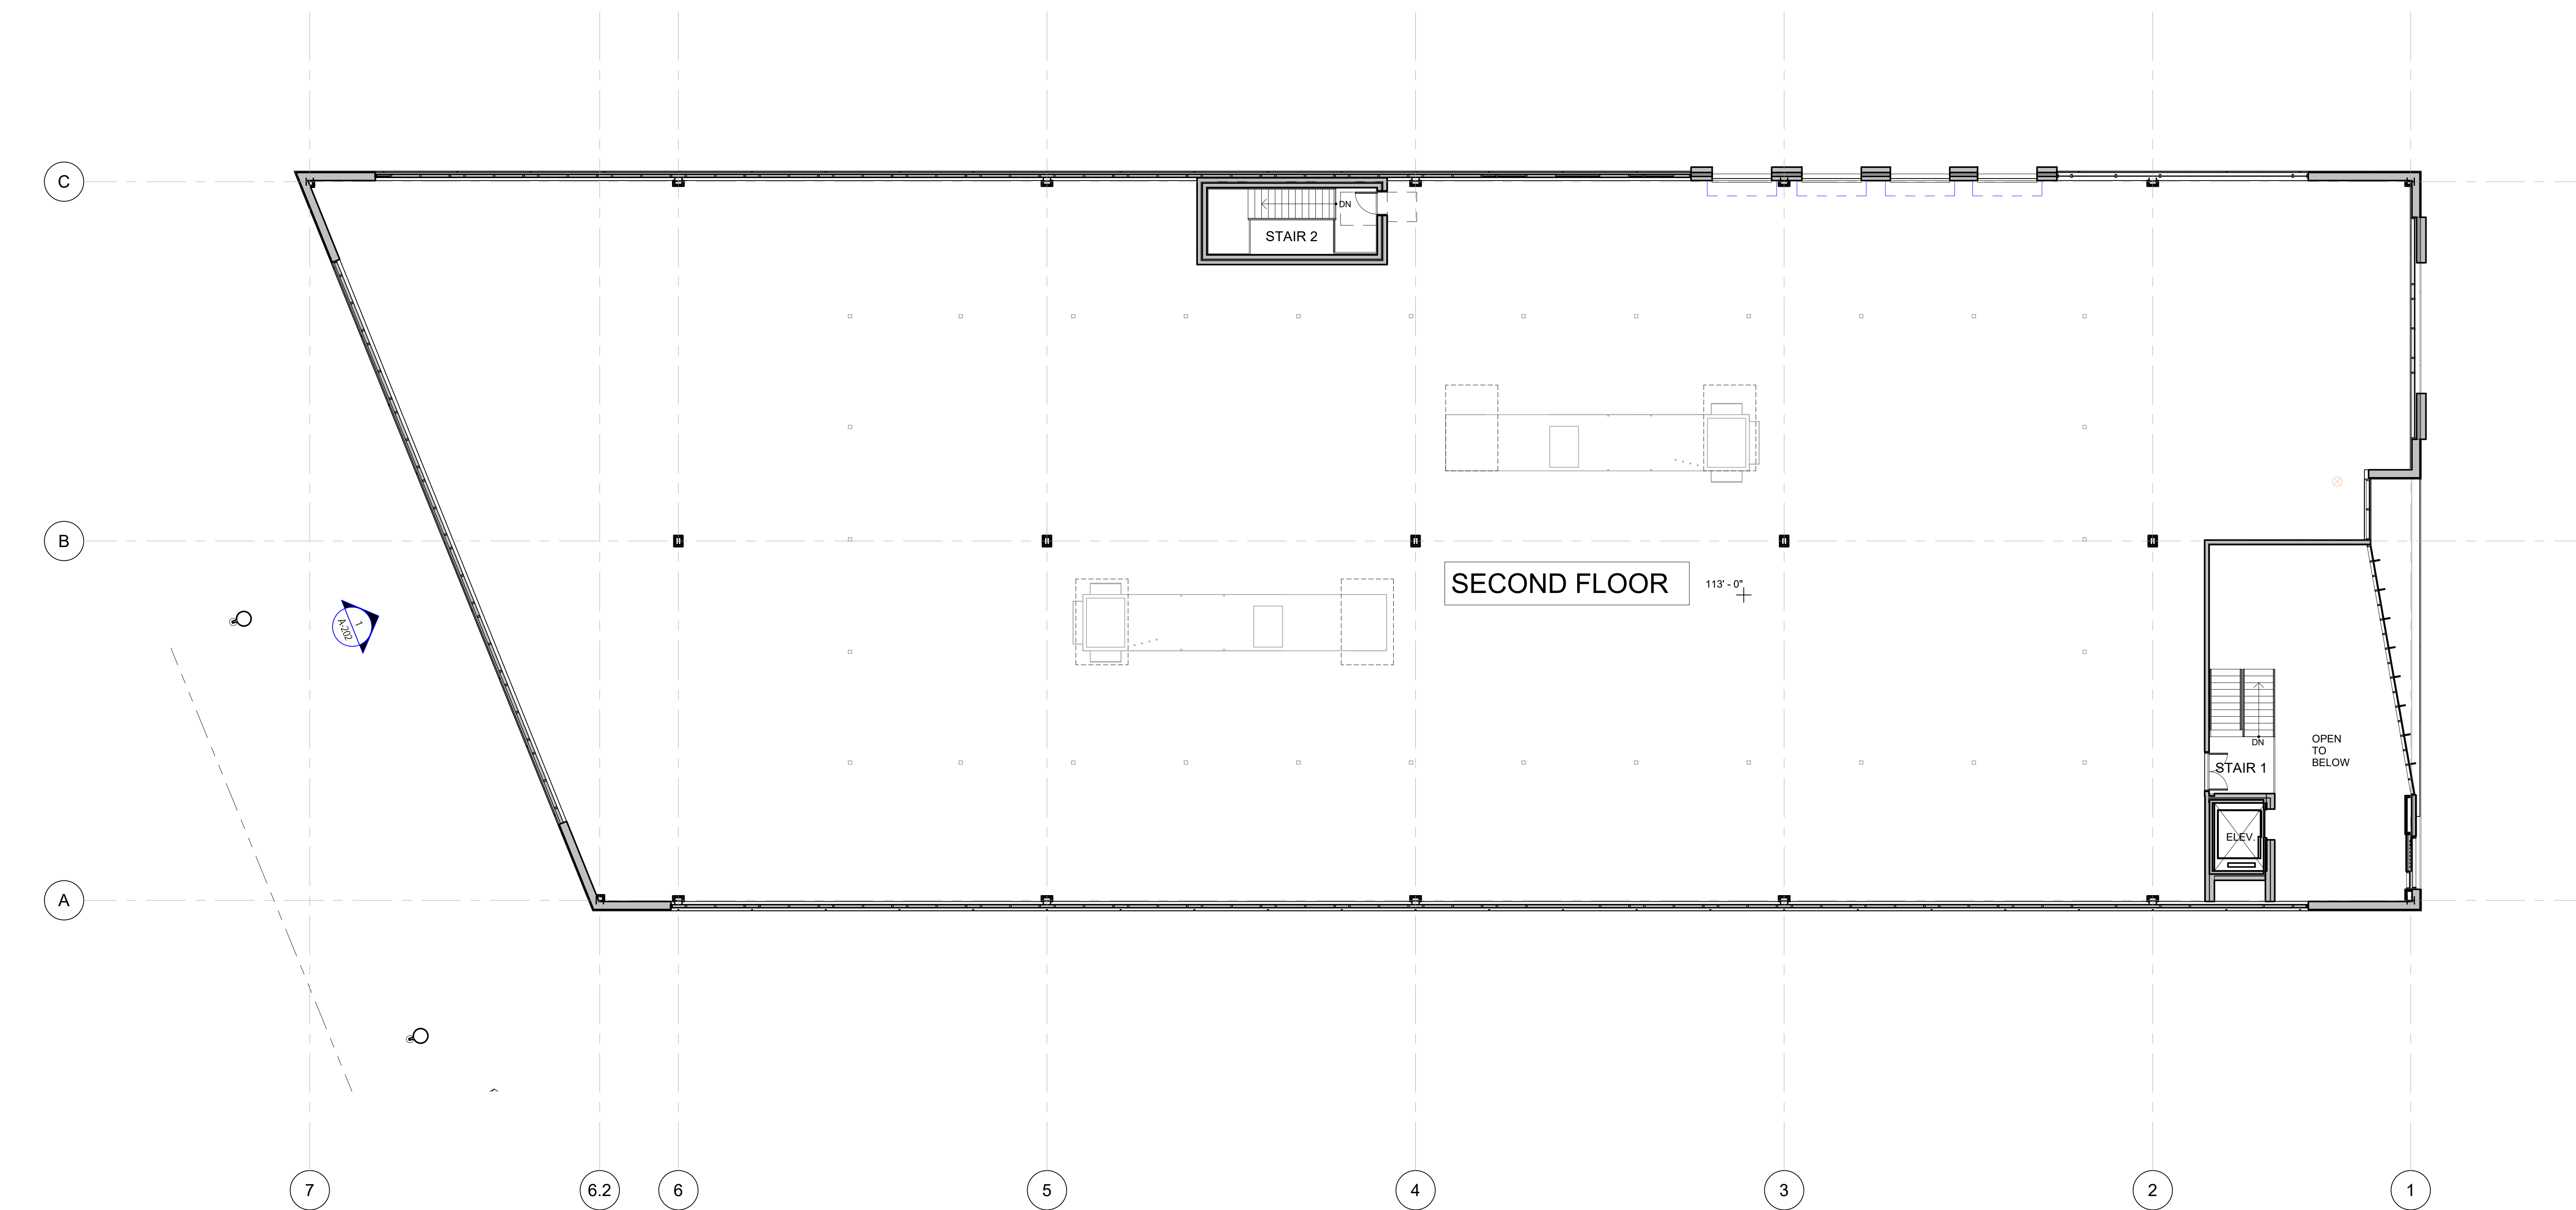

1 SECOND FLOOR PLAN
3/32" = 1'-0"

KEY PLAN

| REVISIONS | | |
|-----------|-------------|------|
| NUMBER | DESCRIPTION | DATE |
| | | |
| | | |
| | | |
| | | |
| | | |
| | | |
| | | |
| | | |
| | | |
| | | |

DATES ISSUED

PROPOSED SECOND FLOOR PLAN

PROJECT NUMBER
0000

DRAWING SCALE
3/32" = 1'-0"

DATE ISSUED
09/17/2021

DRAWING NUMBER

A-102