


1-HOUR WALL DETAIL

SCALE: 1/4" = 1'-0"

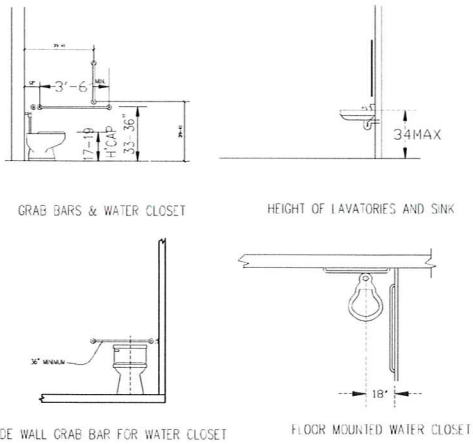


HANDICAPPED PLUMBING FIXTURE DETAILS

BUILDING CODES USED:

- 2018 International Building Code
- 2018 International Plumbing Code
- 2018 International Mechanical Code
- 2018 International Fuel Gas Code
- 2018 International fire code
- 2017 National Electrical Code
- 2018 International Energy Conservation Code
- 2009 A-117.1 ANSI Accessibility Code

BUILDING CODES CLASSIFICATION:

- | | |
|----------------------|--------------------------------------|
| 1. OCCUPANCY GROUP | M RETAIL (FUTURE) |
| 2. CONSTRUCTION TYPE | TYPE 2B, UNPROTECTED NOT SPRINKLERED |
| 3. AREA: | 6-SPACES TOTAL 10,707 SF. |

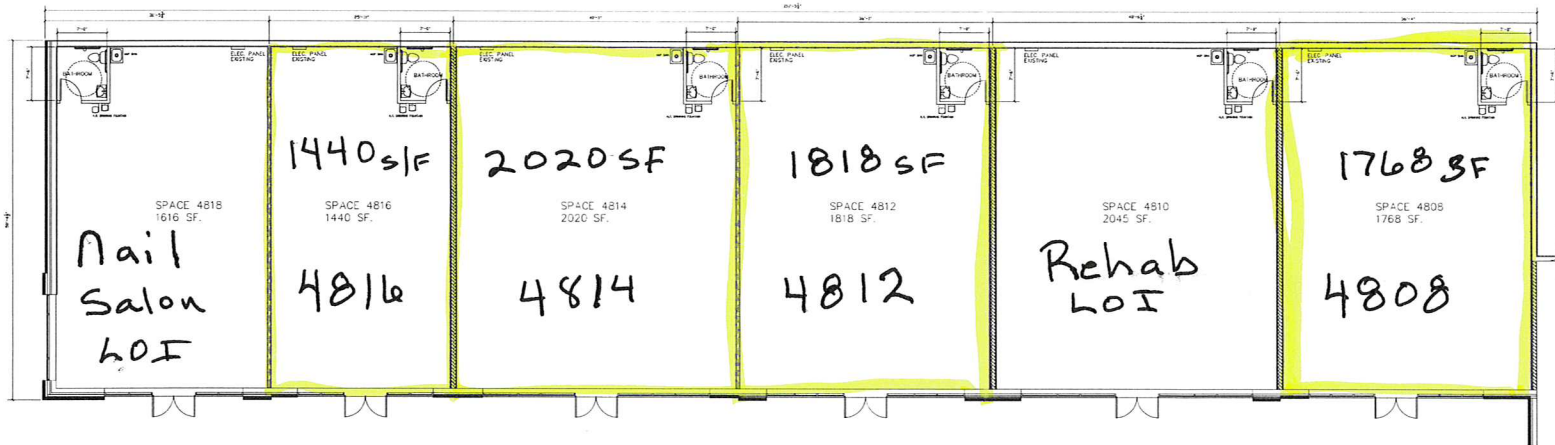

WALL LEGEND

- NEW 1-HOUR WALL 2X6 M.L. STUDS @ 16" O.C. W/ A LAYERS 5/8" GYP. BD. ON EA. SIDE SEALED TO THE ROOF DECK
- NEW WALL 2X4 METAL STUDS @ 16" O.C. W/ 1/2" GYP. BD. ON
- EXIST. 2-HOUR WALL (MASONRY)

FLOOR PLAN
SCALE: 1/8" = 1'-0"

Revisions

Curtis Architects
1908 Broadway
Nashville, TN 37203
EMAIL: timcurtis@curtisarch.com
PH: (615) 586-5107



White Box for Future Tenants
Shoppes at 4800
4800, 4802, 4804, 4806 Lebanon Pike

Drawn	
Job No.	
Filename	
Issued	

A-1