

PER TABLE 18A35.040-1 - REQUIRED
OFF-STREET PARKING SPACES
COMMERCIAL USES - WE ARE PROVIDING
6.00 PARKING STALLS (1) ACCESSIBLE PARKING
STALL

STATISTICS

LOT AREA: 14,960 S.F.


IMPERVIOUS SURFACES:

(E) BUILDING 1600 S.F.

(N) PAVED PARKING 2200 S.F.

TOTAL BLDG COVERAGE = 10.7%

TOTAL IMPERVIOUS 6759 = 25.4%

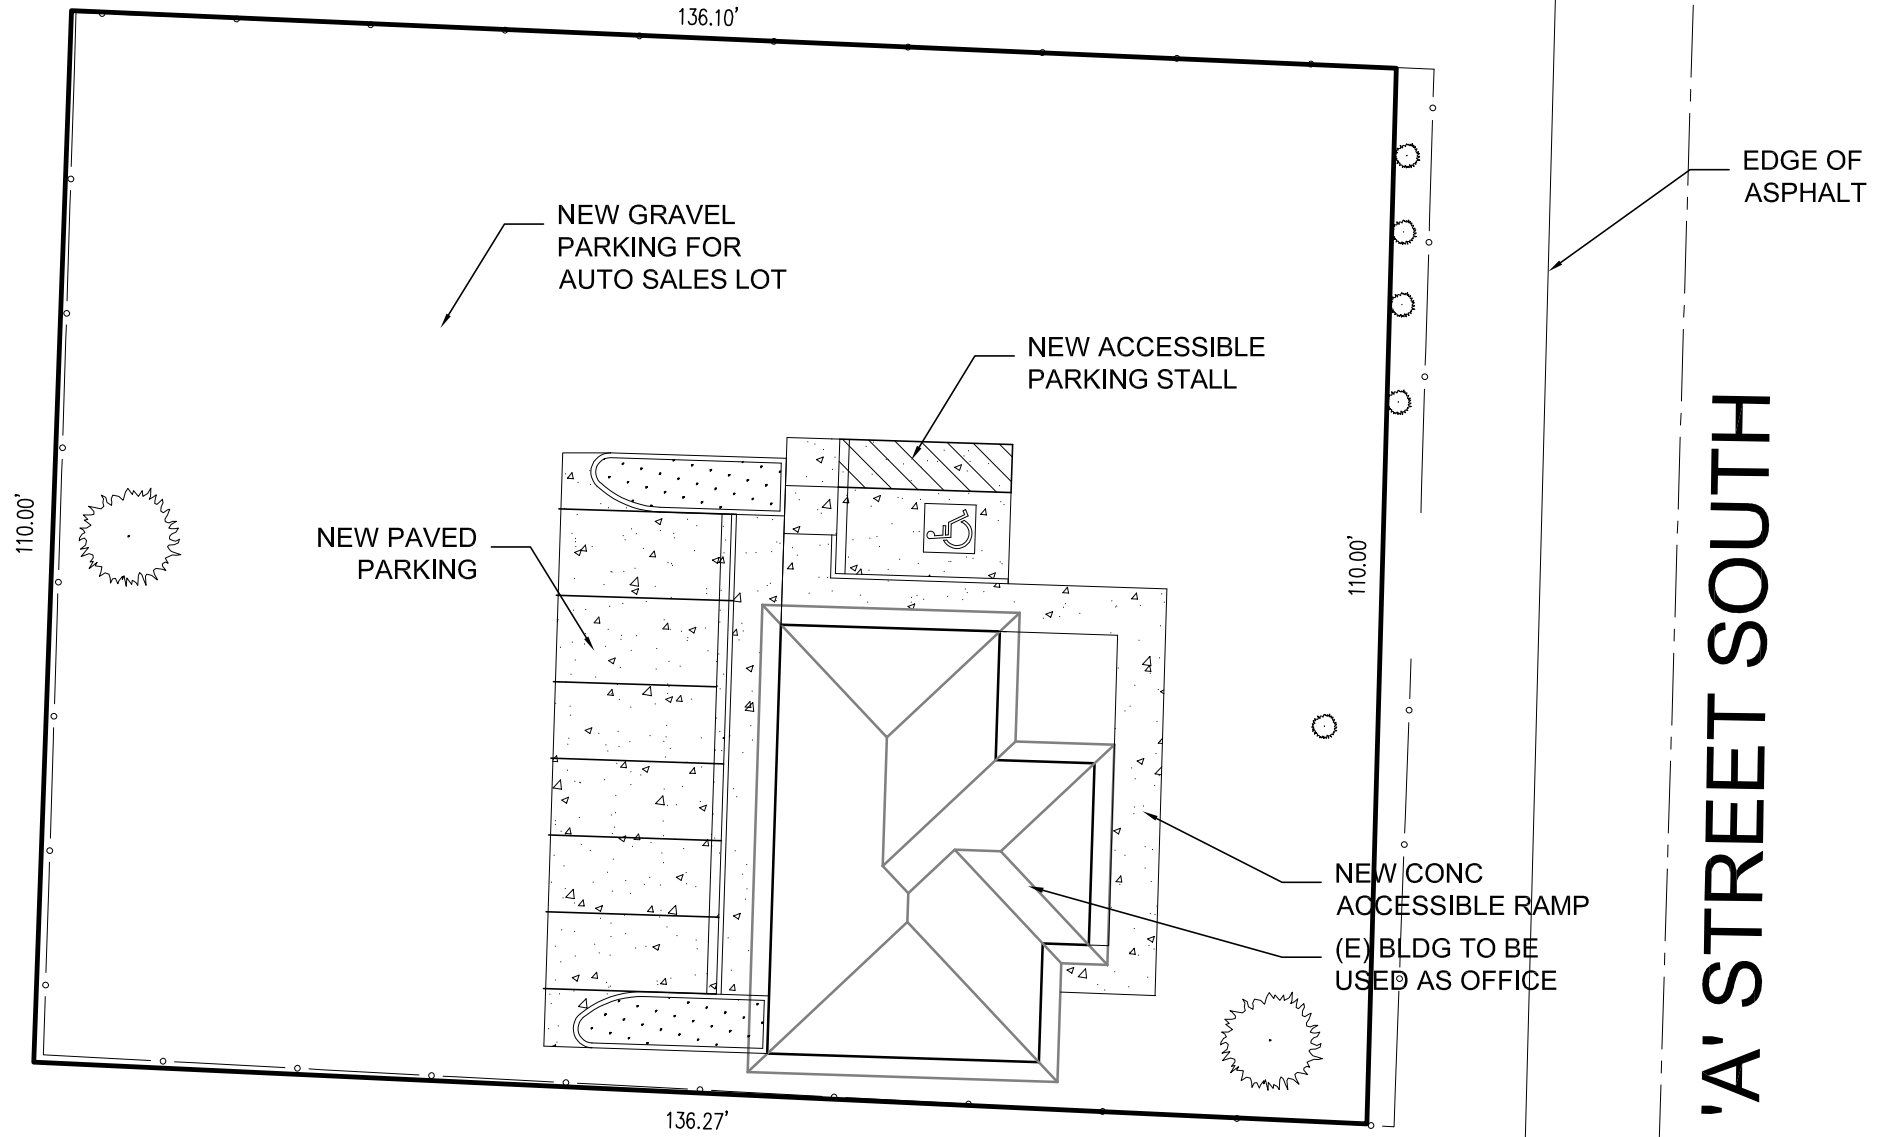

PROJECT TITLE
**A STREET AUTO CENTER
SITE PLAN**

PROJECT ADDRESS
11220 A ST S
TACOMA, WA 98444



DATE 2024.11.1

SITE PLAN

DRAWN J.RODRIGUEZ
CHECKED
PROJECT # 24-127
SHEET SCALE AS NOTED

SHEET NUMBER

AS1.0

SHEET 1 OF 2

