


North Elevation - 1/8" = 1'-0"

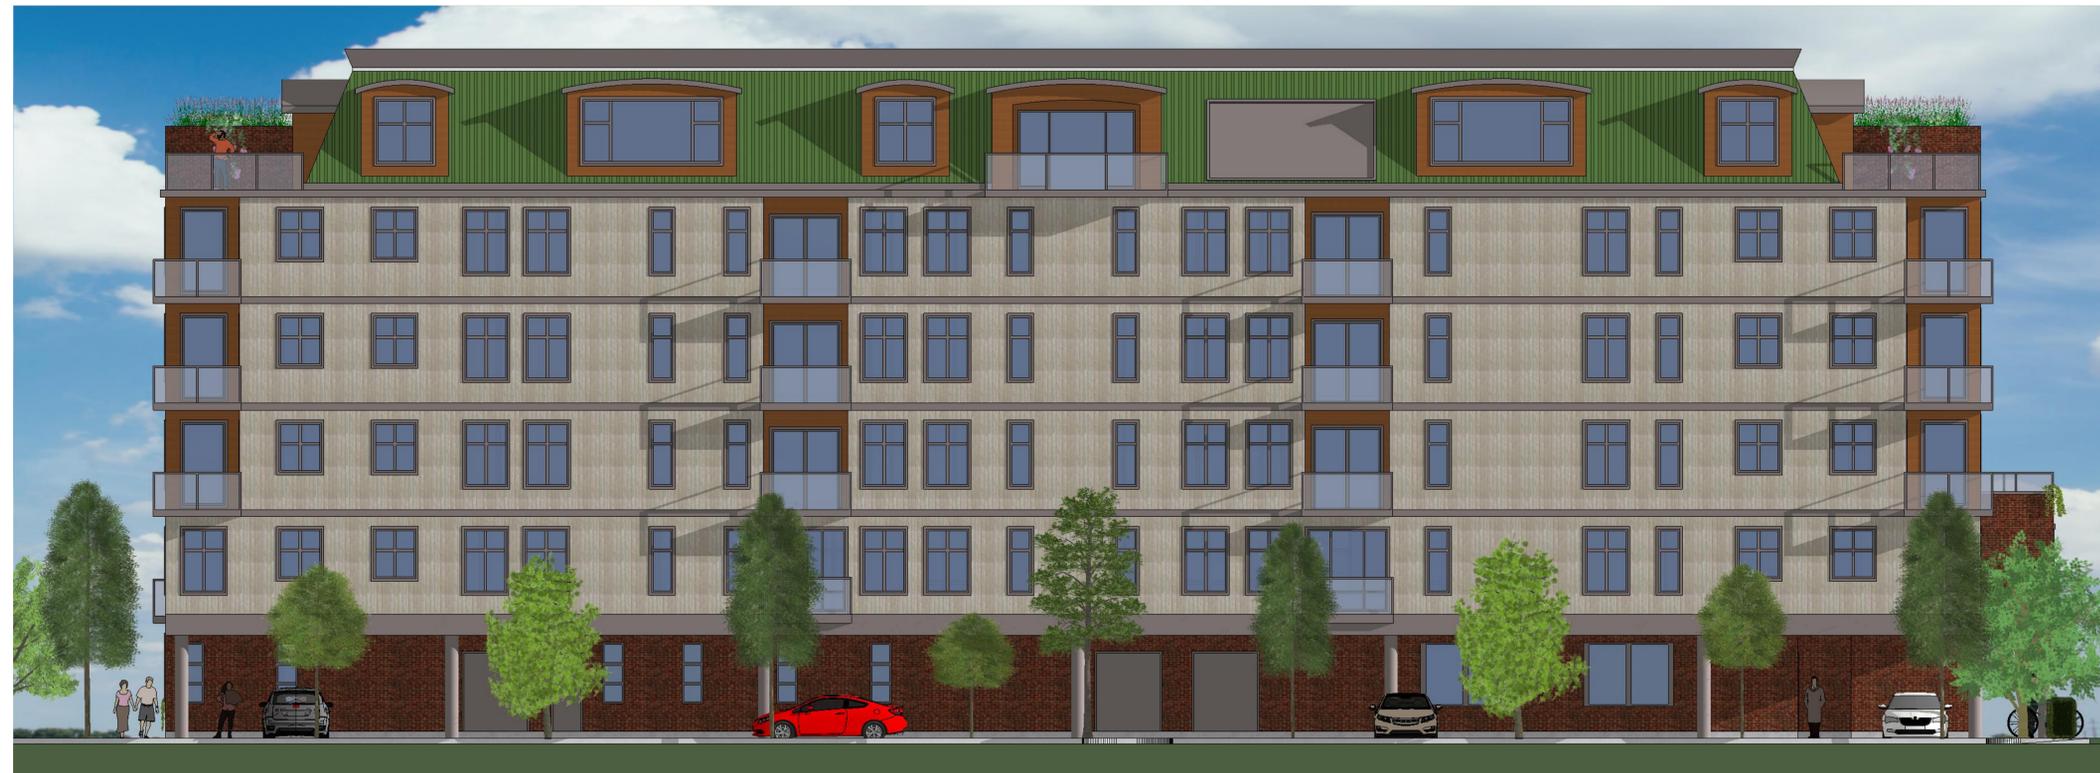

South Elevation - 1/8" = 1'-0"

DESIGNS, DRAWINGS AND SPECIFICATIONS CONTAINED HEREIN ARE THE PROPERTY OF THE ARCHITECT AND MAY NOT BE REPRODUCED, ALTERED OR ISSUED WITHOUT HIS/HER WRITTEN CONSENT. THESE DOCUMENTS MAY BE USED FOR BUILDING PERMIT ONLY WHEN SEALED BY THE ARCHITECT AND FOR CONSTRUCTION WHEN SIGNED BY HIS/HER BELOW.

SIGNED:

DATE:

UPON RECEIPT THE CONTRACTOR MUST CHECK AND VERIFY ALL DIMENSIONS AND DETAILS AND SHALL BE RESPONSIBLE FOR REPORTING DISCREPANCIES TO THE ARCHITECT FOR CLARIFICATION PRIOR TO COMMENCING CONSTRUCTION.

DRAWINGS MUST NOT BE SCALED.

ISSUES/REVISIONS		
NO.	DESCRIPTIONS	DATE

**LARISA  
BRODSKY**  
ARCHITECT  
INC.

Larisa Brodsky, Principal  
M. ARCH. O.A.A. M.R.A.I.C.  
156 ST. PAUL STREET  
ST. CATHARINES, ONT.  
TEL. (905) 687-6681  
FAX. (905) 687-8615

DATE: March 2022

DRAWN BY: AJS

CHECKED BY: LB

SCALE: 1/8" = 1'-0"

CAD FILE NUMBER

CAD PLOT:

PROJECT:  
PROPOSED 6 STOREY  
APARTMENT BUILDING

690-700 Elm St., Port Colborne

DRAWING TITLE:

**ELEVATIONS**

PROJECT NO.

2203

DRAWING NO.

**A5**



East Elevation - 1/8" = 1'-0"



West Elevation - 1/8" = 1'-0"

DESIGNS, DRAWINGS AND SPECIFICATIONS CONTAINED HEREIN ARE THE PROPERTY OF THE ARCHITECT AND MAY NOT BE REPRODUCED, ALTERED OR ISSUED WITHOUT HIS/HER WRITTEN CONSENT. THESE DOCUMENTS MAY BE USED FOR BUILDING PERMIT ONLY WHEN SEALED BY THE ARCHITECT AND FOR CONSTRUCTION WHEN SIGNED BY HIS/HER BELOW.

SIGNED:

DATE:

UPON RECEIPT THE CONTRACTOR MUST CHECK AND VERIFY ALL DIMENSIONS AND DETAILS AND SHALL BE RESPONSIBLE FOR REPORTING DISCREPANCIES TO THE ARCHITECT FOR CLARIFICATION PRIOR TO COMMENCING CONSTRUCTION.

DRAWINGS MUST NOT BE SCALED.

ISSUES/REVISIONS		
NO.	DESCRIPTIONS	DATE

**LARISA BRODSKY**  
ARCHITECT  
INC.

Larisa Brodsky, Principal  
M. ARCH. O.A.A. M.R.A.I.C.  
156 ST. PAUL STREET  
ST. CATHARINES, ONT.  
TEL. (905) 687-6681  
FAX. (905) 687-8615

DATE: March 2022

DRAWN BY: AJS

CHECKED BY: LB

SCALE: 1/8" = 1'-0"

CAD FILE NUMBER

CAD PLOT:

PROJECT:  
PROPOSED 6 STOREY  
APARTMENT BUILDING

690-700 Elm St., Port Colborne

DRAWING TITLE:

**ELEVATIONS**

PROJECT NO.

2203

DRAWING NO.

**A6**