


**1 Proposed Architectural Site Plan**  
1" = 60'-0"

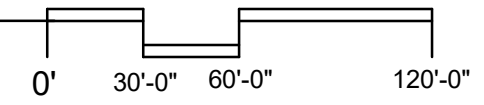

Site plan for review purposes only. Layout based on the expectation that the property line can be relocated to the center of the shared drive. Agency plan approval required.

**Cornerstone Group**  
Proposed Office Building  
Plantside Drive  
Louisville Ky. 40299  
N 38° 12' W 85° 31'

Sheet  
**SK-1**

Site Plan

Drawn By: Designer  
Checked By: Approver  
Project: 201833.01  
Date: 01/07/2019

Revisions  
Certified By:



**KovertHawkins**  
architects

630 Walnut Street  
Jeffersville, IN 47130  
812-282-9554  
812-282-9171 fax  
www.koverthawkins.com

630 Walnut Street  
Jeffersville, IN 47130  
812-282-9554  
812-282-9171 fax  
www.koverthawkins.com



Drawn By: Designer  
Checked By: Approver  
Project: 201833.01  
Date: 01/07/2019

Revisions


Certified By:

**Cornerstone Group**  
Proposed Office Building  
Plantside Drive  
Louisville Ky 40299  
N 38°12' W 85° 31'

Sheet

**SK-2**

Floor Plan

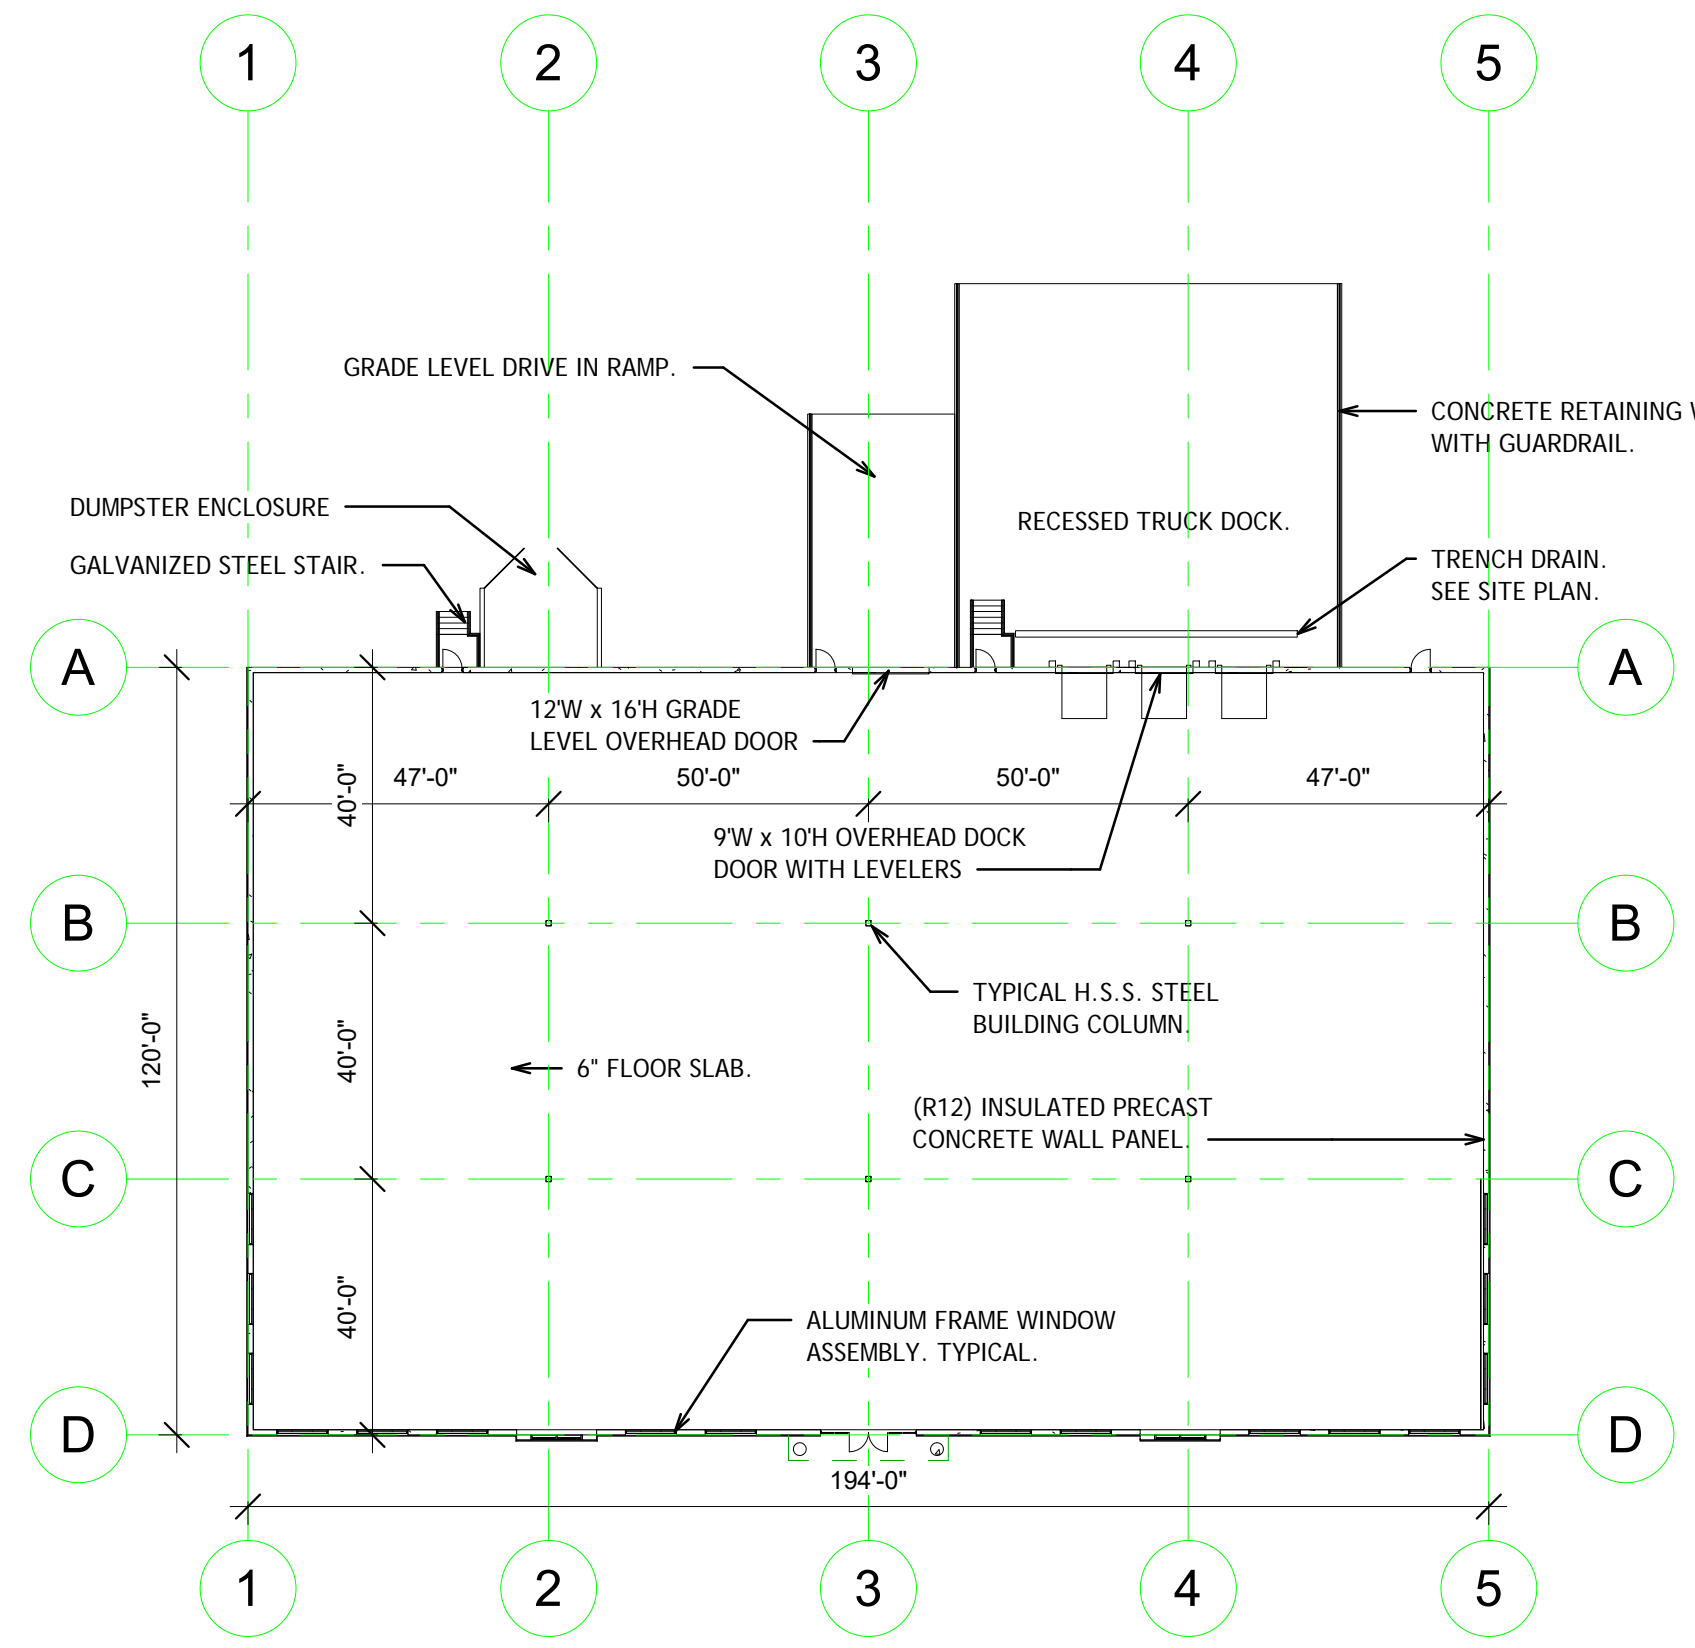

**1 Proposed Floor Plan**  
1" = 30'-0"