



03 POTENTIAL LEASE SCENARIO

SCALE: 1/16" = 1'-0"

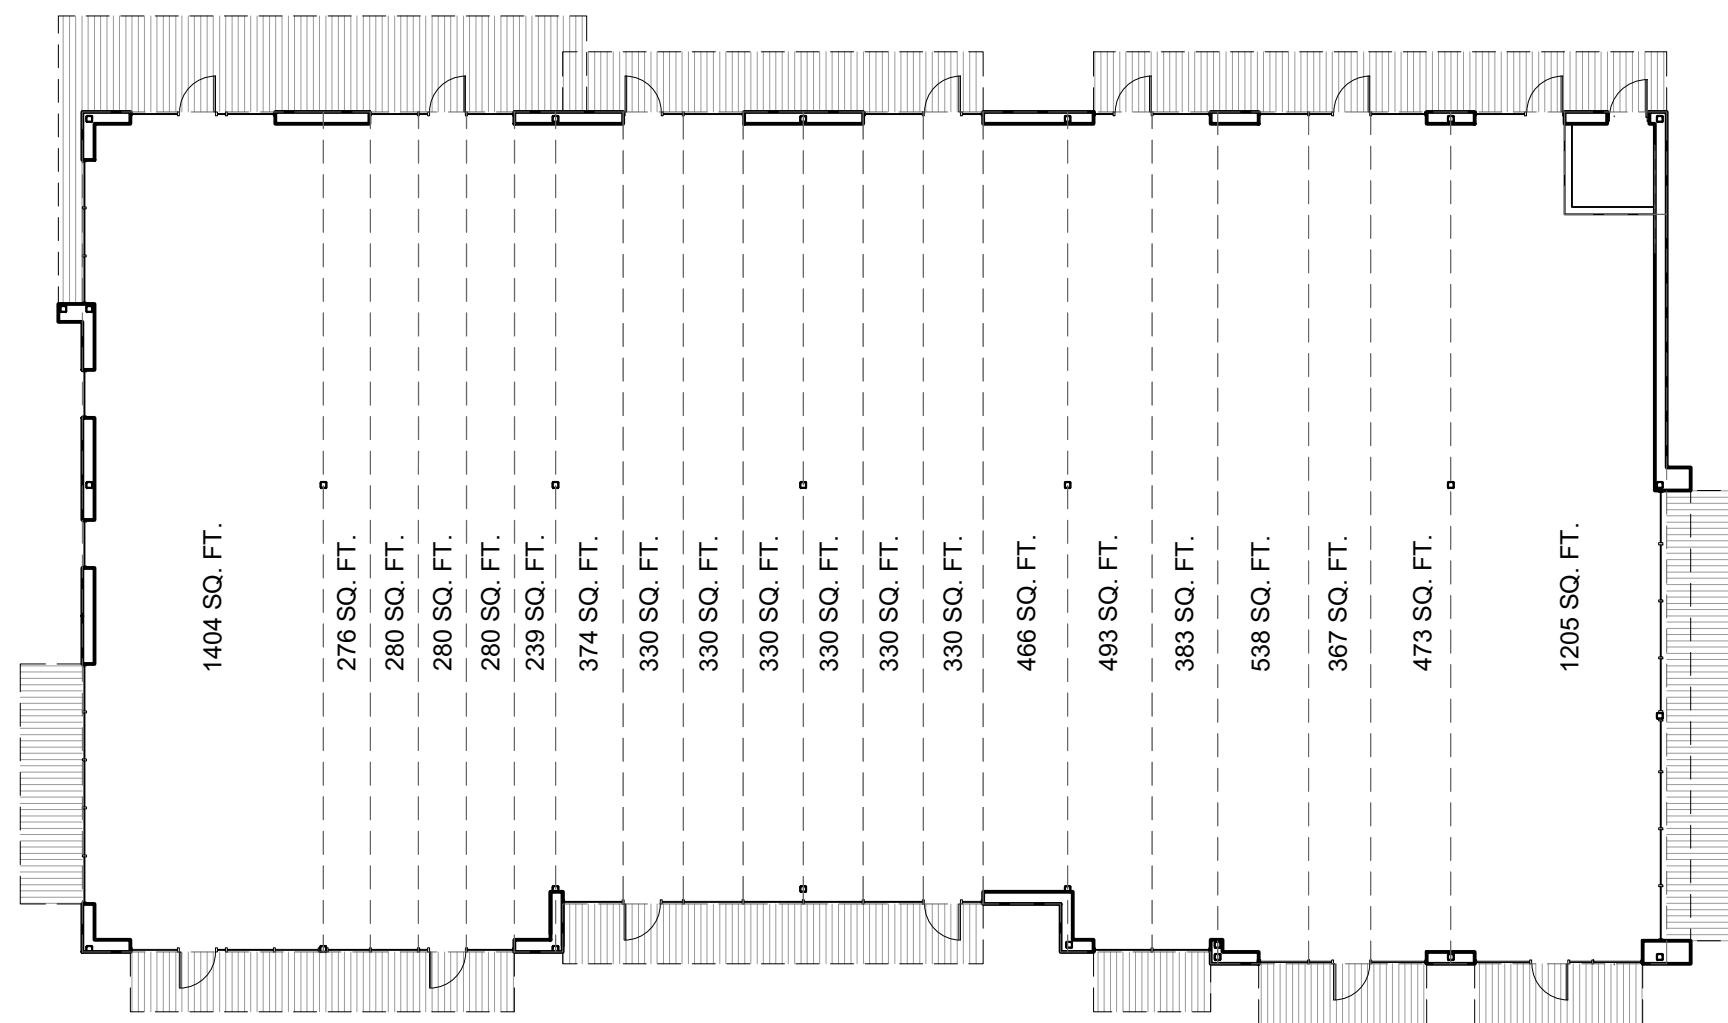

02 LEASEABLE INCREMENT DIAGRAM

SCALE: 1/16" = 1'-0"

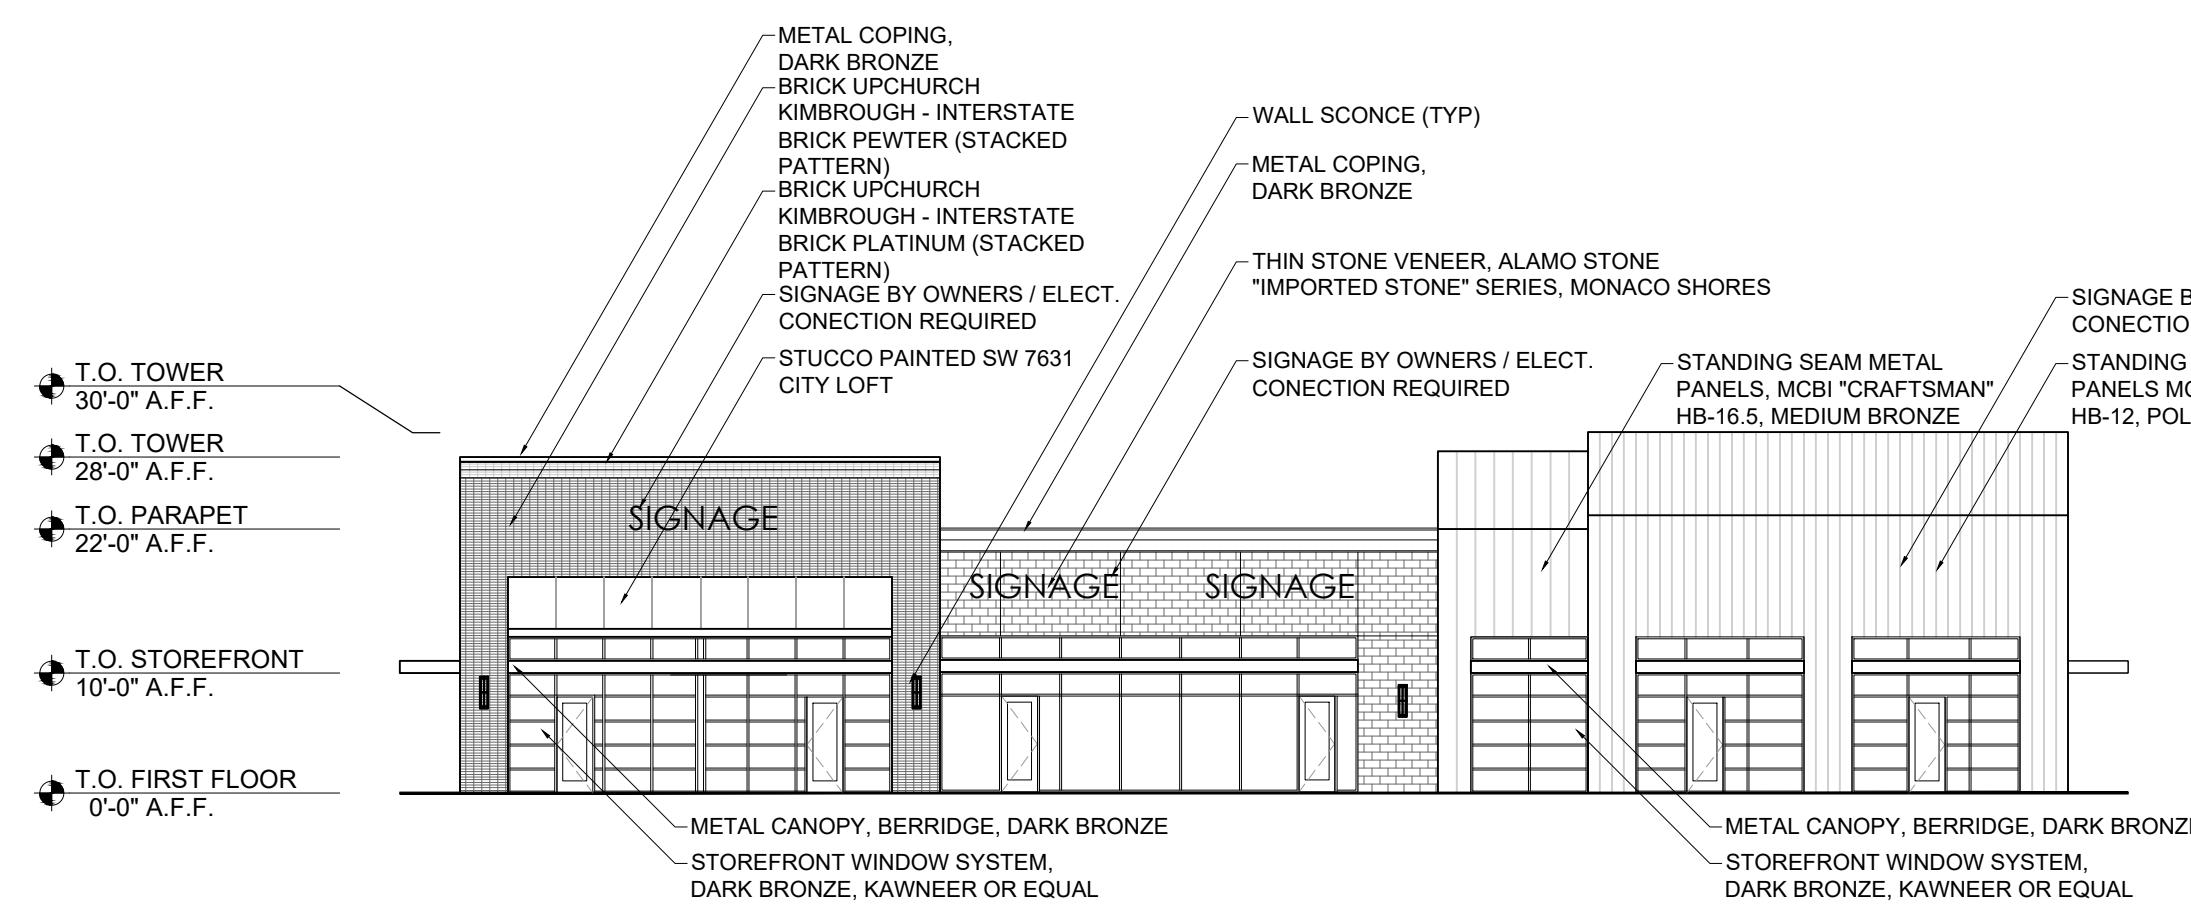


01 NORTHEAST ELEVATION (PRIMARY)

SCALE: 1/16" = 1'-0"


PRELIMINARY ELEVATIONS - BUILDING B

Scale: 1/16" = 1'-0"

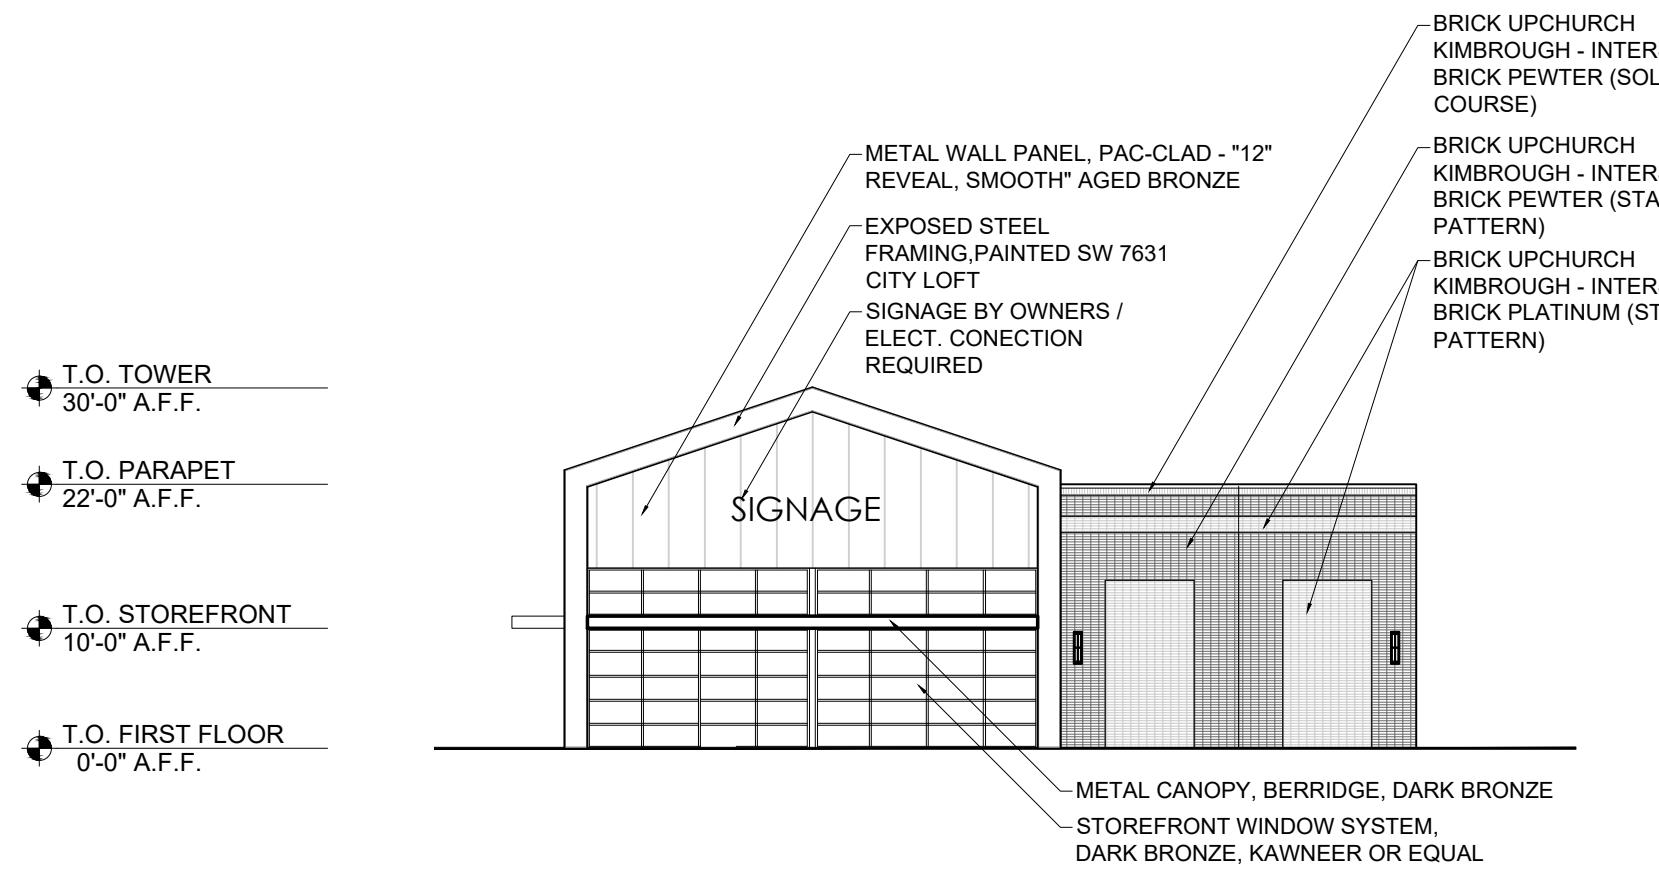


06 NORTHEAST ELEVATION (REAR)

SCALE: 1/16" = 1'-0"

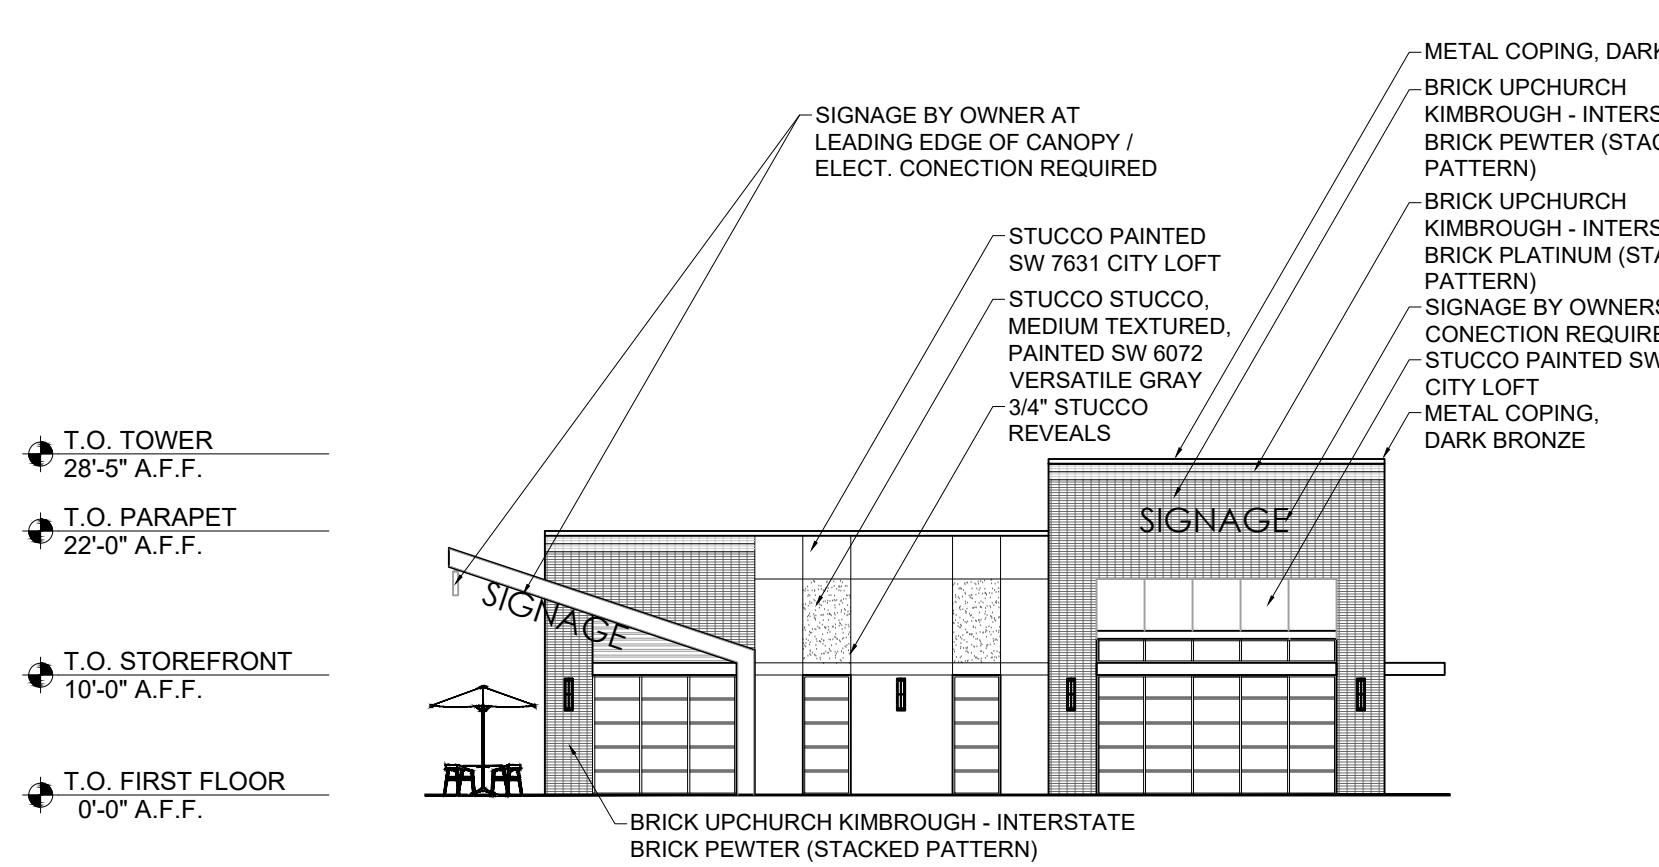

05 SOUTHEAST ELEVATION (SIDE)

SCALE: 1/16" = 1'-0"

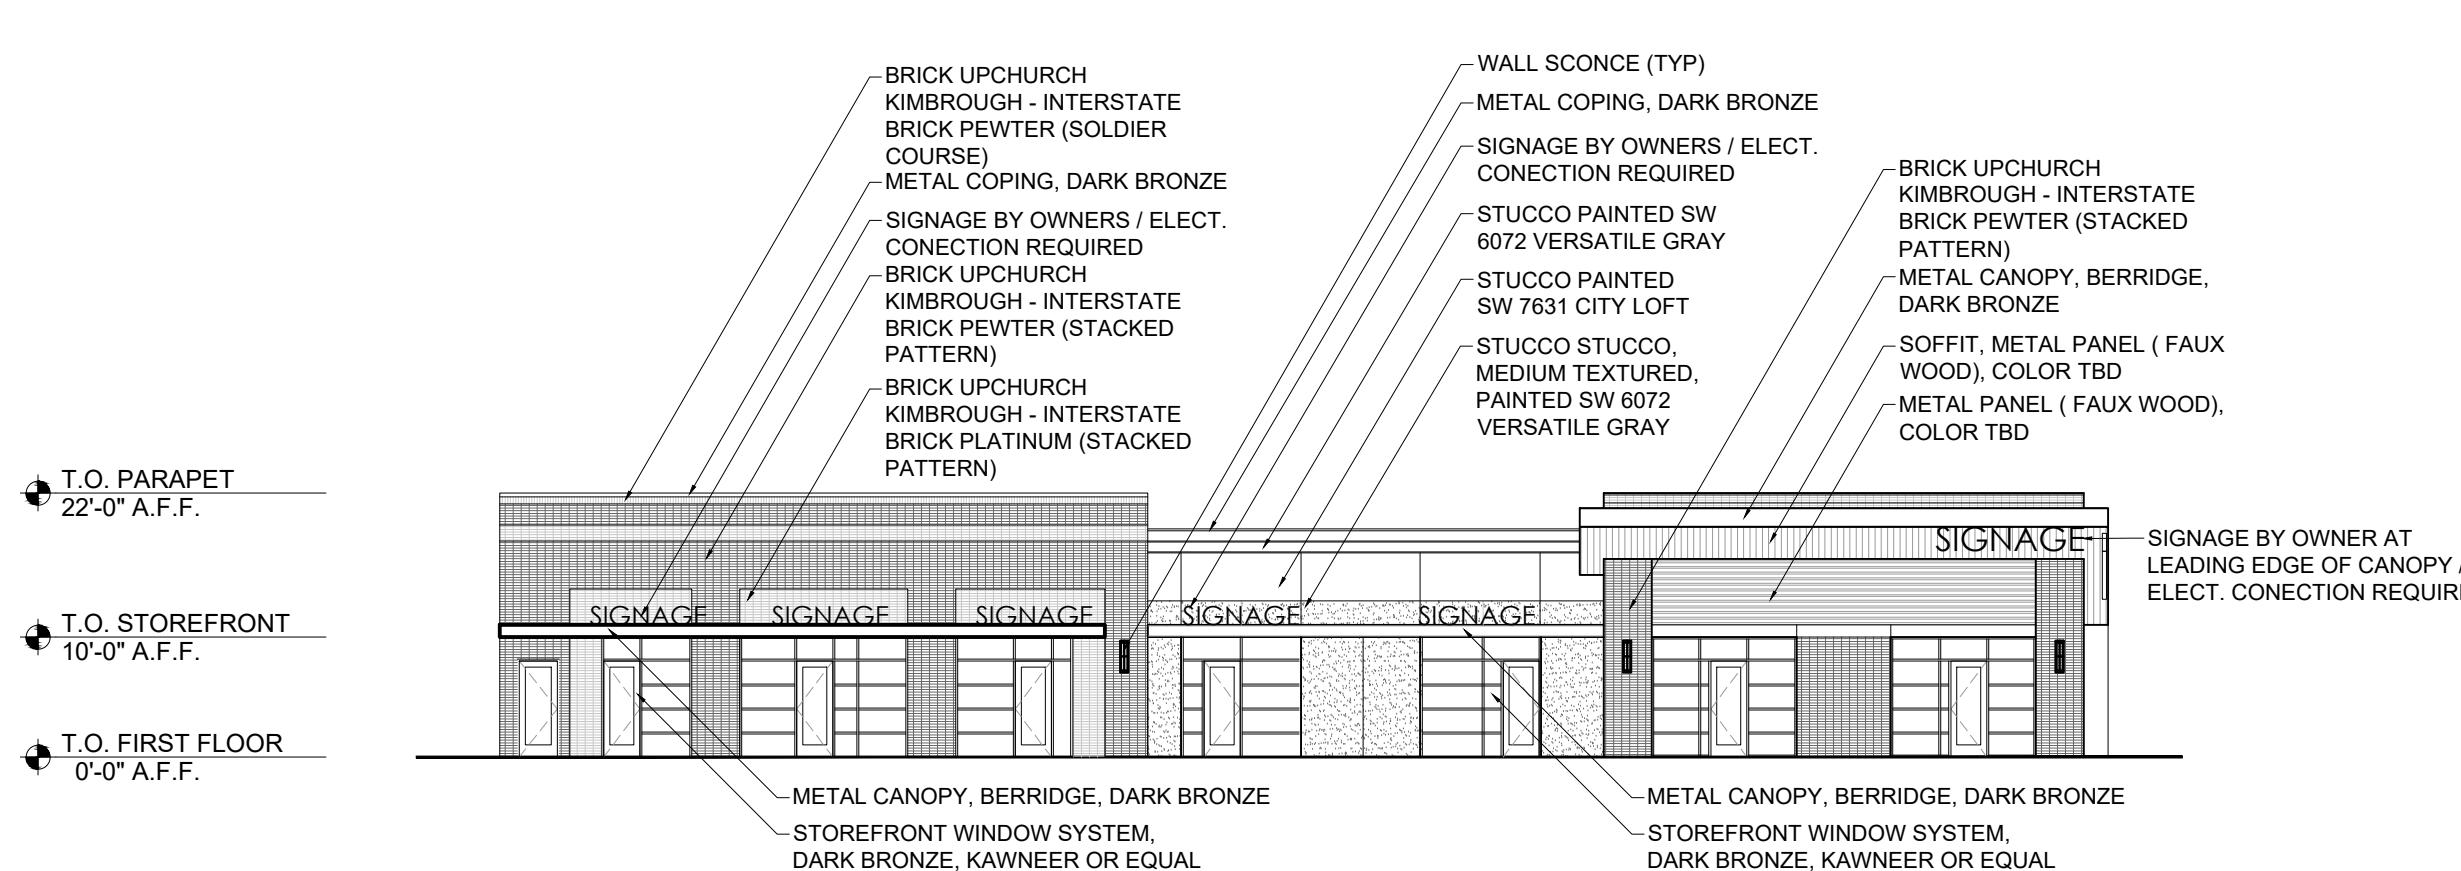

04 SOUTHEAST ELEVATION (SIDE)


SCALE: 1/16" = 1'-0"

THE BEND AT JORDAN RANCH

January 15, 2024

JORDAN RANCH CROSSING
BROOKSHIRE, TX

19101-00_ELEV_A

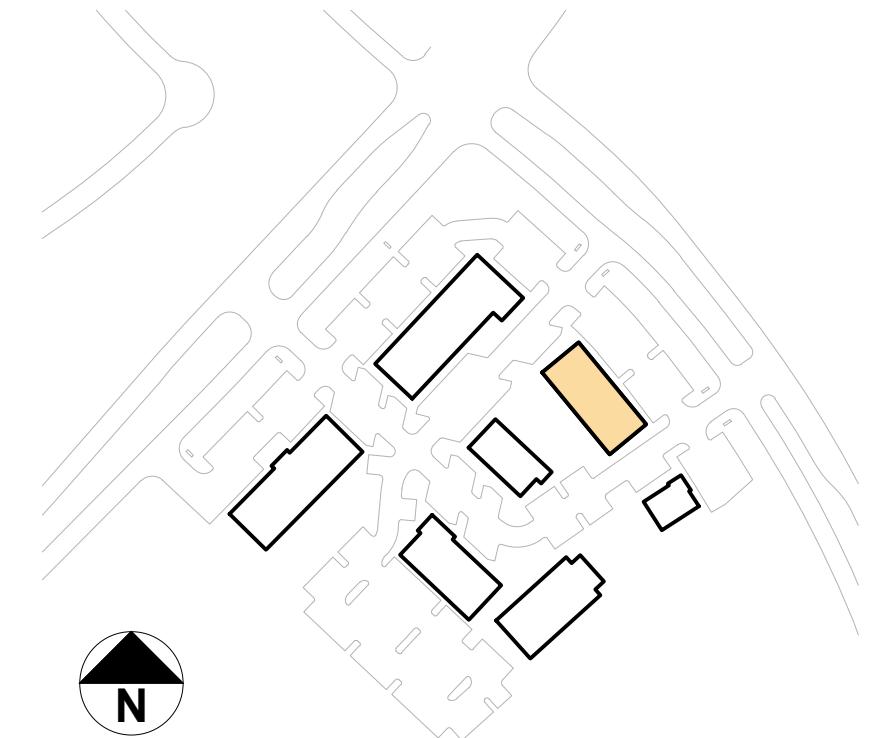

07 KEY PLAN