


DISCLAIMER:
 This document is the property of Filoramo Tal SMA Architecture. It is to be used only for the project and site specifically identified herein. It is not to be reproduced, stored in a retrieval system, or transmitted in any form or by any means, electronic, mechanical, photocopying, recording, or by any information storage and retrieval system, without the prior written permission of Filoramo Tal SMA Architecture. The user assumes all liability for any use of this document not intended by the architect.


FILORAMO TAL SMA
 ARCHITECTURE
 463 W WILDY ST
 CHICAGO, ILLINOIS 60642
 INFO@FTSMA.COM

SCHEMATIC - MODULAR VERSION

ZONING DATA		SITE UTILITY LEGEND	
Address:	2011 Kemble Ave, North Chicago, IL 60064		WATER SERVICE
Zoning District:	R-3, Single Family Residence		ELECTRIC SERVICE
Min. Lot Area:	Required: 6,000 sf Proposed: 4,594 sf (Variance)		GAS SERVICE
Min. Lot Width:	Required: 50' Proposed: 37.50' (Variance)		SAN. SEWER
Front Yard:	Required: 30.0' Proposed: 30'-0"		
Side Yard:	10.0' total, 5.0' min. 6'-0" (south side)		
Rear Yard:	20.0' 43'-10"		
F.A.R.:	0.6 or 3,932.25 sf		
Proposed Area:	Ground Floor: 1,204 sf Second Floor: 1,264 sf Total Area: 2,468 sf		
Detached Garage:	441 sf		
Max. Height:	Required: 35.0', 2.5 stories Proposed: 25'-4" (T/O Parapet), 2 stories		
Lot Coverage:	Max.: 50% (3,276.87 sf) Proposed: 50% (3,276.87 sf) Bldg. Footprint: 1,645 sf Hardscape: 546 sf Total: 2,191 sf (33.4%)		

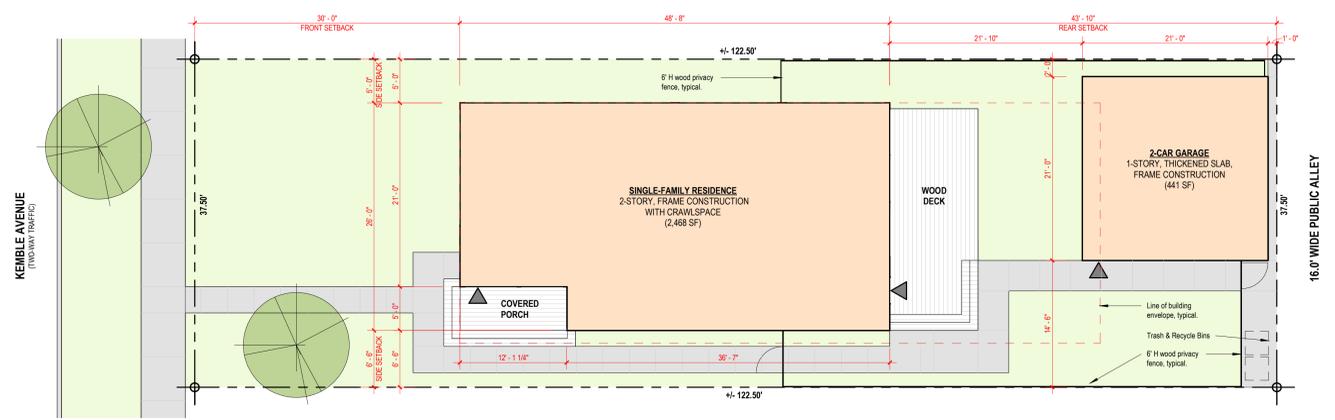

2 SITE PLAN
 1/8" = 1'-0"

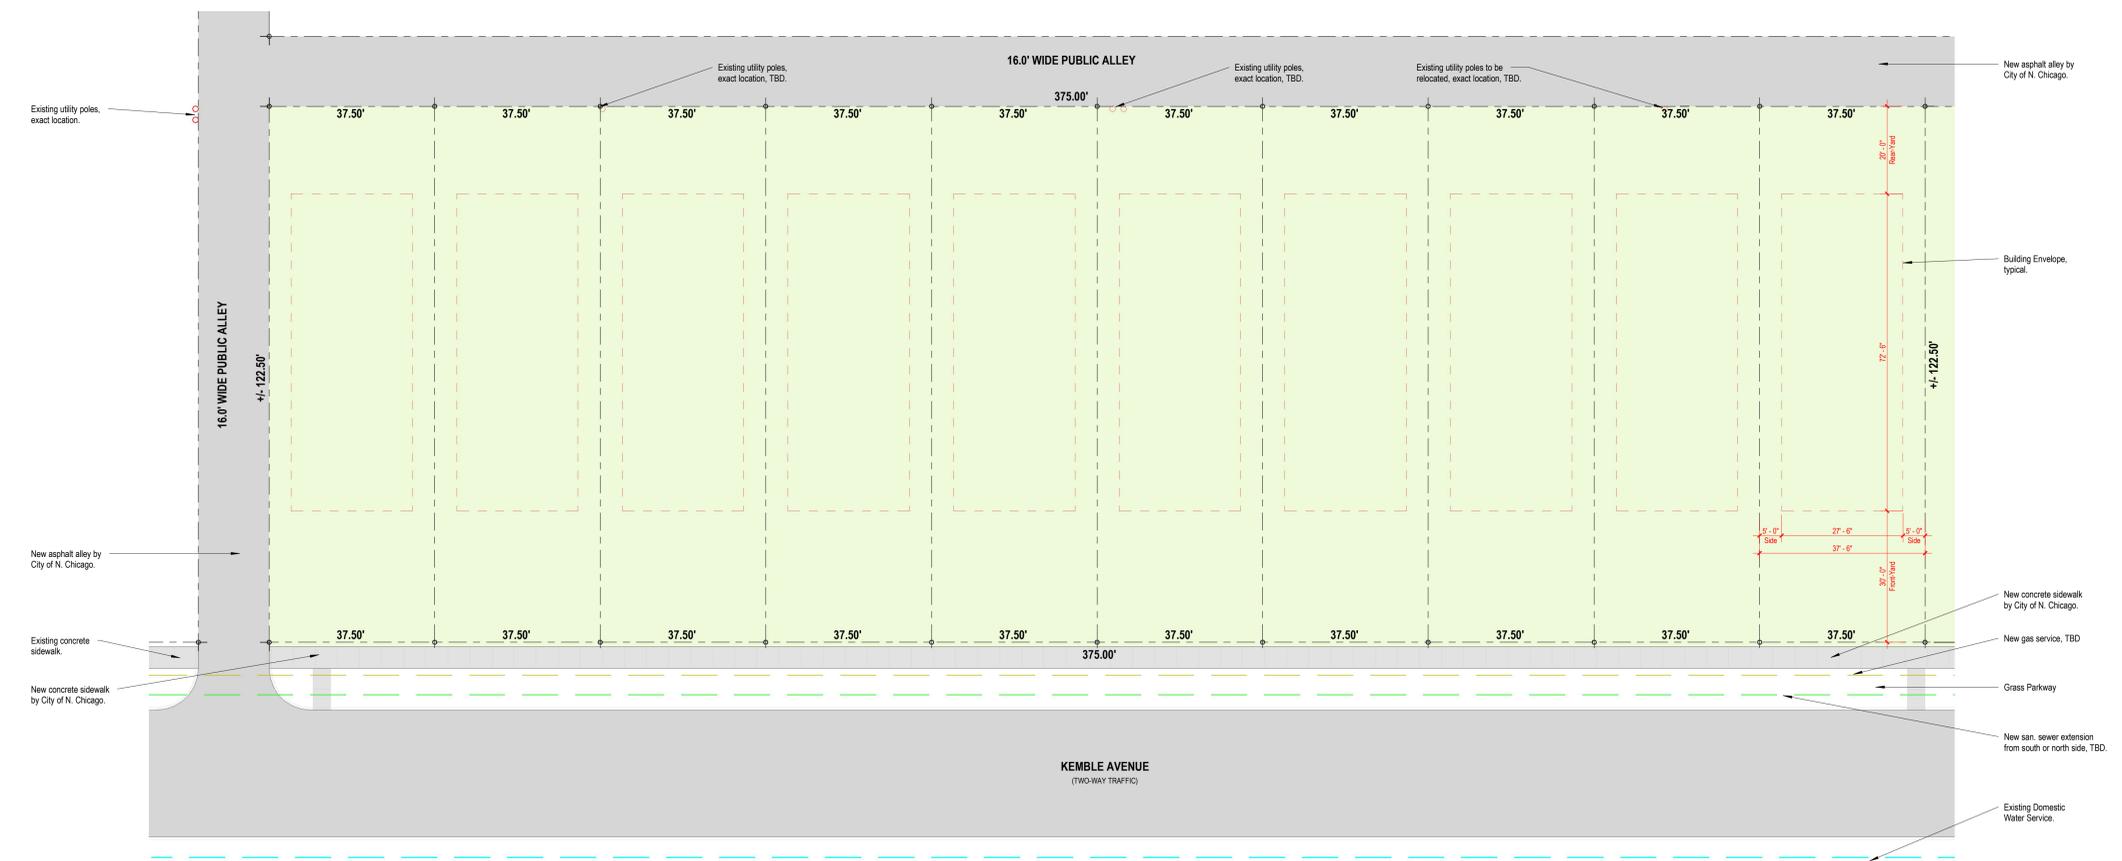


1 DEVELOPMENT OVERALL SITE PLAN
 1/16" = 1'-0"


No.	Chg.	Revised Description

PROJECT NAME: KEMBLE HOUSE PROTOTYPE 1	OWNER: IBS HERE, INC.
2011 KEMBLE AVE., NORTH CHICAGO, IL 60064	


SHEET NO.: A002	PRINT DATE: 9/25
SHEET NAME: ARCHITECTURAL SITE PLAN	

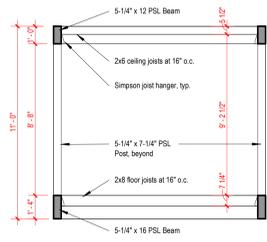


4 MODULAR FRAME CROSS SECTION
1/4" = 1'-0"

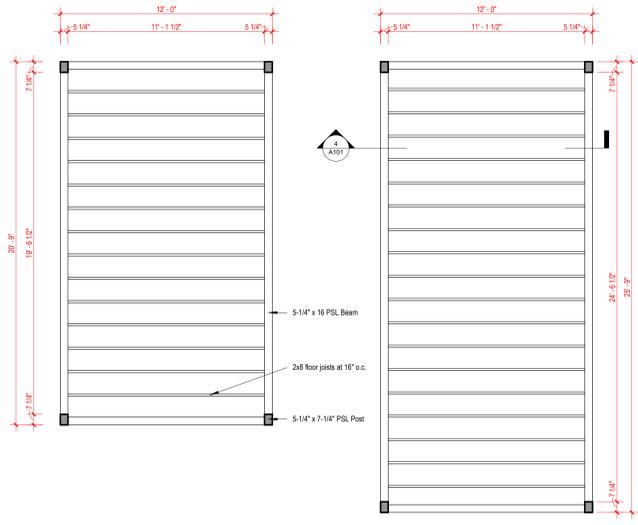

3 MODULAR FRAME PLANS
1/4" = 1'-0"

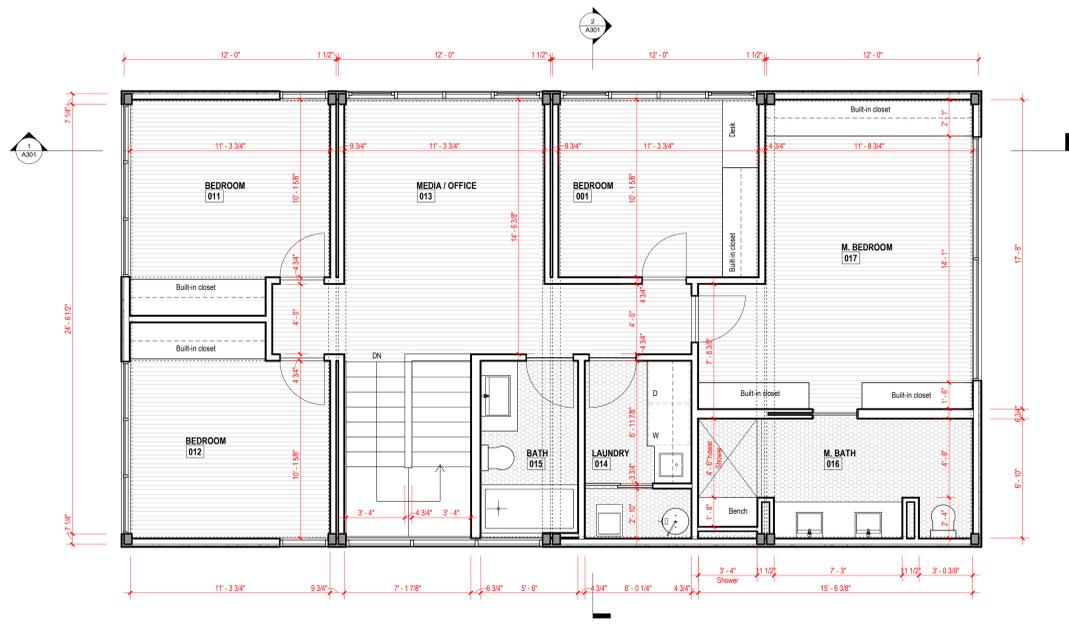

2 SECOND FLOOR PLAN
1/4" = 1'-0"

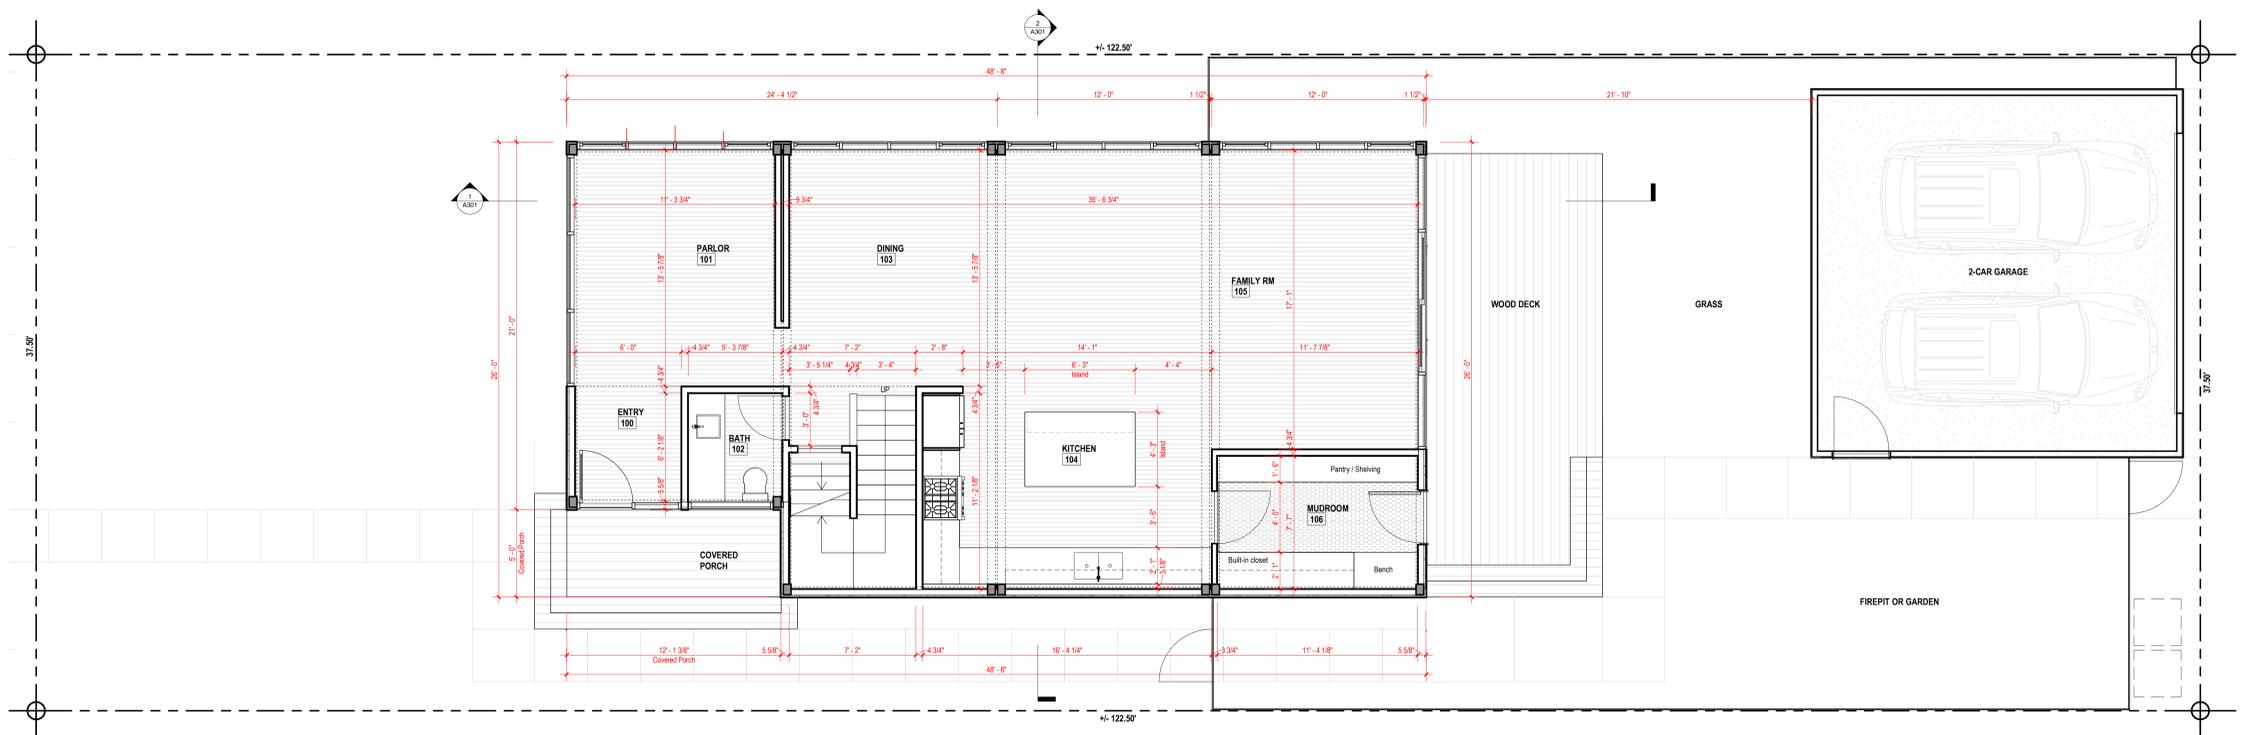

1 FIRST FLOOR PLAN
1/4" = 1'-0"

DISCLAIMER:
This document is the property of Filoramo Talsma Architecture. It is to be used only for the project and site specifically identified herein. It is not to be reproduced, stored in a retrieval system, or transmitted in any form or by any means, electronic, mechanical, photocopying, recording, or by any information storage and retrieval system, without the prior written consent of Filoramo Talsma Architecture. The user shall be responsible for obtaining all necessary permits and approvals from the appropriate authorities. The user shall be responsible for ensuring that all applicable codes and regulations are followed. 

FILORAMO TALSMA
ARCHITECTURE
463 W WILDY ST
CHICAGO, IL 60642
FLO@FARCOM

SCHEMATIC - MODULAR VERSION

No. | Date | Issue/Revision


PROJECT NAME:
KEMBLE HOUSE PROTOTYPE 1
2011 KEMBLE AVE., NORTH CHICAGO, IL 60664
OWNER:
IBS HERE, INC.

SHEET NO:
A101
PRINT DATE:
9/2/25
SHEET NAME:
FLOOR PLANS


DISCLAIMER:
 This document is the property of the Architect. It is to be used only for the project and site specified herein. It is not to be reproduced, stored in a retrieval system, or transmitted in any form or by any means, electronic, mechanical, photocopying, recording, or by any information storage and retrieval system, without the prior written permission of the Architect. The Architect shall not be responsible for any errors or omissions in this document.

FILORAMONTALSMA
 ARCHITECTURE
 463 W WILDY ST
 CHICAGO, ILLINOIS 60642
 INFO@FARCOMI.COM

SCHEMATIC - MODULAR VERSION

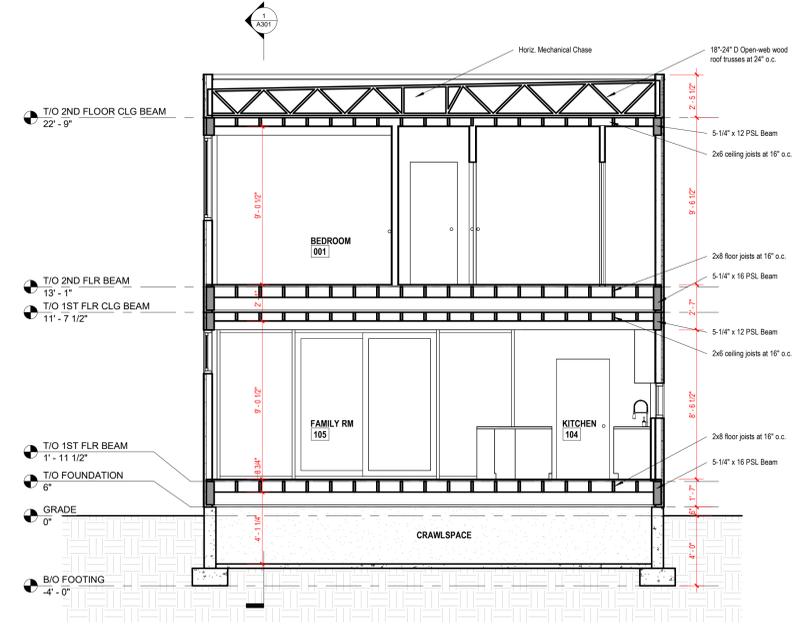

2 CROSS SECTION AT KITCHEN
 1/4" = 1'-0"

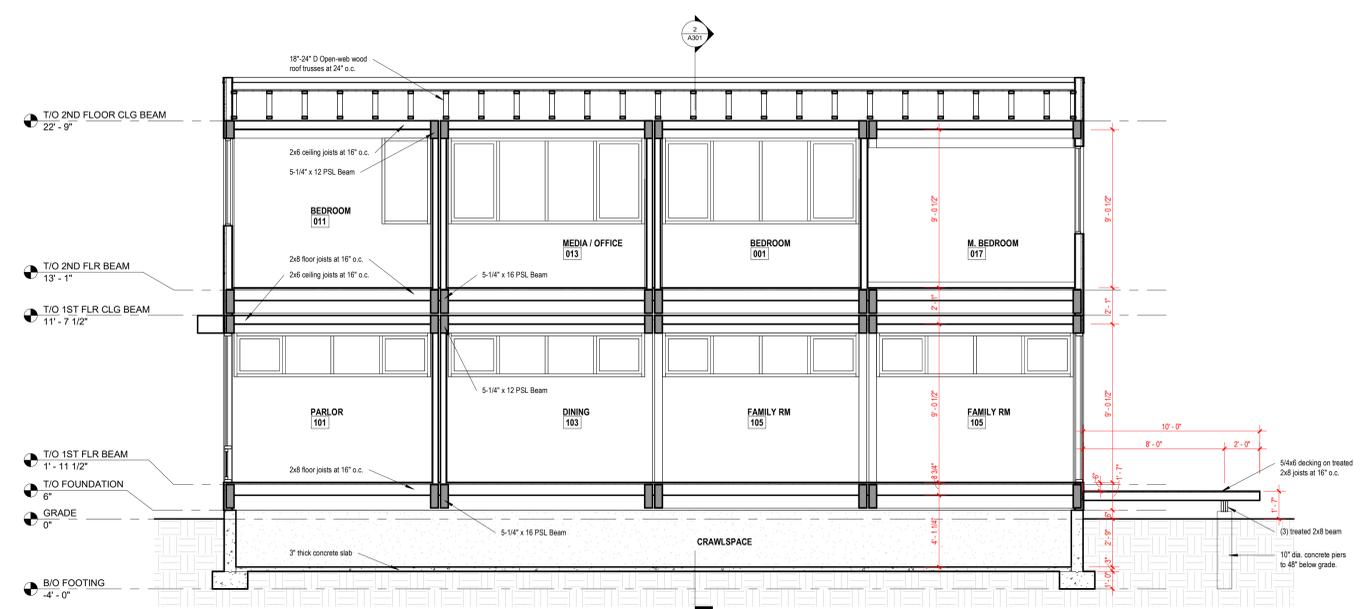

1 LONGITUDINAL SECTION 1
 1/4" = 1'-0"

No.	104b	Linear Description
PROJECT NAME:	KEMBLE HOUSE PROTOTYPE 1	
OWNER:	2011 KEMBLE AVE., NORTH CHICAGO, IL 60064 IBS HERE, INC.	

SHEET NO: **A301**
 PRINT DATE: 9/25
 SHEET NAME: BUILDING SECTIONS