



Highly Visible Office Suite



Abigail K. Bachman
Senior Associate
+1 603 206 9644
abby.bachman@colliers.com



500 Market Street, Suite 9
Portsmouth, NH 03801
+1 603 433 7100
colliersnh.com


120 Washington Street
Rochester, NH

Property Highlights

- One office suite is available for lease in a 3-story professional office building with great roadside signage
- Suite 103 is 1,500± SF on the 1st floor and consists of a waiting area, reception, a large exam area, a lab, kitchen, and 2 restrooms
- Join these tenants: Adult & Pediatric Dermatology; Becket Family Services; Edward Jones; Groen Construction; Illuminate NE, LLC; Novella Infusion Rochester; Options for Women; OneMain Financial; United Insurance; and Word Radio
- Conveniently located off of Exit 13, Route 16

Information herein has been obtained from sources deemed reliable, however its accuracy cannot be guaranteed by Colliers International | New Hampshire & Maine. The user is required to conduct their own due diligence and verification. Colliers International | New Hampshire & Maine is independently owned and operated.

For Lease

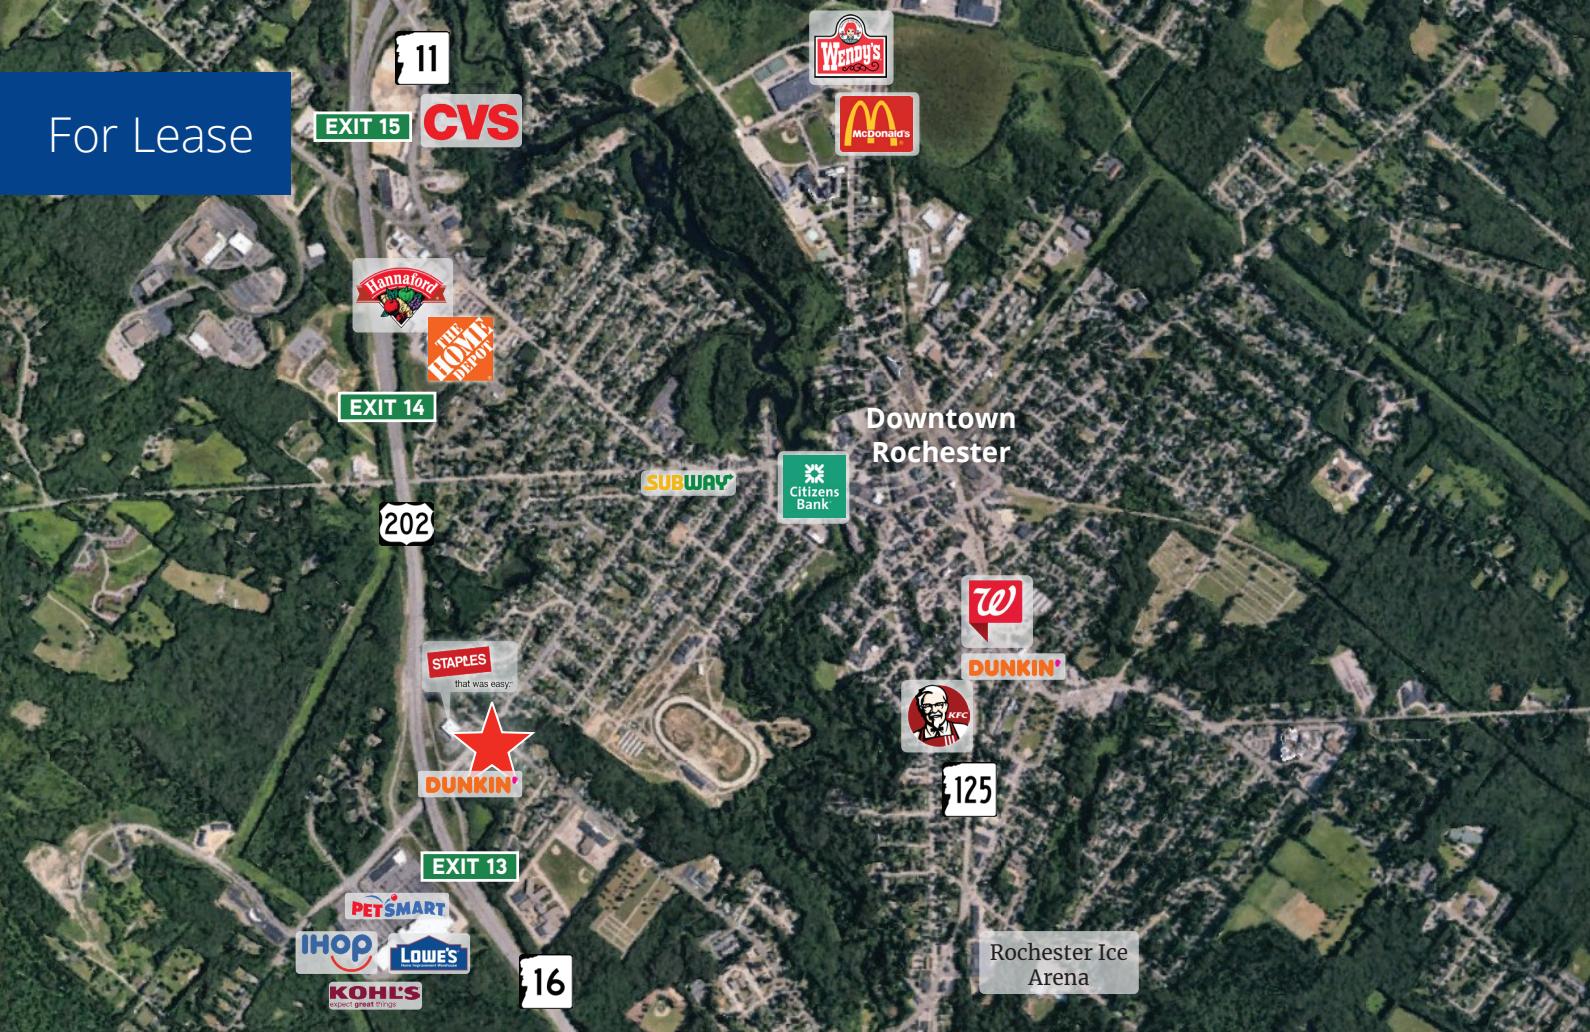

Specifications


Address:	120 Washington Street
Location:	Rochester, NH 03867
Building Type:	Office
Year Built:	2013
Total Building SF:	20,475±
Available SF:	Suite 103: 1,500± @ \$16.00 NNN Suite 104: 1,841± @ \$16.00 NNN LEASED
Floors:	3
Acreage:	1.68±
Utilities:	Municipal water & sewer Natural gas
Zoning:	Highway C
Parking:	Ample on-site
Elevator:	Yes
2024 NNN Expenses:	\$6.97 PSF • CAM: \$3.90 • Taxes: \$3.07
Accessibility:	Conveniently located off of Exit 13, Route 16



Contact us:

Abigail K. Bachman
Senior Associate
+1 603 206 9644
abby.bachman@colliers.com

Suite 103 Floor Plan

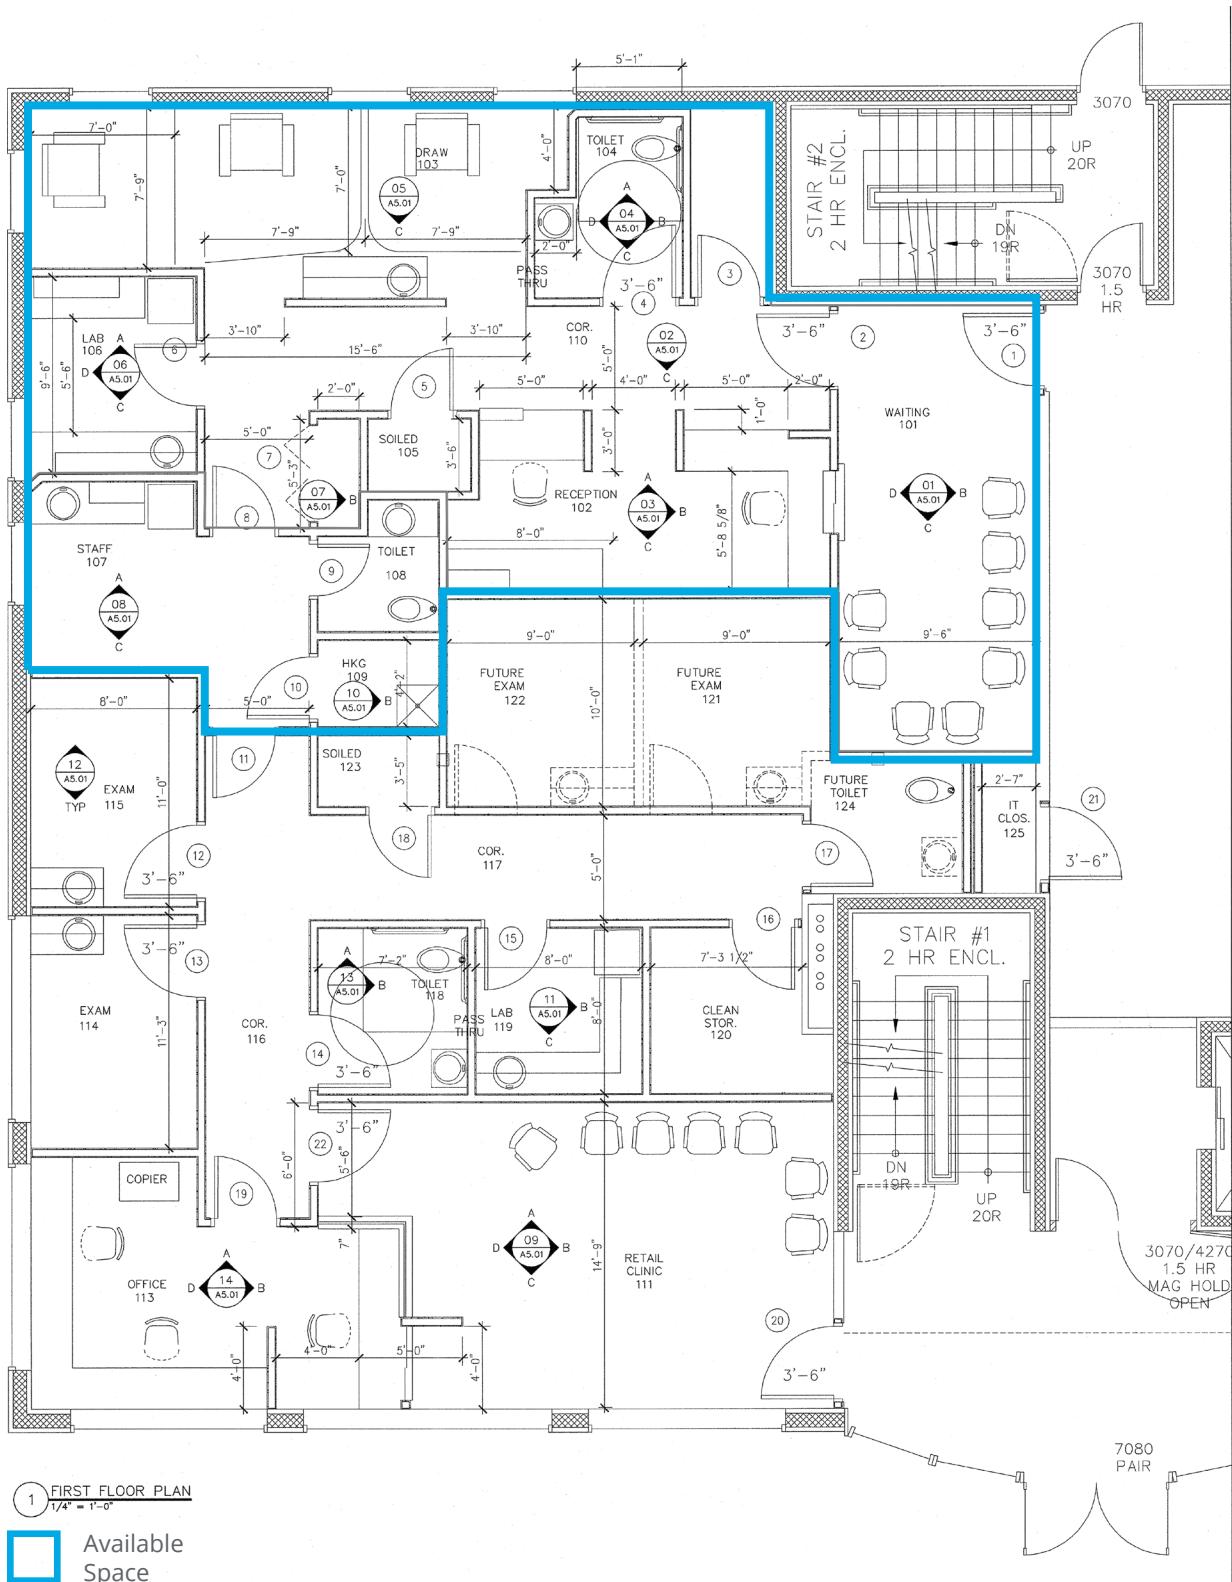

273 CORPORATE DRIVE
PORTSMOUTH, NH 03801
T 603.436.2551
F 603.436.6973
www.jsainc.com

ARCHITECTS
INTERIORS
PLANNERS

273 CORPORATE DRIVE
PORTSMOUTH, NH 03801
T 603.436.2551
F 603.436.6973
www.jsainc.com

FRISBIE RETAIL CLINIC
WASHINGTON ST
ROCHESTER, NH 03867

Scale: AS NOTED
Project Number: 788.00
Date: 11-20-2013
Revisions:



PERMIT SET

A1.01