

# OCEAN CITY CHURCH

6th AVE N.

OCEAN CITY CHURCH

50%  
CONSTRUCTION  
DOCUMENTS

REVISIONS


A  
0.00


### ABBREVIATION LEGEND

<b>A</b>	@ A.B. A/C ACOUST ADJ AFF AHU ALT ALUM AMP ANOD APPRD ARCH ASPH	AT ANCHOR BOLT AIR CONDITIONING ACOUSTICAL ADJUSTABLE ADJACENT ABOVE FINISHED FLOOR AIR HANDLING UNIT ALTERNATE ALUMINUM AMPERE ANODIZED APPROVED ARCHITECT (URAL) ASPHALT	<b>E</b>	E EA EF EJ ELEC ELEV EMERG ENCL ENGR ENG'D EQ EQUIP EW EWC EXIST EXP EXT EWH	EAST EACH EXHAUST FAN EXPANSION JOINT ELECTRIC ELEVATION EMERGENCY ENCLOSURE ENGINEER ENGINEERED EQUAL EQUIPMENT EACH WAY ELECTRIC WATER COOLER EXISTING EXPOSED EXTERIOR ELECTRIC WATER HEATER	<b>M</b>	MATL MAX MECH MED MDO MFR MFRD MIN MISC MM MM MO MT MTL MULL MTD	MATERIAL MAXIMUM MECHANICAL MEDIUM MEDIUM DENSITY OVERLAY MANUFACTURED MANUFACTURED MINIMUM MISCELLANEOUS MILLIMETER MASONRY OPENING METAL THRESHOLD METAL MULLION MOUNTED	<b>S</b>	STR FRNT S SAN SC SCHD SD SECT SGD SH SH SHTHG SIM SPEC SPK SQ SQ FT SS S STL STL STD STG STRUCT SUSP	STORE FRONT SOUTH SANITARY (PIPE) SOLID CORE (DOOR) SCHEDULE SMOKE DETECTOR SECTION SLIDING GLASS DOOR SHELVES SHEET SHEATHING SIMILAR SPECIFICATION SPEAKER SQUARE SQUARE FEET STAINLESS STEEL STEEL STANDARD STORAGE STRUCTURAL SUSPENDED
<b>B</b>	BD BF BIT BLDG BLK BLKG BM BRG BUTT BTU	BOARD BI-FOLD (DOOR) BITUMINOUS BUILDING BLOCK BLOCKING BEAM BEARING BOTTOM BRITISH THERMAL UNIT	<b>F</b>	FA FD FDN FE FF FFE FIN FKIT FL FLOOR FLUOR FT FTG	FIRE ALARM FLOOR DRAIN FOUNDATION FIRE EXTINGUISHER FINISH FLOOR FINISH FLOOR ELEVATION FINISHED FIXTURE FLOOR FLUORESCENT FOOT FOOTING	<b>N</b>	N NATL NIC NO NOM NTS	NORTH NATIONAL NOT IN CONTRACT NUMBER NOMINAL NOT TO SCALE	<b>T</b>	T T&G TB TEL TEMPD THK THR THRU TRANSF TOS TV TYP TJ	THREADS (STAIRS) TONGUE & GROOVE TACKBOARD TELEPHONE TEMPERED (GLASS) THICK (NESS) THRESHOLD THROUGH TRANSFORMER TOP OF STEEL TELEVISION TYPICAL TOOLE/JOINT
<b>C</b>	CAB CAP CF CFM CJ CL CLG CMU COL CONC COND CONN CONSTR CONT CONTR CPT C CT CTR CU CW	CABINET CAPACITY CUBIC FEET CUBIC FEET PER MINUTE CONSTRUCTION JOINT CENTERLINE CEILING CONCRETE MASONRY UNIT COLUMN CONCRETE CONDUIT CONNECTION CONNECTION CONSTRUCTION CONTINUOUS CONTRACTOR CARPET COURSE(S) CERAMIC TILE COUNTER CUBIC COLD WATER	<b>G</b>	G GA CALV GAL GC COND QFI GL GOV/T GR GWB	GAS GAUGE GALVANIZED GALLON GENERAL CONTRACTOR GROUND FAULT INTERRUPTER GLASS GOVERNMENT GRADE GYPSUM WALL BOARD	<b>O</b>	O OCEV OD OPER OPNG OPP OPT OSB OZ	ON CENTER ON CENTER EACH WAY OUTSIDE DIAMETER OPERABLE OPENING OPPOSITE OPTIONAL ORIENTED STRAND BOARD OUNCE	<b>P</b>	#LB PART PH PKG PERIM PL PLAS PLAS LAM PLBG PLVID PORT PR PRE-ENG'D PRE-FAB PSF PTD PT PVC P/MT	POUND PARTITION PHASE PACKAGE PERIMETER PLATE PLASTER PLASTIC LAMINATE PLUMBING PLYWOOD PORTABLE PAIR PRE-ENGINEERED PRE-FABRICATED PROPERTY LINE POUNDS PER SQ FT PAINTED PRESSURE TREATED POLYVINYL CHLORIDE (PVC) PAVEMENT
<b>D</b>	D DP DEMO DEPT DF DIA DIFF DIM DISP DN D DS DW DWG DWR	DRAIN DEEP DEMOLITION DEPARTMENT DRINKING FOUNTAIN DIAMETER DIFFUSER DIMENSION DISPOSAL DOWN DRYER (MACHINE) DOWN SPOUT DISHWASHER DRAWING DRAWER	<b>H</b>	HB HC HDR HDW HT HMET HOR HR HTR HIAC HW	HOSE BIBB HANDICAPPED HEADER HARDWARE HEIGHT HOLLOW METAL HORIZONTAL HOUR HEATER HEATING VENT & AIR COND HOT WATER	<b>Q</b>	QT QTY	QUARRY TILE QUANTITY	<b>U</b>	UC UCT UNF UON UR	UNDER CABINET UNDERCUT (DOOR) UNFINISHED UNLESS OTHERWISE NOTED URINAL
<b>I</b>	ID INSUL INT	INSIDE DIAMETER INSULATION INTERIOR	<b>R</b>	R RIA RAD RD RDL RECT REFR REF REINF RESIL REQD REV RM RO R&S	RISERS (ON STAIRS) RETURN AIR RADIUS ROOF DRAIN ROOF DRAIN LEADER RECTANGLE REFRIGERATOR REFERENCE REINFORCEMENT RESILIENT REQUIRED REVISION, REVISED ROOM ROUGH OPENING ROD & SHELF	<b>W</b>	W W W WC WD WH WIO WP WT WWF	WEST WIDTH WITH WASHING MACHINE WATER CLOSET WOOD WATER HEATER WITHOUT WATERPROOFING WEIGHT WELDED WIRE FABRIC	<b>V</b>	V VAC VCT VERT VEST VOL VCT VTR	VENT VACUUM VINYL COMPOSITION TILE VERTICAL VESTIBULE VOLUME VINYL COMPOSITION TILE VENT THRU ROOF
<b>J</b>	JAN JST	JANITOR JOIST (FLOOR OR ROOF)	<b>XYZ</b>	NONE	<b>W</b>	W W W WC WD WH WIO WP WT WWF	WEST WIDTH WITH WASHING MACHINE WATER CLOSET WOOD WATER HEATER WITHOUT WATERPROOFING WEIGHT WELDED WIRE FABRIC	<b>X</b>	X	WINDOW TYPE	




### LEGEND

	STUD PARTITION		ROOM NAME
	RATED PARTITION		ROOM NAME AND NUMBER
	NOT USED		INTERIOR ELEVATION TAG
	WALL TYPE		BUILDING SECTION TAG
	DOOR NUMBER		WALL SECTION TAG
	WINDOW TYPE		DETAIL TAG


### KEY TO NUMBER DETAILS

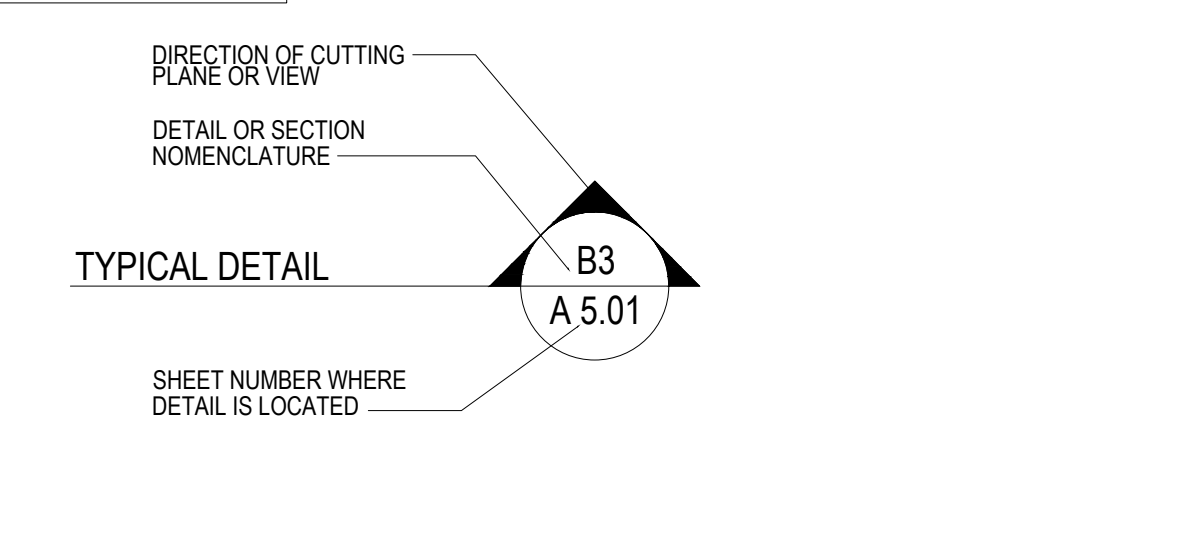

### TYPICAL MOUNTING HEIGHTS FOR CONTROLS IN ACCESSIBLE LOCATIONS

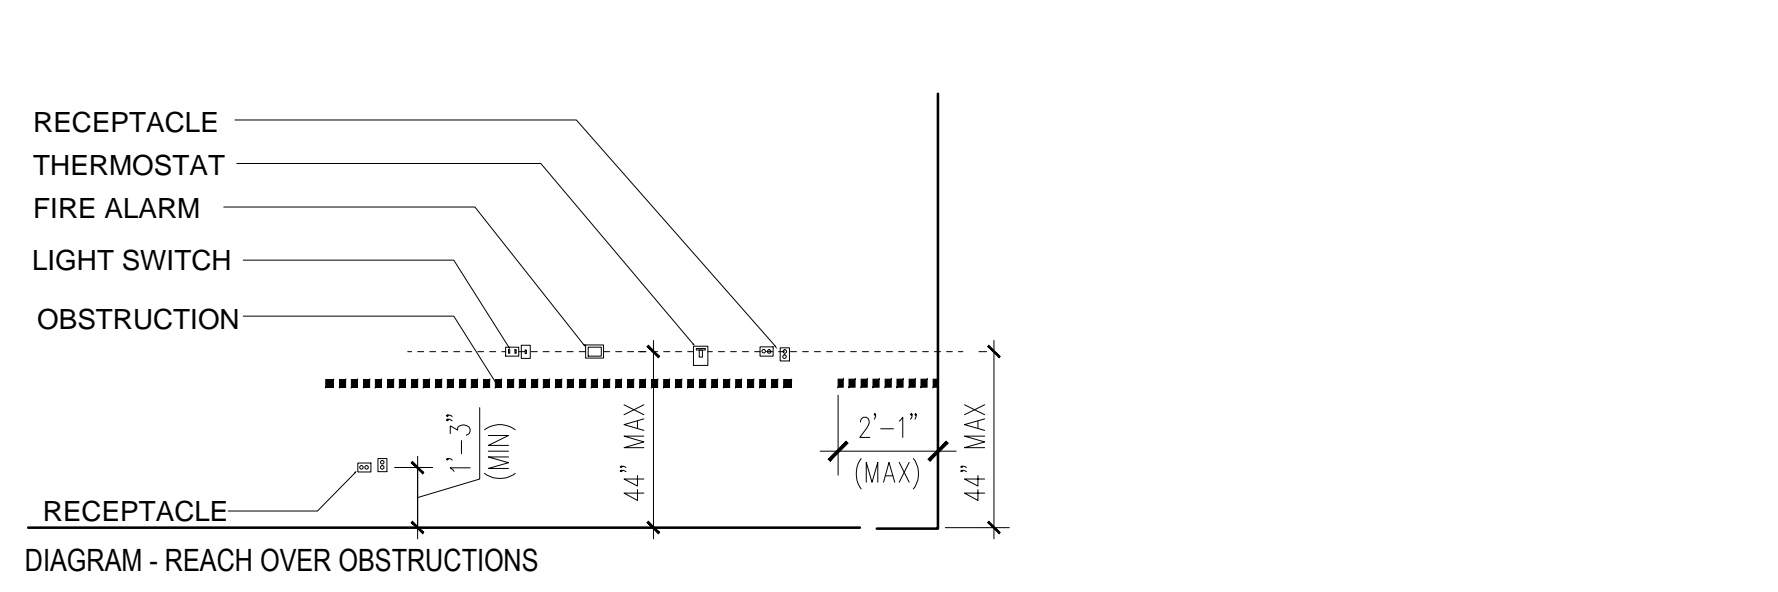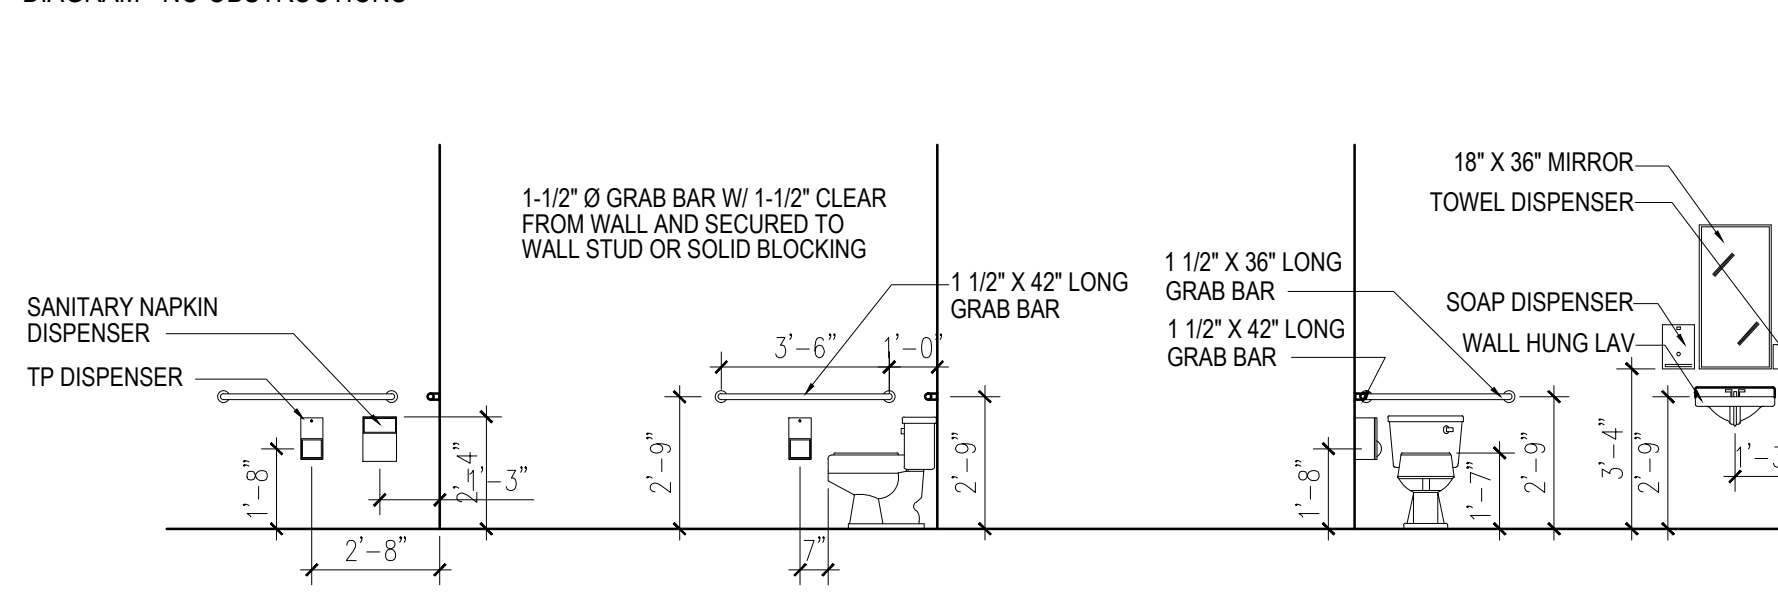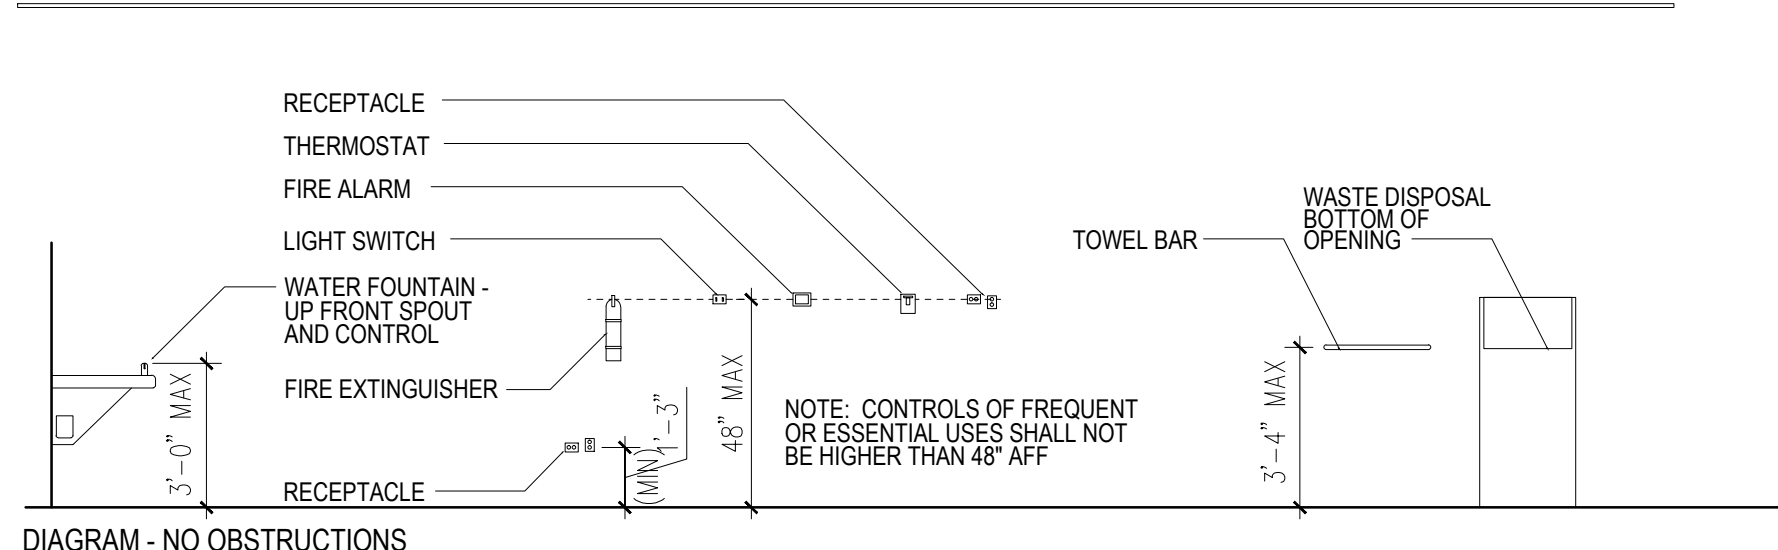


**SYMBOLS**

	FIRE EXTINGUISHER
	EMERGENCY LIGHTING
	EXIT SIGN/LIGHT
	EGRESS DIRECTIONAL ARROWS
	FIRE ALARM PULL STATION
	FIRE ALARM HORN STROBE
	FIRE ALARM STROBE DEVICE

**APPLICABLE CODES AND STANDARDS**

FLORIDA EXISTING BUILDING CODE, 2010  
 FLORIDA BUILDING CODE, 2010 - BUILDING  
 FLORIDA BUILDING CODE, 2010 - MECHANICAL  
 FLORIDA BUILDING CODE, 2010 - PLUMBING  
 FLORIDA BUILDING CODE, 2010 - FUEL GAS  
 FLORIDA BUILDING CODE, 2010 - ENERGY  
 FLORIDA ACCESSIBILITY CODE FOR BUILDING CONSTRUCTION  
 LIFE SAFETY CODE, NFPA 101  
 NATIONAL FIRE ALARM CODE, NFPA 72  
 FLORIDA FIRE PREVENTION CODE  
 NATIONAL ELECTRICAL CODE  
 ASHRAE 90.1

**OCCUPANCY CLASSIFICATION**

OCCUPANCY CLASSIFICATION - ASSEMBLY A-3

**CONSTRUCTION / FIRE PROTECTION**

EXISTING CONSTRUCTION TYPE - TYPE A-3 / NEW WORK TO BE CONSTRUCTION TYPE - TYPE III-B

**FIRE-RESISTANCE RATINGS REQUIRED:**

STRUCTURAL FRAME:	0 HOUR
BEARING WALLS	
EXTERIOR:	2 HOUR
INTERIOR:	0 HOUR
NONBEARING WALLS	
EXTERIOR:	0 HOUR
INTERIOR:	0 HOUR
FLOOR CONSTRUCTION:	0 HOUR
ROOF CONSTRUCTION:	0 HOUR

**FIRE PROTECTION SYSTEMS:**

AUTOMATIC SPRINKLER SYSTEM: PROVIDED  
 PORTABLE FIRE EXTINGUISHERS: REQUIRED  
 FIRE ALARM & DETECTION SYSTEMS: REQUIRED

**TRAVEL DISTANCE**

ASSEMBLY GROUP A-3 - SPRINKLED  
 TABLE 1016.1 FBC  
 250 FEET

**OCCUPANT LOAD**

COMPARTMENT	*GROSS* OR *NET* FLOOR AREA-SF <small>SECTION 1004 - FBC</small>	SF PER OCCUPANT <small>TABLE 1004.1.1 - FBC</small>	OCCUPANT LOAD <small>TABLE 1004.1.1 - FBC</small>	EXIT WIDTH REQUIRED <small>TABLE 1006.1 - FBC</small>		EXIT WIDTH PROVIDED <small>TABLE 1006.1 - FBC</small>		EXIT DOORWAY ARRANGEMENT <small>TABLE 1006.2 - FBC</small>	
				LEVEL	STAIR	LEVEL	STAIR	REQ. DISTANCE	PROVIDED DISTANCE
EDUCATIONAL CLASSROOM AREA-1	618	20	30	x (0.2) = 6' (36" MIN)	--	--	--	--	--
EDUCATIONAL CLASSROOM AREA-2	406	20	20	x (0.2) = 4' (36" MIN)	--	--	--	--	--
EDUCATIONAL CLASSROOM AREA-3	384	20	19	x (0.2) = 3.8' (36" MIN)	--	--	--	--	--
EDUCATIONAL CLASSROOM AREA-4	299	20	14	x (0.2) = 2.8' (36" MIN)	--	--	--	--	--
EDUCATIONAL CLASSROOM AREA-5	299	20	14	x (0.2) = 2.8' (36" MIN)	--	--	--	--	--
ASSEMBLY AREA: STANDING SPACE	682	5	136	x (0.2) = 27.2' (36" MIN)	--	--	--	19'-4"	40'-8 1/2"
ASSEMBLY AREA: CONCENTRATED	3146	7	449	x (0.2) = 89.8'	--	--	--	27'-3"	39'-10 1/2"
TOTAL TENANT SPACE			682	x (0.2) = 137"	--	324"	--	--	--

6th AVENUE N.


OCEAN CITY CHURCH

50% CONSTRUCTION DOCUMENTS

REVISIONS


LS  
1.00


NO.	DATE	DESCRIPTION

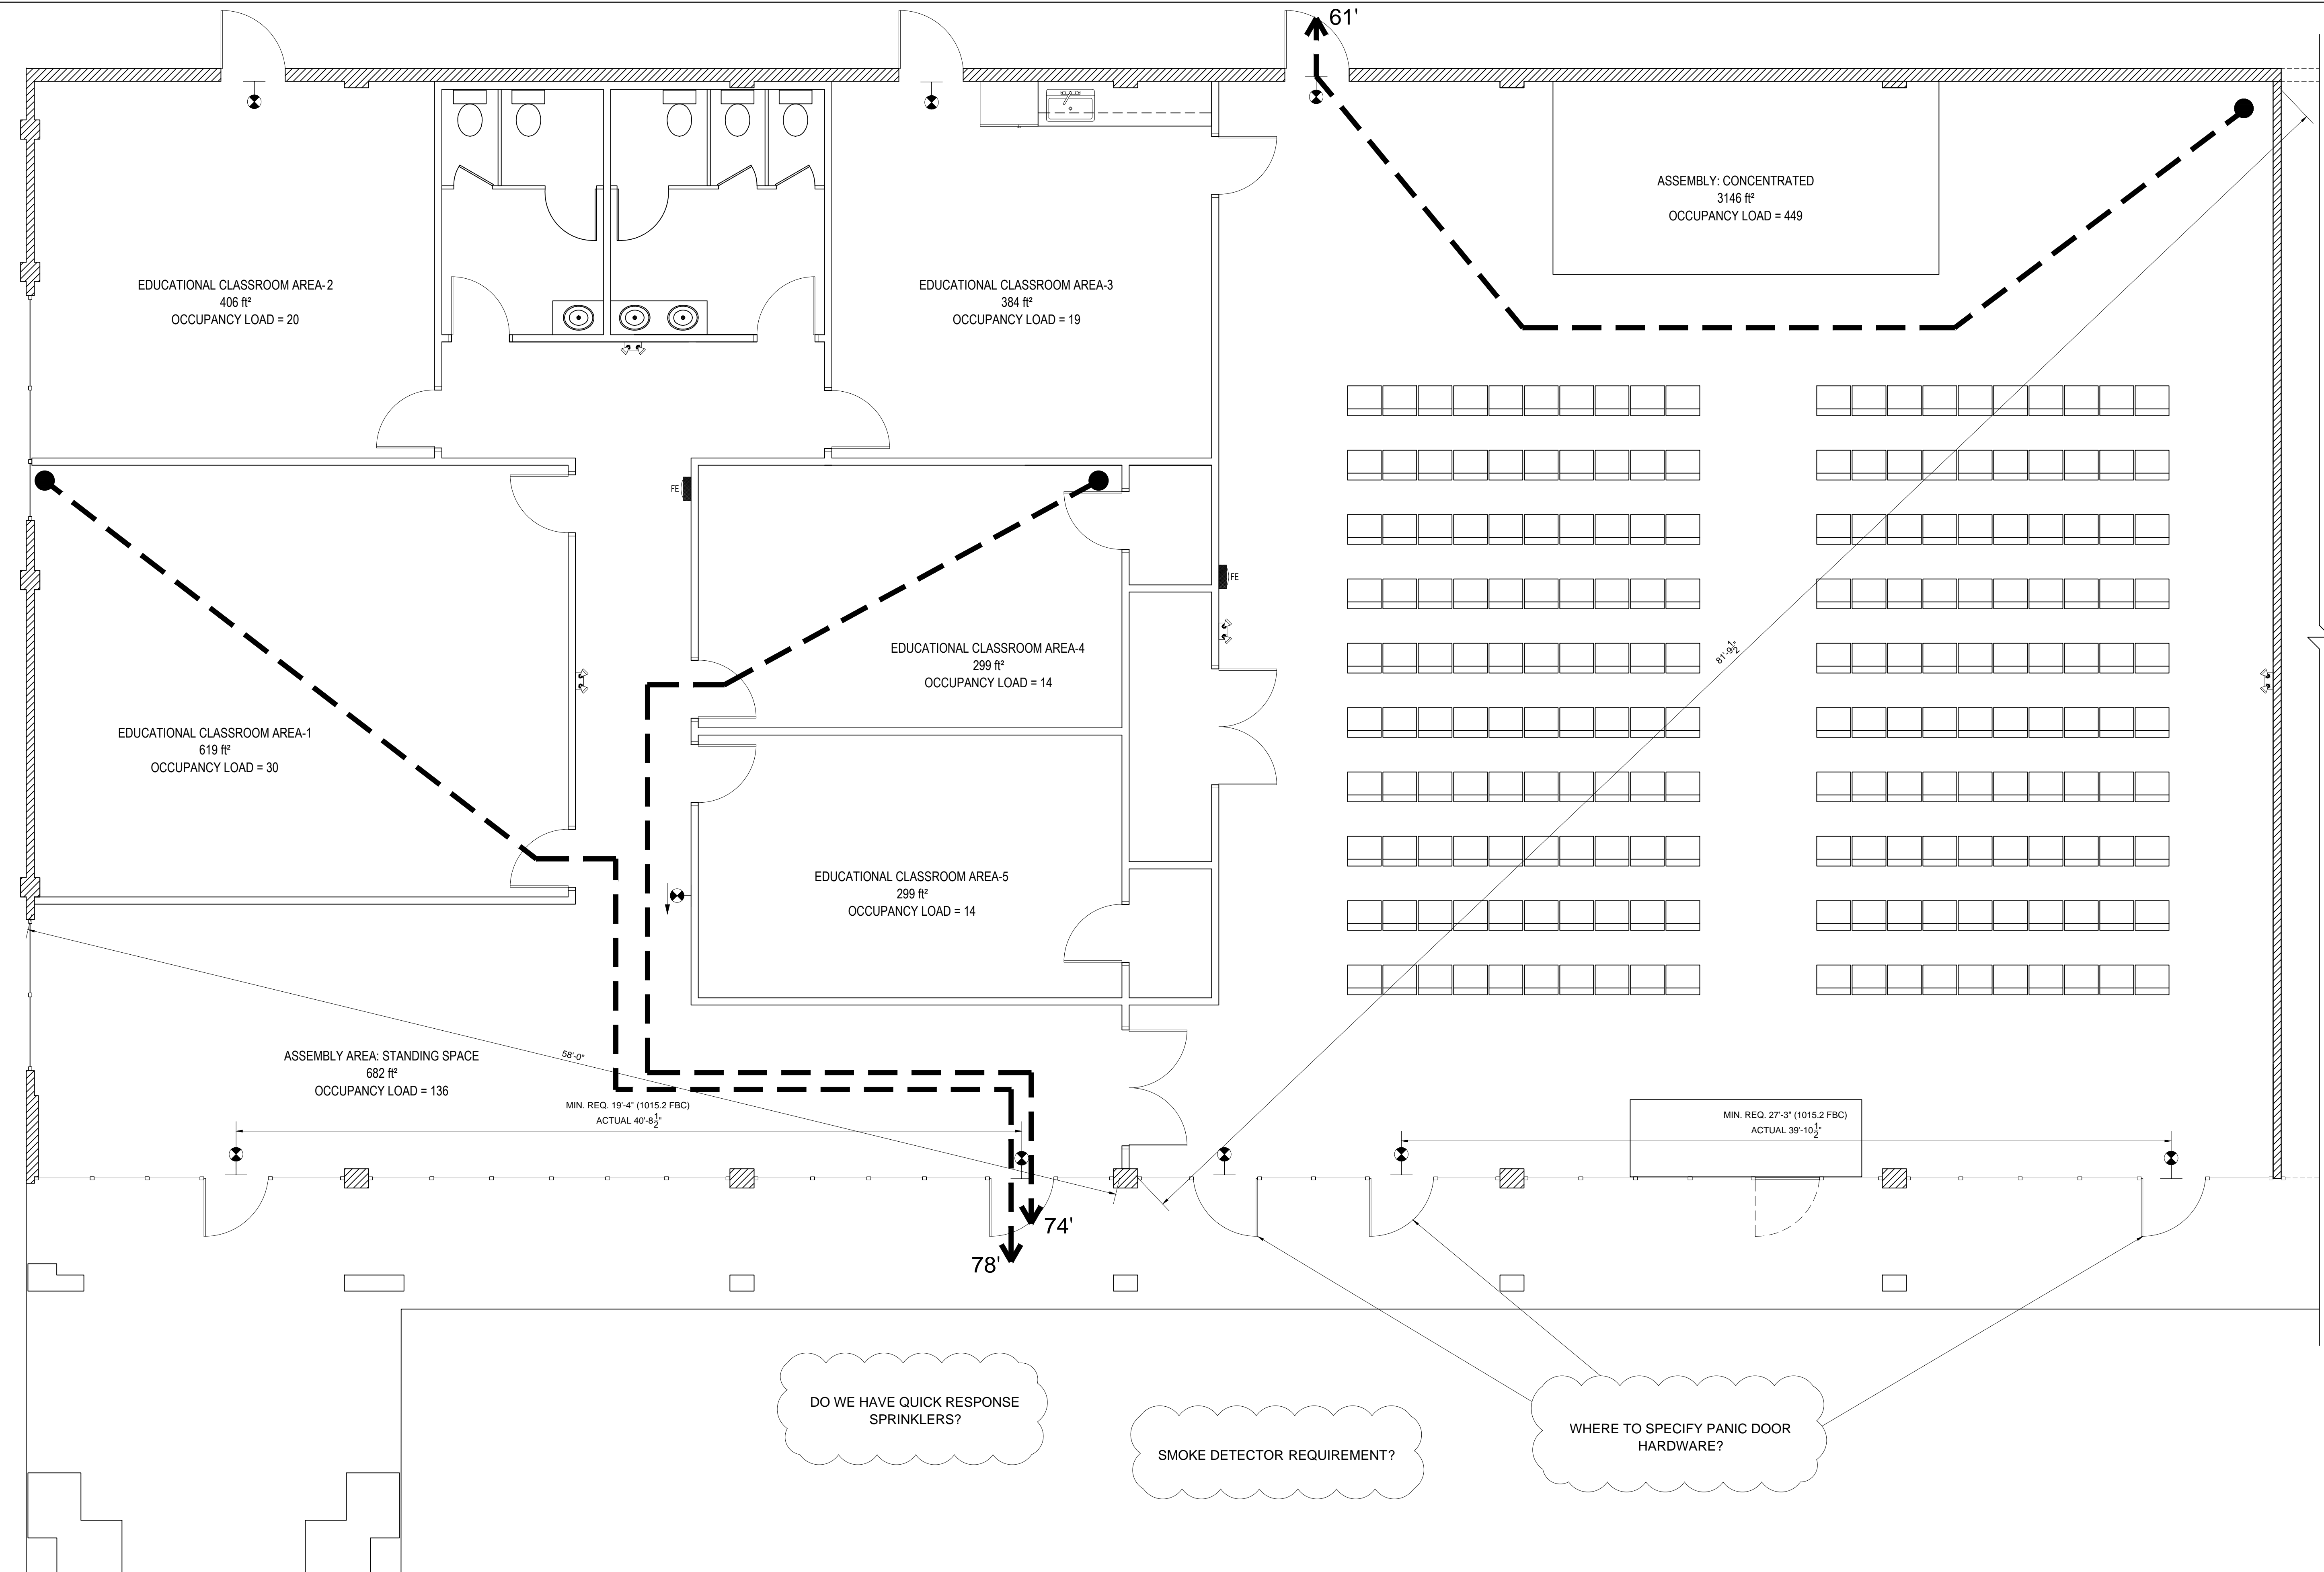



LIFE SAFETY PLAN

1/8" = 1'-0" (11x17 SHEET)

NO.	DESCRIPTION

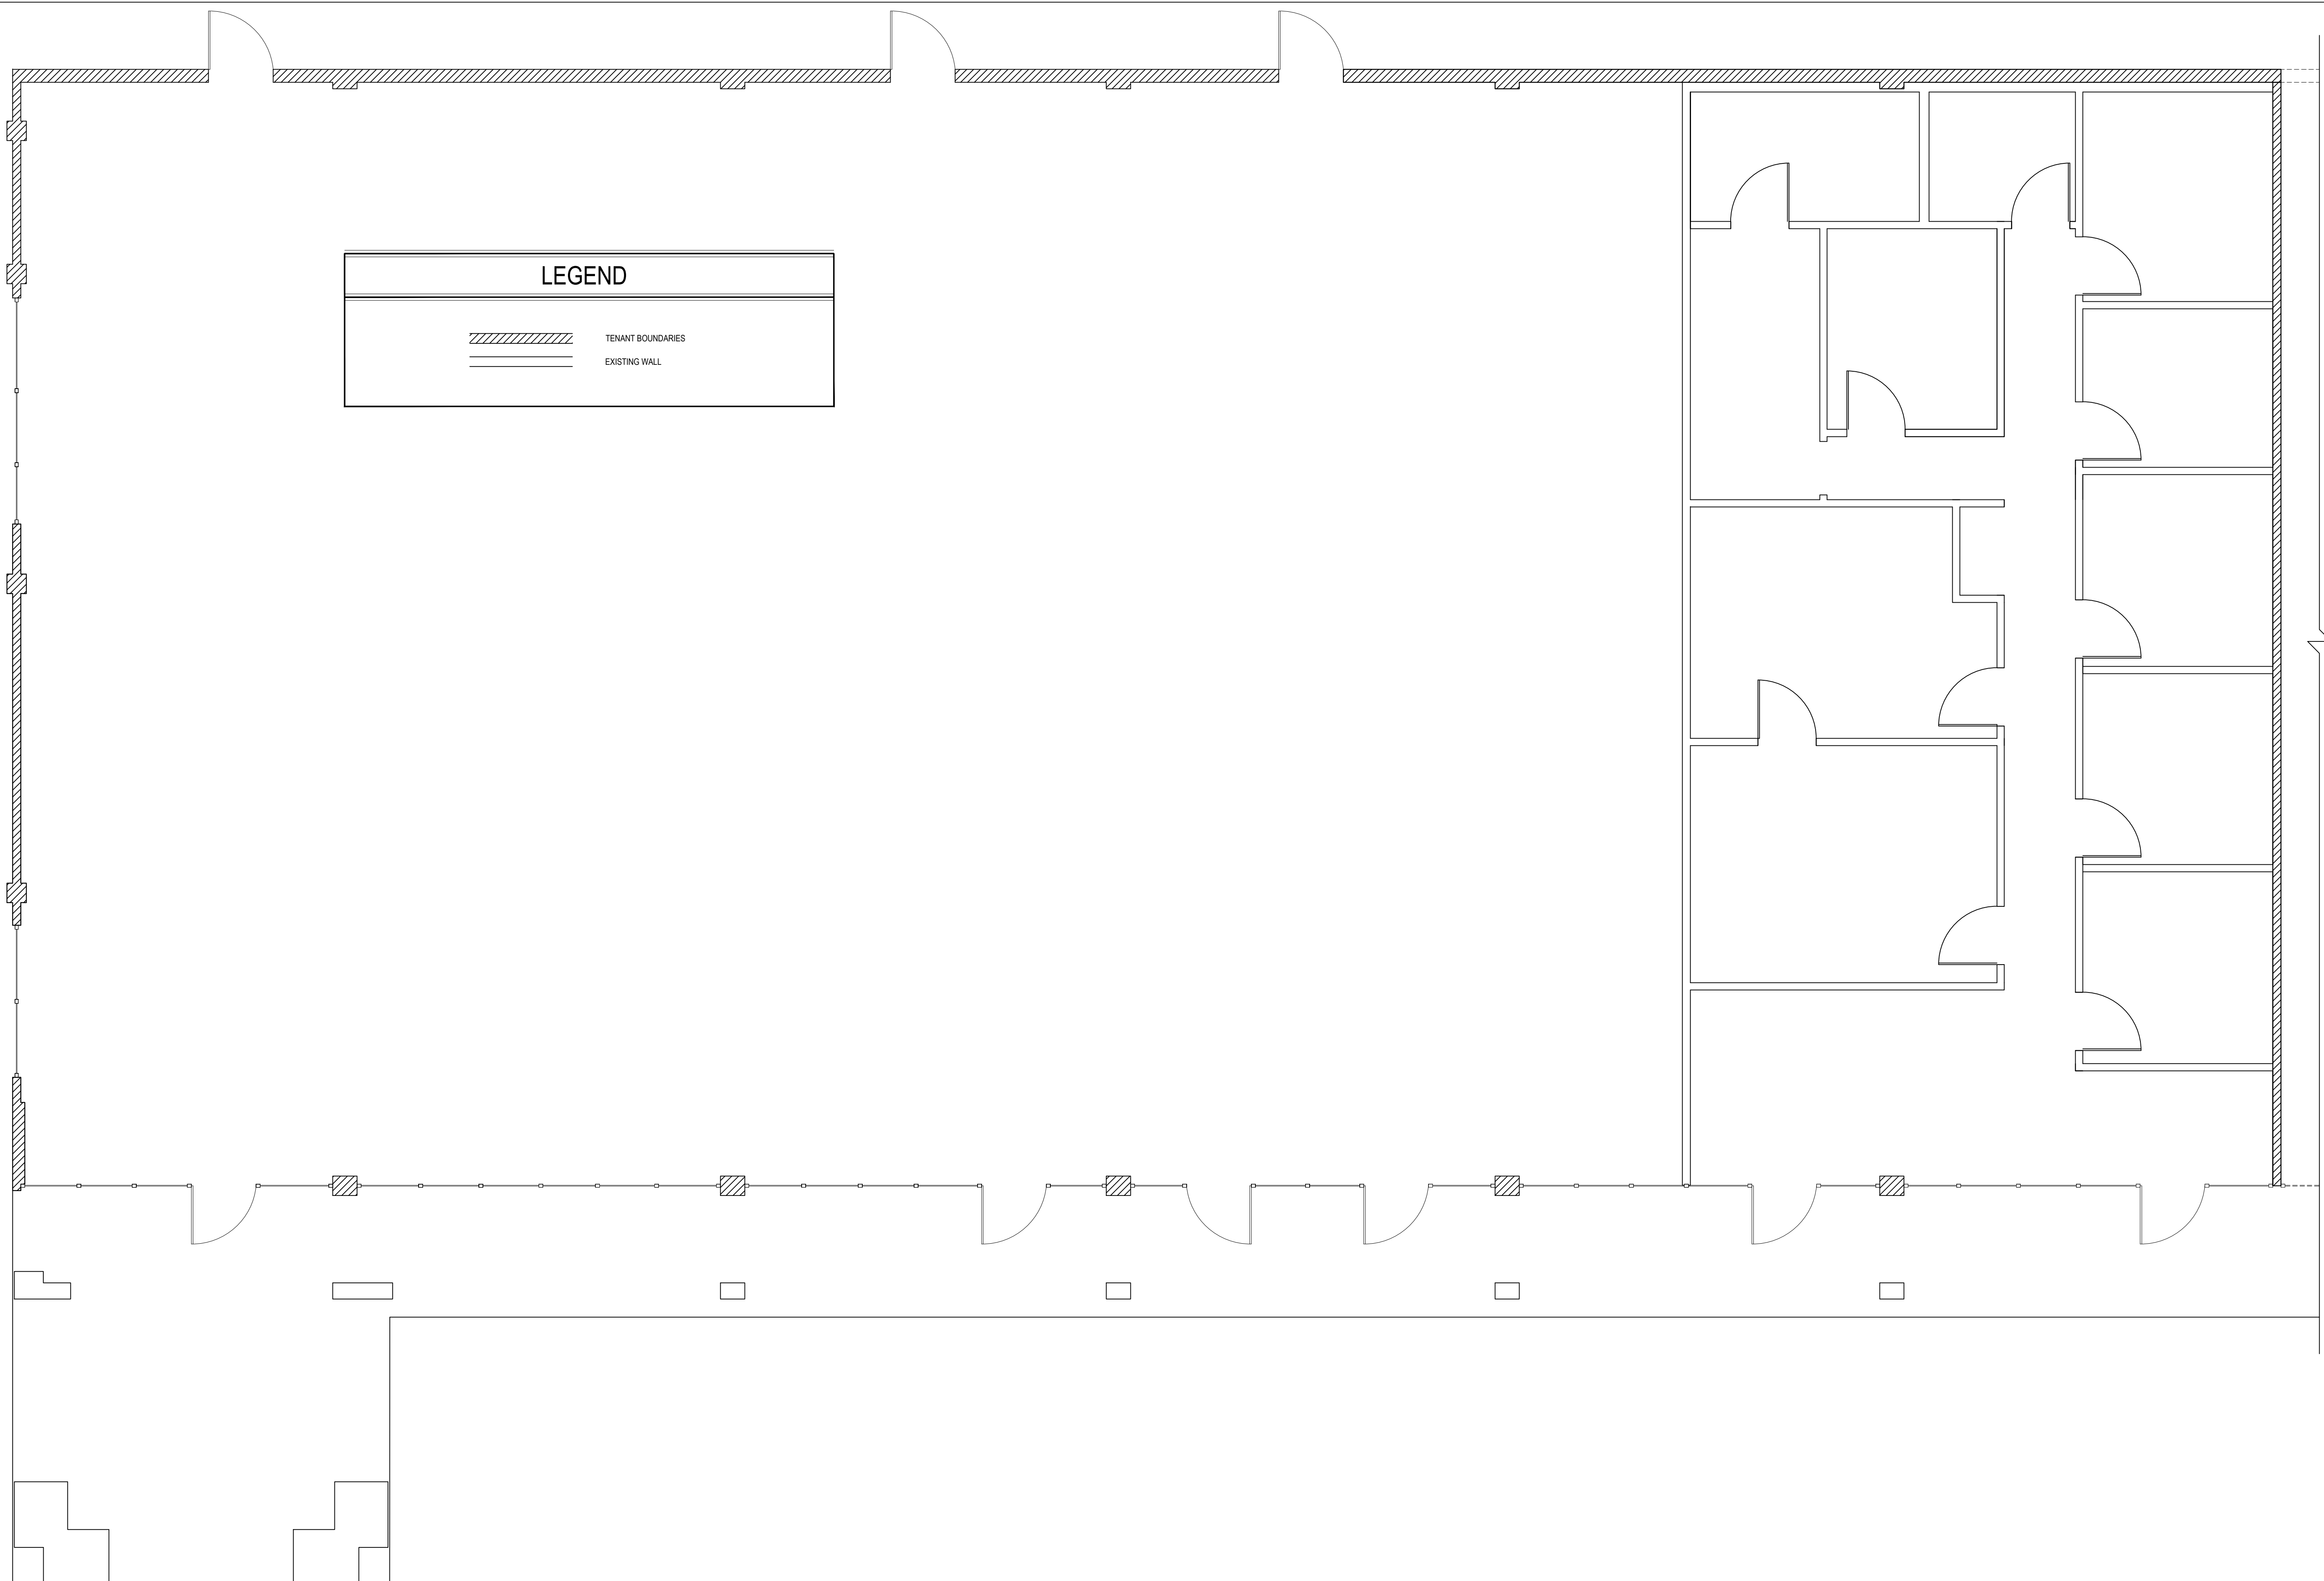



**LEGEND**

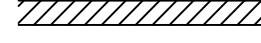 
	TENANT BOUNDARIES
	EXISTING WALL

**EXISTING FLOOR PLAN**

1/8" = 1'-0" (11x17 SHEET)


NO.	DESCRIPTION

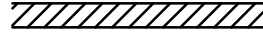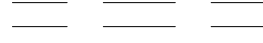LEGEND	
	TENANT BOUNDARIES
	EXISTING WALL TO BE REMOVED

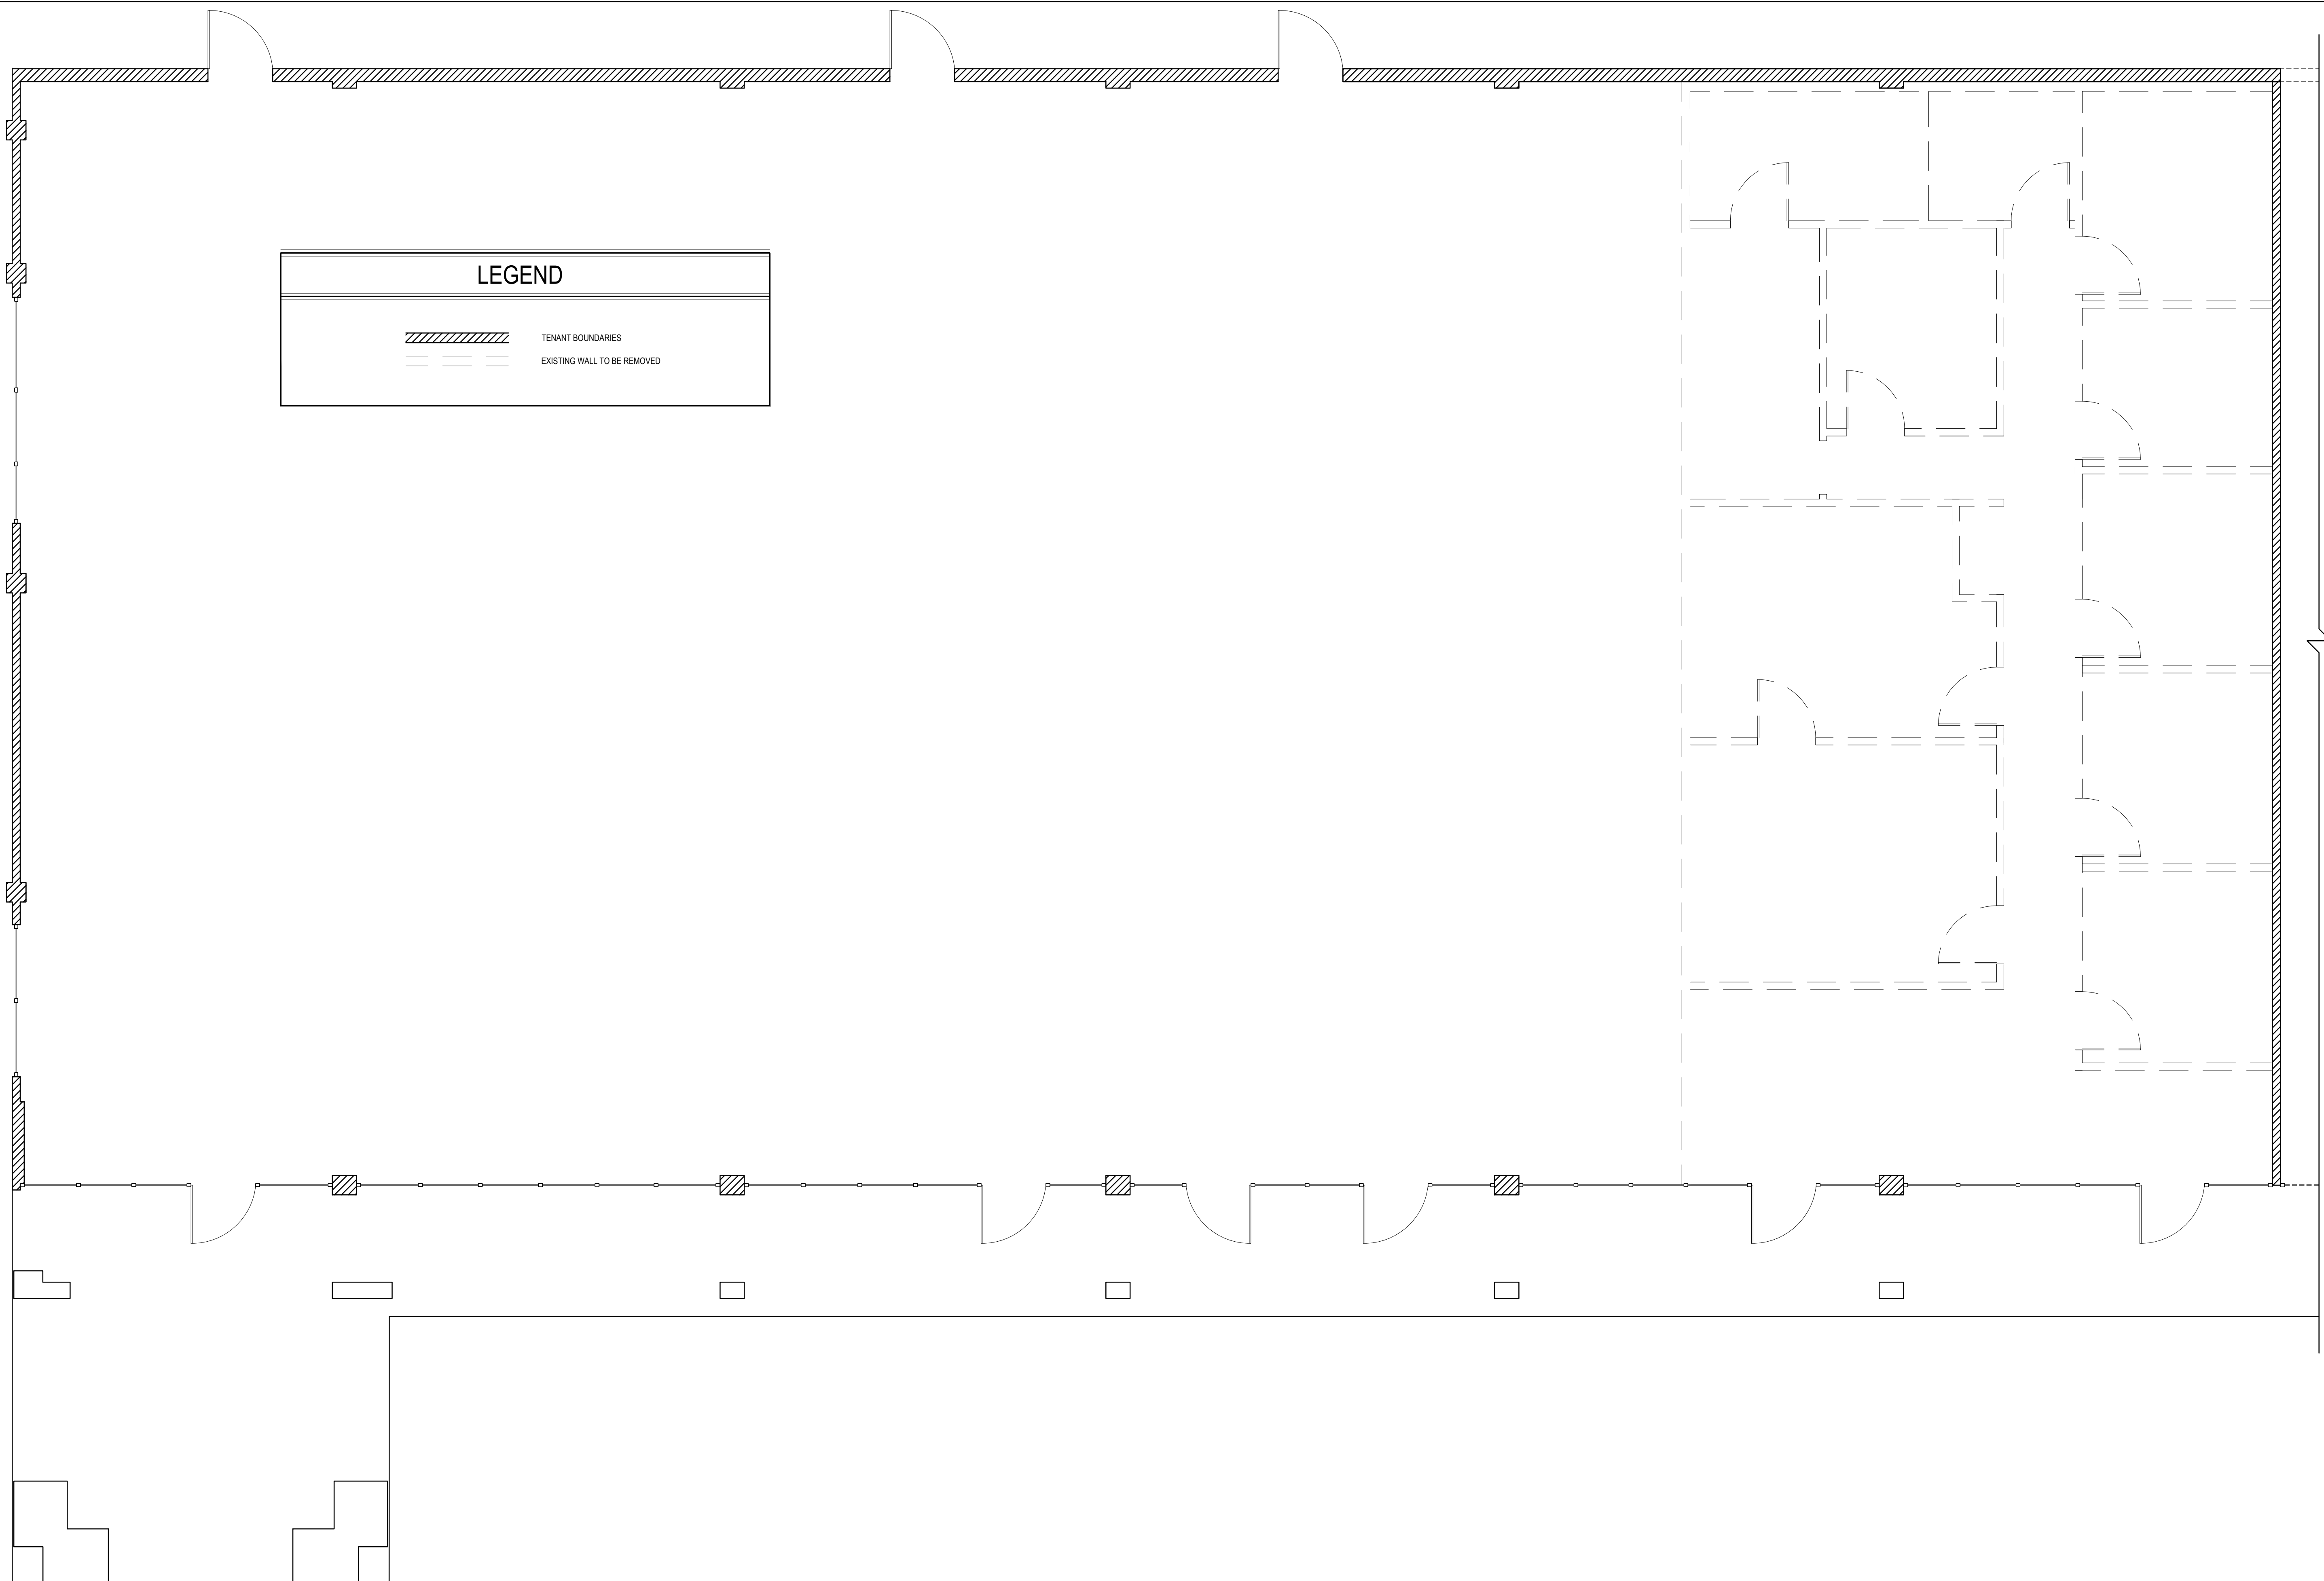


**DEMOLITION PLAN**

1/8" = 1'-0" (11x17 SHEET)

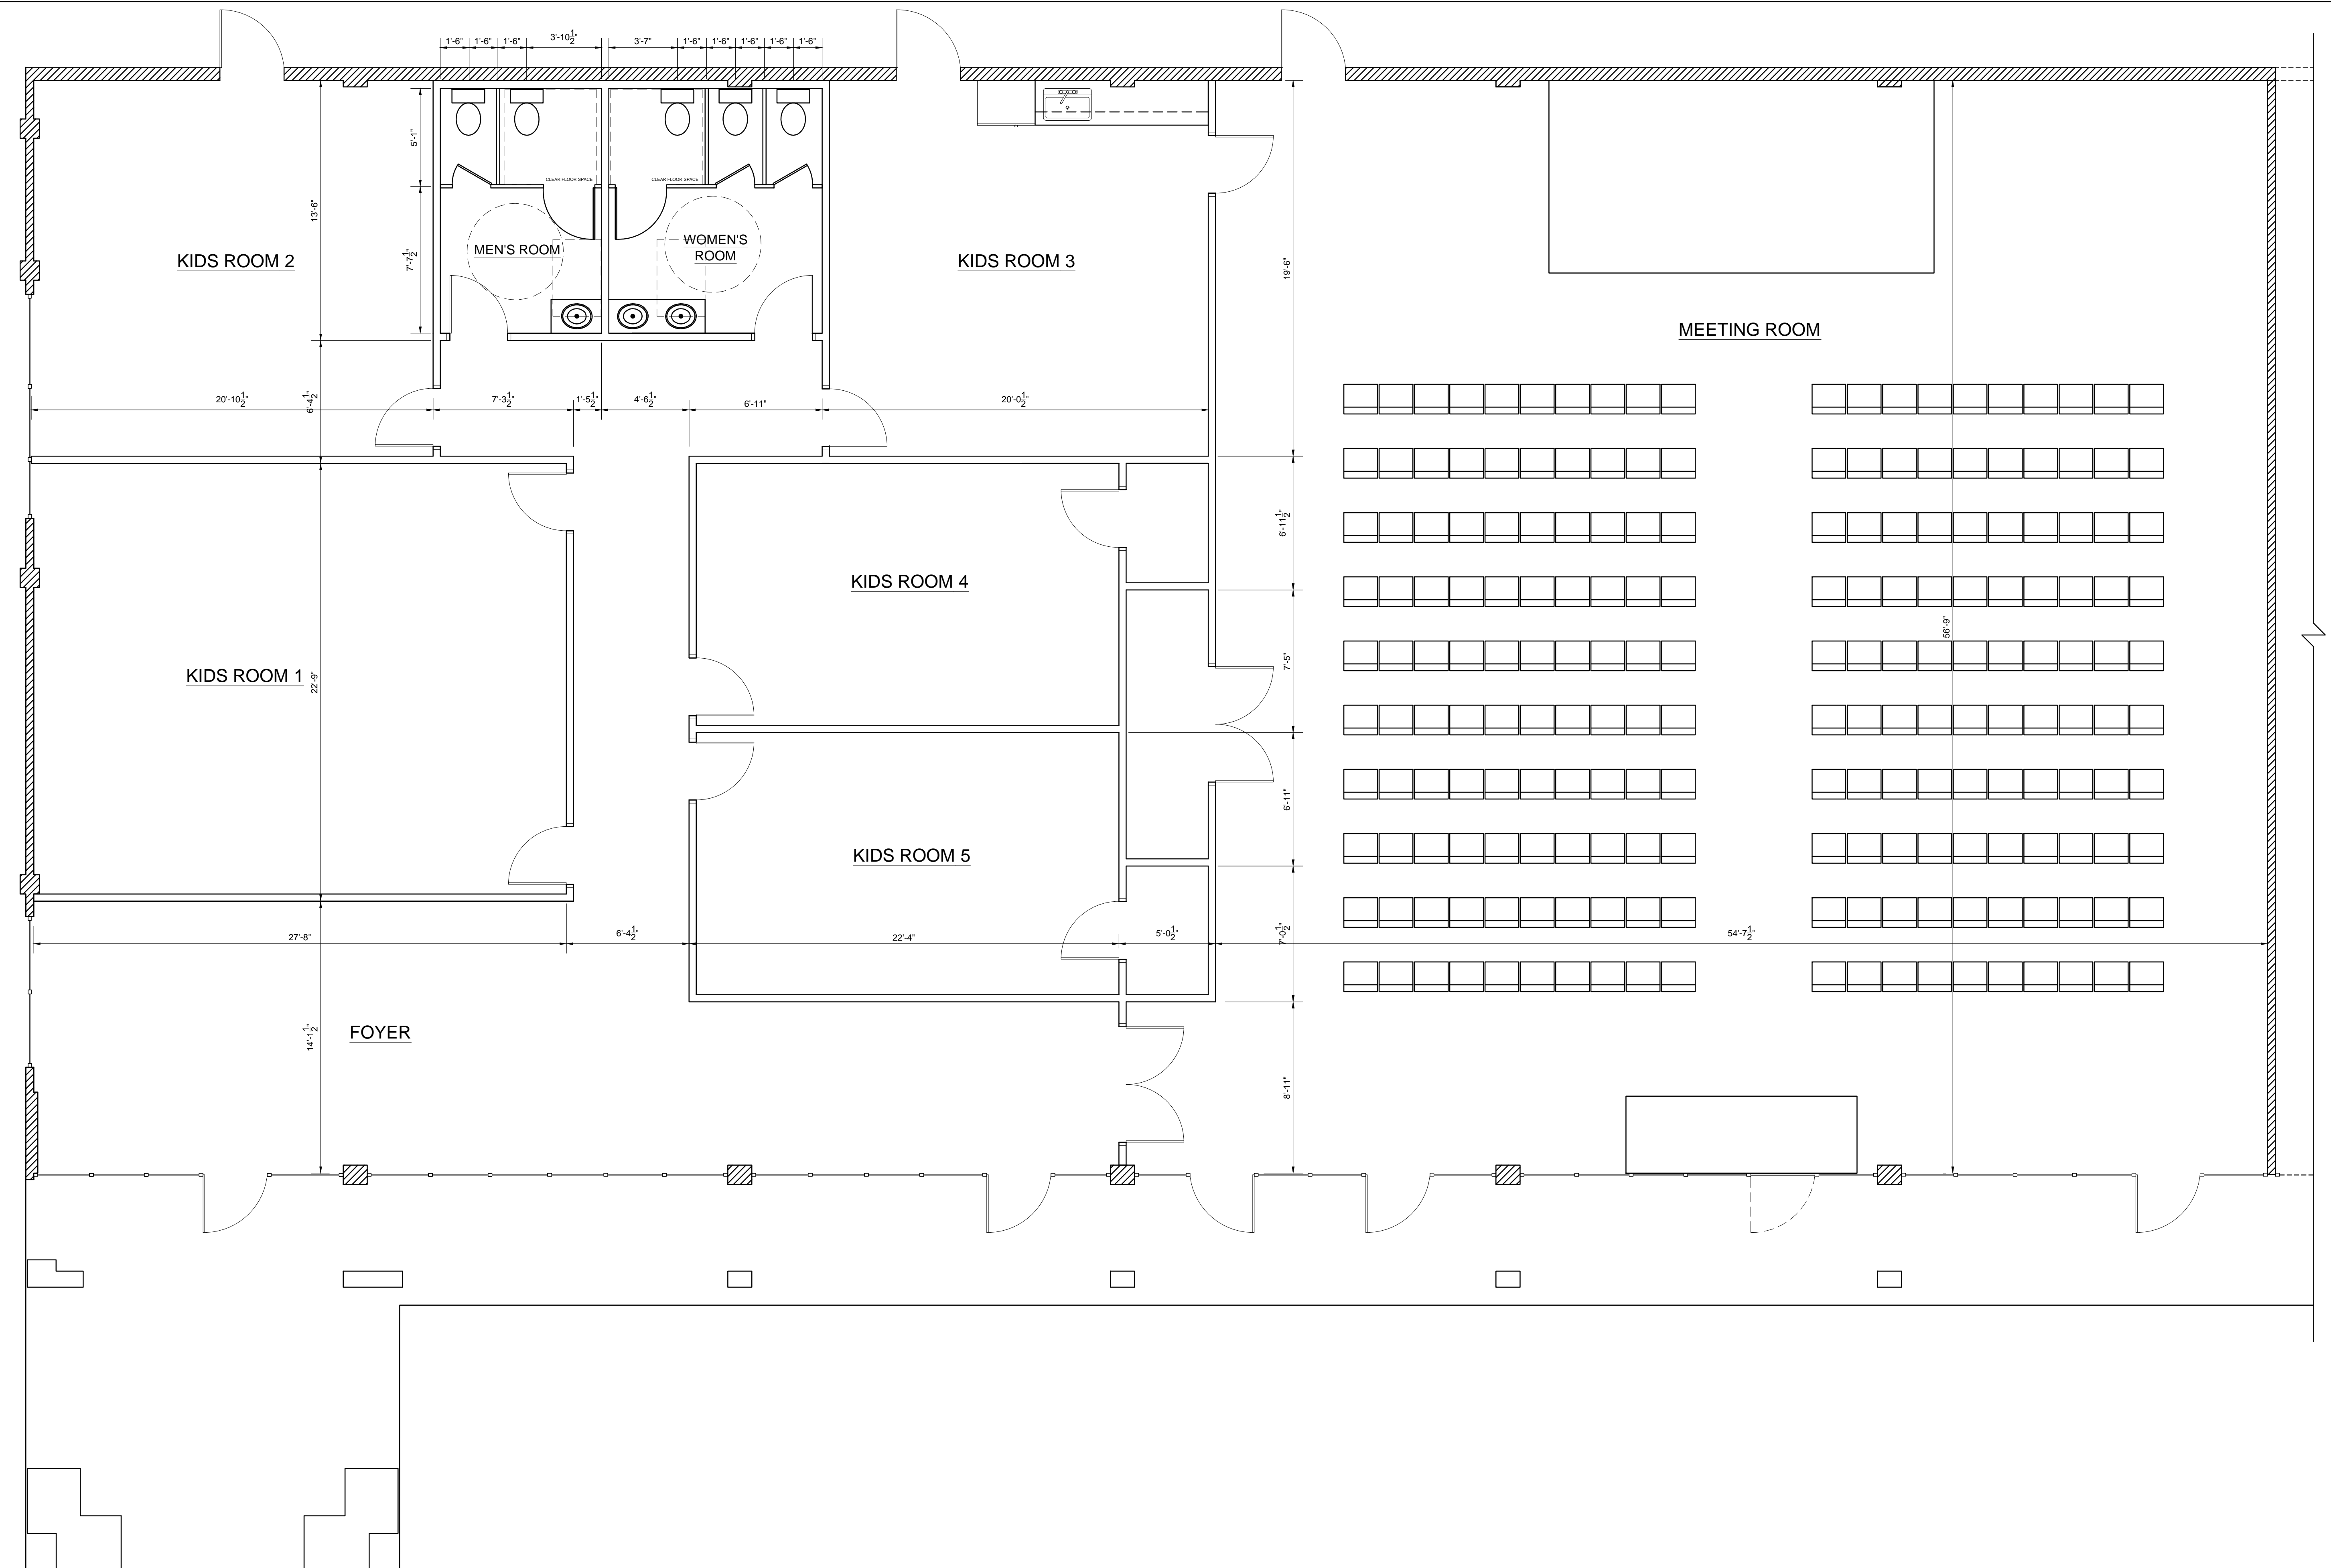NEW FLOOR PLAN

1/8" = 1'-0" (11x17 SHEET)

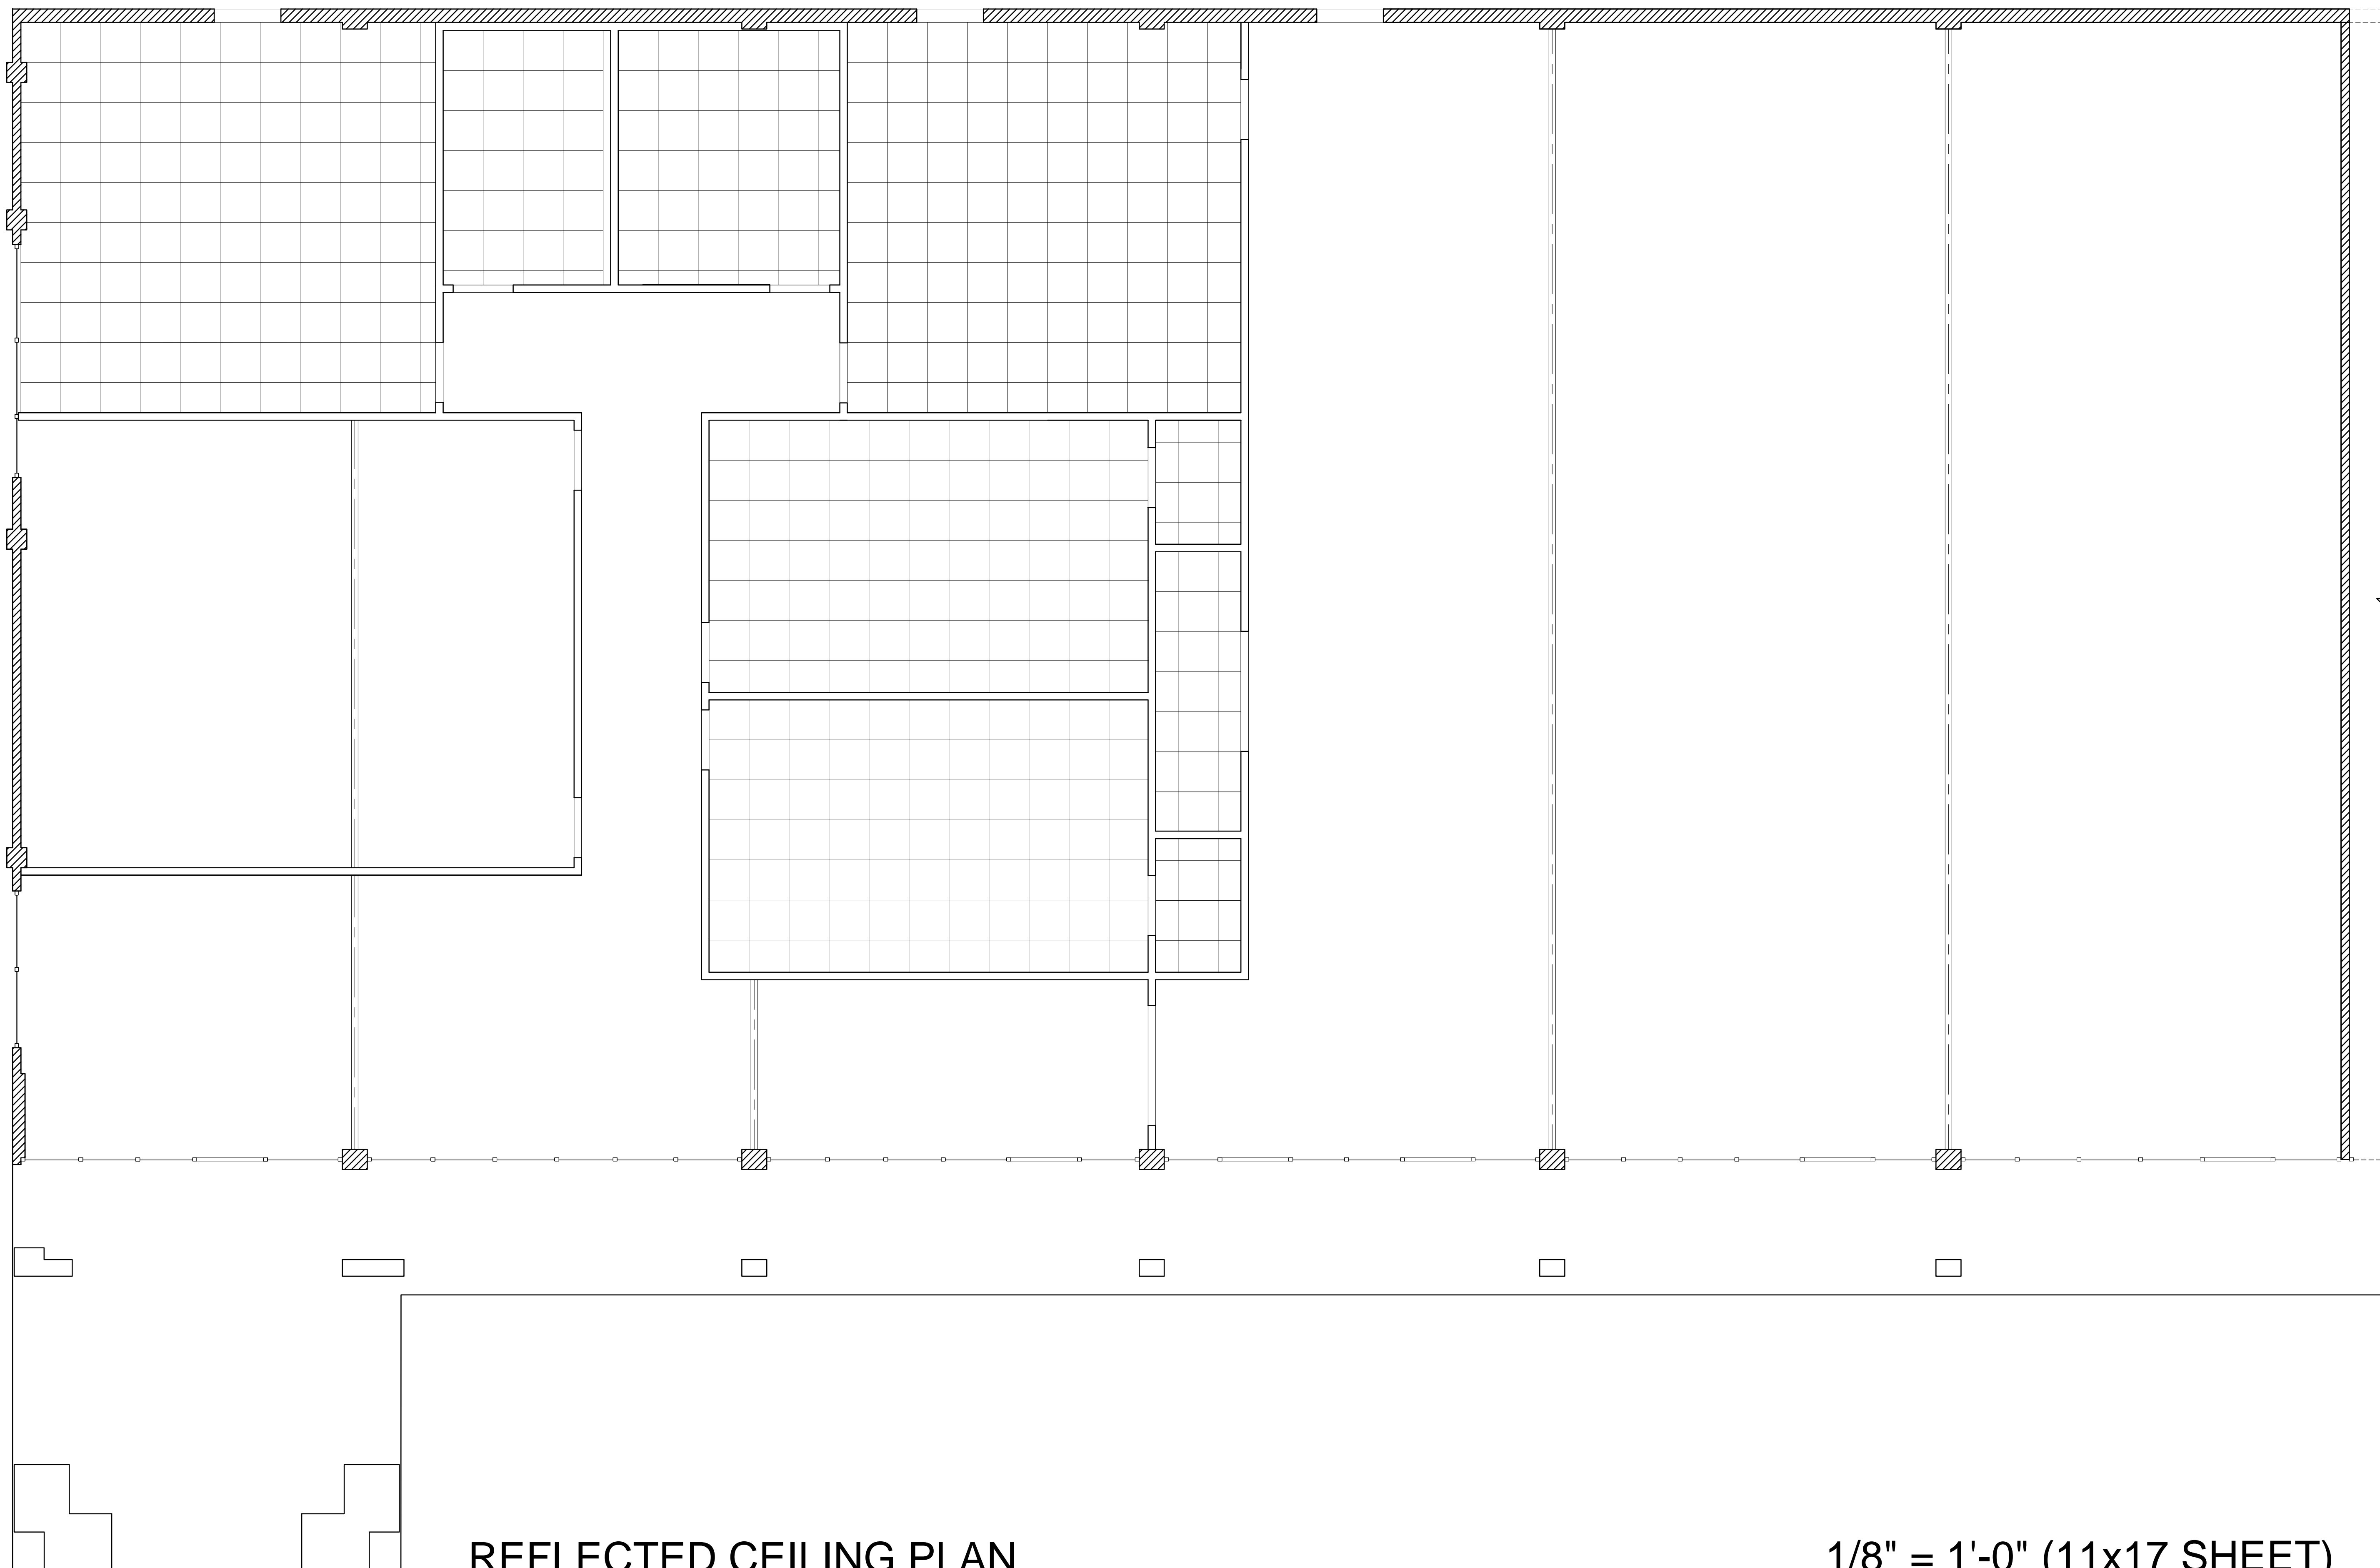

REFLECTED CEILING PLAN

1/8" = 1'-0" (11x17 SHEET)

6th AVENUE

OCEAN CITY CHURCH


50%  
CONSTRUCTION  
DOCUMENTS

REVISIONS

NO.	DATE	DESCRIPTION


A  
1.03

NO.	DATE	DESCRIPTION

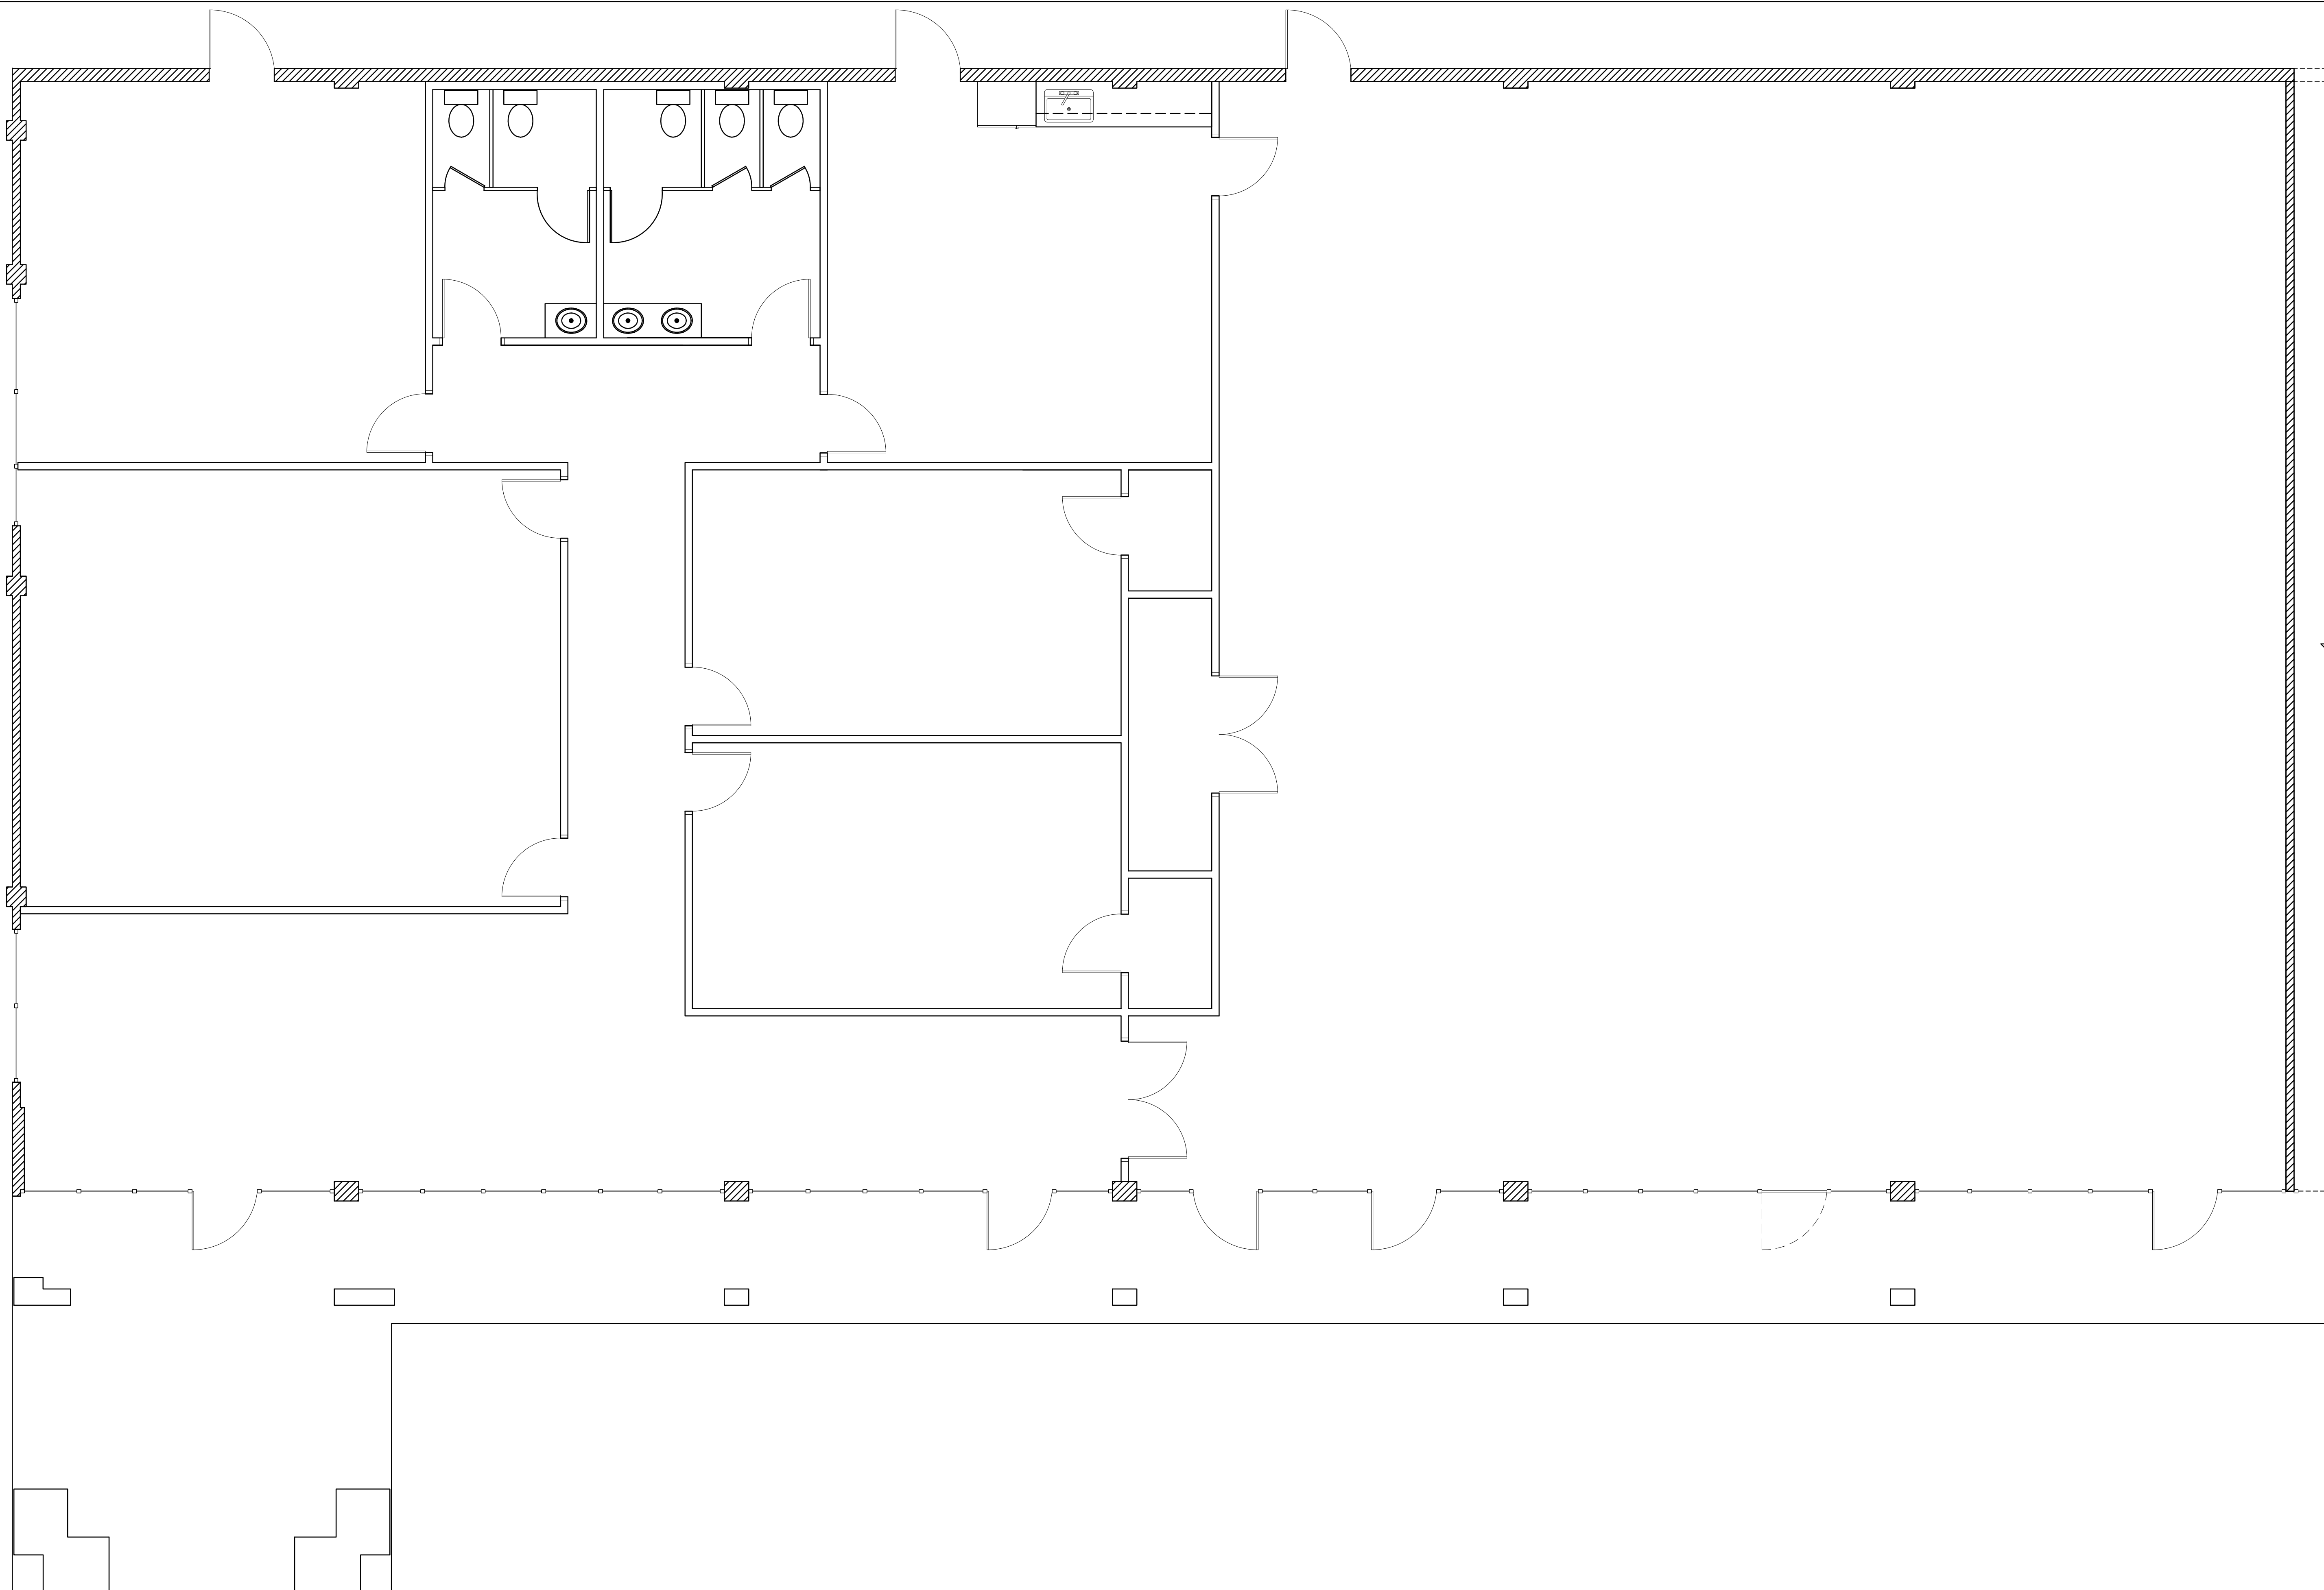

ELECTRICAL PLAN

1/8" = 1'-0" (11x17 SHEET)

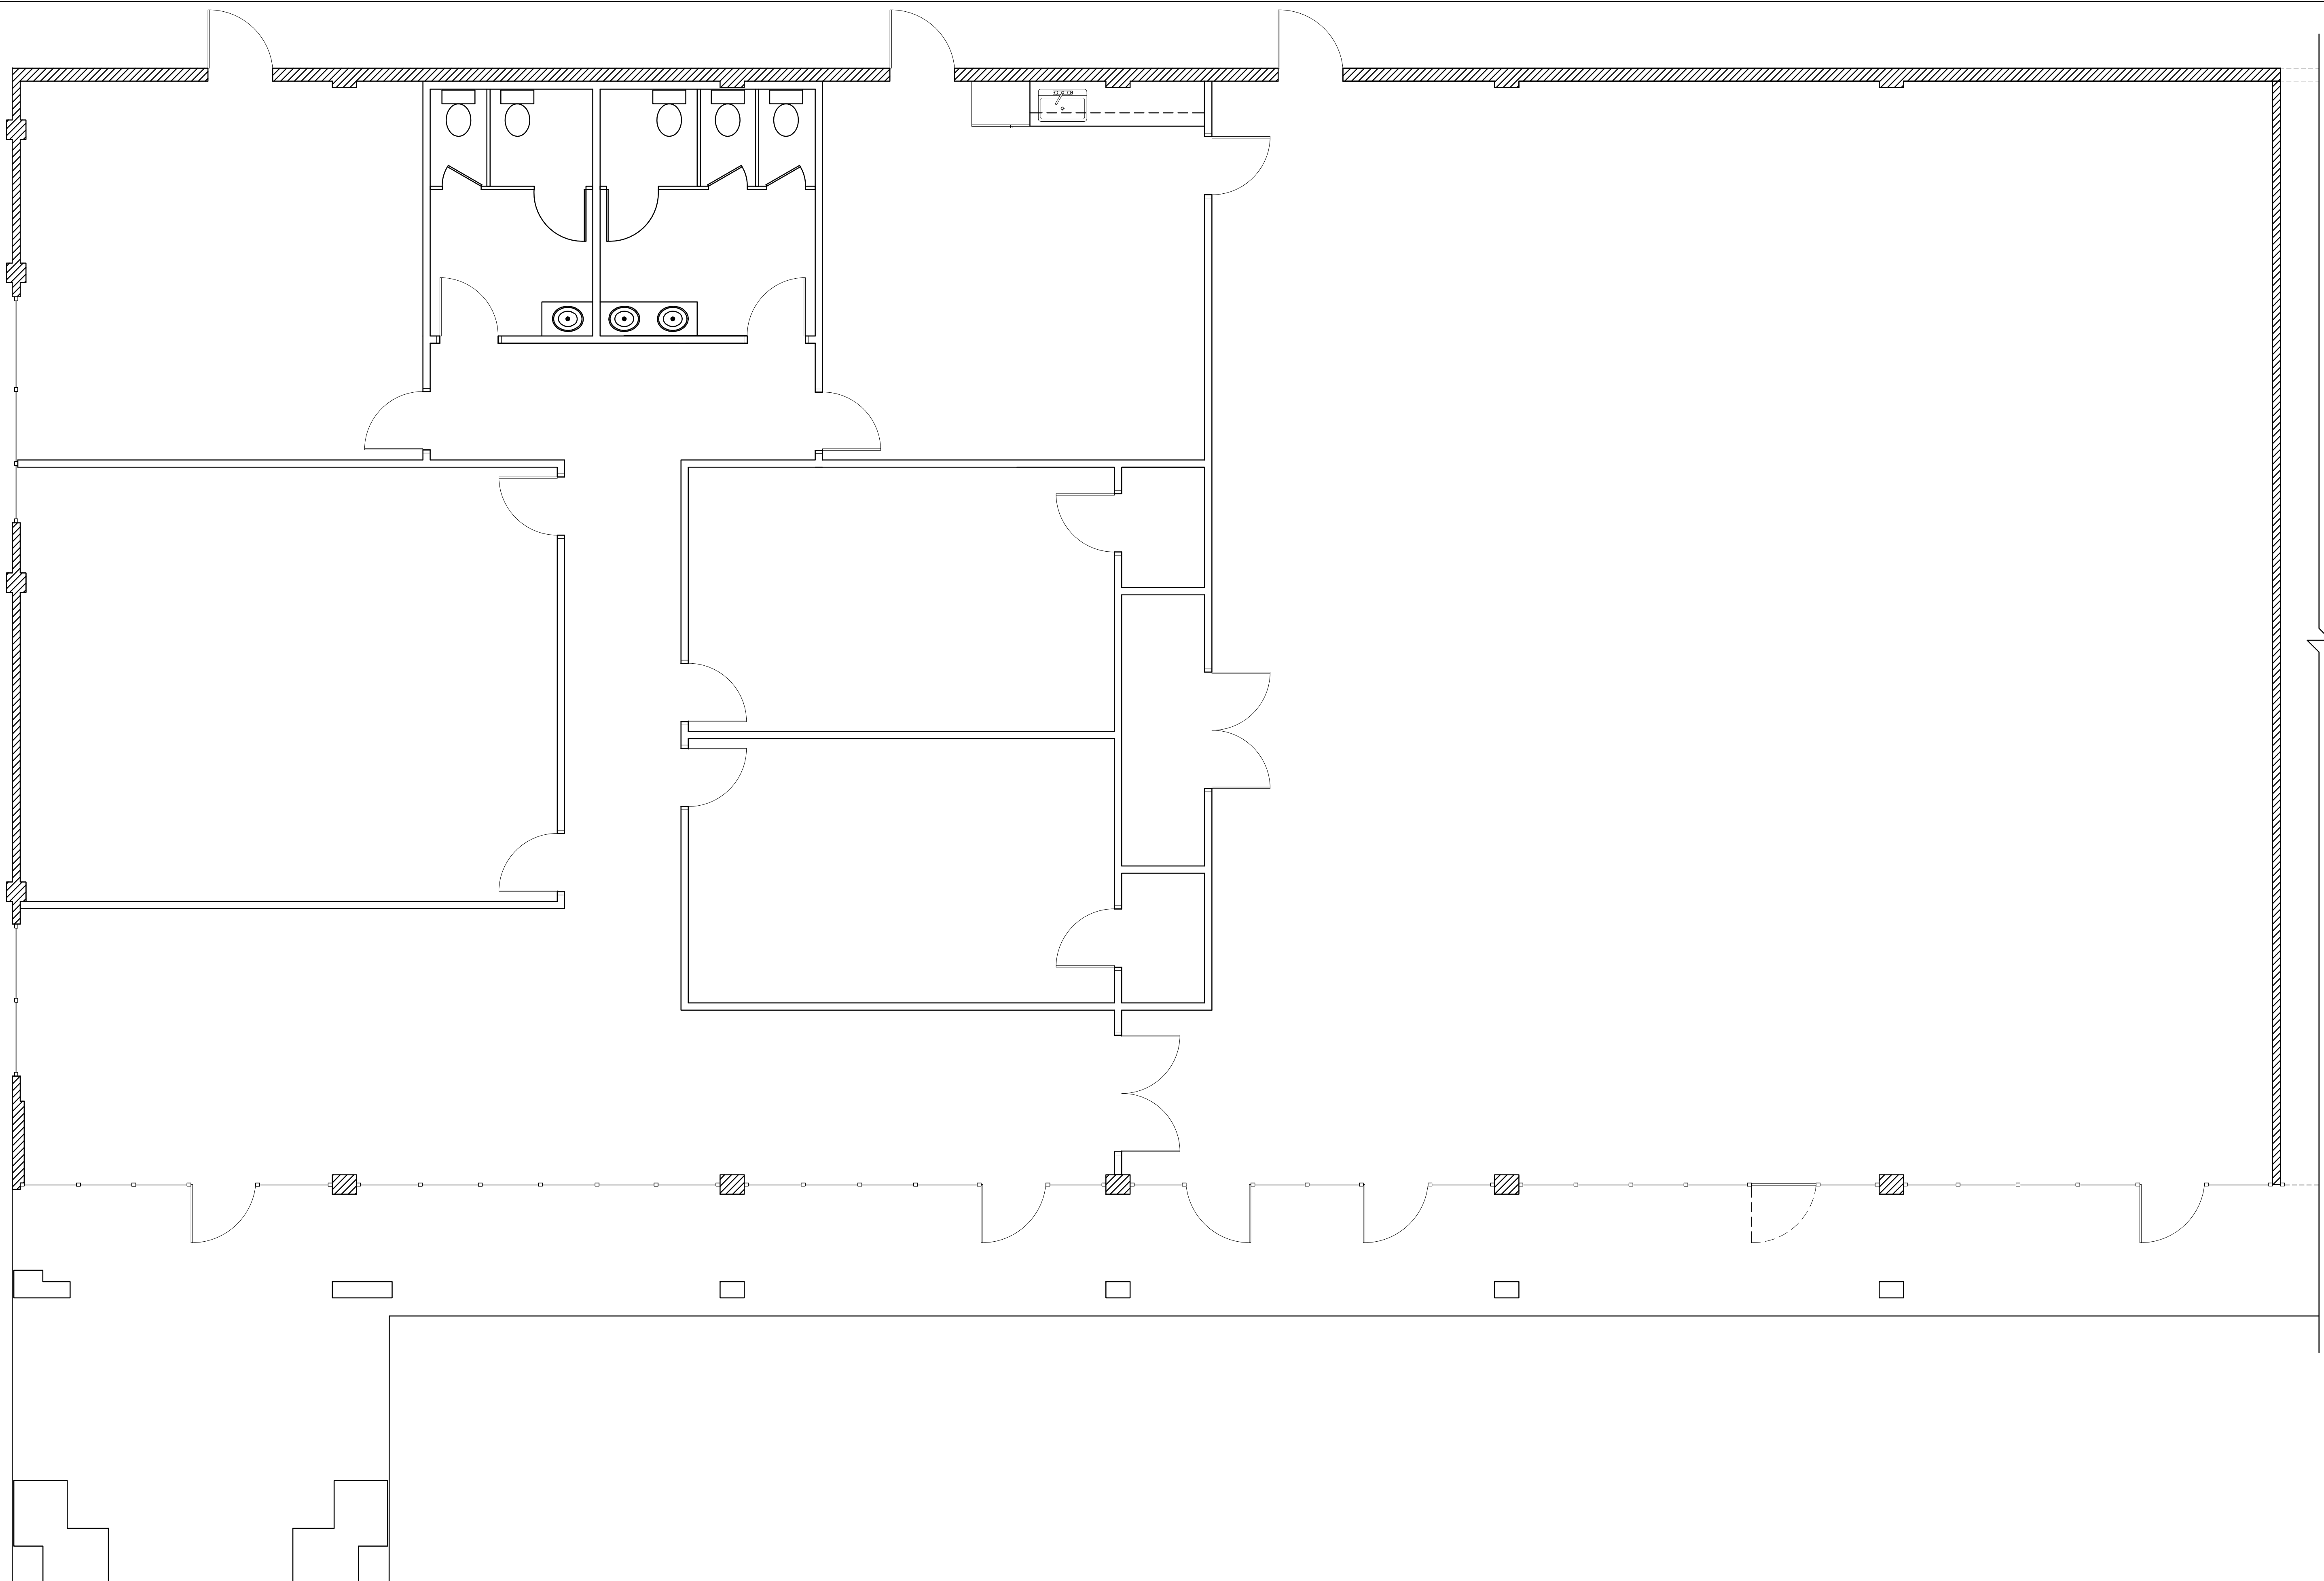

**PLUMBING PLAN**

1/8" = 1'-0" (11x17 SHEET)


6th AVENUE

OCEAN CITY CHURCH

50%  
CONSTRUCTION  
DOCUMENTS

REVISIONS


P  
1.00

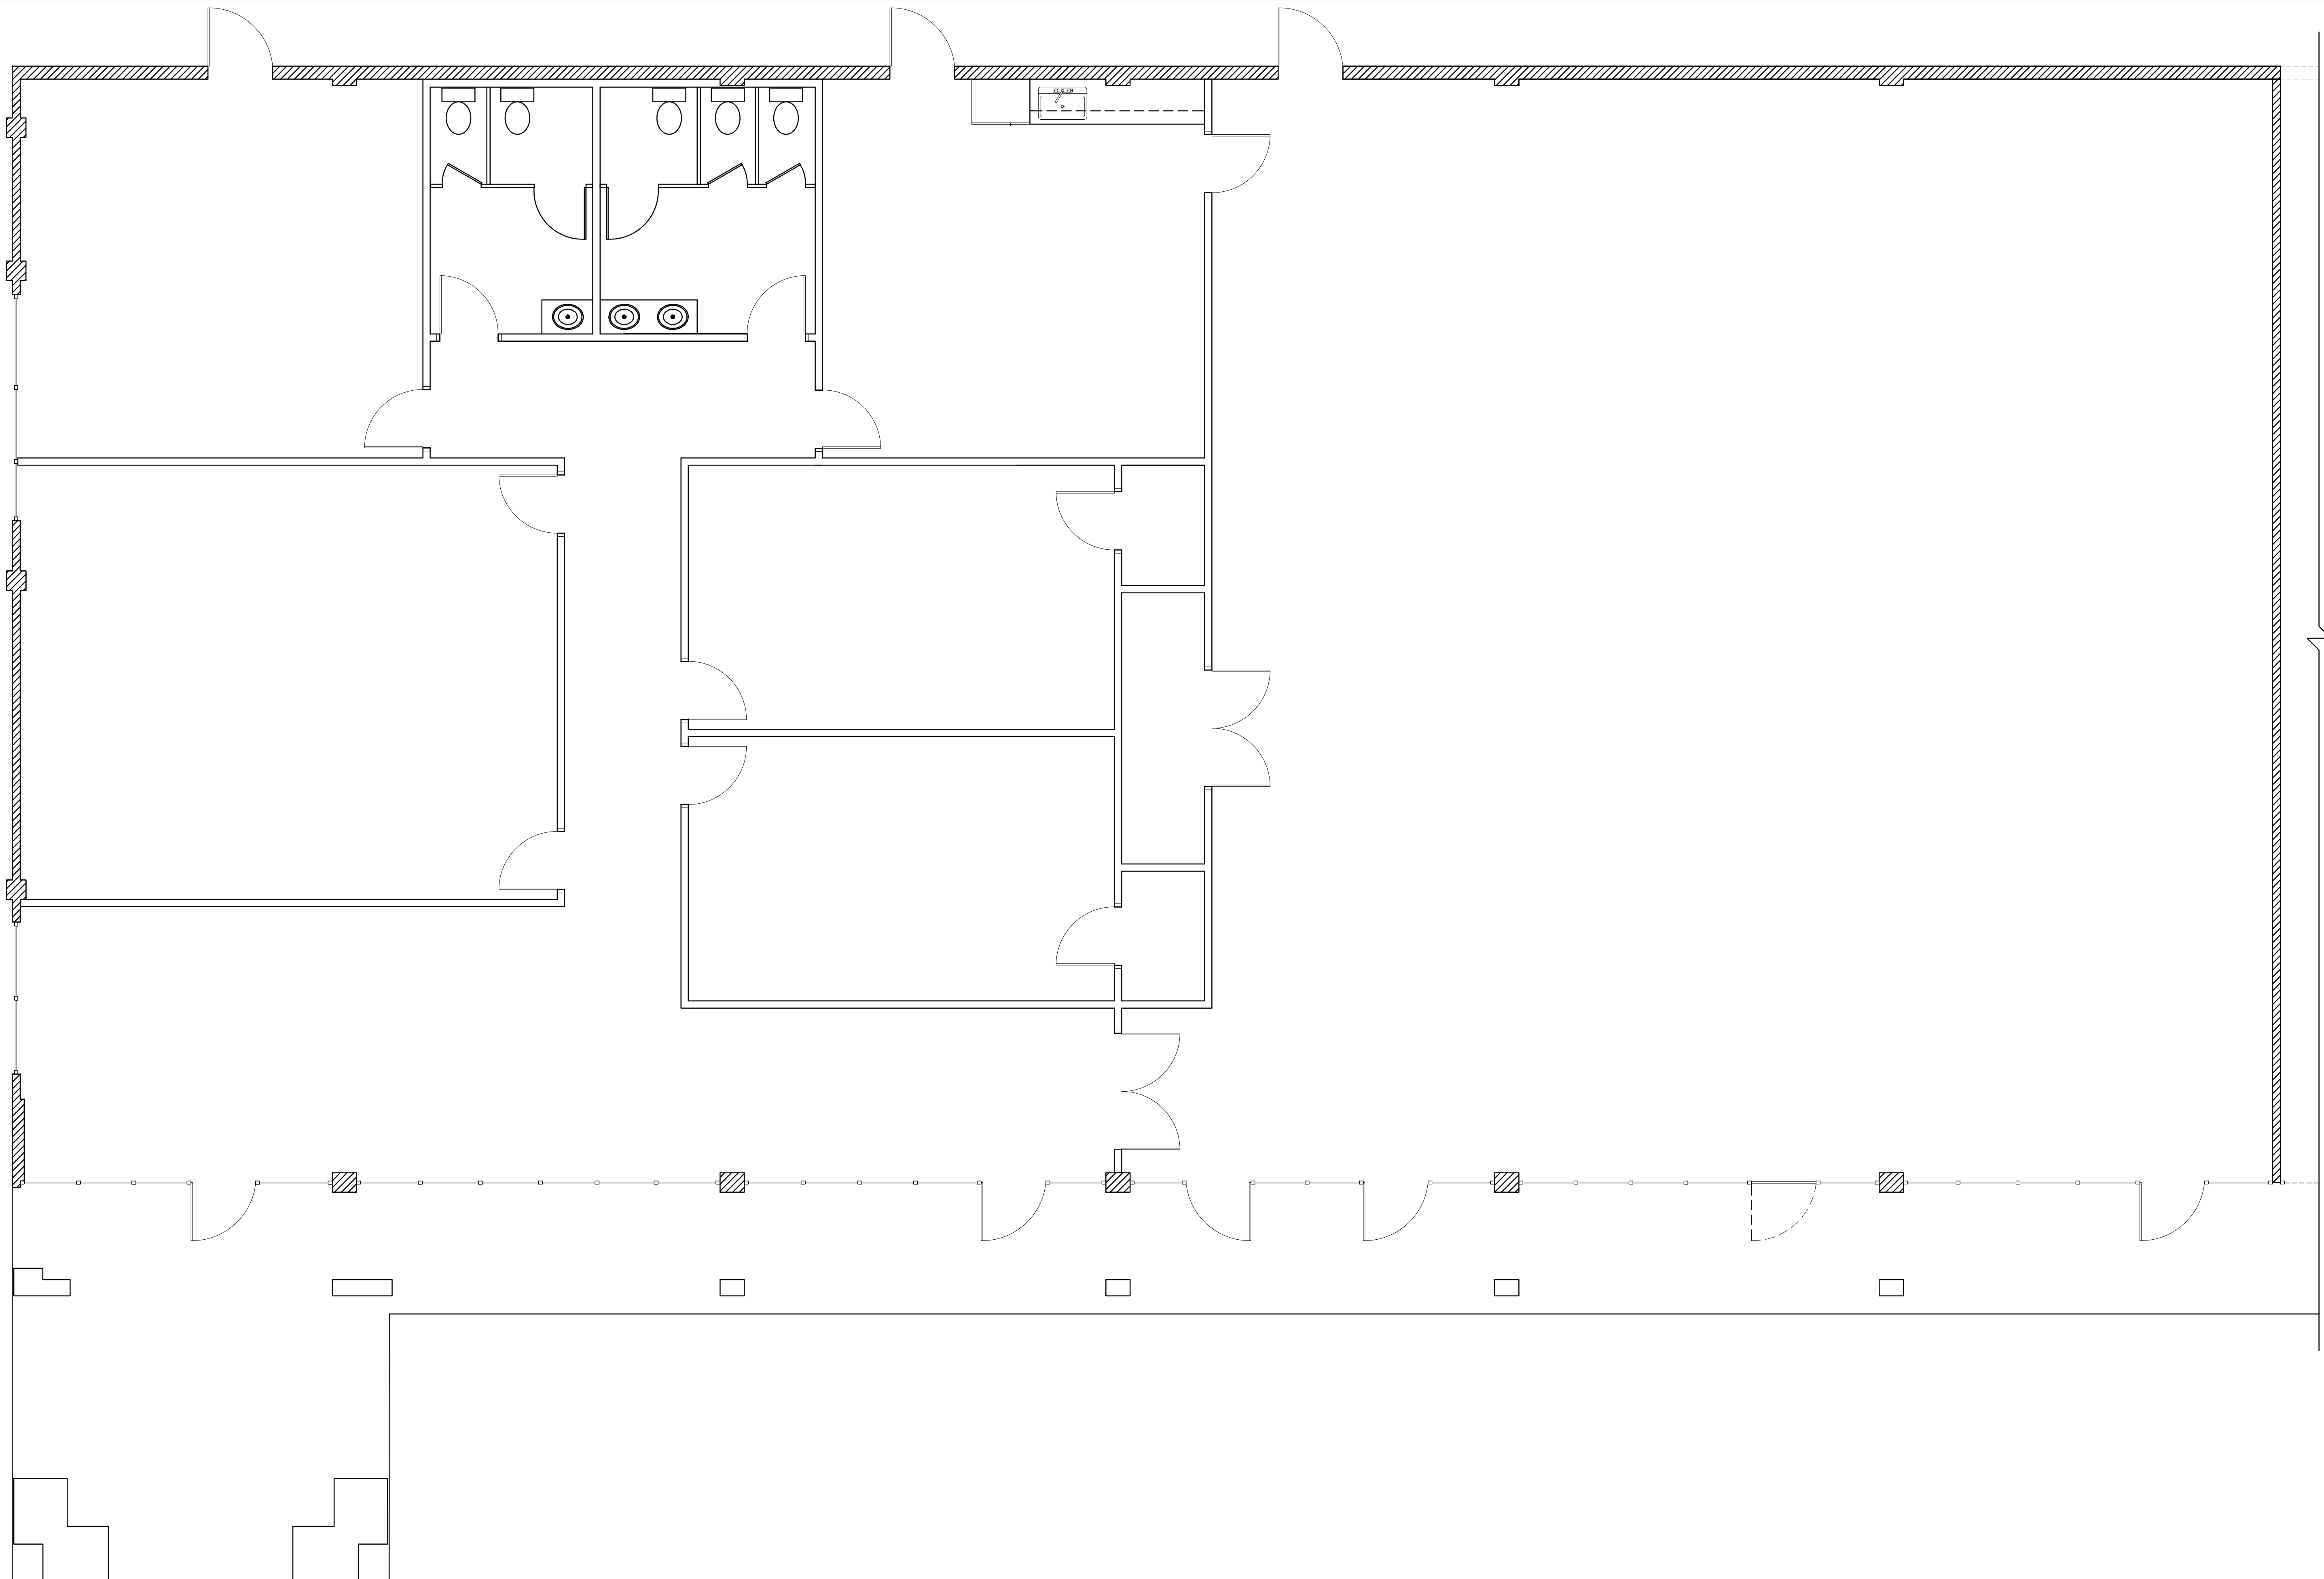

**MECHANICAL PLAN**

1/8" = 1'-0" (11x17 SHEET)