

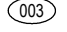
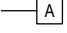

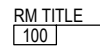

FLOOR PLAN KEY NOTES:

1. SEALED CONCRETE FLOOR
2. EXISTING CLG TO REMAIN.
3. CORRUGATED TIN WAINSCOT W/ PAINTED GYP BD ABV.
4. NEW FRP
5. NEW DOOR
6. NEW TILE FLOOR
7. EXISTING FLOOR TO REMAIN
8. EXISTING LIGHTING TO REMAIN


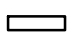
GENERAL NOTES:

1. REFER TO ENLARGED PLANS & DETAILS FOR ADDITIONAL DIMENSIONS.
2. ALL DIMENSIONS ON THIS SHEET SHALL BE COORDINATED WITH ALL DIMENSIONS ON EVERY OTHER SHEET IN THIS SET. CONTRACTOR SHALL NOTIFY ARCHITECT IMMEDIATELY IF THERE ARE ANY DISCREPANCIES.
3. DIMENSIONS ARE TO FACE OF STUD U.O.N.
4. EXISTING HVAC, DUCTWORK, DIFFUSERS, THERMOSTATS, LIGHTING, SWITCHES TO REMAIN
5. REFER TO A603, WALL TYPES, FOR INSULATION INFORMATION.

LEGEND:

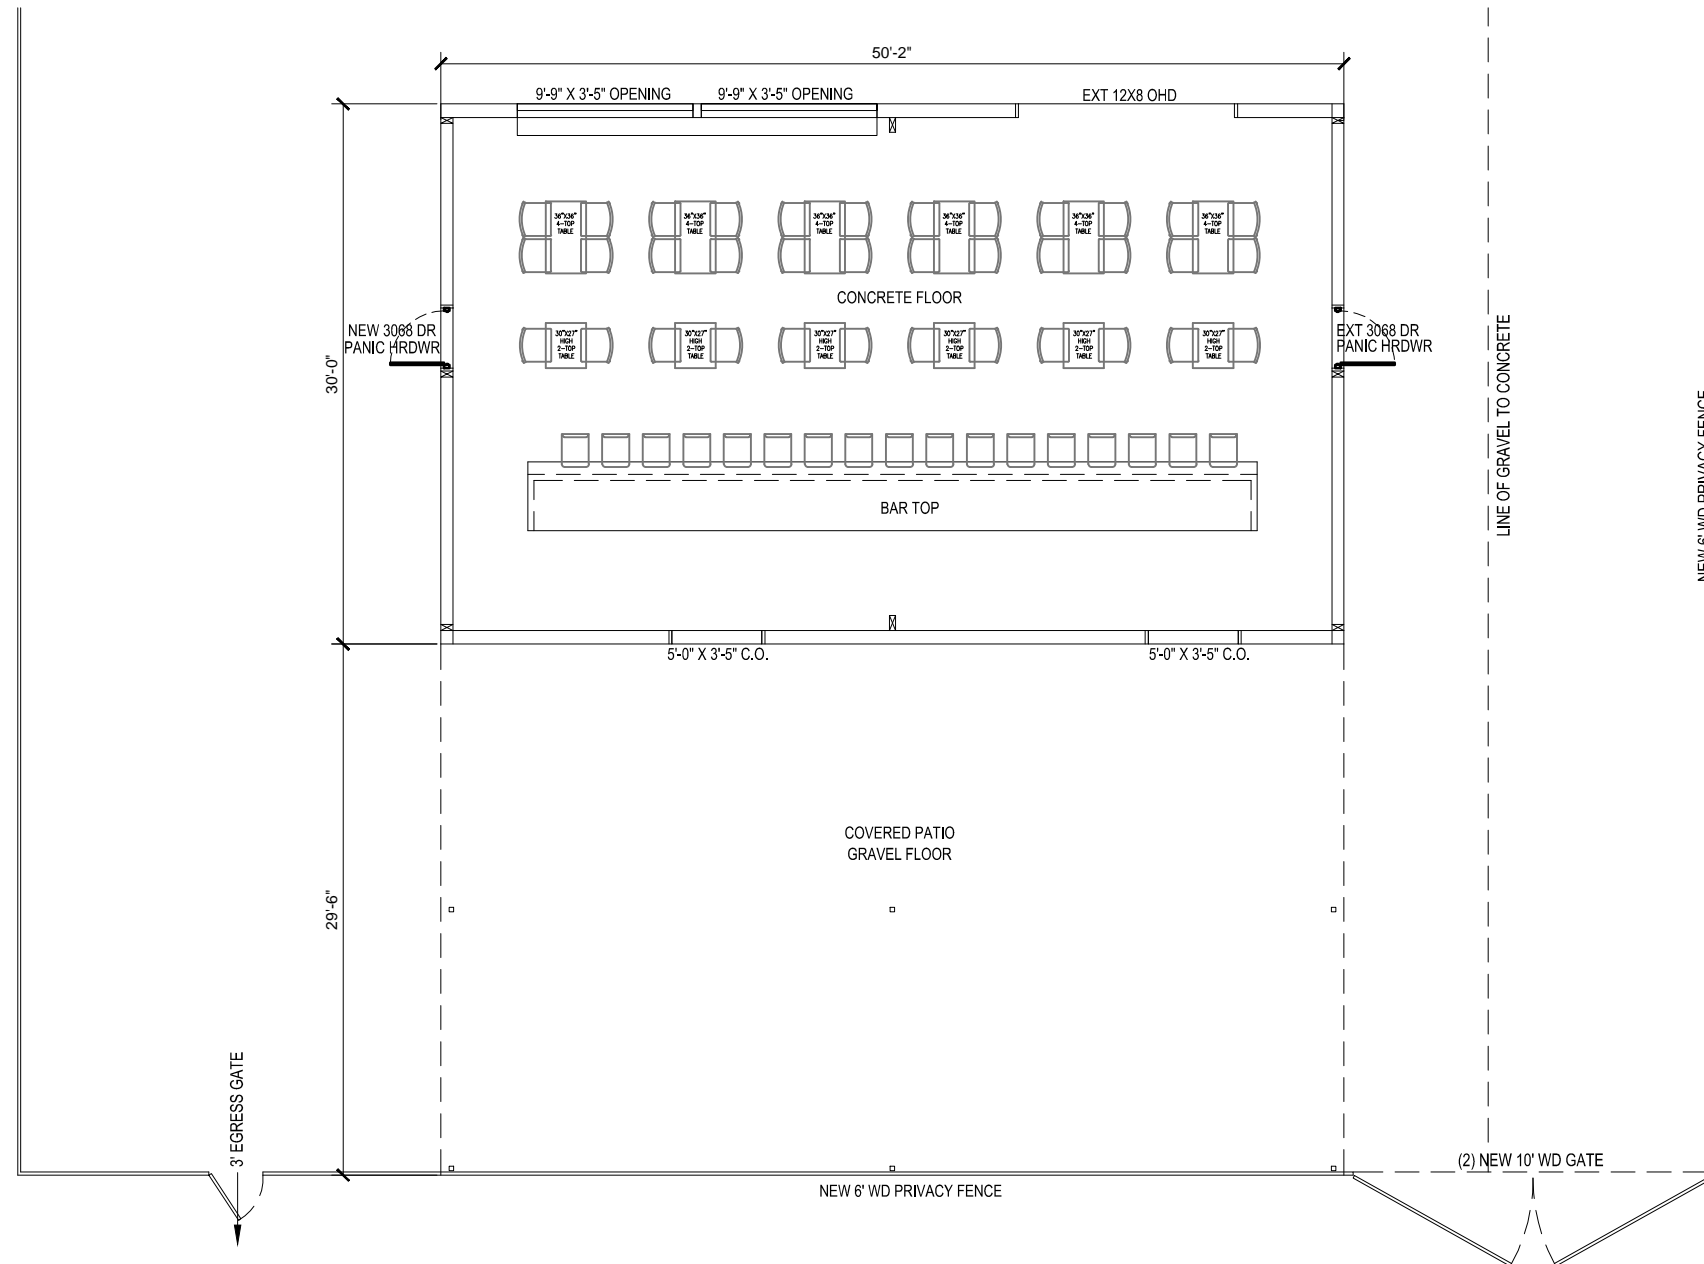
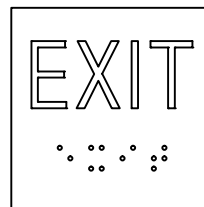
-  DOOR NUMBER SYMBOL;
REF: DOOR SCHEDULE
-  WALL TYPE SYMBOL
-  KEYED PLAN NOTE - APPLICABLE THIS SHEET ONLY
-  ROOM NAME & NUMBER
-  WINDOW TYPE SYMBOL;
REF: WINDOW SCHEDULE

Interior Framed Wall Legend & Notes

-  INTERIOR FRAMED WALLS SHOWN WITH SOLID HATCH ARE NEW WALLS.
-  INTERIOR FRAMED WALLS WITH A NO HATCH PATTERN ARE EXISTING.

TACTILE EXIT SIGNS:

1. PROVIDE ONE TACTILE SIGN STATING "EXIT" NEXT TO EACH EXIT DOOR. SIGN SHALL COMPLY WITH ANSI A117.1
2. SIGNS SHALL BE 6" X 6". LETTERS AND CHARACTERS SHALL BE WHITE. BACKGROUND SHALL BE BLACK
3. LETTER WIDTH TO HEIGHT RATIO = 3:5 MIN., 1:1 MAX. STROKE WIDTH TO HEIGHT RATIO = 1:5 MIN., 1:10 MAX.
4. LETTERS SHALL BE SIMPLE SERIF TYPE, UPPERCASE, 2" HIGH, AND SHALL BE RAISED 1/32".
5. BRAILLE CHARACTERS SHALL BE GRADE 2 BRAILLE. DOTS SHALL BE 1/10" ON CENTER IN EACH CELL, WITH 2/10" SPACE BETWEEN CELLS. DOTS SHALL BE RAISED A MINIMUM OF 1/40" ABOVE THE BACKGROUND.
6. SIGNS SHALL BE MOUNTED ON THE LATCH SIDE OF THE DOOR. SIGNS SHALL BE 60" AFF AND 9" FROM DOOR OPENING (EACH MEASURED TO CENTER OF SIGN).



1 FLOOR PLAN
Scale: 3/32" = 1'-0"