


59'-9" (EXISTING)

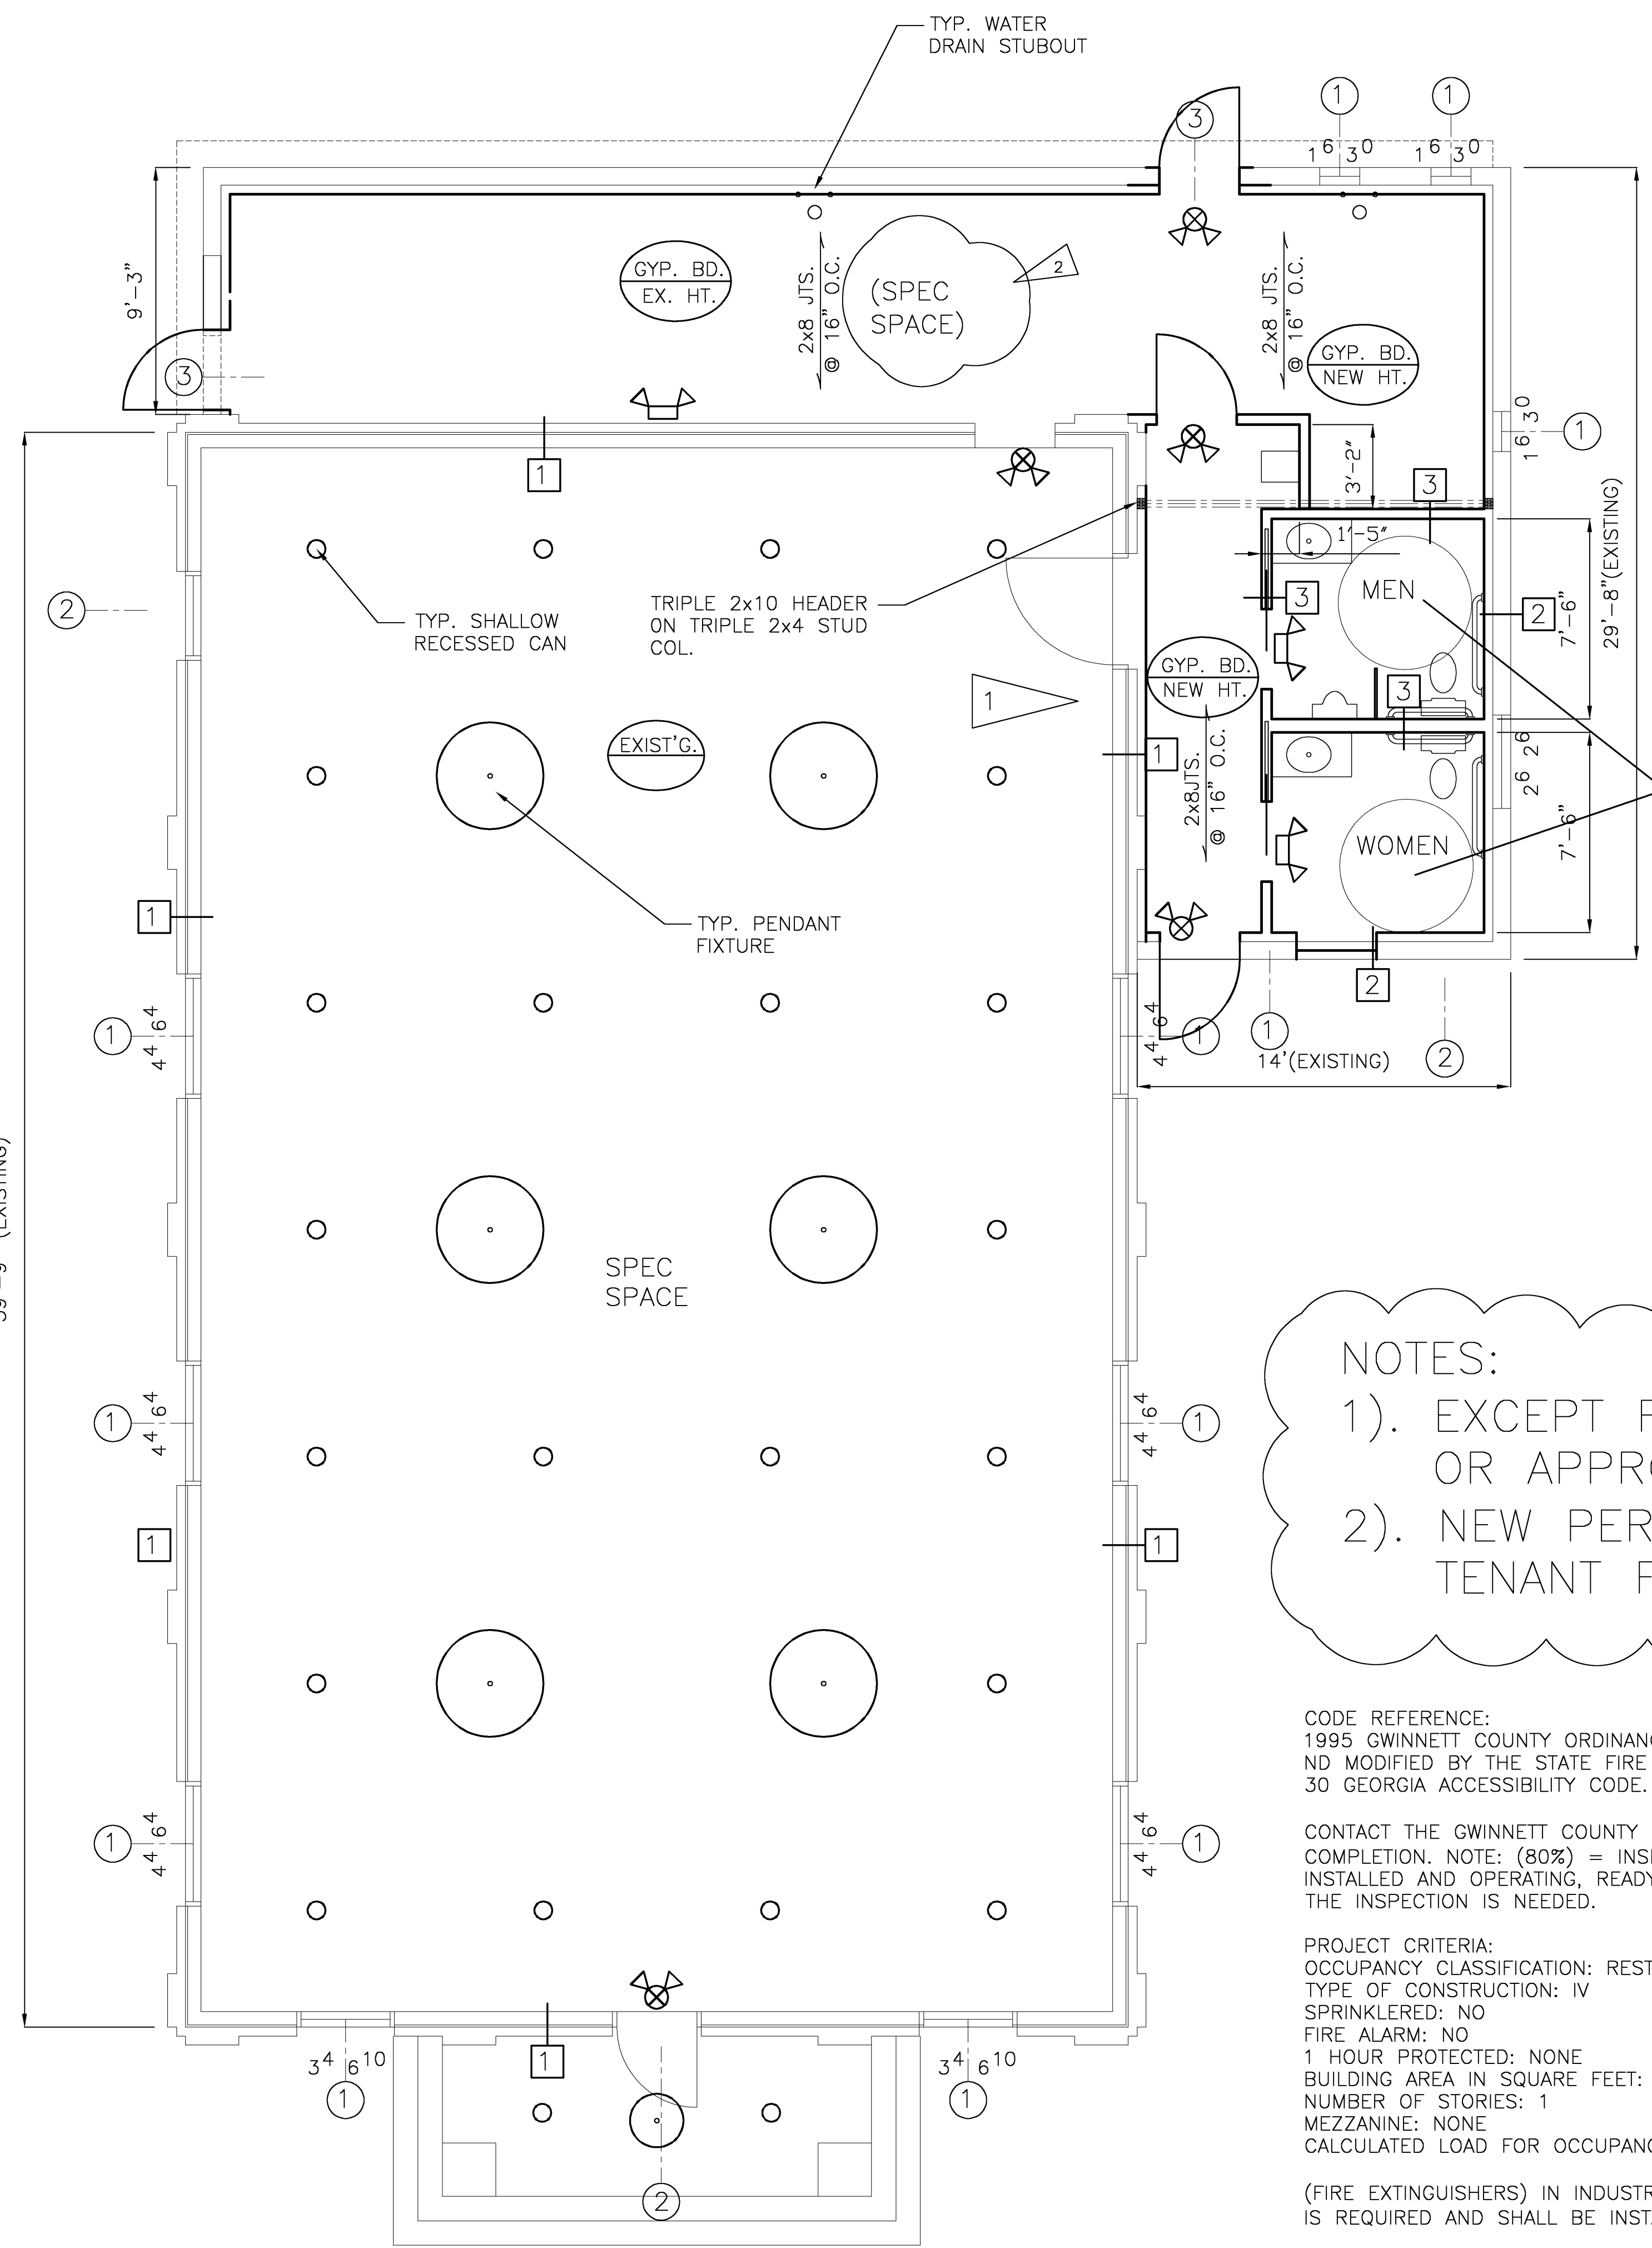


2
A-1

KEYED NOTES:

- ① EXISTING WINDOWS TO REMAIN (SIZE AS SHOWN).
- ② EXISTING DOOR, REVERSE SWING OF DOOR FOR MEANS OF EGRESS.
- ③ EXISTING DOOR TO REMAIN AS IS.
- ③ EXISTING DOOR TO REMAIN AS IS.

3
A-1

SYMBOLS & ABBREVIATIONS

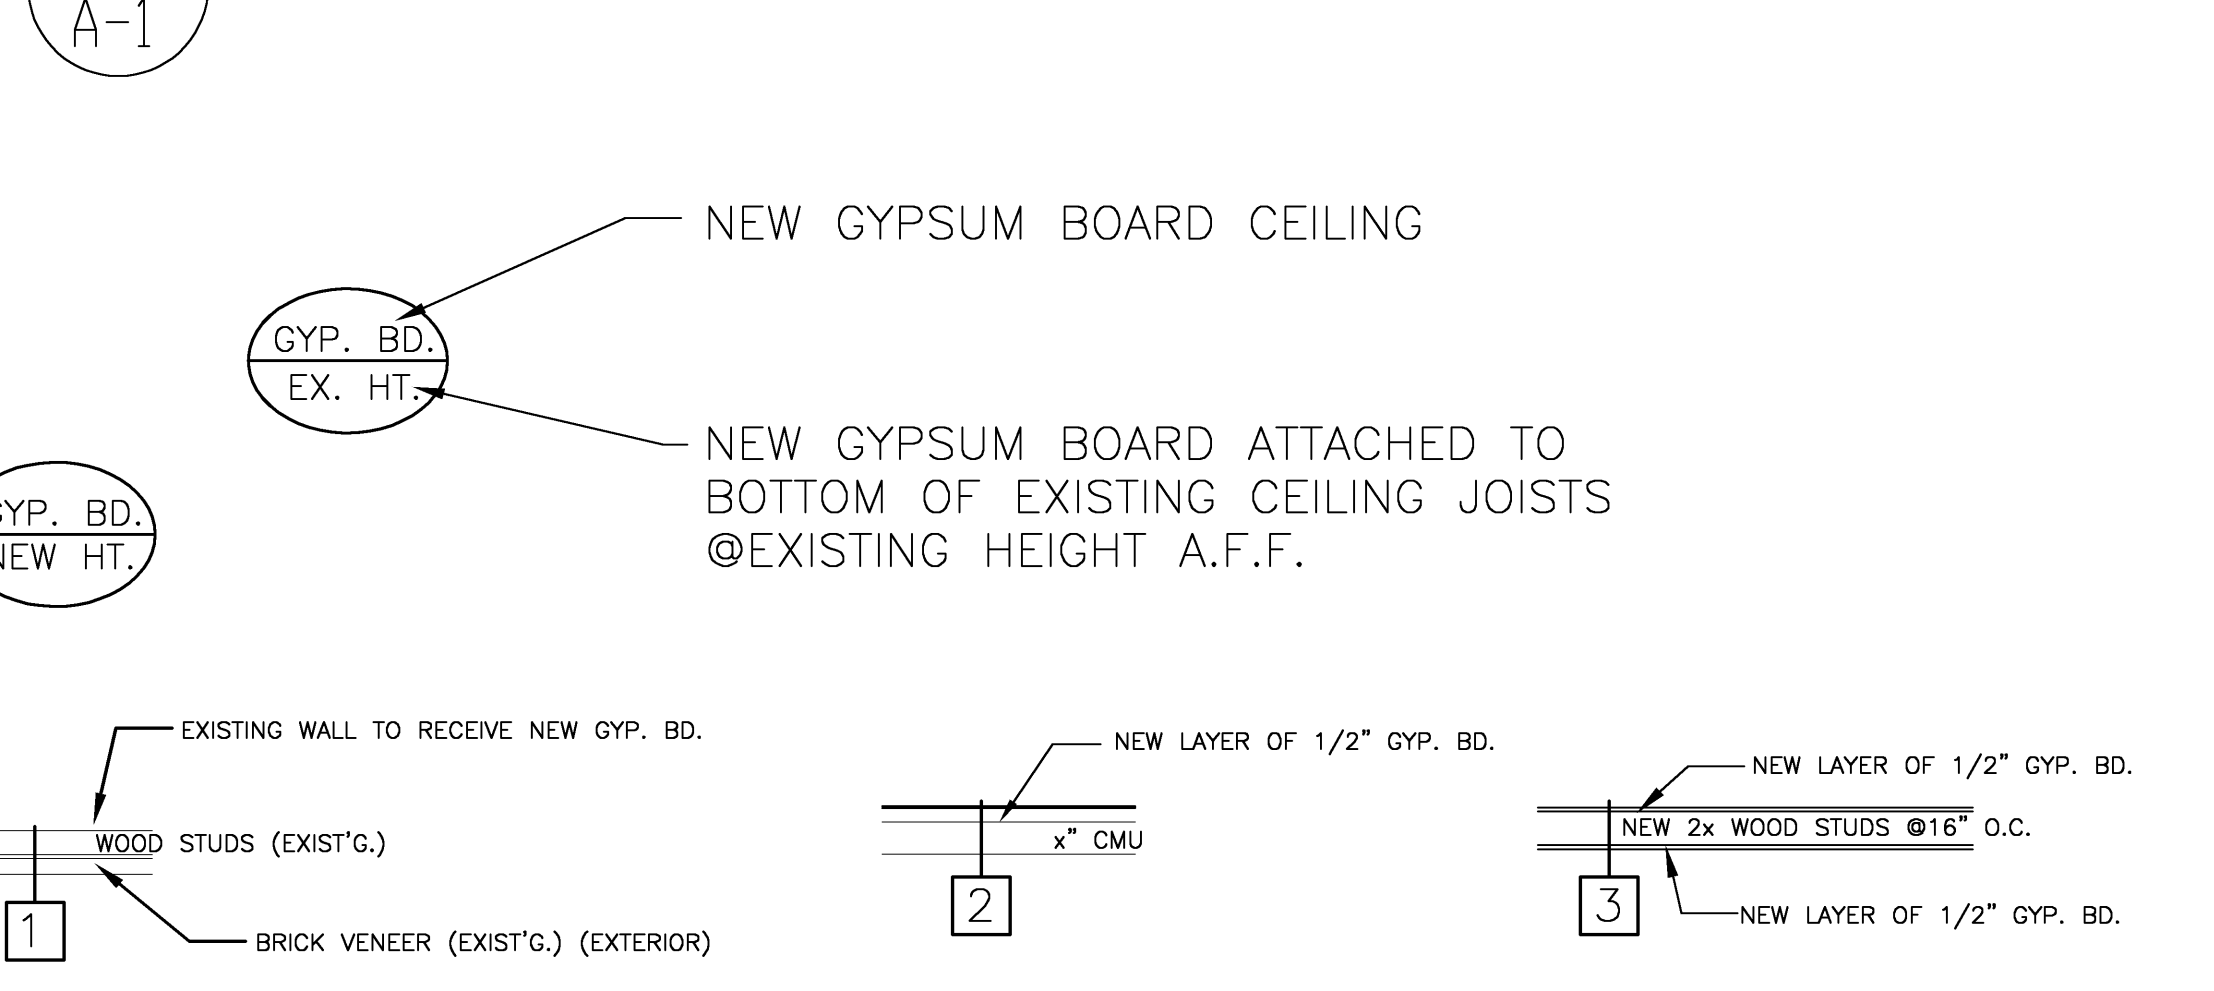

1 WALL DETAILS

2 WALL DETAILS

3 WALL DETAILS

4
A-1

WALL DETAILS

NOTES:

- 1). EXCEPT FOR SLAB KITCHEN PLUMBING, NO WORK IS PLANNED OR APPROVED FOR CONSTRUCTION.
- 2). NEW PERMIT REQUIRED WITH NEW PLANS SUBMITTED FOR TENANT FINISH WORK INCLUDING KITCHEN.

CODE REFERENCE:
 1995 GWINNETT COUNTY ORDINANCE FOR FIRE PROTECTION AND LIFE SAFETY, THE CURRENT EDITION OF THE NFPA CODES AND STANDARDS AS ADOPTED AND MODIFIED BY THE STATE FIRE MARSHAL, NFPA 101 LIFE SAFETY CODE 2000 EDITION, INTERNATIONAL FIRE CODE 2003 EDITION, OCGA TITLES 25 AND 30 GEORGIA ACCESSIBILITY CODE.

CONTACT THE GWINNETT COUNTY FIRE MARSHAL'S (INSPECTION REQUEST LINE) AT (678) 518-6102 FOR INSPECTIONS AT (80%) AND (100%) COMPLETION. NOTE: (80%) = INSPECTION OF ANY FIRE RATED BARRIERS, FLOOR OR CEILING. (100%) = FINAL INSPECTION: ALL SYSTEMS EQUIPMENT INSTALLED AND OPERATING, READY FOR INSPECTION. THE INSPECTION REQUEST MUST BE PHONED IN BEFORE 2.00 PM THE DAY PRIOR TO THE DATE THE INSPECTION IS NEEDED.

PROJECT CRITERIA:
 OCCUPANCY CLASSIFICATION: RESTAURANT
 TYPE OF CONSTRUCTION: IV
 SPRINKLERED: NO
 FIRE ALARM: NO
 1 HOUR PROTECTED: NONE
 BUILDING AREA IN SQUARE FEET: 2895
 NUMBER OF STORIES: 1
 MEZZANINE: NONE
 CALCULATED LOAD FOR OCCUPANCY: 28


(FIRE EXTINGUISHERS) IN INDUSTRIAL OCCUPANCIES SHALL BE LOCATED PER REQUIREMENTS OF NFPA 10. THE SIZE SHALL BE A MINIMUM OF 2A 10BC 1 IS REQUIRED AND SHALL BE INSTALLED AT A MAXIMUM OF 48" ABOVE FINISH FLOOR TO THE TOP OF THE HANDLE.

(SIGNAGE FOR RESTROOMS): SHALL BE RAISED AND BRAILLE CHARACTERS AND PICTORIAL SYMBOL SIGNS. SIGNS SHALL BE INSTALLED ON THE WALL ADJACENT TO THE LATCH SIDE OF THE DOOR. WHERE THERE IS NO WALL SPACE TO THE LATCH SIDE OF THE DOOR, INCLUDING AT DOUBLE LEAF DOORS, SIGNS SHALL BE PLACED ON THE NEAREST ADJACENT WALL. MOUNTING HEIGHT SHALL BE 60 INCHES ABOVE THE FINISH FLOOR TO THE CENTERLINE OF THE SIGN PER 120-3-20-41(4), (5), (6) OF THE GEORGIA ACCESSIBILITY CODE.

1
A-1 **FLOOR PLAN - RENOVATION & MODIFICATIONS**
 SCALE: 1/4" = 1' - 0"

REVISIONS NO.	DATE	BY	CHKD	DESCRIPTION
1	05/11/06	BRW	JWH	REVISIONS
2	05/30/06	BRW	JWH	REVISIONS

J Architects
 John Heard Associates, Inc. Architects
 1480 EUGENIA TERRACE Lawrenceville Georgia 30046 • 770.845.8656

 

RENOVATION FOR EXISTING CHURCH BUILDING
 LAWRENCEVILLE GWINNETT, GA.

DATE	DRAWN	CHECKED
01.24.06	BRW	JWH
SCALE		
SHEET TITLE		
FLOOR PLAN - RENOVATION & MODIFICATIONS		

PROJECT NUMBER	06004
DRAWING NUMBER	A-1 OF 3