

PROJECT:

1721 Building

Tenant Improvements
1721 9th Street West
Bradenton, Florida 34205

ARCHITECT:

Studio x 2 Architects, PA

510 7th Street East
Bradenton, Florida 34208
(941) 747-0220

REVISIONS

DRAWN BY CS3

SEAL

CHESTER C. SCOTT III ART183

TINA HUI LONG-FORSLUND ART148

Studio x 2
Architects, pa

510 7th Street East
Bradenton, Florida 34208
941.747.0220
www.studiox2architects.com



1721 Building
Tenant Improvements
Cover Sheet

1721 9th Street West, Bradenton, Florida 34205

JOB NO 2019021


A1

of 4
DATE 05/20/2019



1 LOCATION PLAN
SCALE: 1" = 30'-0"



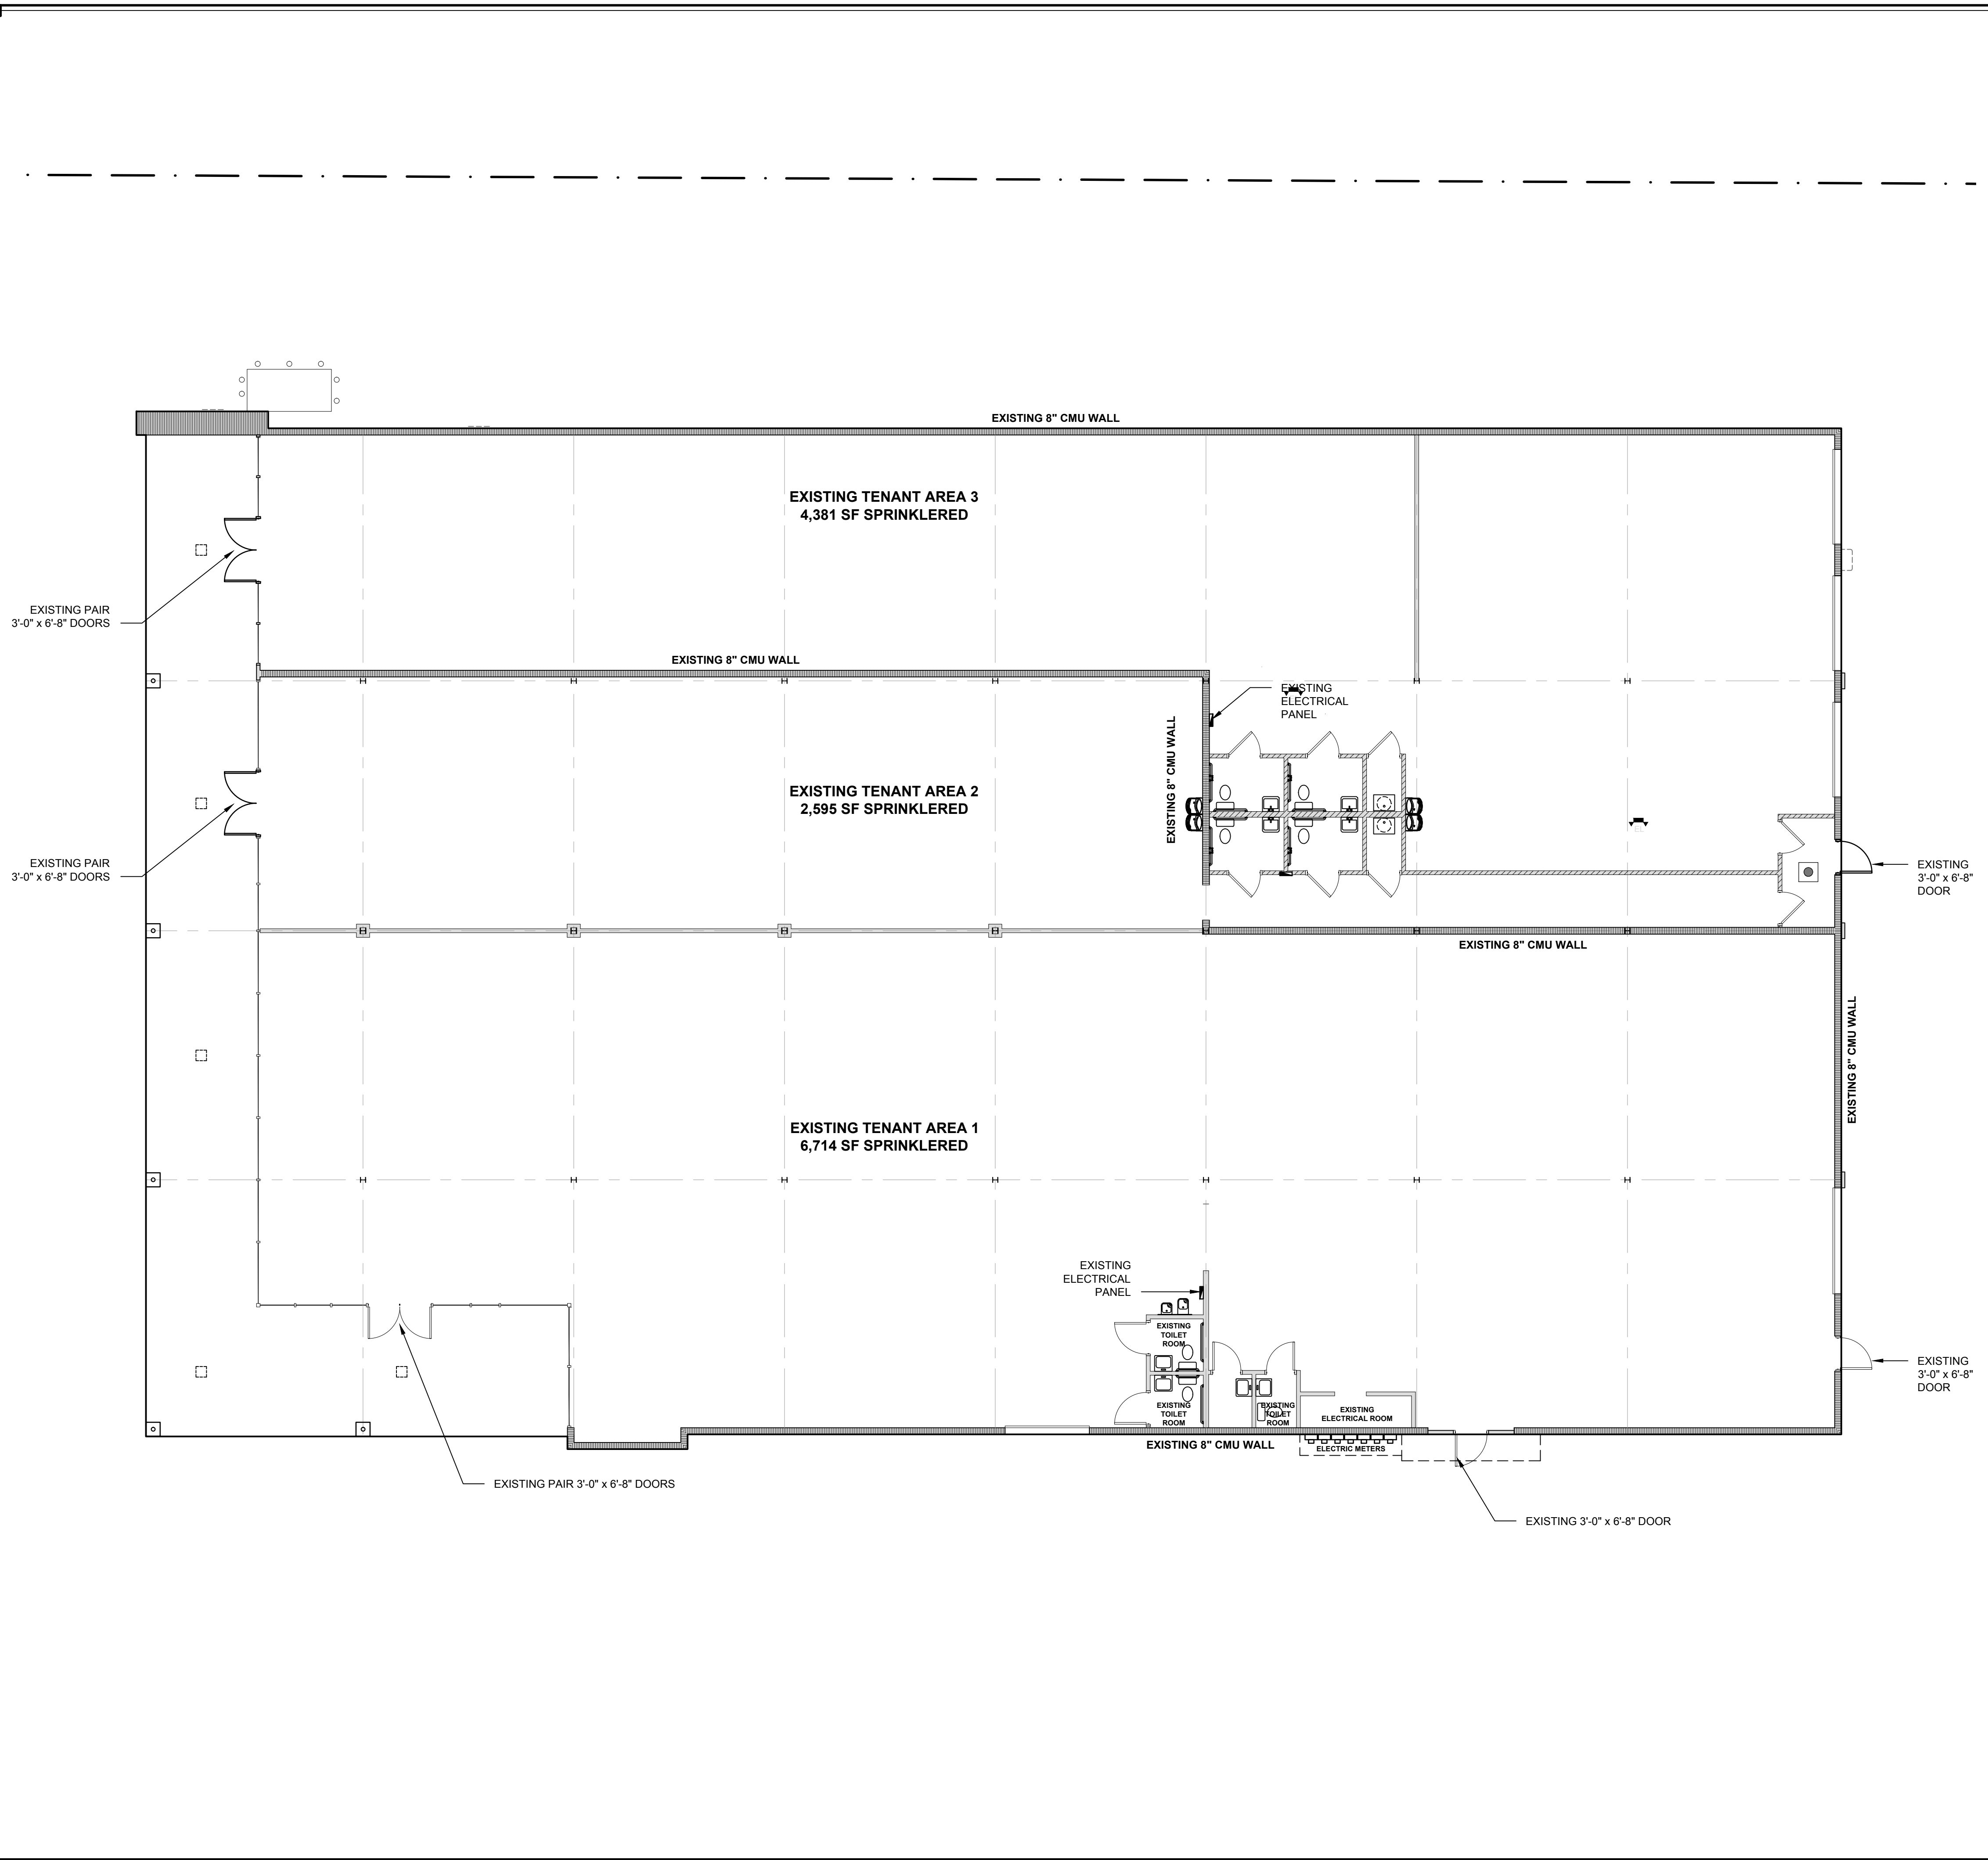

WALL TYPE LEGEND	
	EXISTING WALLS
	3-1/2" METAL STUD AND DRYWALL PARTITION

1 EXISTING/DEMOLITION FLOOR PLAN
SCALE: 1/8" = 1'-0"

REVISIONS
DRAWN BY CS3

CHESTER C. SCOTT III ART153	SEAL
TINA HUE LONG-FORSILING ART1548	



Studio x 2
Architects, pa
510 7th Street East
Bradenton, Florida . 34208
941 . 747 . 0220
www.studiox2architects.com

Studio x 2
Architects, p a
AA26002289

1721 Building
Tenant Improvements
Existing Floor Plan
1721 9th Street West, Bradenton, Florida 34205

JOB NO	2019021
of	4
DATE	05/20/2019

A2

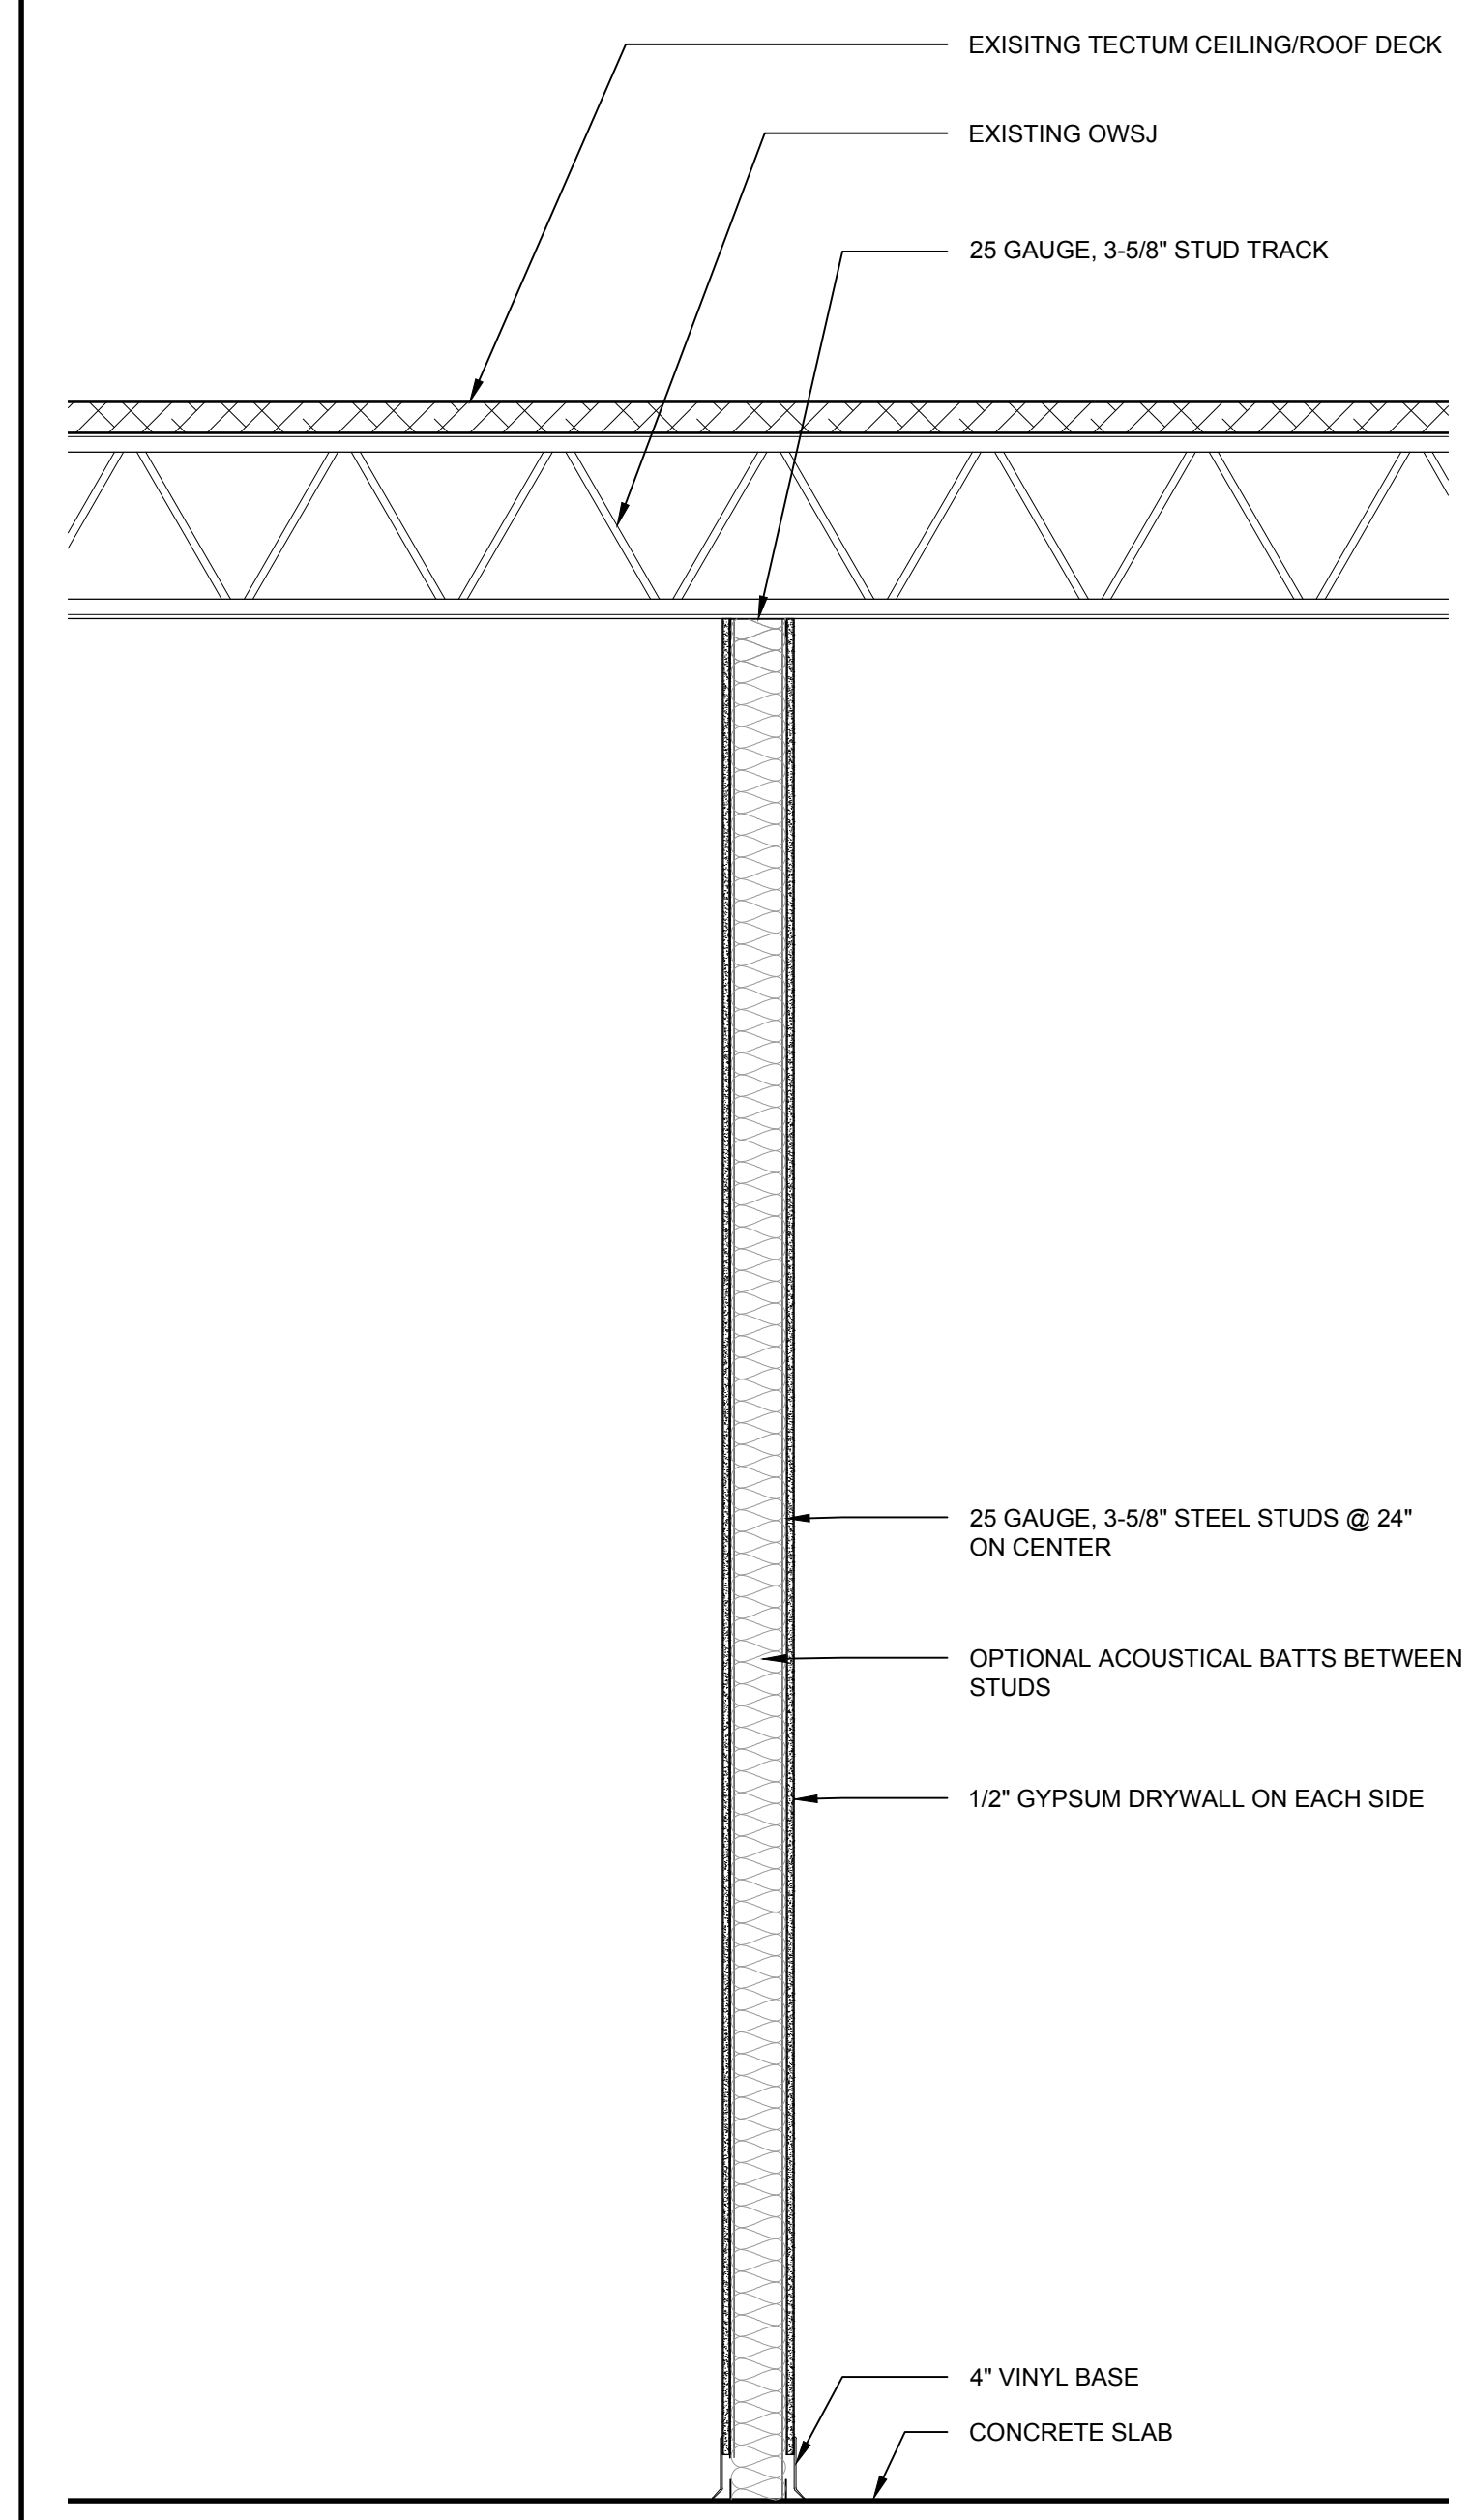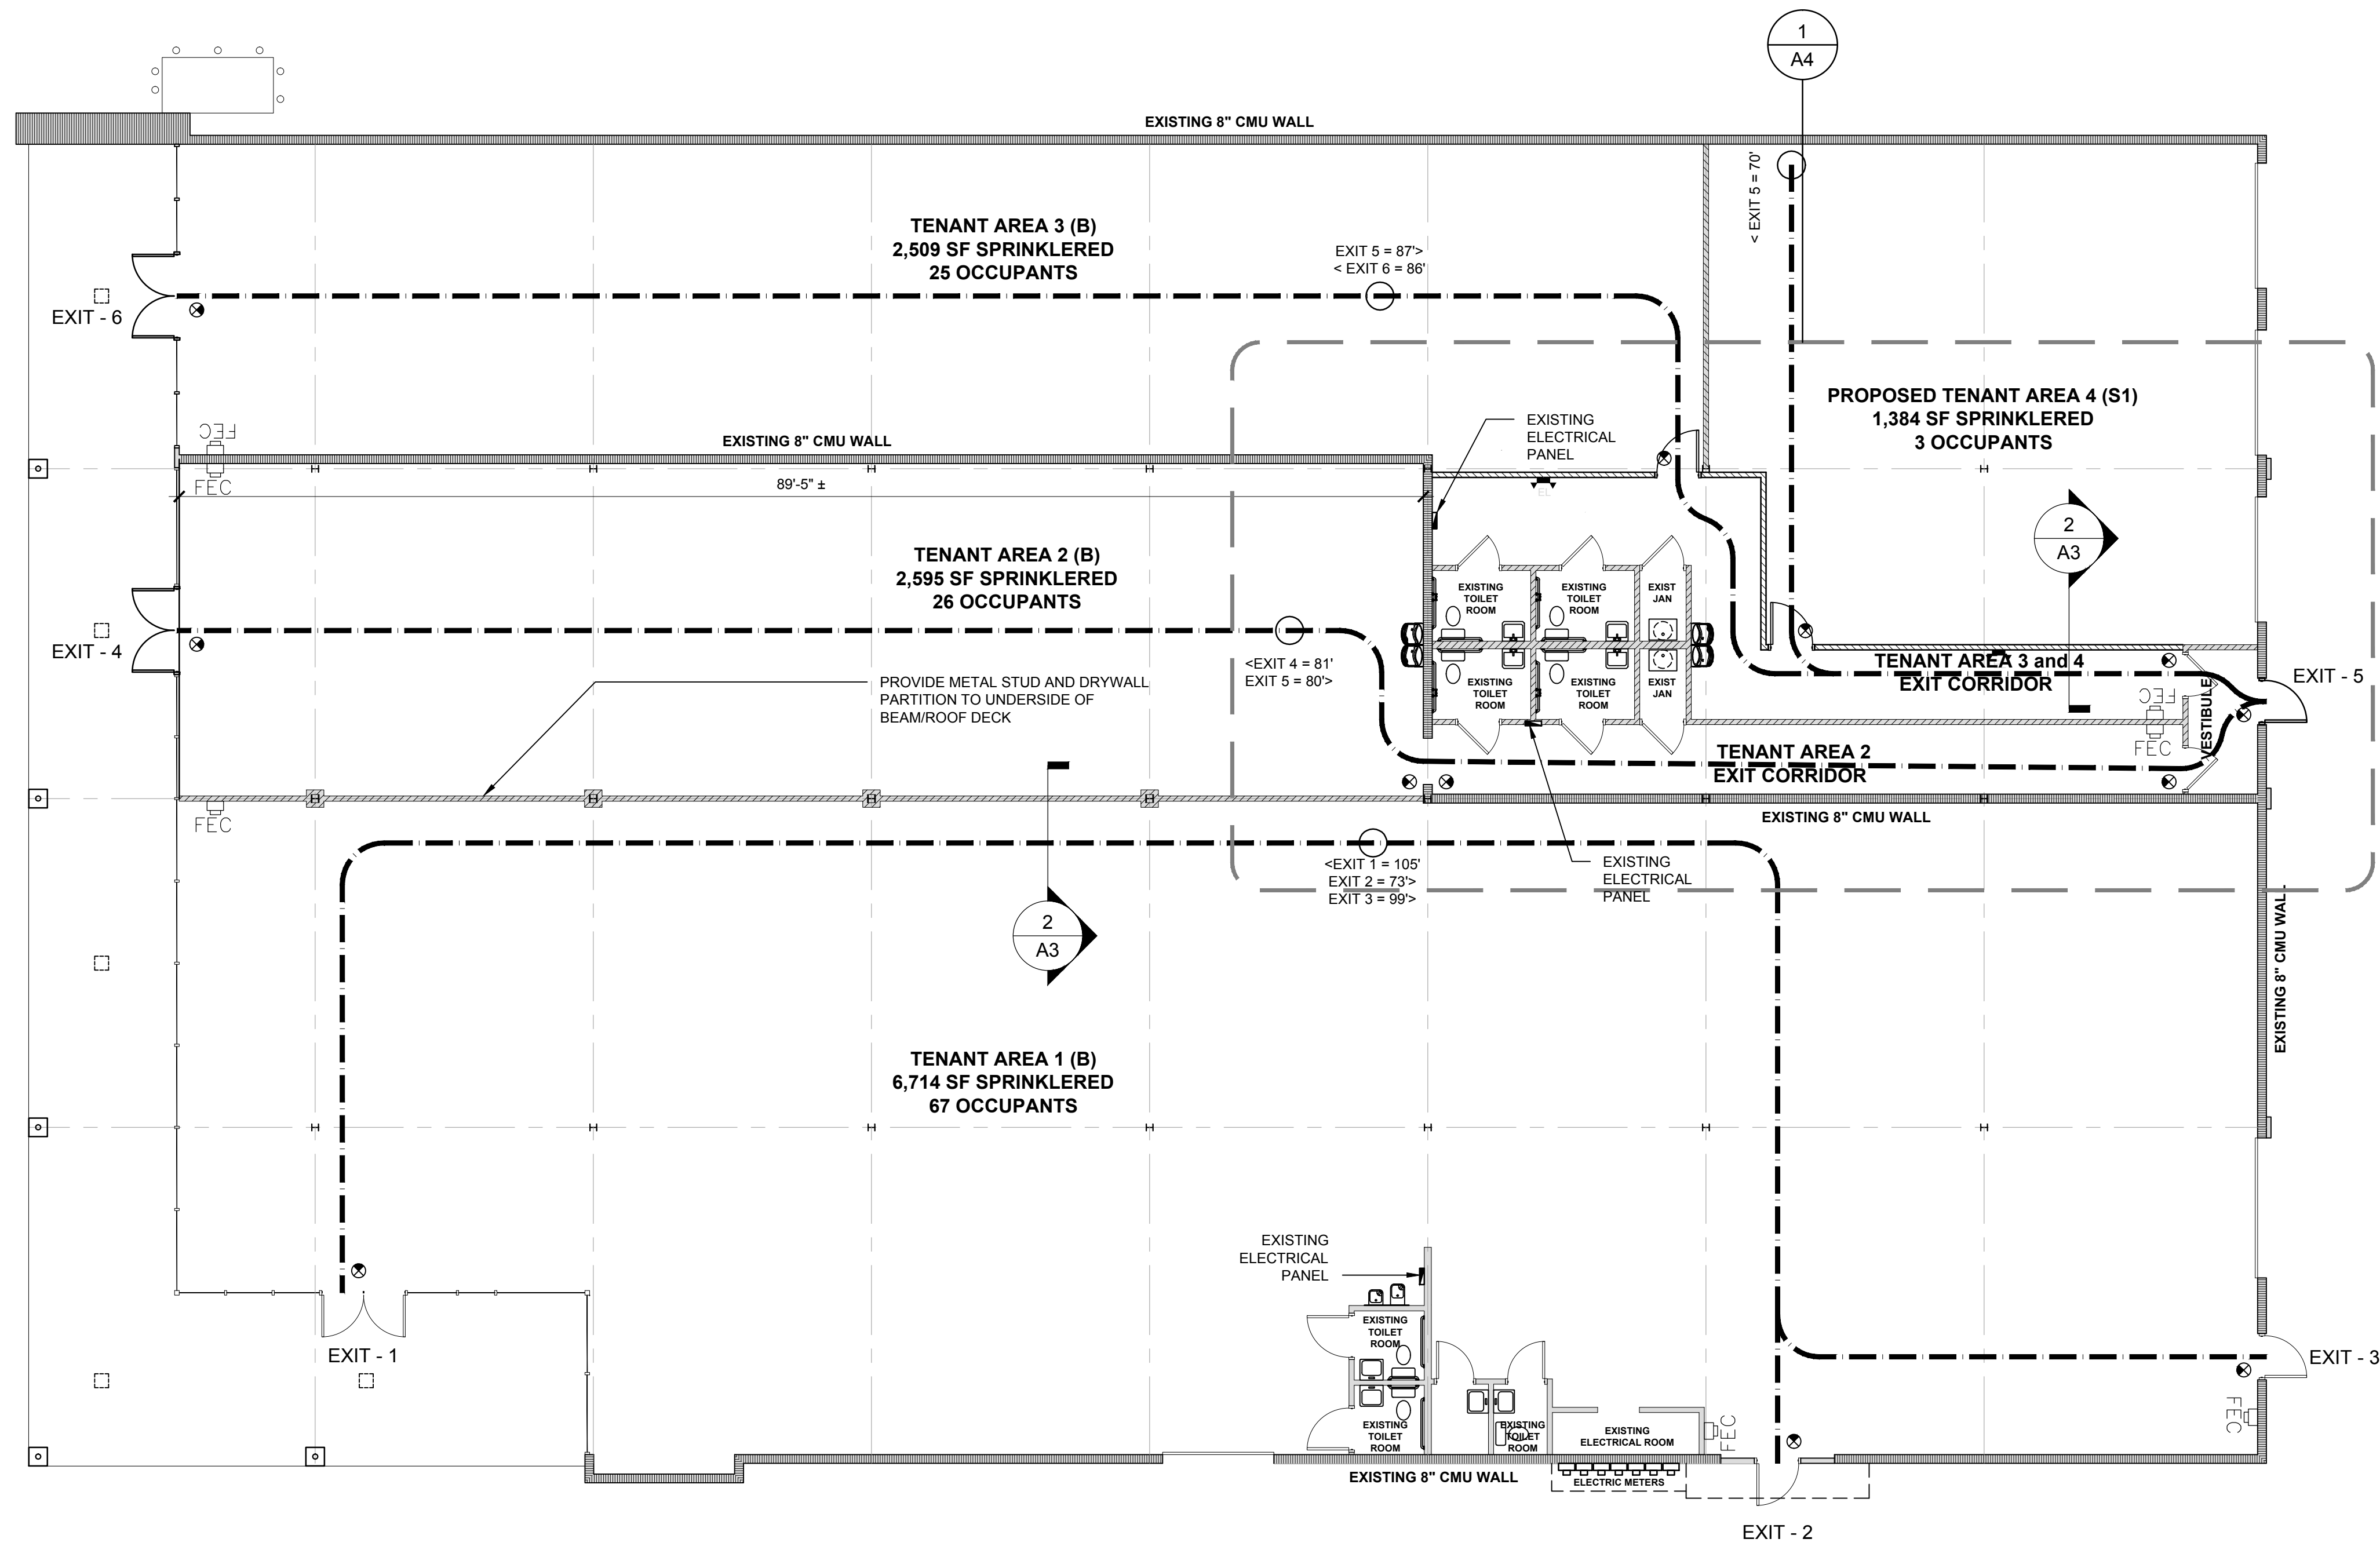

WALL TYPE LEGEND

	EXISTING WALLS
	3-1/2" METAL STUD AND DRYWALL PARTITION

REVISIONS

DRAWN BY CS3

CHESTER C. SCOTT III ART153

SEAL

TINA HUE LONG-FORSLUND ART148

Studio x 2
architects, pa

510 7th Street East
Bradenton, Florida 34208
941.747.0220
www.studiox2architects.com

Studio x 2
architects, pa

AA26002289

**1721 Building
Tenant Improvements
Floor Plan**


1721 9th Street West, Bradenton, Florida 34205

JOB NO 2019021


of 4

DATE 05/20/2019

A3

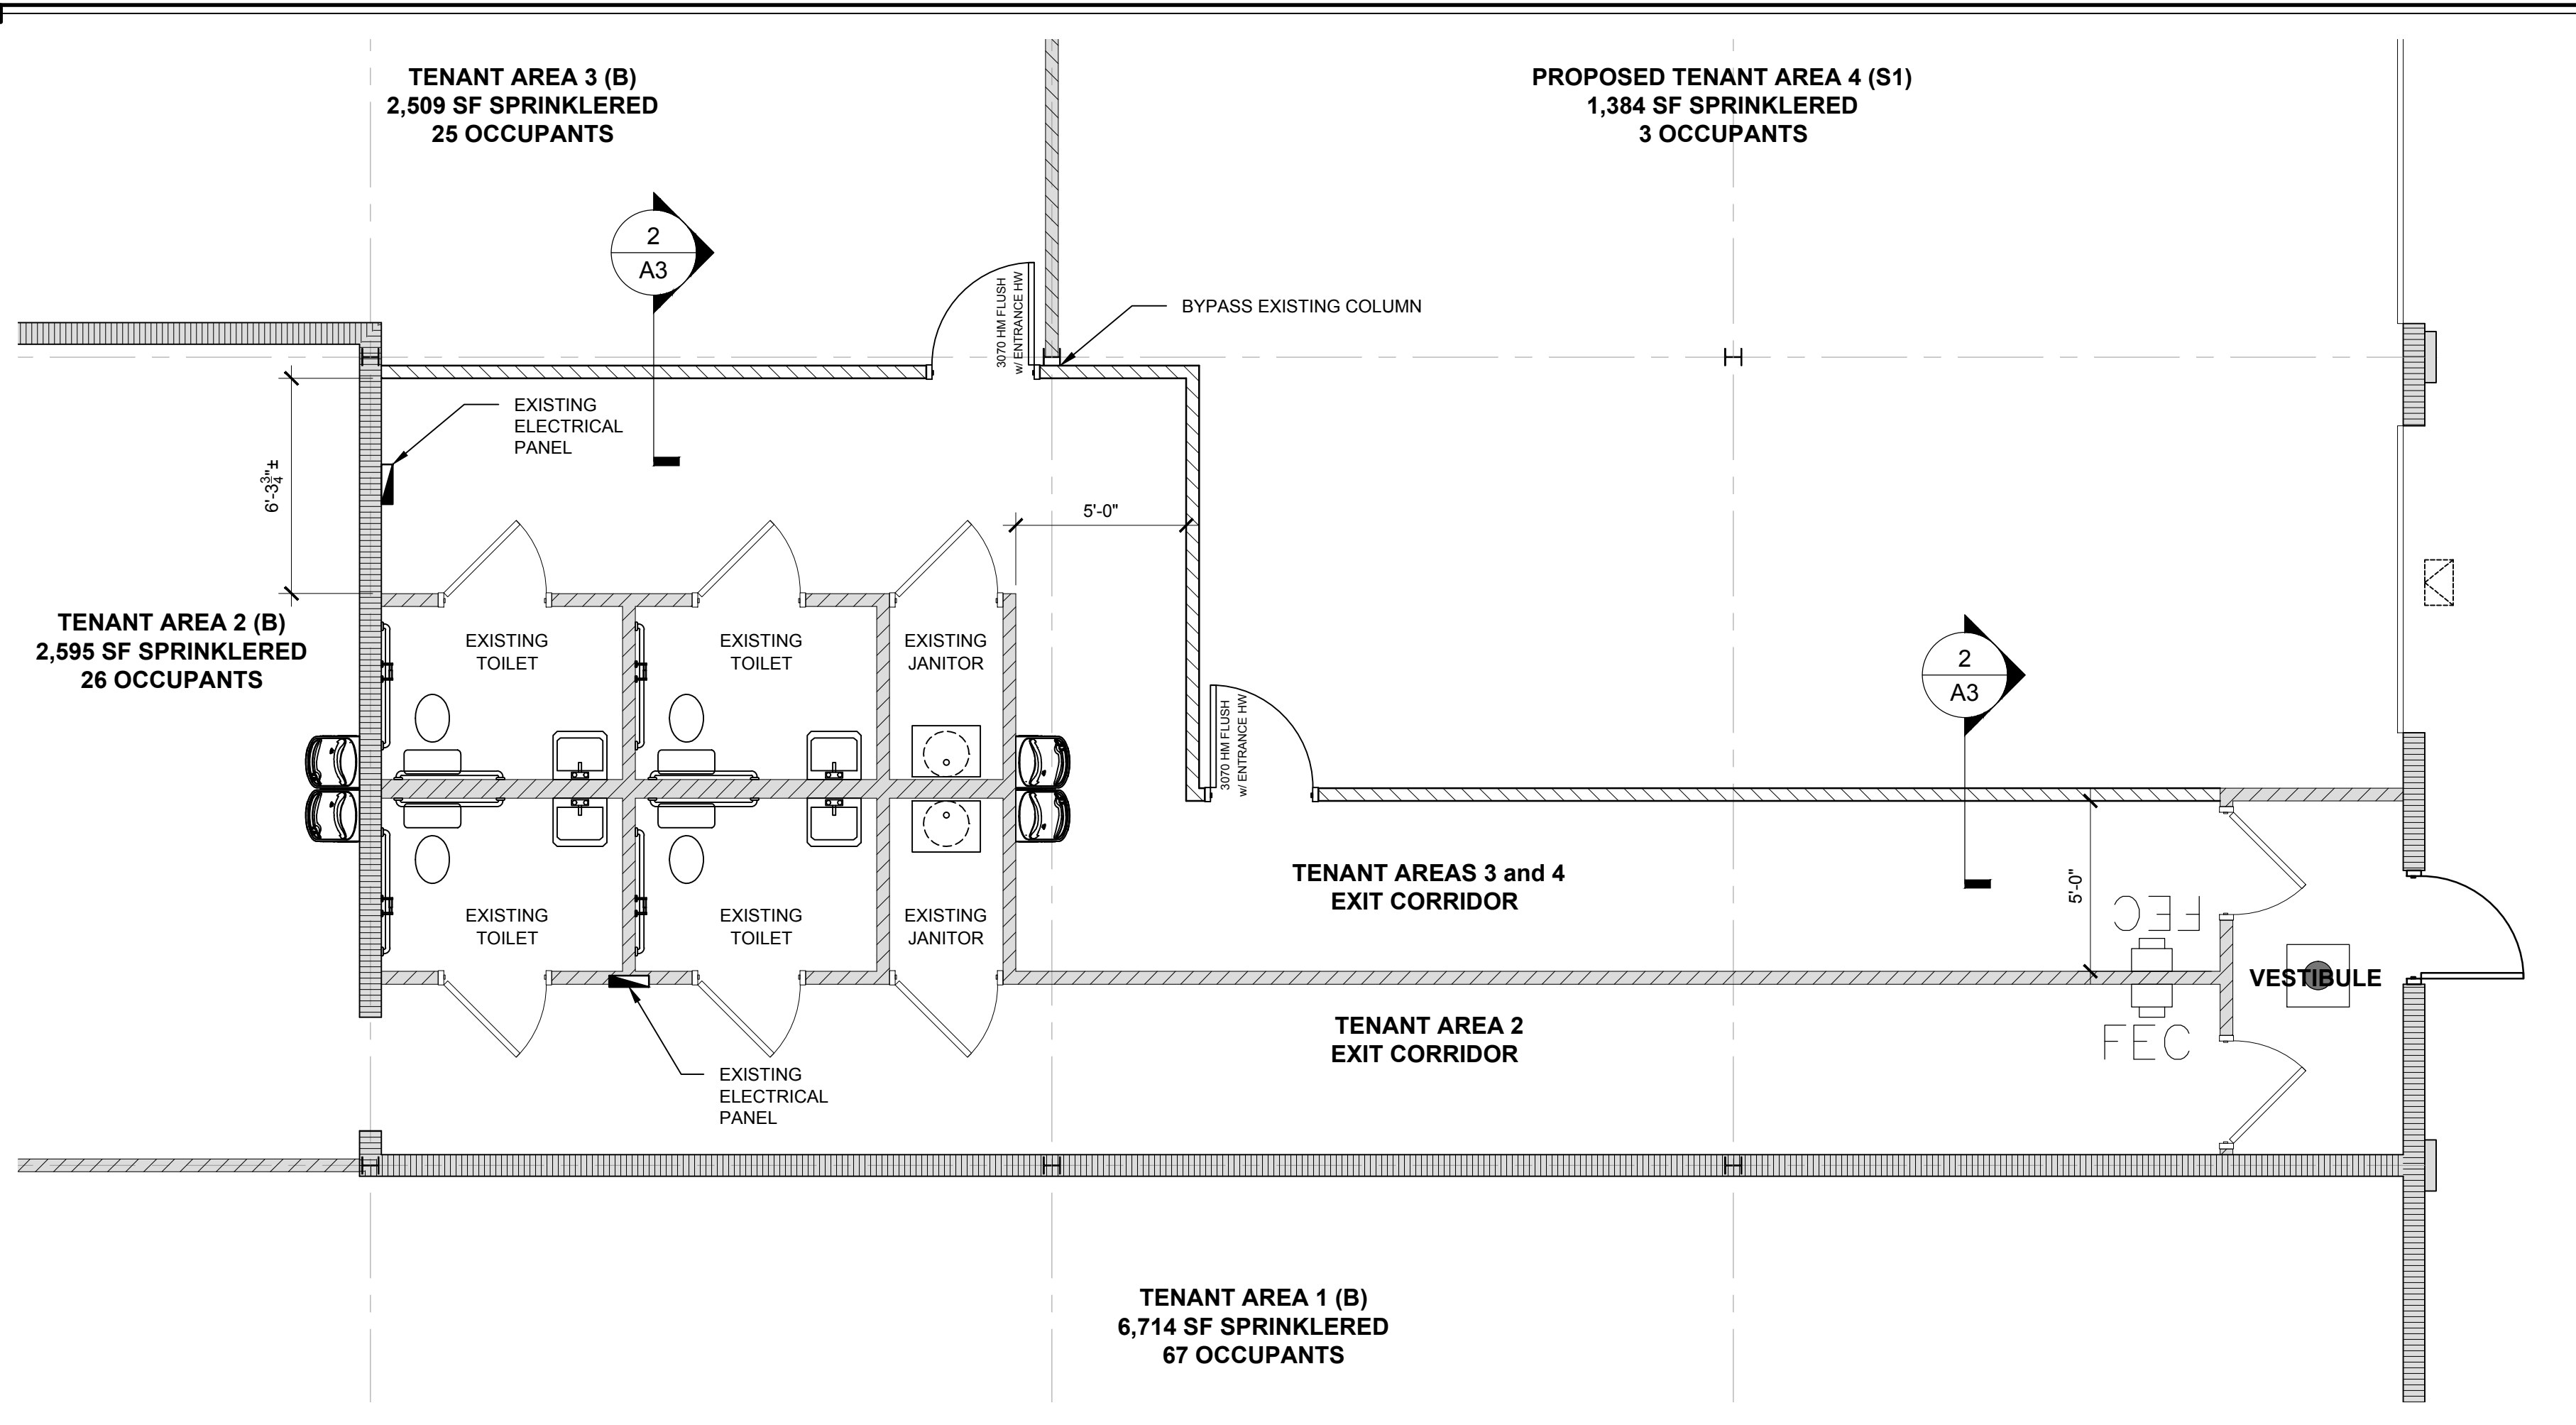

1 PARTIAL FLOOR PLAN
SCALE: 1/4" = 1'-0"

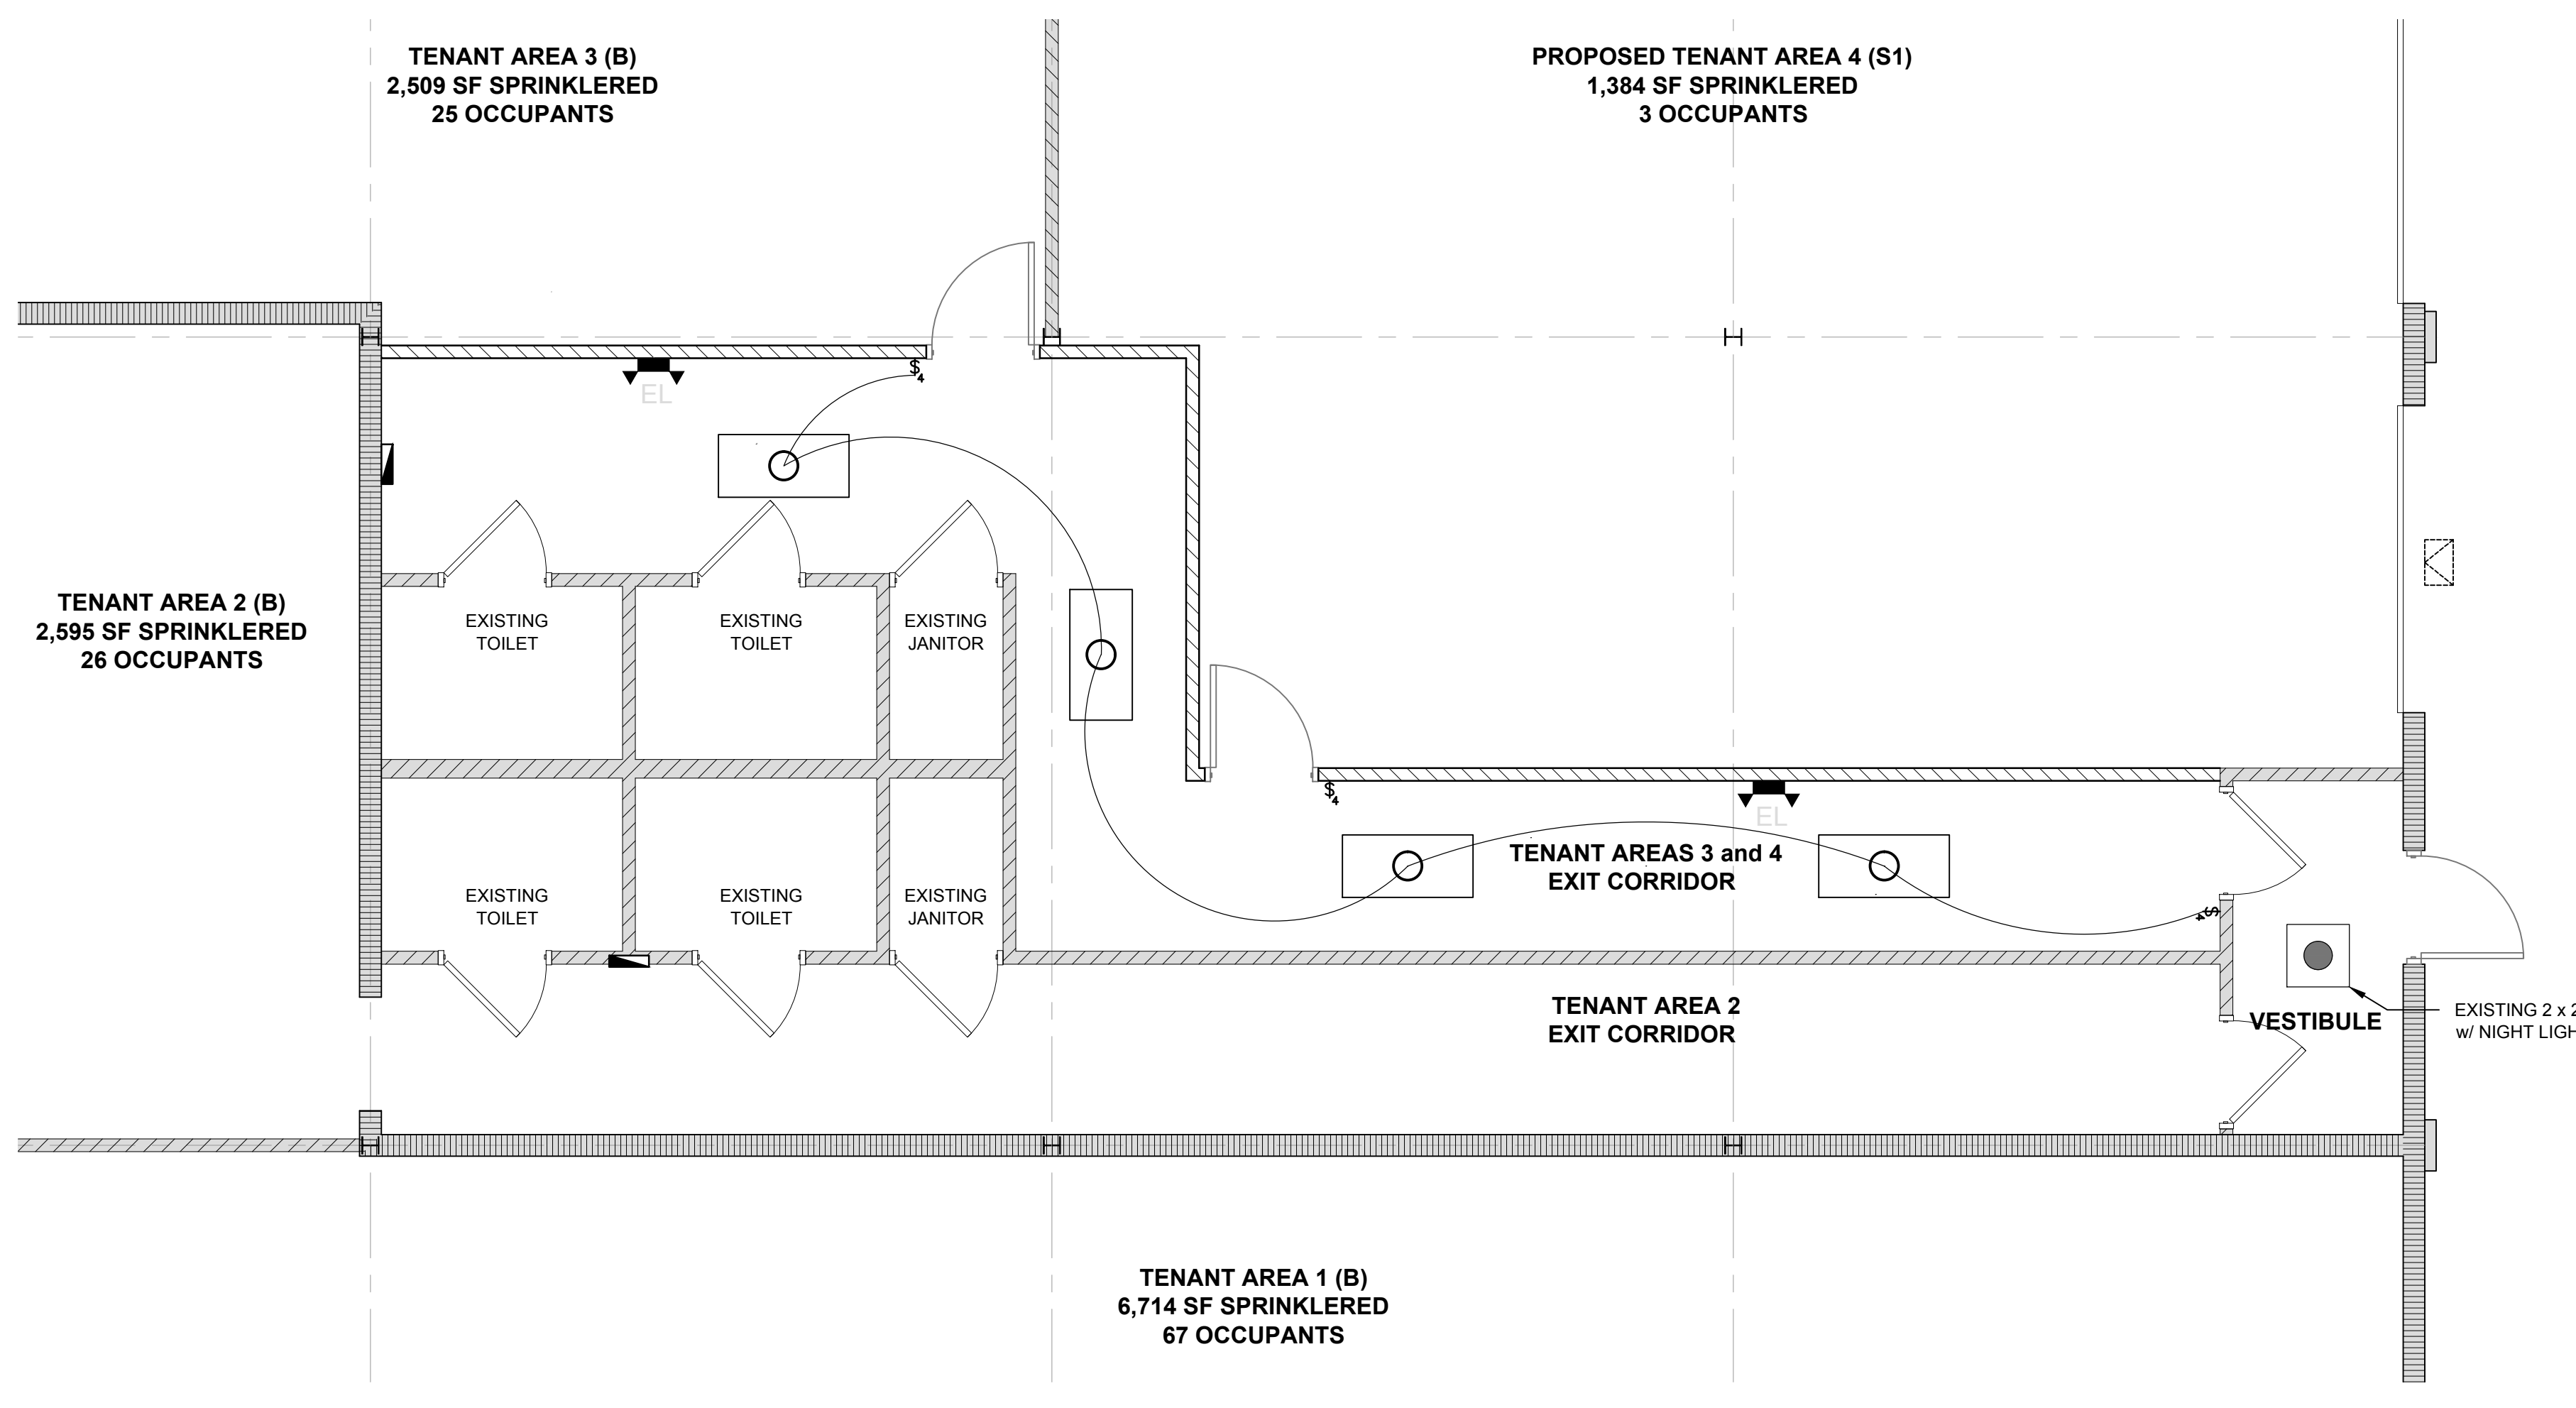

2 PARTIAL REFLECTED CEILING PLAN
SCALE: 1/4" = 1'-0"

WALL TYPE LEGEND

	EXISTING WALLS
	3-1/2" METAL STUD AND DRYWALL PARTITION

REVISIONS

1	01/29/2017
---	------------

DRAWN BY
CS3

SEAL

CHESTER C. SCOTT III ART1553
TIMA HUE LONG-FORSILING ART1548

Studio x 2 architects, pa
510 7th Street East
Bradenton, Florida 34208
941.747.0220
www.studiox2architects.com

Studio x 2 architects, pa
AA26002289

**1721 Building
Tenant Improvements
Floor Plan**
1721 9th Street West, Bradenton, Florida 34205

JOB NO
2019021

of
4

DATE
05/20/2019

A4