

CLIENT
**BUTTERS
 CONSTRUCTION AND
 DEVELOPMENT**
 PINETREE LOGISTICS
 BUILDING 2

COPYRIGHT
 This drawing has been prepared solely for the intended use, thus any reproduction or distribution for any purpose other than authorized by Arcadis is forbidden. Written dimensions shall have precedence over scaled dimensions. Contractors shall verify and be responsible for all dimensions and conditions on the job, and Arcadis shall be informed of any variations from the dimensions and conditions shown on the drawing. Shop drawings shall be submitted to Arcadis for general conformance before proceeding with fabrication.

Arcadis Inc.

ISSUES

No.	DESCRIPTION	DATE
	ISSUE FOR PERMIT	11/19/2024

CONSULTANTS

SEAL

THIS HAS BEEN DIGITALLY SIGNED AND SEALED BY DAN FREED, R.A. ON THE DATE INDICATED HERE.
 PRINTED COPIES OF THIS DOCUMENT ARE NOT CONSIDERED SIGNED AND SEALED AND THE SIGNATURE MUST BE VERIFIED ON ANY ELECTRONIC COPIES

PRIME CONSULTANT


 7000 N Federal Hwy - 2nd Floor
 Boca Raton FL 33487 USA
 tel 248 936 8000
 www.arcadis.com


PROJECT
**PINETREE LOGISTICS
 BUILDING 2**

PROJECT NO:
 147536
 DRAWN BY: CHECKED BY:
 PROJECT MGR: APPROVED BY:

SHEET TITLE
**OVERALL BUILDING
 FLOOR PLAN**

SHEET NUMBER
EX-1
 ISSUE
0

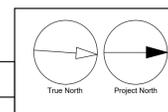

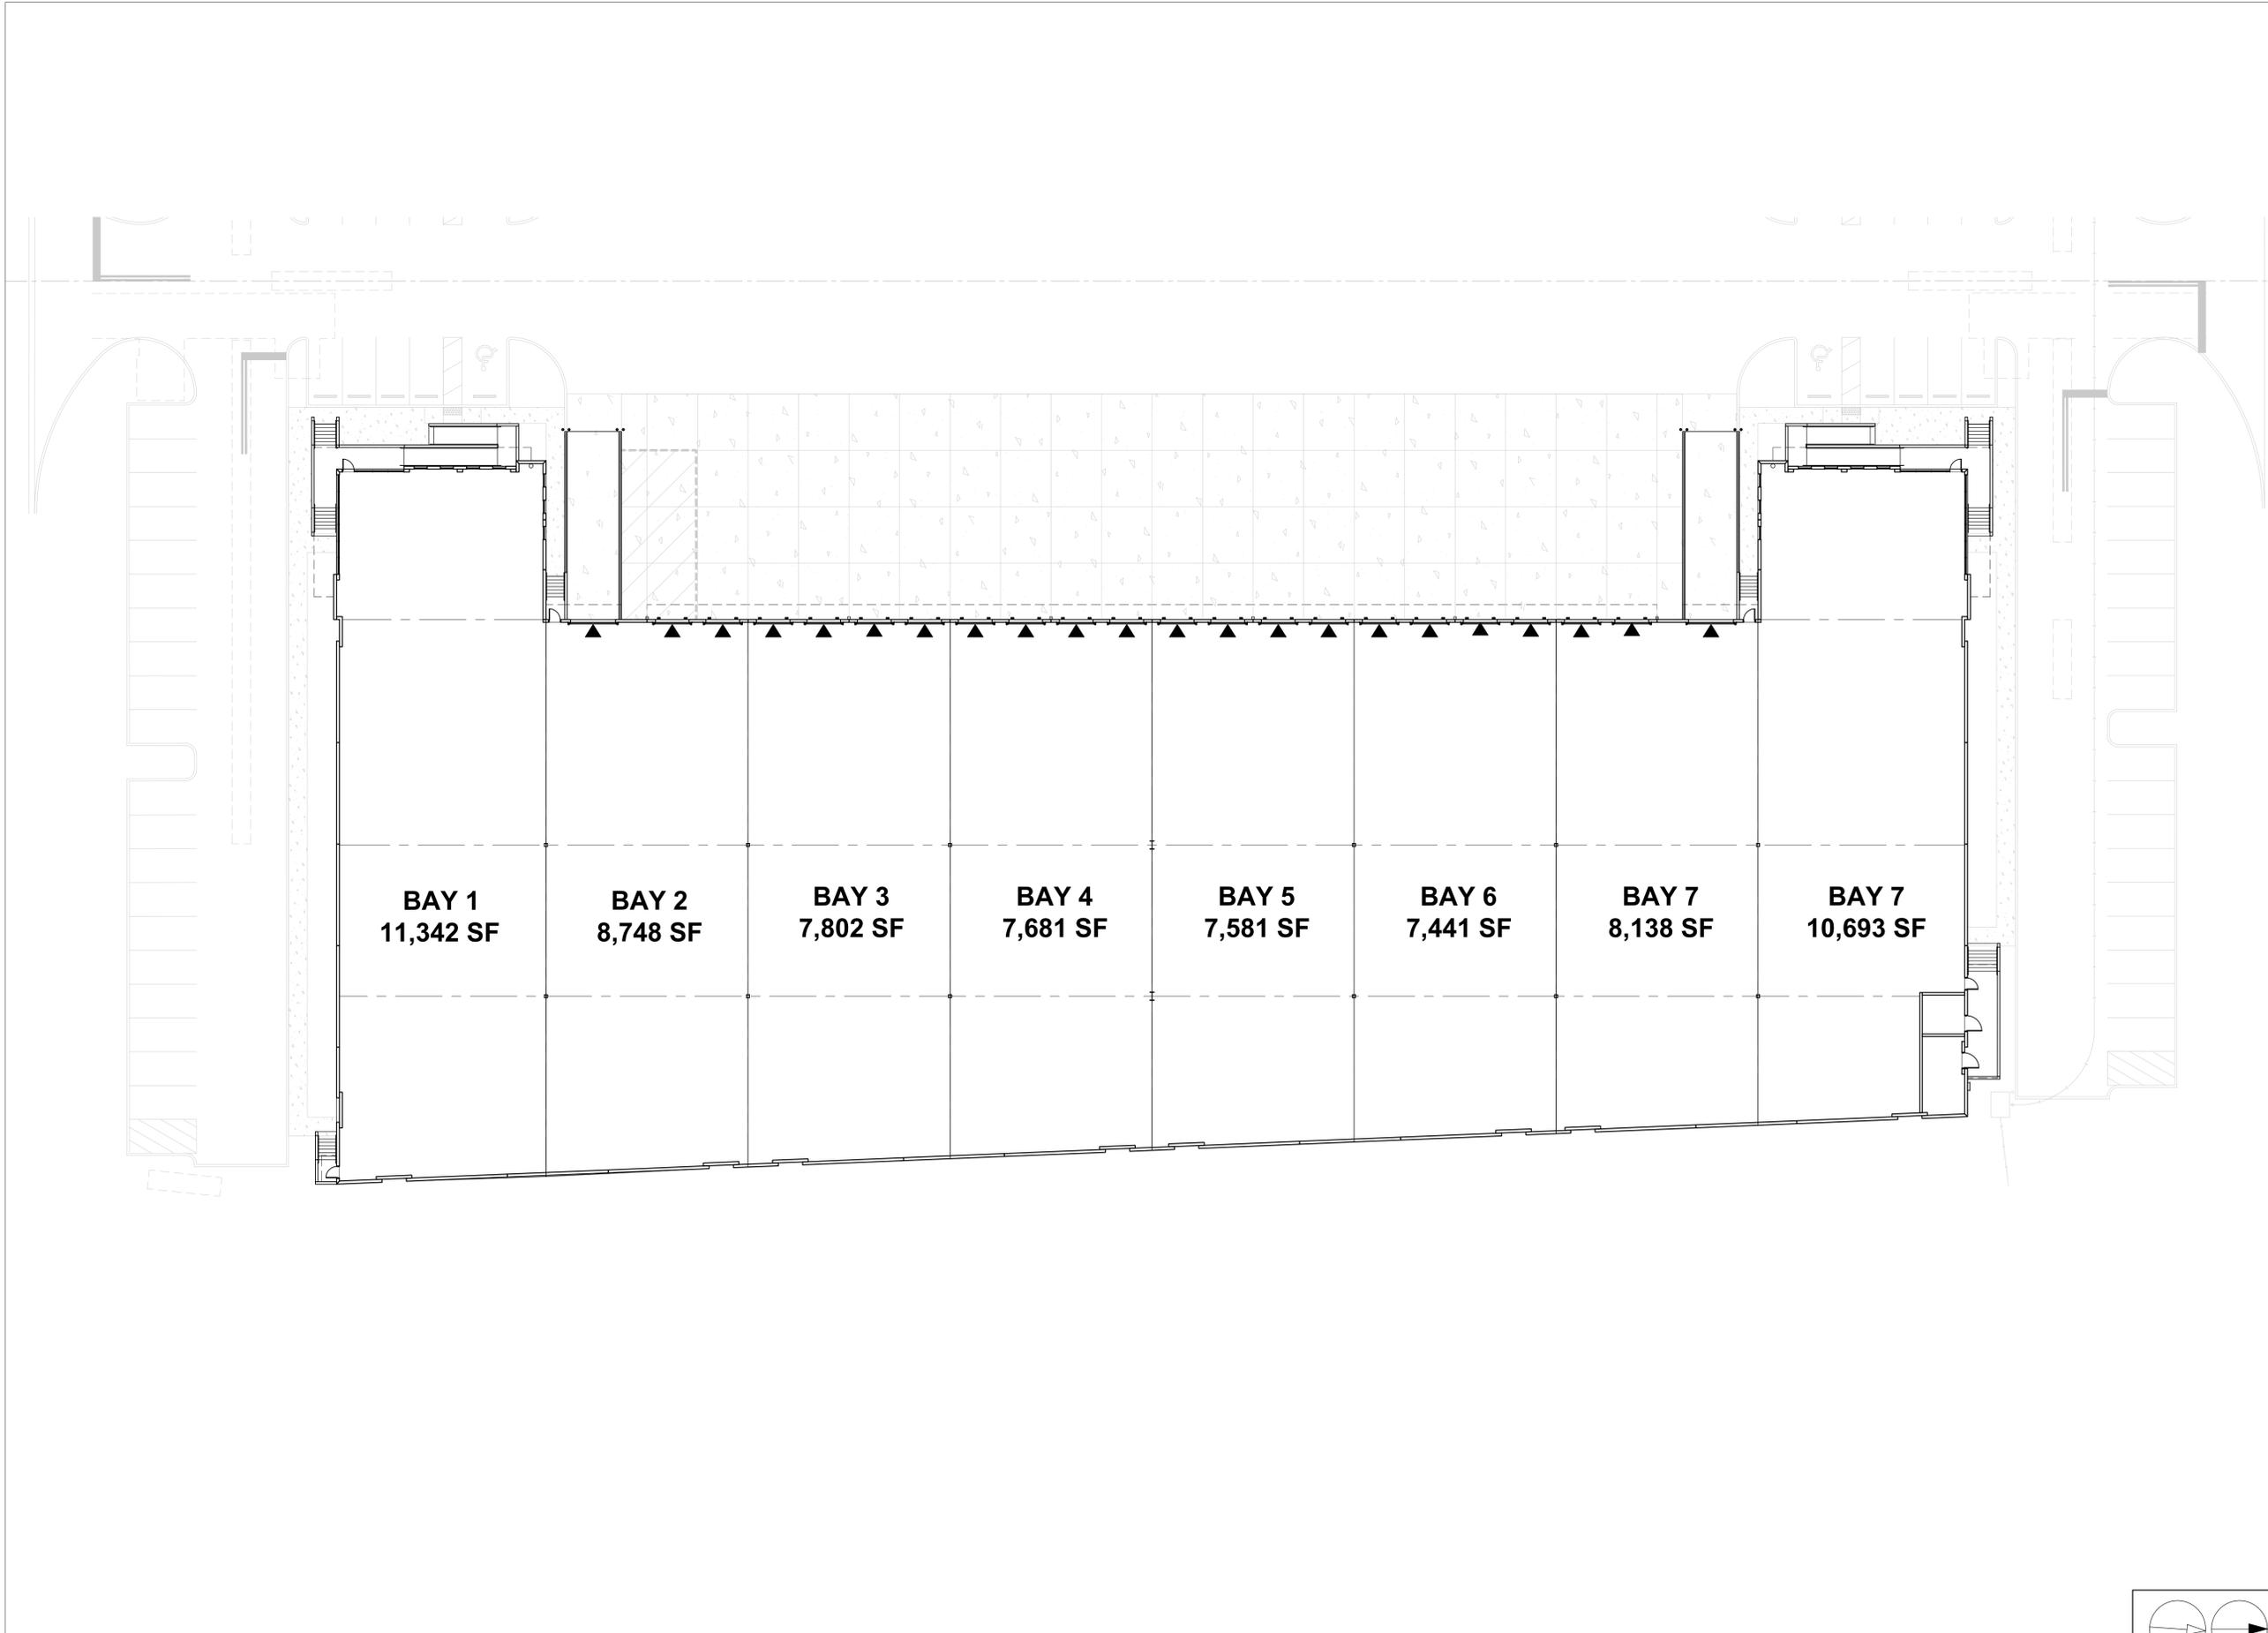

CLIENT
**BUTTERS
 CONSTRUCTION AND
 DEVELOPMENT**
 PINETREE LOGISTICS
 BUILDING 2

COPYRIGHT
 This drawing has been prepared solely for the intended use, thus any reproduction or distribution for any purpose other than authorized by Arcadis is forbidden. Written dimensions shall have precedence over scaled dimensions. Contractors shall verify and be responsible for all dimensions and conditions on the job, and Arcadis shall be informed of any variations from the dimensions and conditions shown on the drawing. Shop drawings shall be submitted to Arcadis for general conformance before proceeding with fabrication.

Arcadis Inc.

ISSUES

No.	DESCRIPTION	DATE
	ISSUE FOR PERMIT	11/19/2024

CONSULTANTS

SEAL

THIS HAS BEEN DIGITALLY SIGNED AND SEALED BY DAN FREED, R.A. ON THE DATE INDICATED HERE.
 PRINTED COPIES OF THIS DOCUMENT ARE NOT CONSIDERED SIGNED AND SEALED AND THE SIGNATURE MUST BE VERIFIED ON ANY ELECTRONIC COPIES

PRIME CONSULTANT



7000 N Federal Hwy - 2nd Floor
 Boca Raton FL 33487 USA
 tel 248 936 8000
 www.arcadis.com


PROJECT
**PINETREE LOGISTICS
 BUILDING 2**


PROJECT NO:
 147536

DRAWN BY:	CHECKED BY:
PROJECT MGR:	APPROVED BY:

SHEET TITLE
**OVERALL TENANT
 FLOOR PLAN**

SHEET NUMBER EX-2	ISSUE 0
-----------------------------	-------------------

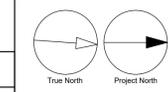

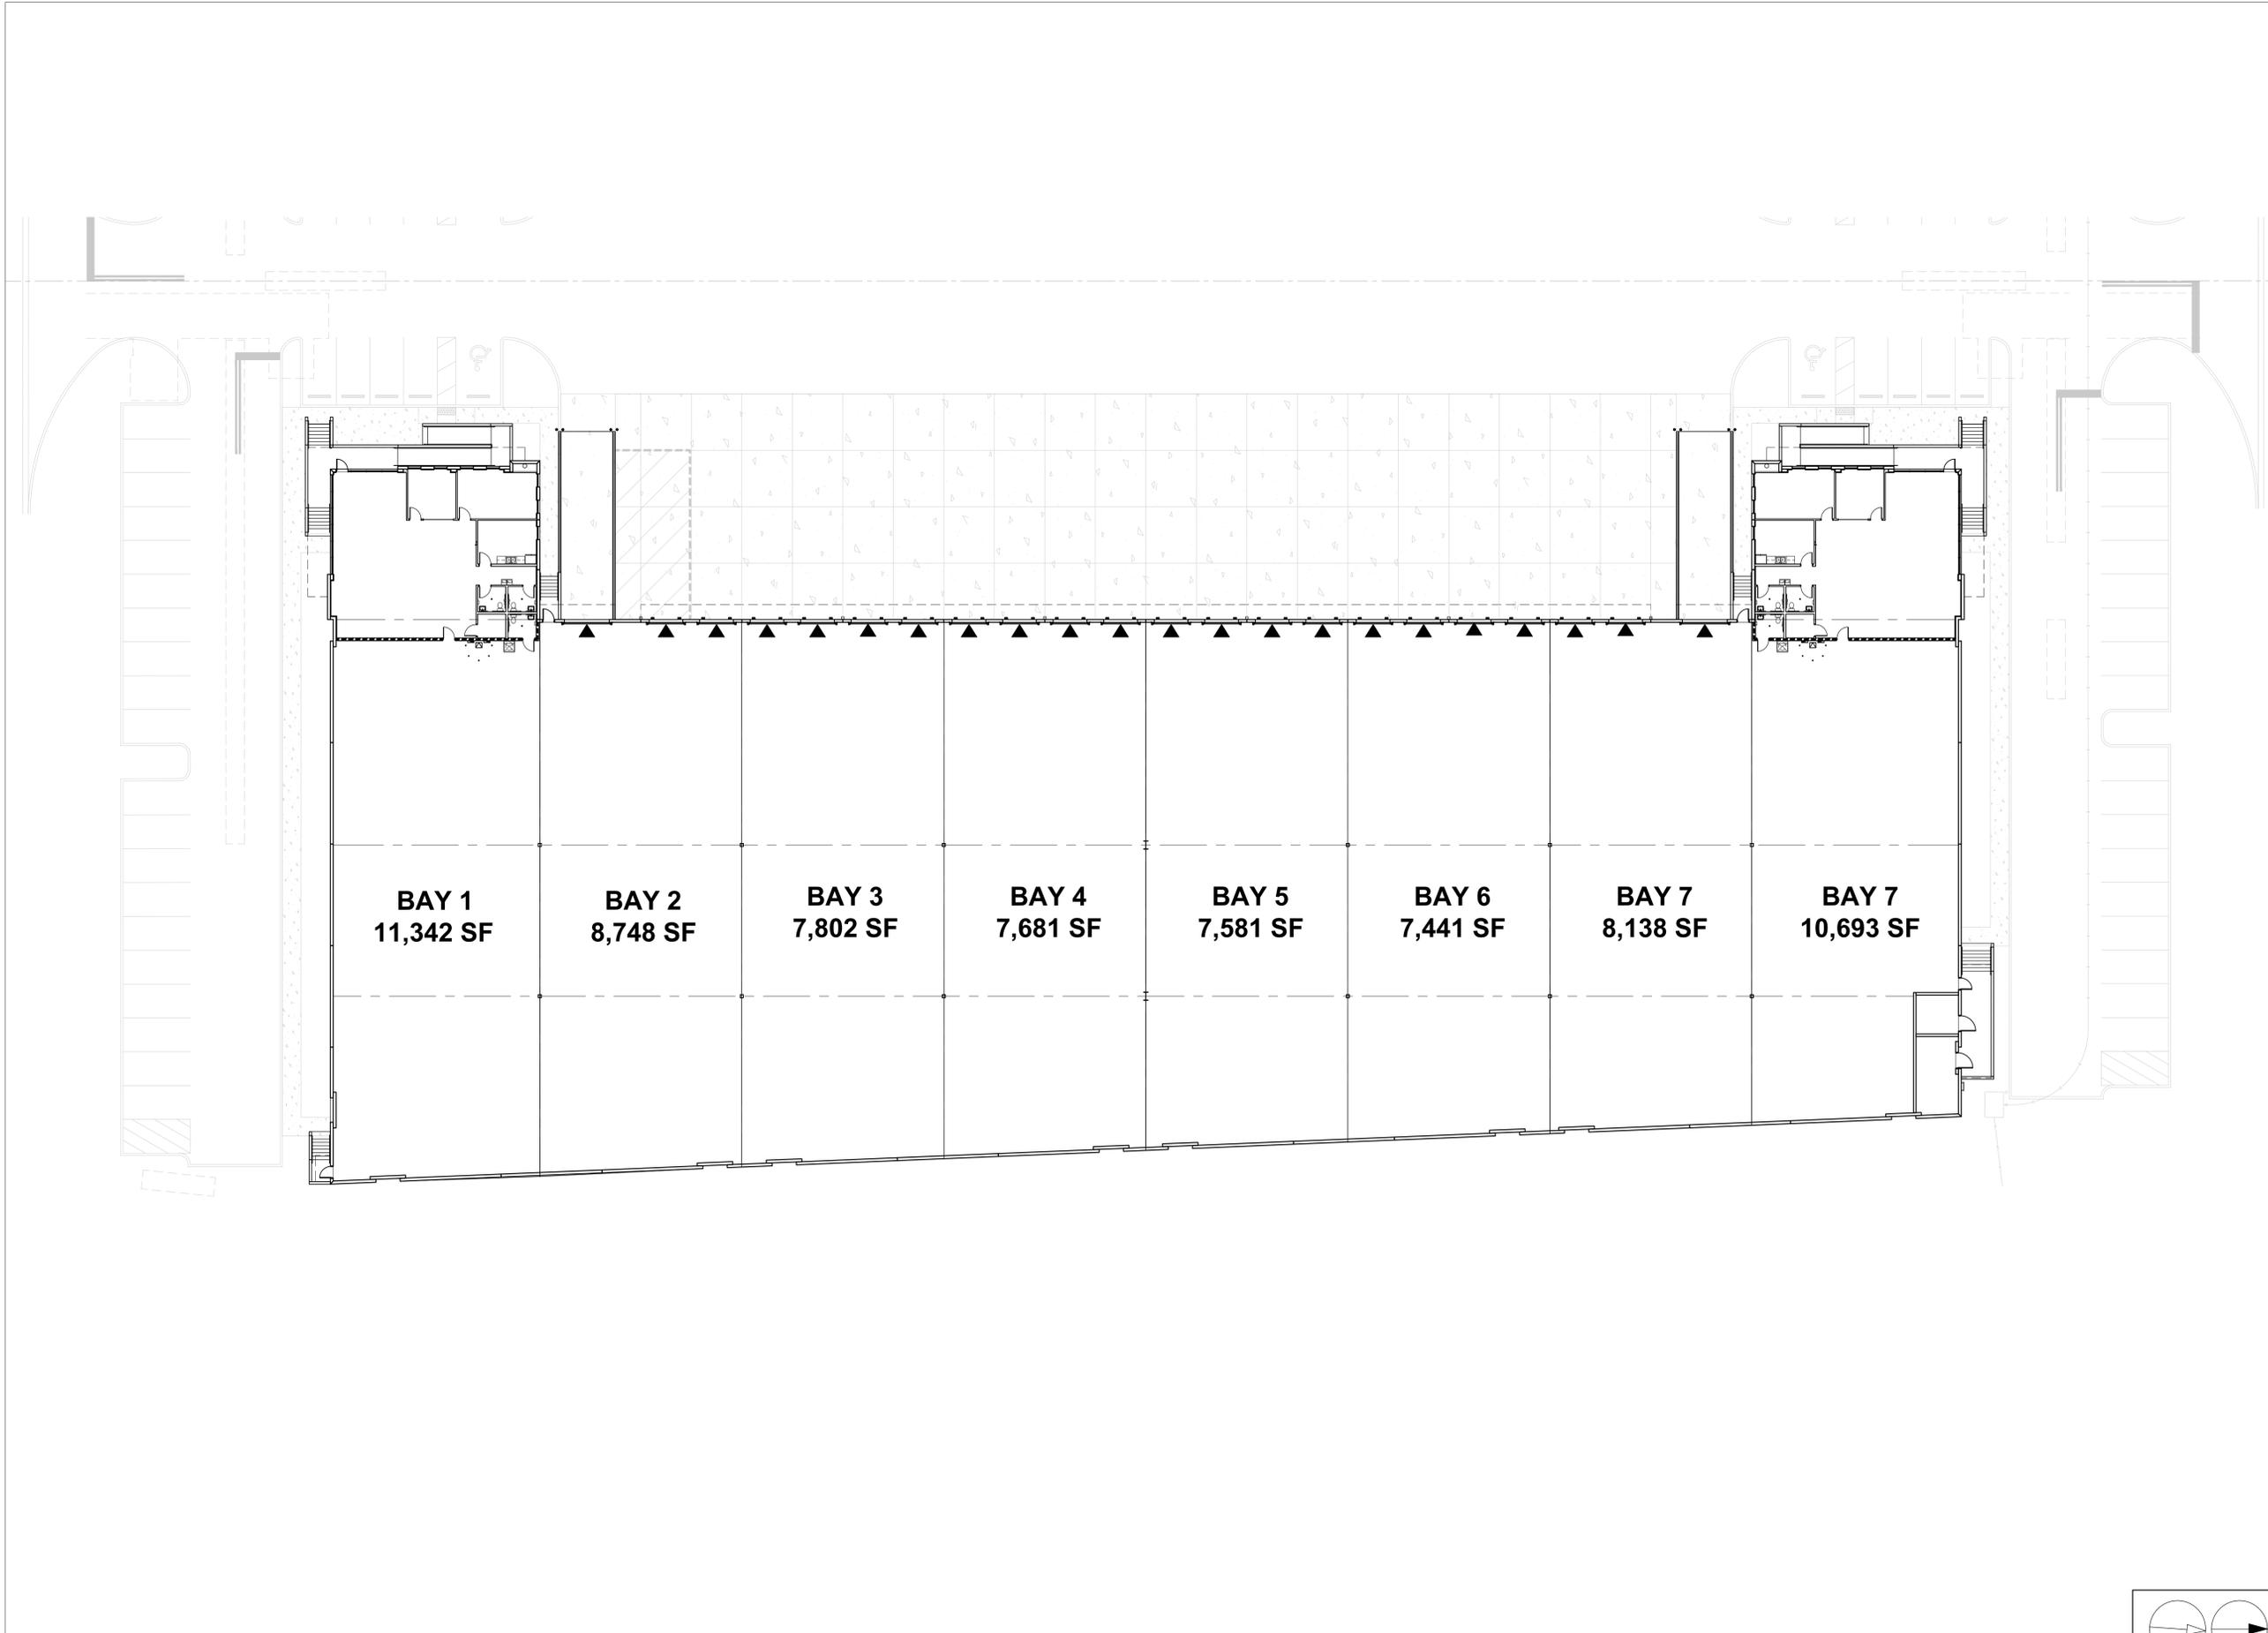

CLIENT
**BUTTERS
 CONSTRUCTION AND
 DEVELOPMENT**
 PINETREE LOGISTICS
 BUILDING 2

COPYRIGHT
 This drawing has been prepared solely for the intended use, thus any reproduction or distribution for any purpose other than authorized by Arcadis is forbidden. Written dimensions shall have precedence over scaled dimensions. Contractors shall verify and be responsible for all dimensions and conditions on the job, and Arcadis shall be informed of any variations from the dimensions and conditions shown on the drawing. Shop drawings shall be submitted to Arcadis for general conformance before proceeding with fabrication.

Arcadis Inc.

ISSUES

No.	DESCRIPTION	DATE
	ISSUE FOR PERMIT	11/19/2024

CONSULTANTS

SEAL

THIS HAS BEEN DIGITALLY SIGNED AND SEALED BY DAN FREED, R.A. ON THE DATE INDICATED HERE.
 PRINTED COPIES OF THIS DOCUMENT ARE NOT CONSIDERED SIGNED AND SEALED AND THE SIGNATURE MUST BE VERIFIED ON ANY ELECTRONIC COPIES

PRIME CONSULTANT

 7000 N Federal Hwy - 2nd Floor
 Boca Raton FL 33487 USA
 tel 248 936 8000
 www.arcadis.com

PROJECT
**PINETREE LOGISTICS
 BUILDING 2**


PROJECT NO:
 147536


DRAWN BY: CHECKED BY:

PROJECT MGR: APPROVED BY:

SHEET TITLE
**OVERALL TENANT
 FLOOR PLAN**

SHEET NUMBER
EX-3 ISSUE
0

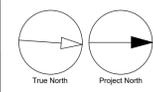

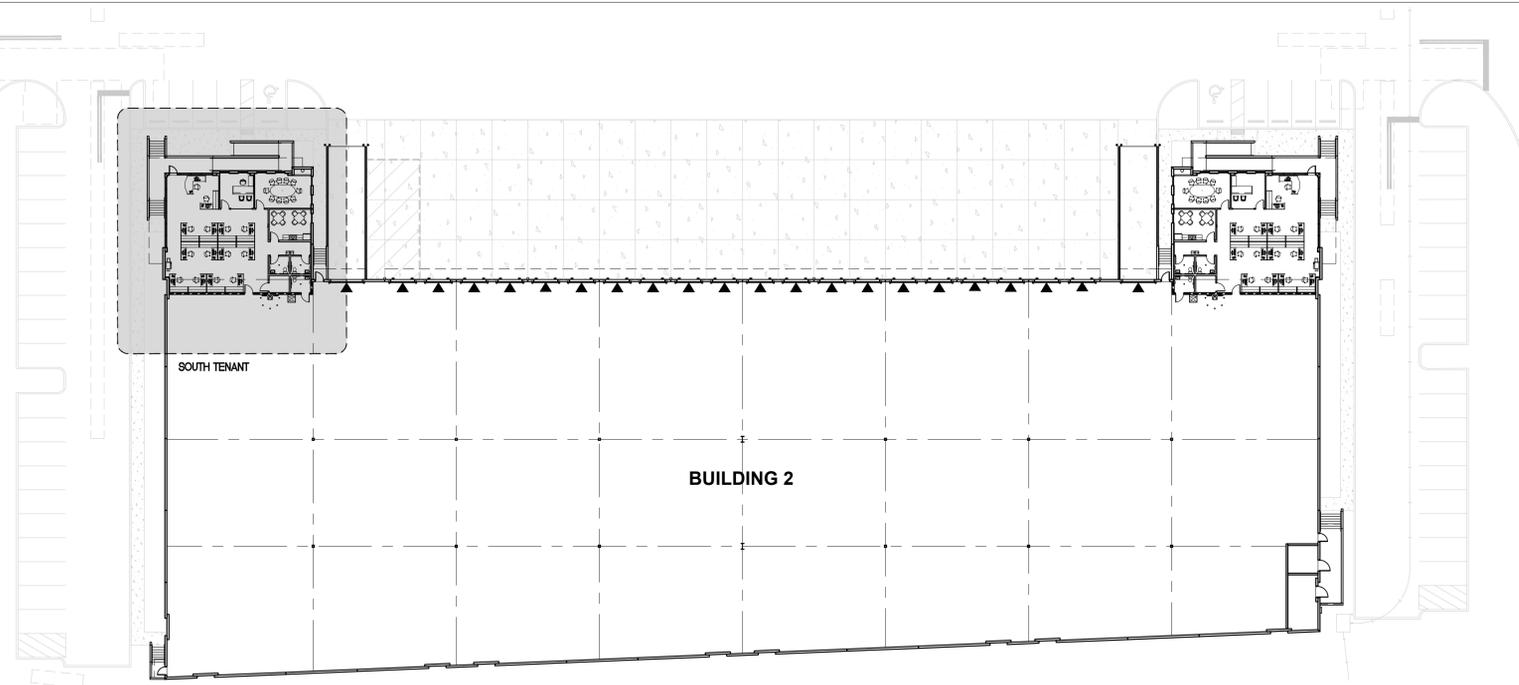

CLIENT
**BUTTERS
 CONSTRUCTION AND
 DEVELOPMENT**
 PINETREE LOGISTICS
 BUILDING 2

COPYRIGHT
 This drawing has been prepared solely for the intended use, thus any reproduction or distribution for any purpose other than authorized by Arcadis is forbidden. Written dimensions shall have precedence over scaled dimensions. Contractors shall verify and be responsible for all dimensions and conditions on the job, and Arcadis shall be informed of any variations from the dimensions and conditions shown on the drawing. Shop drawings shall be submitted to Arcadis for general conformance before proceeding with fabrication.


Arcadis Inc.

ISSUES		
No.	DESCRIPTION	DATE
	ISSUE FOR PERMIT	11/19/2024


1 SOUTH TENANT KEY PLAN

EX-4 SCALE: 1/8" = 1'-0"

CONSULTANTS

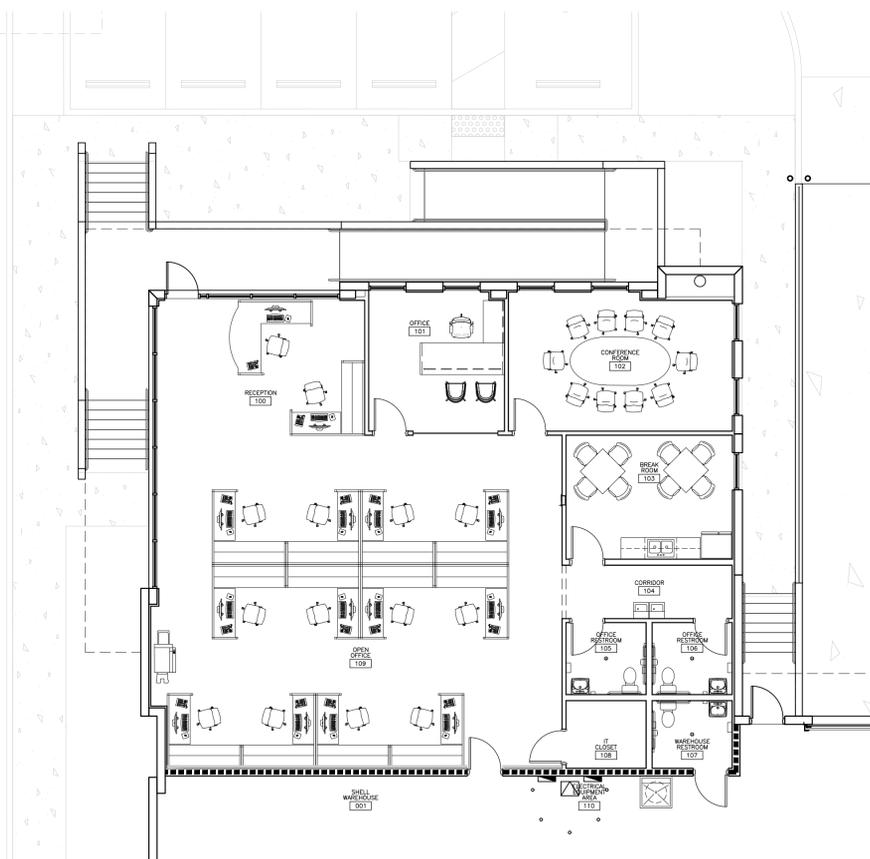

**SOUTH SUITE
 OFFICE AREA 2,483 SF**

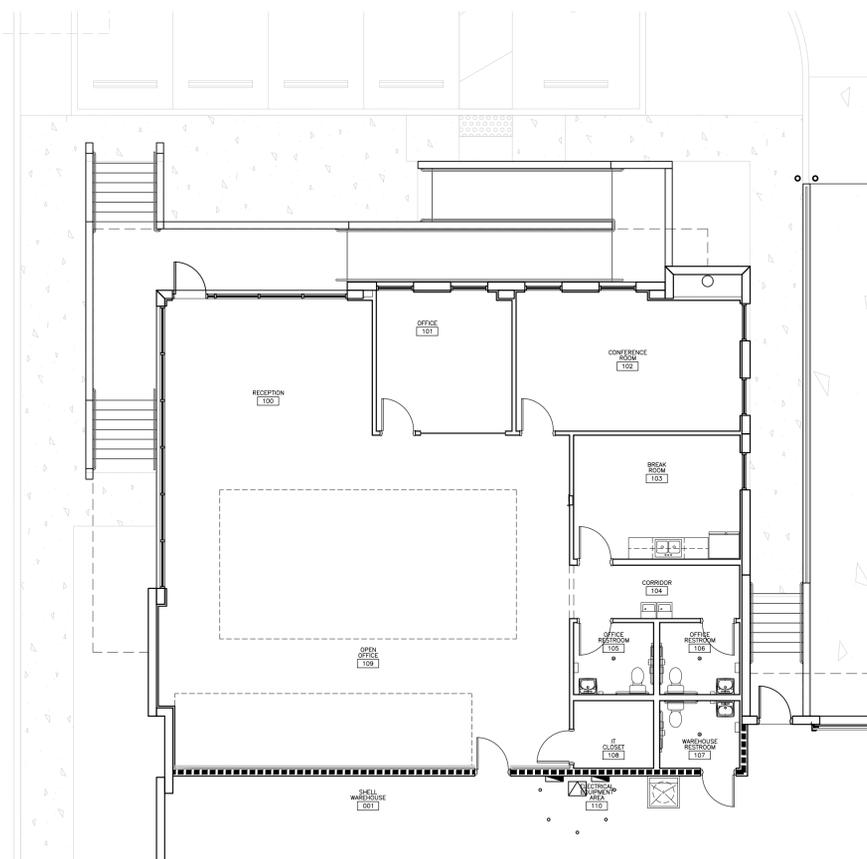

SEAL

THIS HAS BEEN DIGITALLY SIGNED AND SEALED BY DAN FREED, R.A. ON THE DATE INDICATED HERE.
 PRINTED COPIES OF THIS DOCUMENT ARE NOT CONSIDERED SIGNED AND SEALED AND THE SIGNATURE MUST BE VERIFIED ON ANY ELECTRONIC COPIES

PRIME CONSULTANT



PROJECT
**PINETREE LOGISTICS
 BUILDING 2**

PROJECT NO:
 147536

DRAWN BY:

CHECKED BY:

PROJECT MGR:


APPROVED BY:

SHEET TITLE
**SOUTH TENANT
 LOCATION PLAN**

SHEET NUMBER

EX-4


ISSUE

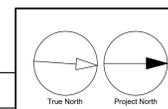

2 SOUTH TENANT FLOOR PLAN

EX-4 SCALE: 1/8" = 1'-0"

SCALE CHECK 1/4"

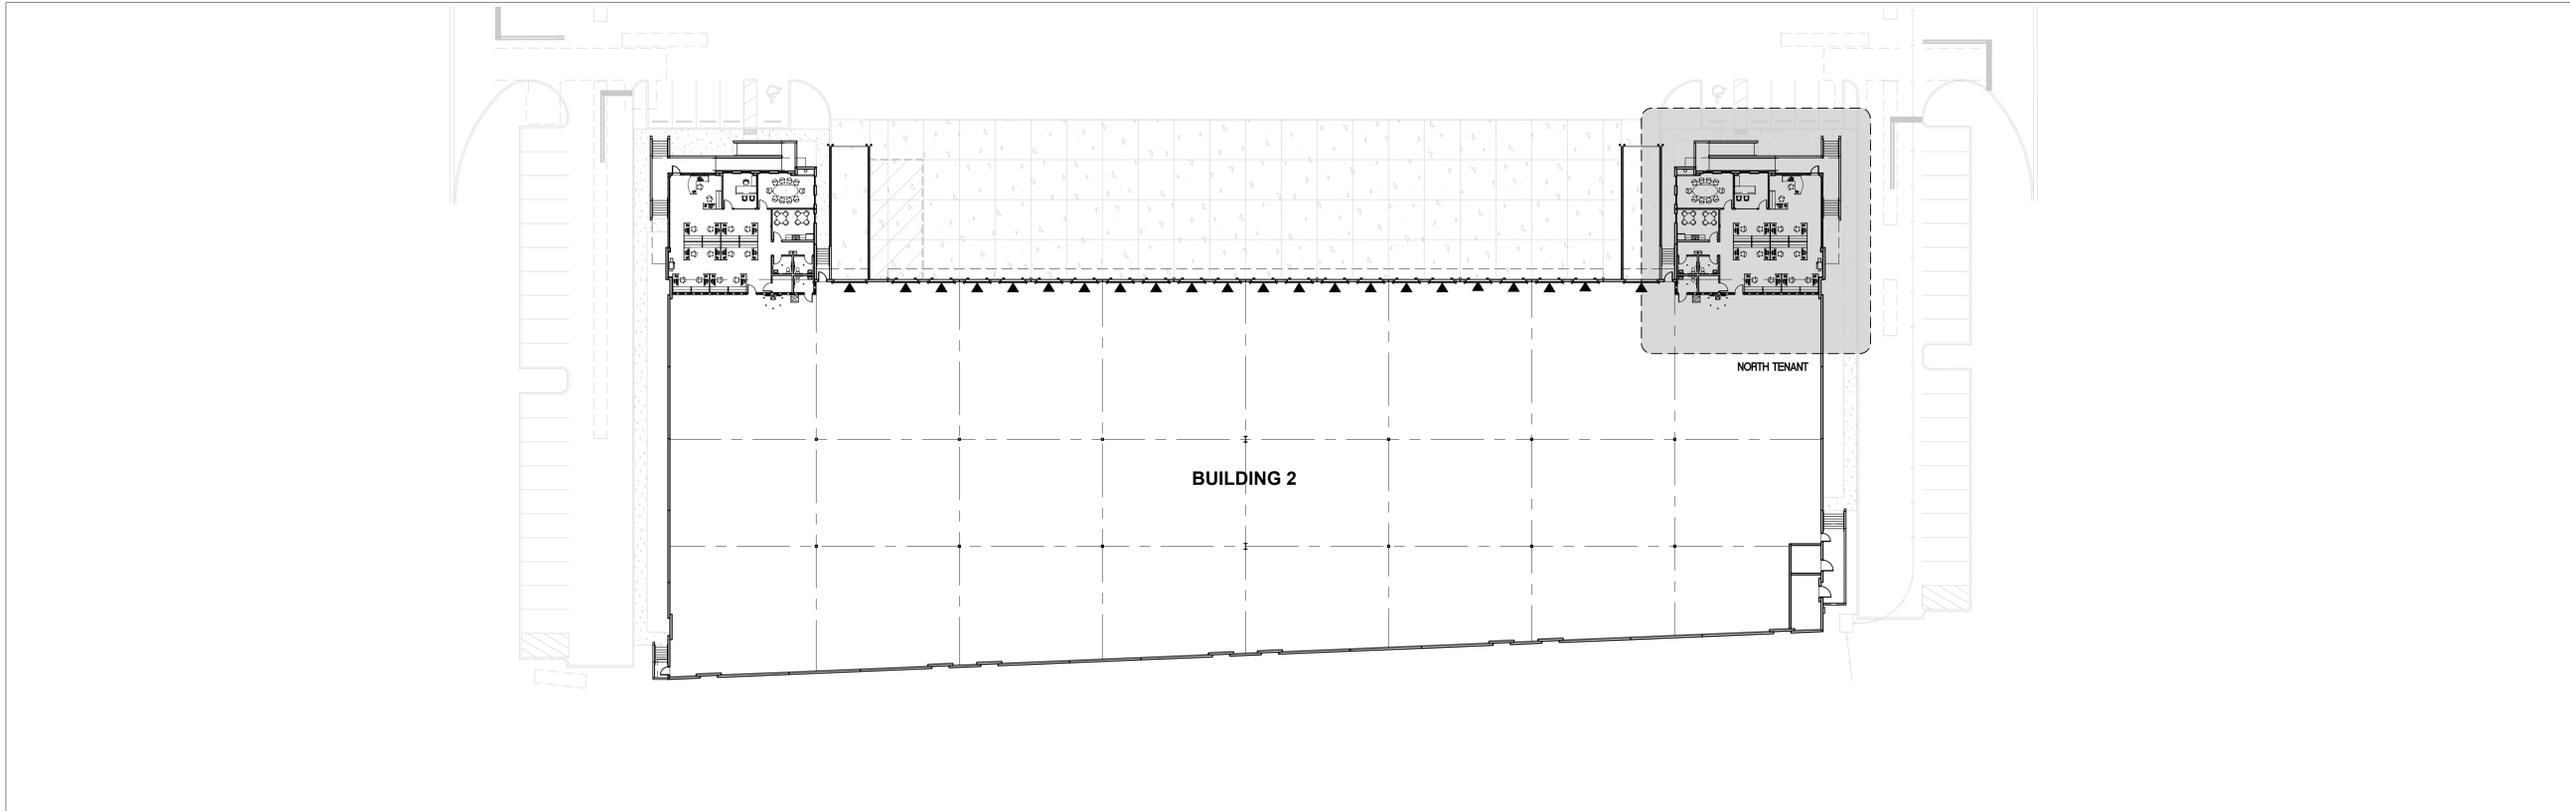

CLIENT
**BUTTERS
 CONSTRUCTION AND
 DEVELOPMENT**
 PINETREE LOGISTICS
 BUILDING 2



COPYRIGHT
 This drawing has been prepared solely for the intended use, thus any reproduction or distribution for any purpose other than authorized by Arcadis is forbidden. Written dimensions shall have precedence over scaled dimensions. Contractors shall verify and be responsible for all dimensions and conditions on the job, and Arcadis shall be informed of any variations from the dimensions and conditions shown on the drawing. Shop drawings shall be submitted to Arcadis for general conformance before proceeding with fabrication.

Arcadis Inc.

ISSUES		
No.	DESCRIPTION	DATE
	ISSUE FOR PERMIT	11/19/2024

1 NORTH TENANT KEY PLAN
 EX-6 SCALE: 1/8" = 1'-0"

CONSULTANTS

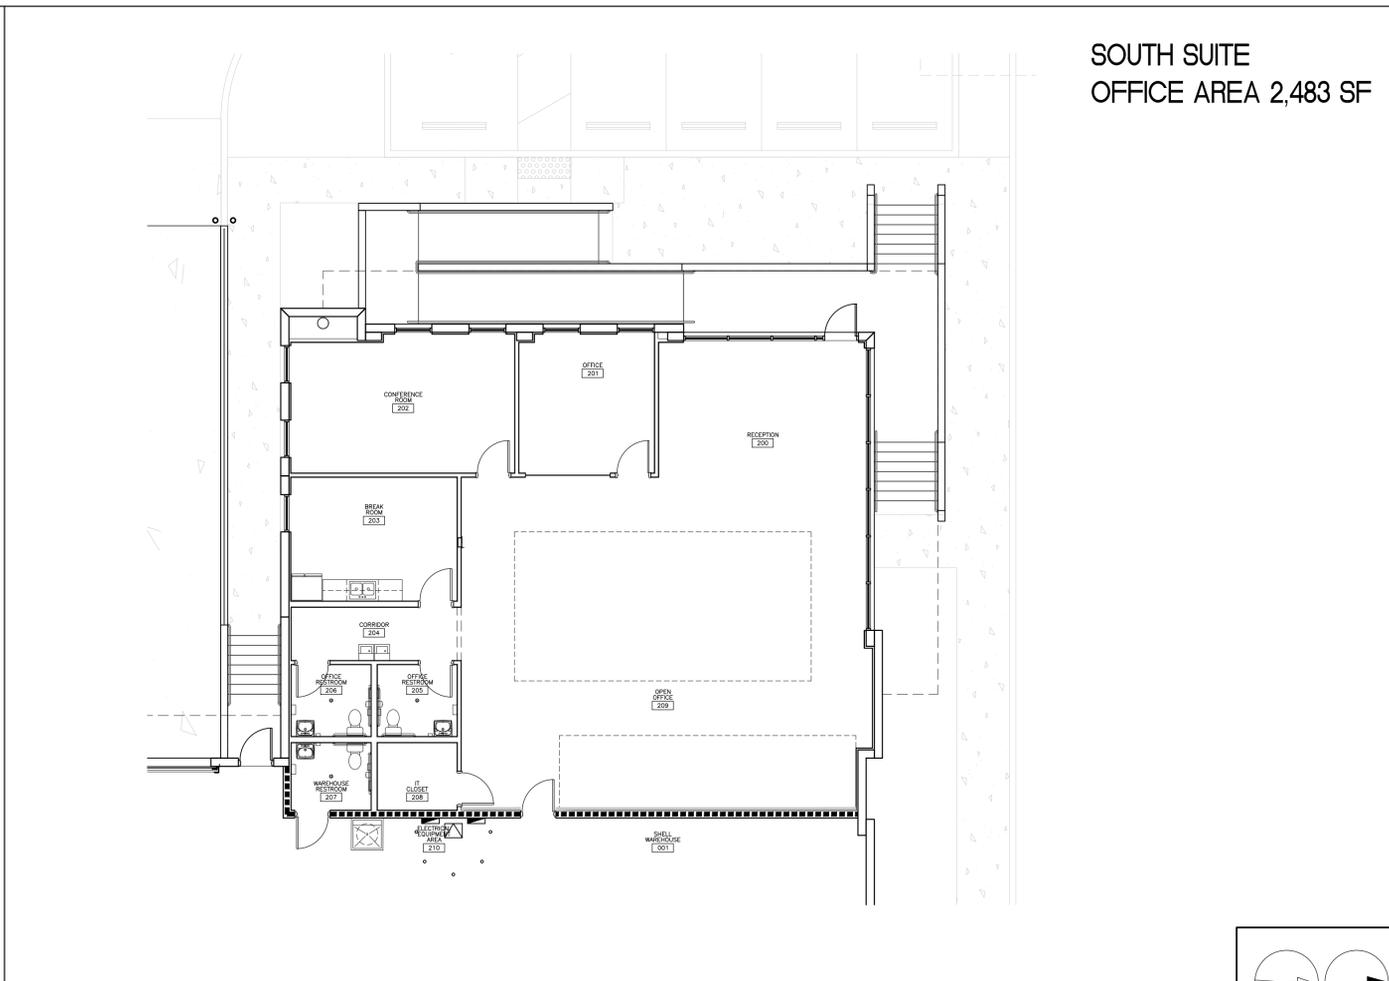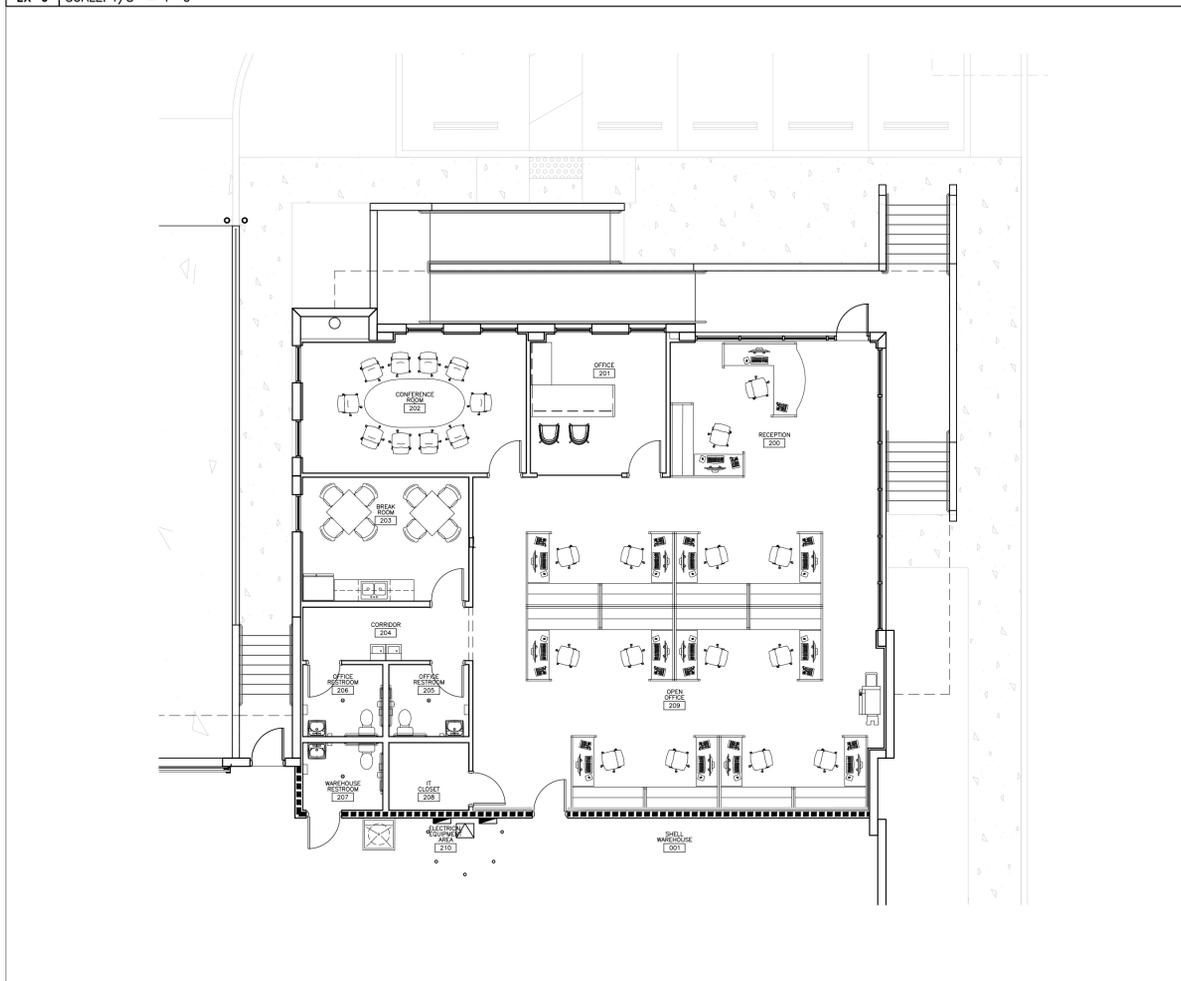

**SOUTH SUITE
 OFFICE AREA 2,483 SF**

SEAL

THIS HAS BEEN DIGITALLY SIGNED AND SEALED BY DAN FREED, R.A. ON THE DATE INDICATED HERE.
 PRINTED COPIES OF THIS DOCUMENT ARE NOT CONSIDERED SIGNED AND SEALED AND THE SIGNATURE MUST BE VERIFIED ON ANY ELECTRONIC COPIES

PRIME CONSULTANT

 7000 N Federal Hwy - 2nd Floor
 Boca Raton FL 33487 USA
 tel 248 936 8000
 www.arcadis.com


PROJECT
**PINETREE LOGISTICS
 BUILDING 2**

PROJECT NO:
 147536
 DRAWN BY: CHECKED BY:
 PROJECT MGR: APPROVED BY:


SHEET TITLE
**NORTH TENANT
 LOCATION PLAN**

SHEET NUMBER
EX-6 ISSUE

2 NORTH TENANT FLOOR PLAN
 EX-6 SCALE: 1/8" = 1'-0"

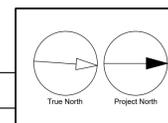


SCALE CHECK
 1/8"

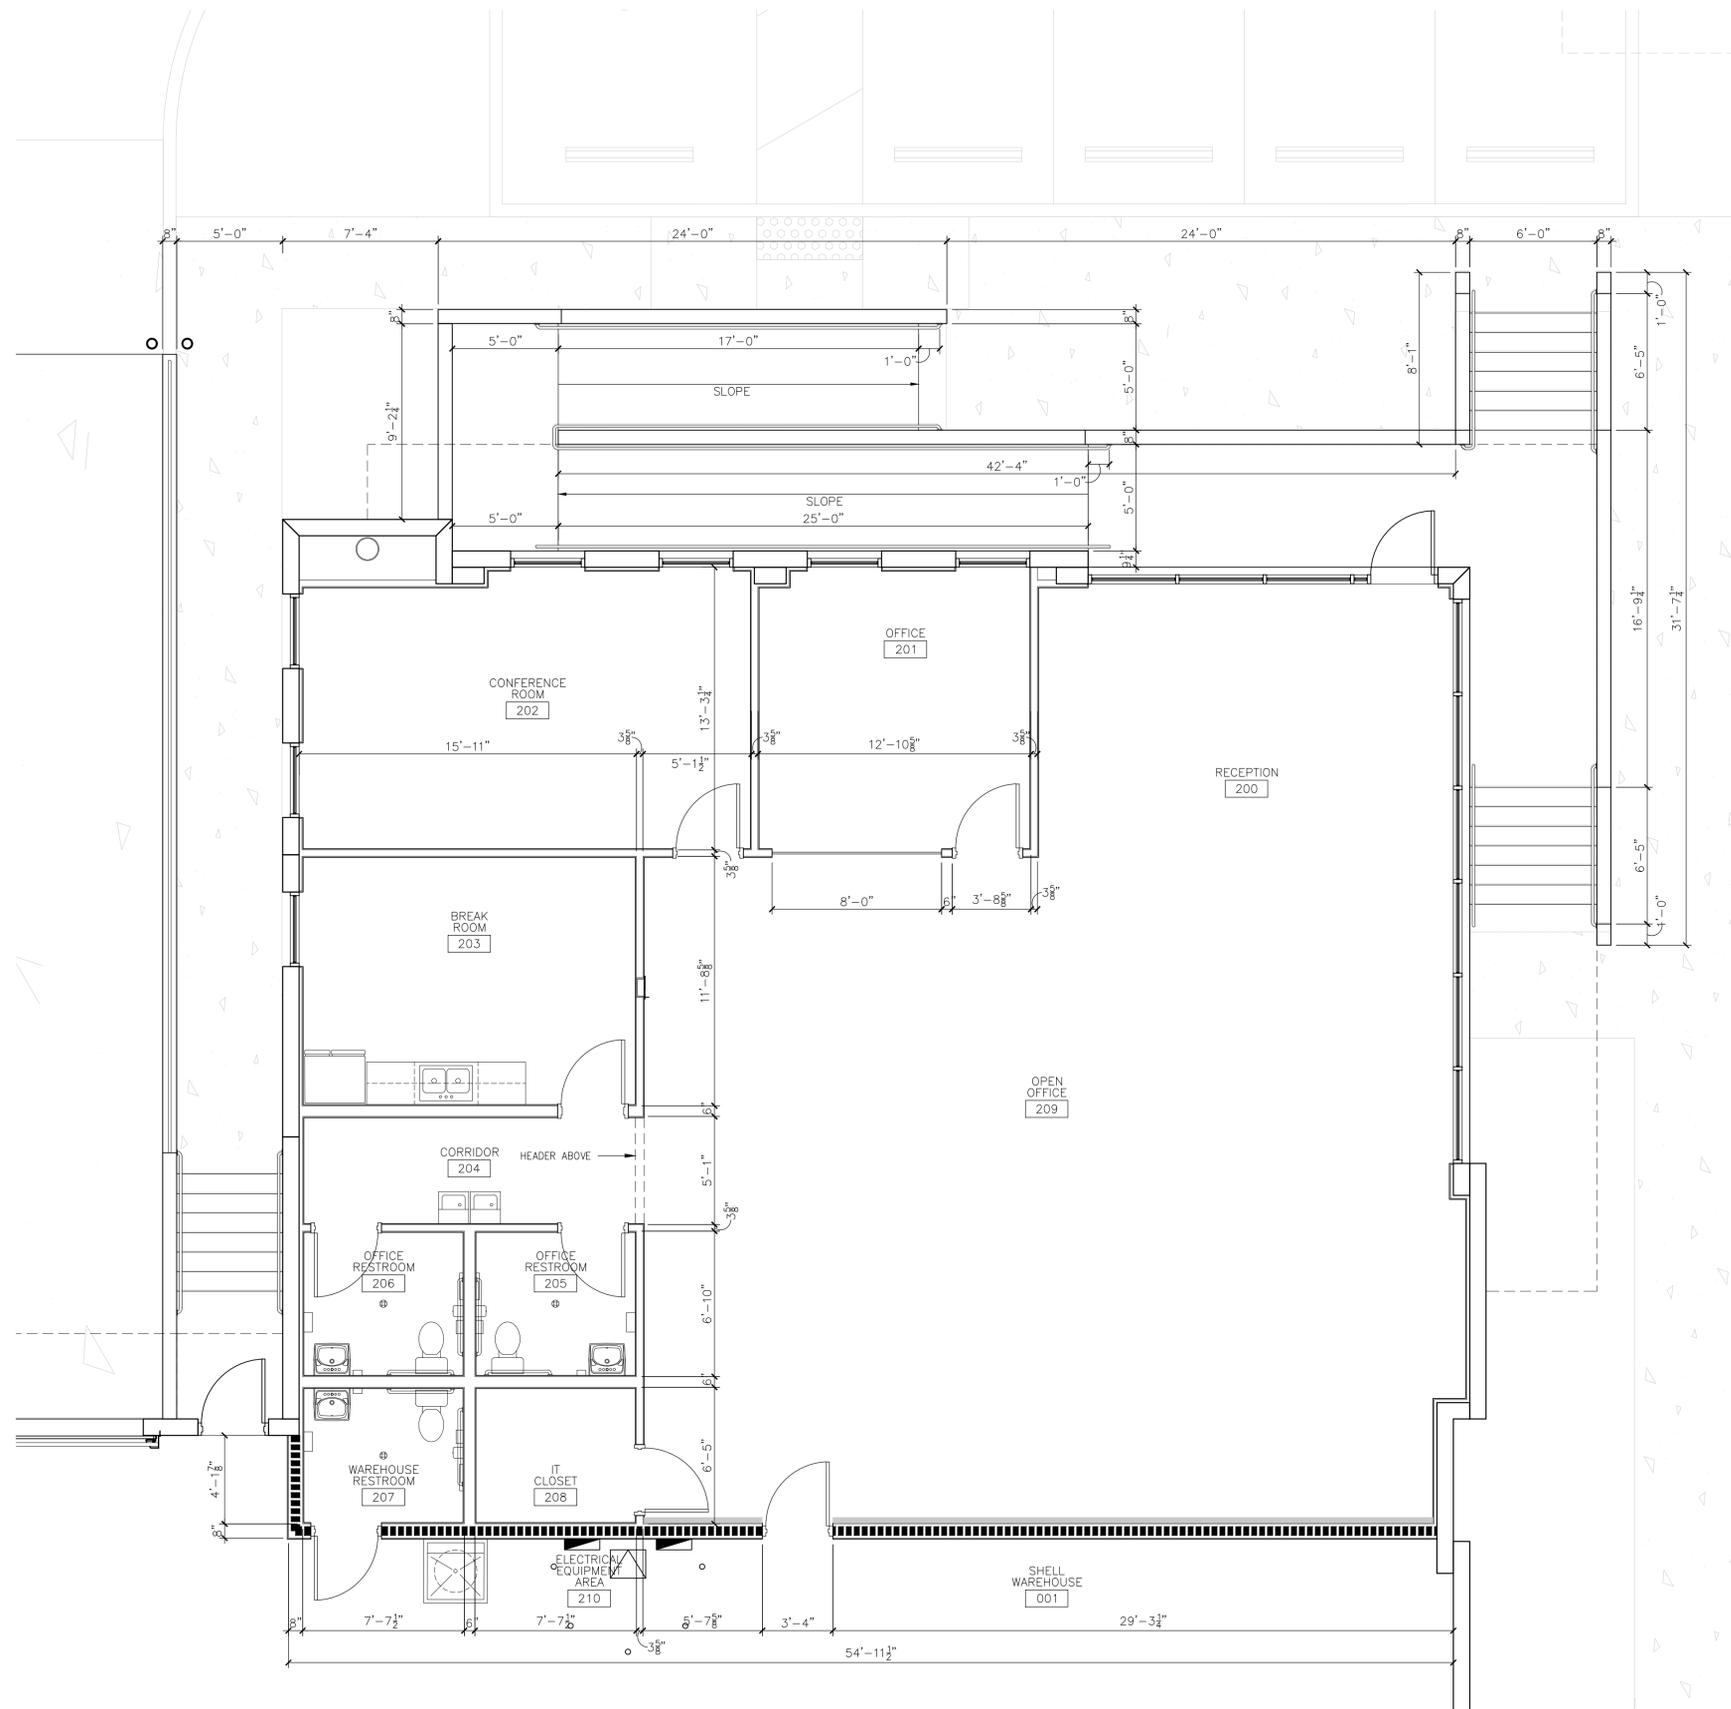

1 NORTH TENANT ENLARGED FLOOR PLAN

EX-7 SCALE: 1/8" = 1'-0"

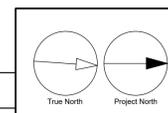

CLIENT
**BUTTERS
 CONSTRUCTION AND
 DEVELOPMENT**
 PINETREE LOGISTICS
 BUILDING 2

COPYRIGHT
 This drawing has been prepared solely for the intended use, thus any reproduction or distribution for any purpose other than authorized by Arcadis is forbidden. Written dimensions shall have precedence over scaled dimensions. Contractors shall verify and be responsible for all dimensions and conditions on the job, and Arcadis shall be informed of any variations from the dimensions and conditions shown on the drawing. Shop drawings shall be submitted to Arcadis for general conformance before proceeding with fabrication.

Arcadis Inc.

ISSUES

No.	DESCRIPTION	DATE
1	ISSUE FOR PERMIT	11/19/2024

CONSULTANTS

SEAL

THIS HAS BEEN DIGITALLY SIGNED AND SEALED BY DAN FREED, R.A. ON THE DATE INDICATED HERE.
 PRINTED COPIES OF THIS DOCUMENT ARE NOT CONSIDERED SIGNED AND SEALED AND THE SIGNATURE MUST BE VERIFIED ON ANY ELECTRONIC COPIES

PRIME CONSULTANT



PROJECT
**PINETREE LOGISTICS
 BUILDING 2**

PROJECT NO:
 147536
 DRAWN BY: CHECKED BY:
 PROJECT MGR: APPROVED BY:

SHEET TITLE
**NORTH TENANT
 ENLARGED
 FLOOR PLAN**

SHEET NUMBER
EX-7
 ISSUE

SCALE CHECK
 1/8"