


1 EAST ELEVATION
SCALE: 3/16" = 1'-0"

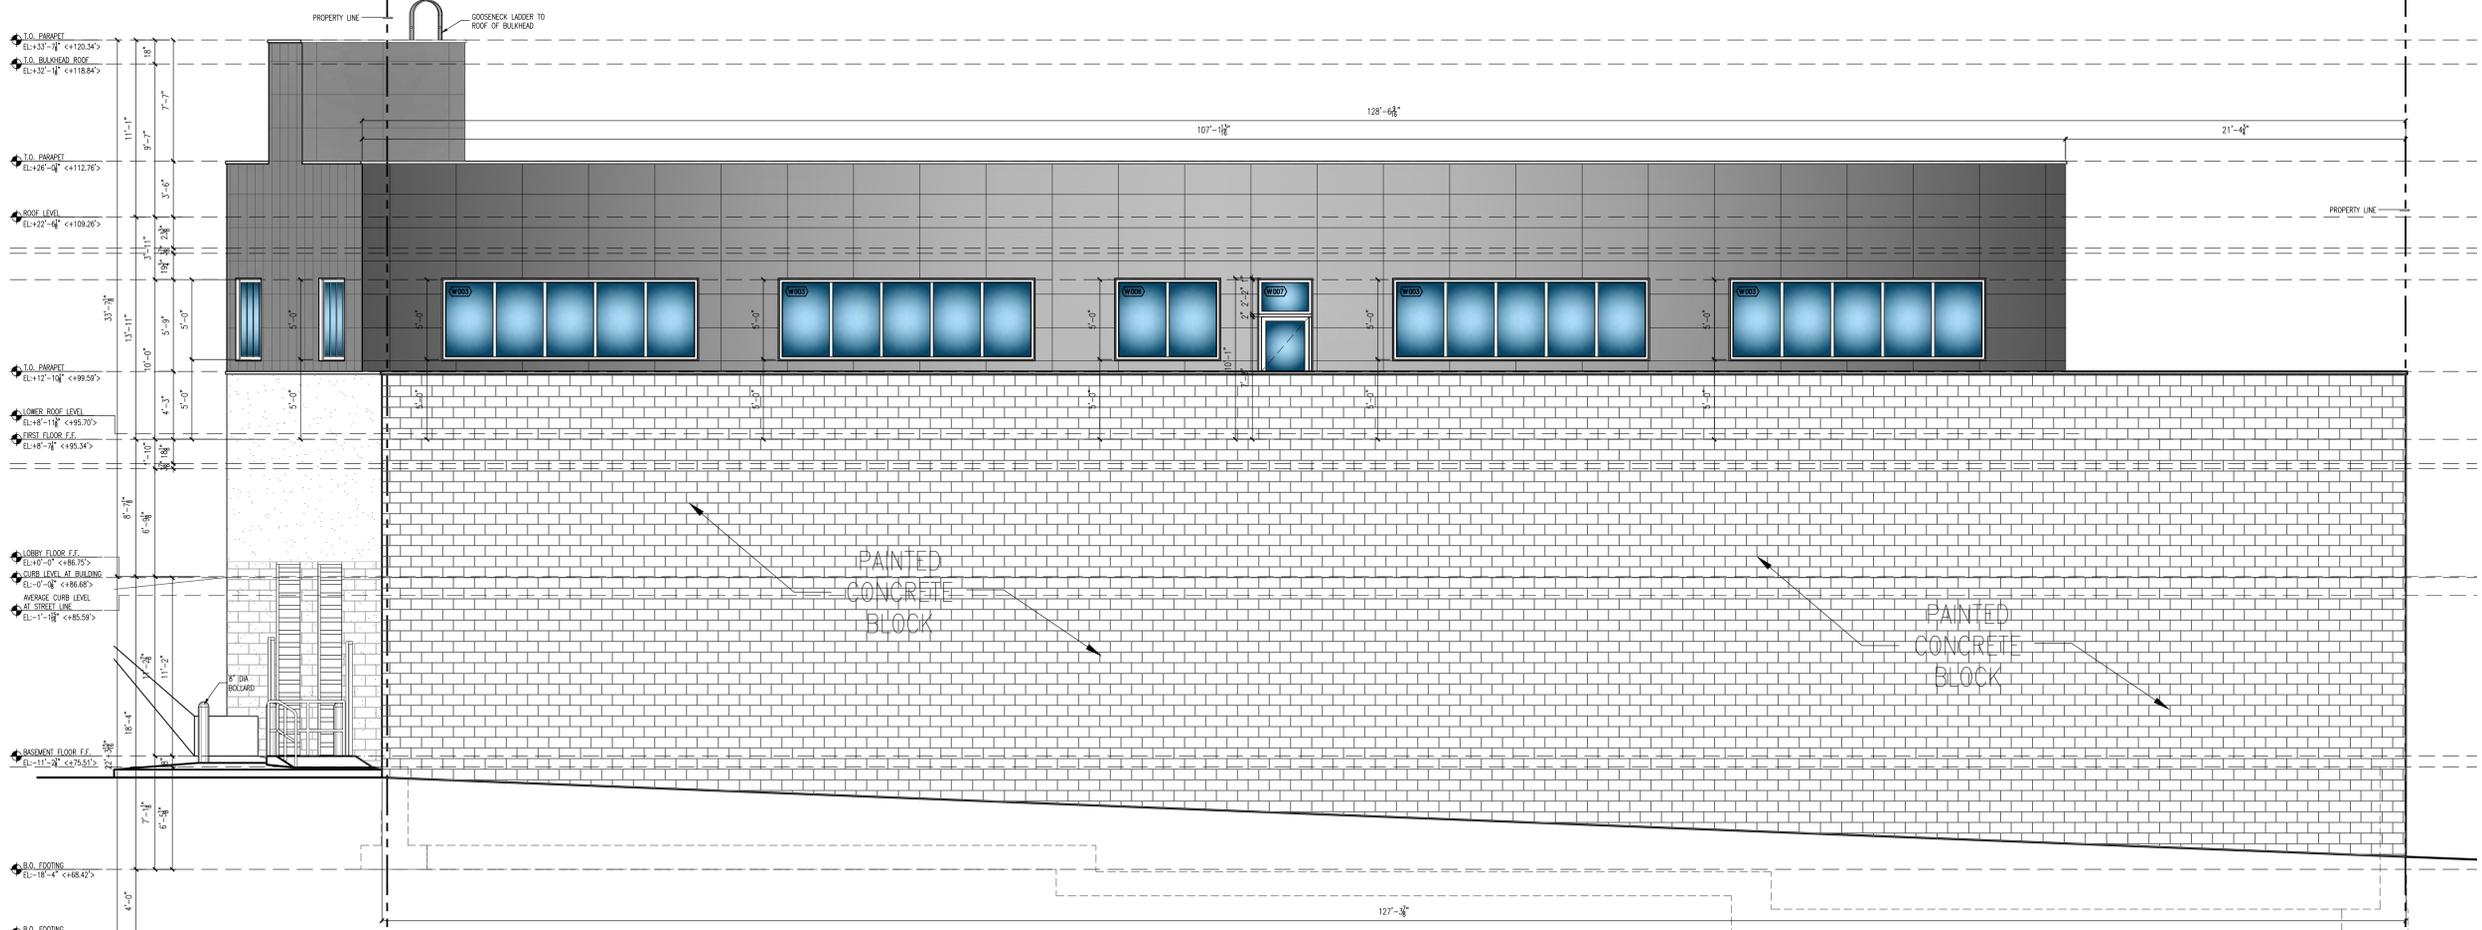

2 WEST ELEVATION
SCALE: 3/16" = 1'-0"

REVISION	DATE	BY	DESCRIPTION



ROGERS CALVANICO GROUP
ARCHITECTURAL, ENGINEERING & LAND SURVEYING

2420 ARTHUR KILL ROAD STATEN ISLAND, N.Y. 10309
(718) 494-0444 / (718) 317-6900

CONTRACTOR SHALL NOTIFY ENGINEER / ARCHITECT AT ONCE OF ANY DISCREPANCIES NOTED IN THESE CONTRACT DOCUMENTS AS THEY RELATE TO ACTUAL FIELD CONDITIONS PRIOR TO CONTINUATION OF ANY WORK. VERIFY ALL DIMENSIONS IN FIELD. DO NOT SCALE DRAWINGS. DIMENSIONS GOVERN. LARGE SCALE DETAILS GOVERN OVER SMALL SCALE DETAILS. ALL DIMENSIONS ARE FINISH TO FINISH UNLESS NOTED OTHERWISE. THESE PLANS ARE AN INSTRUMENT OF SERVICE AND ARE COPYRIGHTED. THESE PLANS ARE ALSO THE PROPERTY OF ROGERS CALVANICO GROUP PLLC. ANY INFRINGEMENTS OR UNAUTHORIZED USE OR REPRODUCTION IS PROHIBITED.

PROJECT
PROPOSED WAREHOUSE
4305 ARTHUR KILL ROAD, STATEN ISLAND, N.Y. 10309

DRAWING TITLE
ELEVATIONS (BLD'G-C)

DOB APPLICATION No. **S00980818-11**

DOB APPROVAL

Staten Island
Professional Certification
ACCEPTED
Buildings
Date/Time: 08/06/2024

SEAL & SIGNATURE



REGISTERED ARCHITECT
THOMAS J. GIVERTY
02/786-1-9878
STATE OF NEW YORK

DATE: 04/29/21


PROJECT NO.: 8068

DRAWING BY: NGF

CHECKED BY: GD

DRAWING NO.: A200.00

17 OF 33

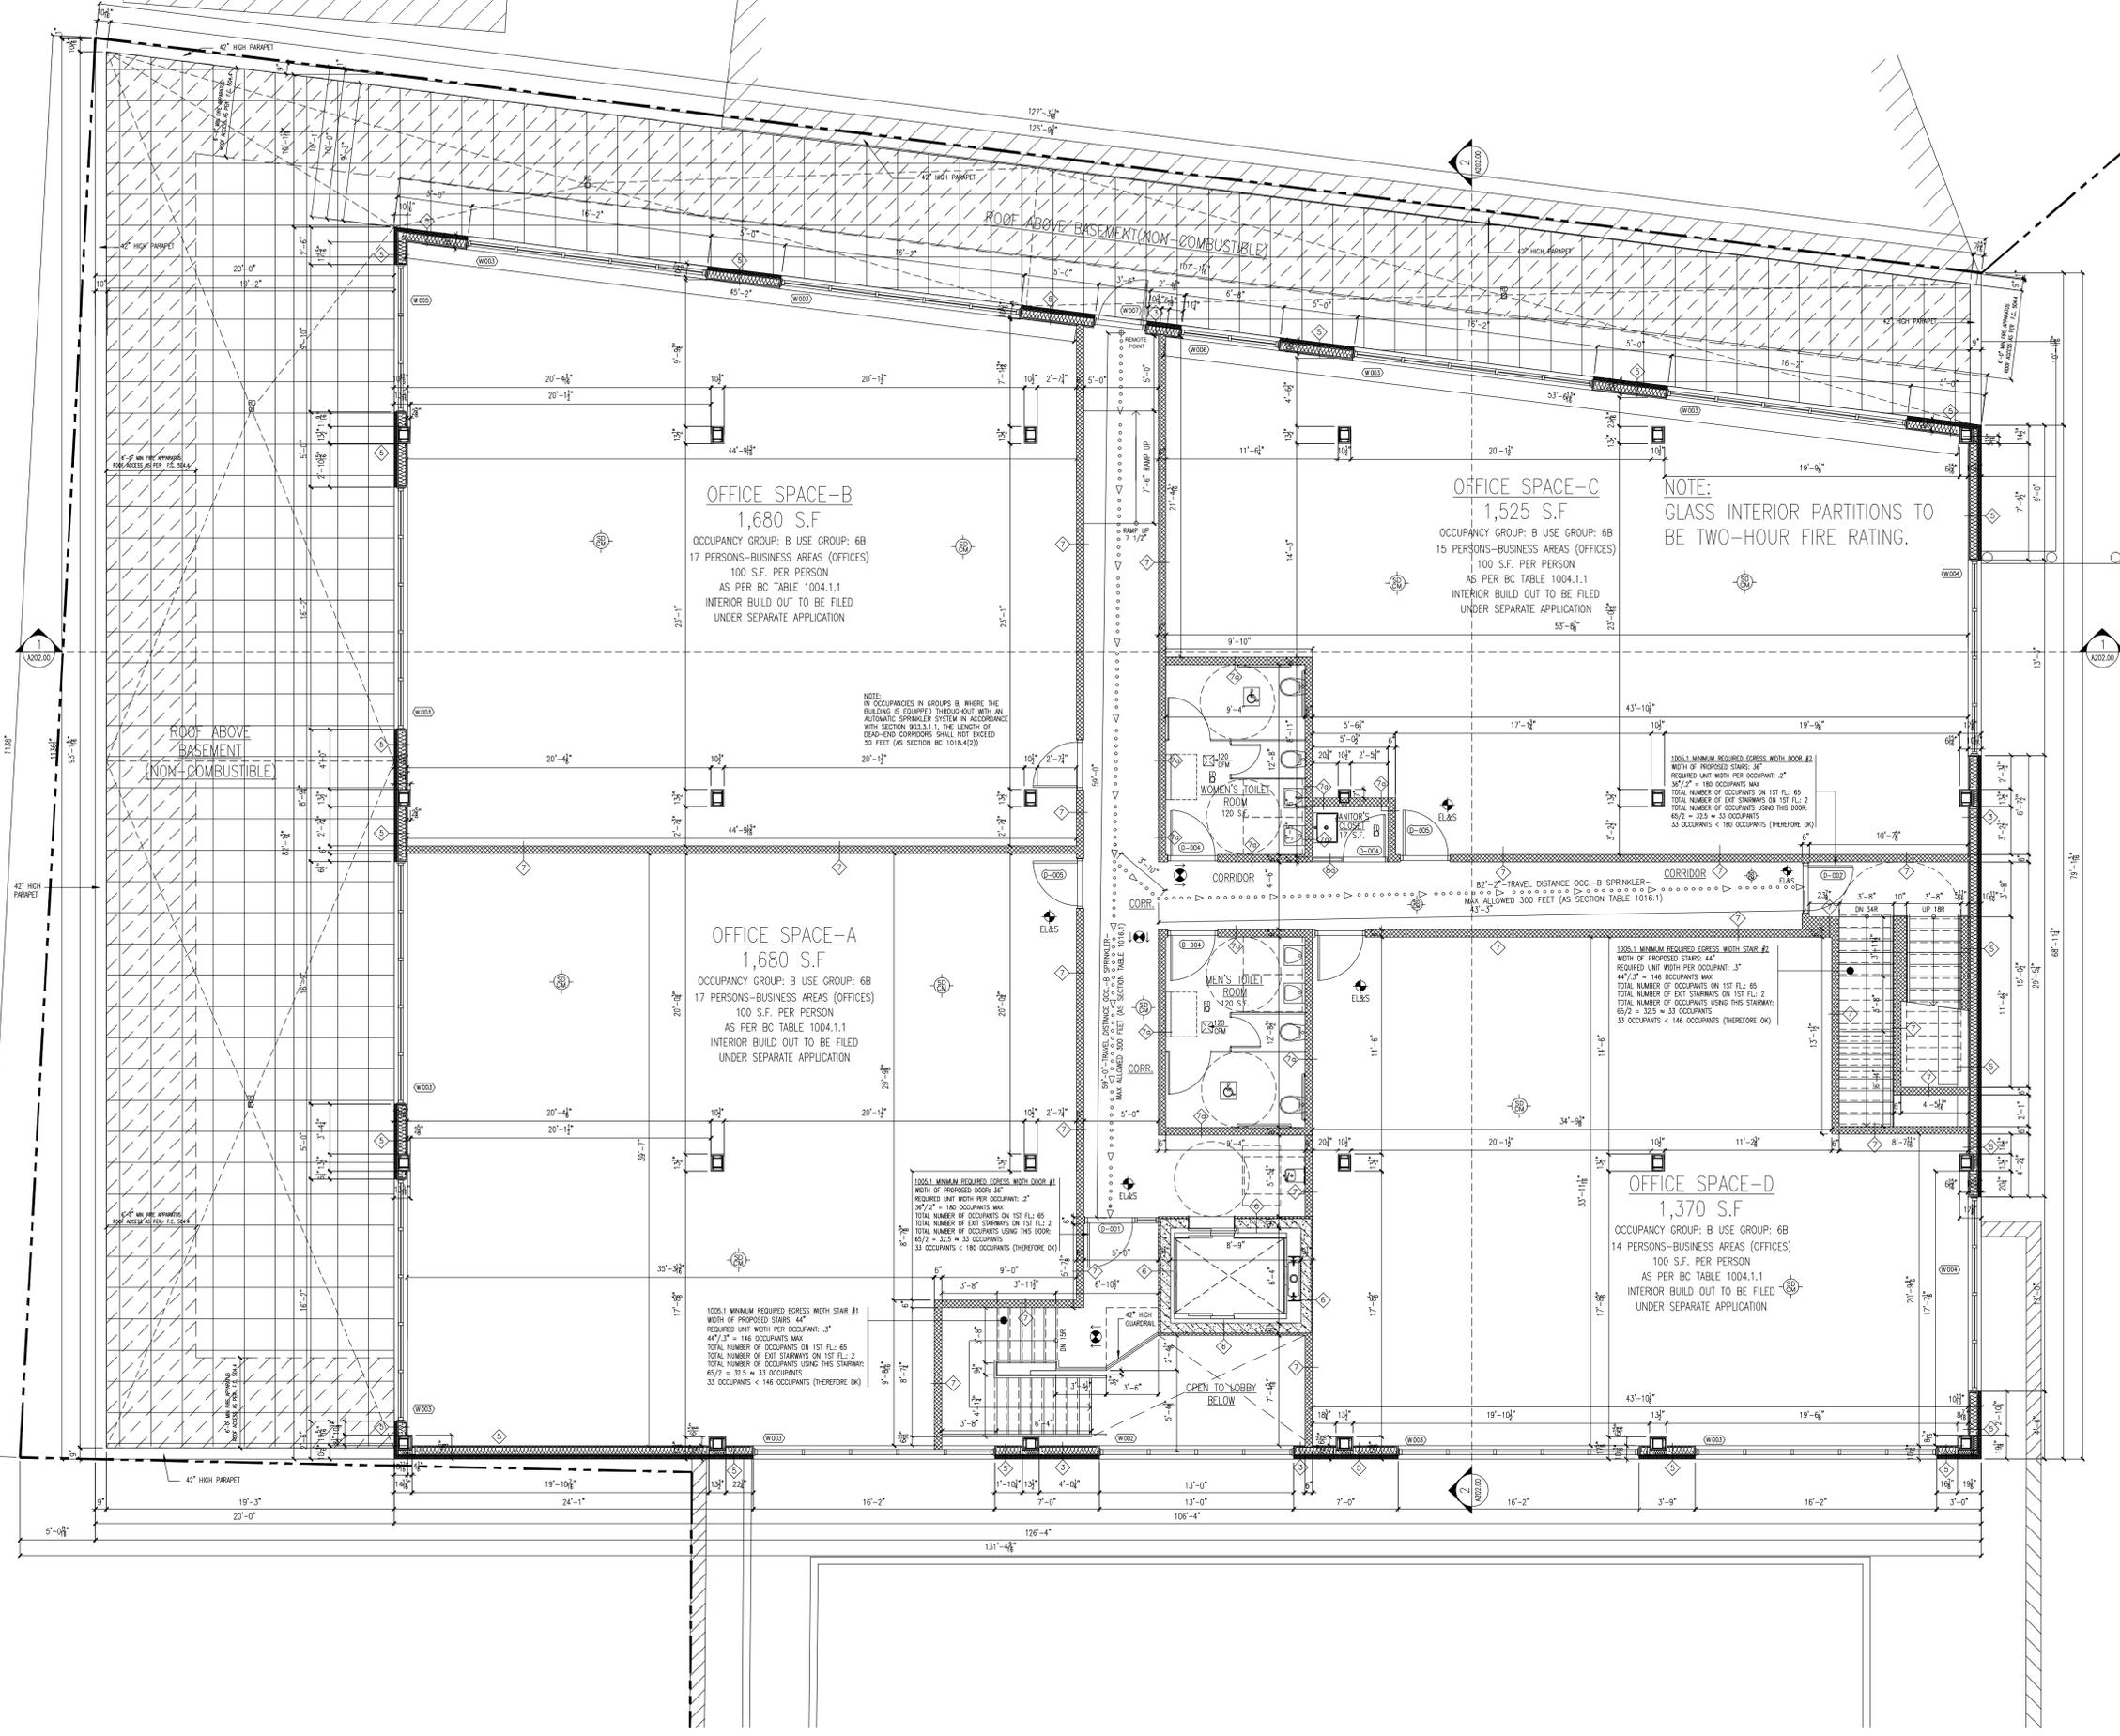

1 FIRST FLOOR PLAN (OCCUPANCY B - 70 PERSONS)
SCALE: 3/16" = 1'-0"



2420 ARTHUR KILL ROAD STATEN ISLAND, N.Y. 10309
(718) 494-0444 / (718) 317-6900

CONTRACTOR SHALL VERIFY DIMENSIONS AS THEY RELATE TO ACTUAL FIELD CONDITIONS PRIOR TO CONTINUATION OF ANY WORK. VERIFY ALL DIMENSIONS IN FIELD. DO NOT SCALE DRAWINGS. DIMENSIONS GOVERN. LARGE SCALE DETAILS GOVERN OVER SMALL SCALE DETAILS. ALL DIMENSIONS ARE TO FINISH UNLESS NOTED OTHERWISE. THESE PLANS ARE AN INSTRUMENT OF SERVICE AND ARE COPYRIGHTED. THESE PLANS ARE ALSO THE PROPERTY OF ROGERS CALVANICO GROUP PLLC. ANY INFRINGEMENTS OR UNAUTHORIZED USE OR REPRODUCTION IS PROHIBITED.

PROJECT
PROPOSED WAREHOUSE
4305 ARTHUR KILL ROAD, STATEN ISLAND, N.Y. 10309

DRAWING TITLE
FIRST FLOOR PLAN

DOB APPLICATION NO.
S00980818-11

DOB APPROVAL



SEAL & SIGNATURE	DATE	04/29/21
	PROJECT NO.	8068
	DRAWING BY	NGF
	CHECKED BY	GD
	DRAWING NO.	A102.00

II. OF 33

C:\FILE - F:\CALVANICO\CAD\8068 - 4295 ARTHUR KILL ROAD - VASATORO\CONSTRUCTION DOCUMENTS\ARCHITECTURE-NUNZIO BUILDING - C\8068 - A100.00 ARCHITECTURAL PLANS - BUILDING C.DWG