

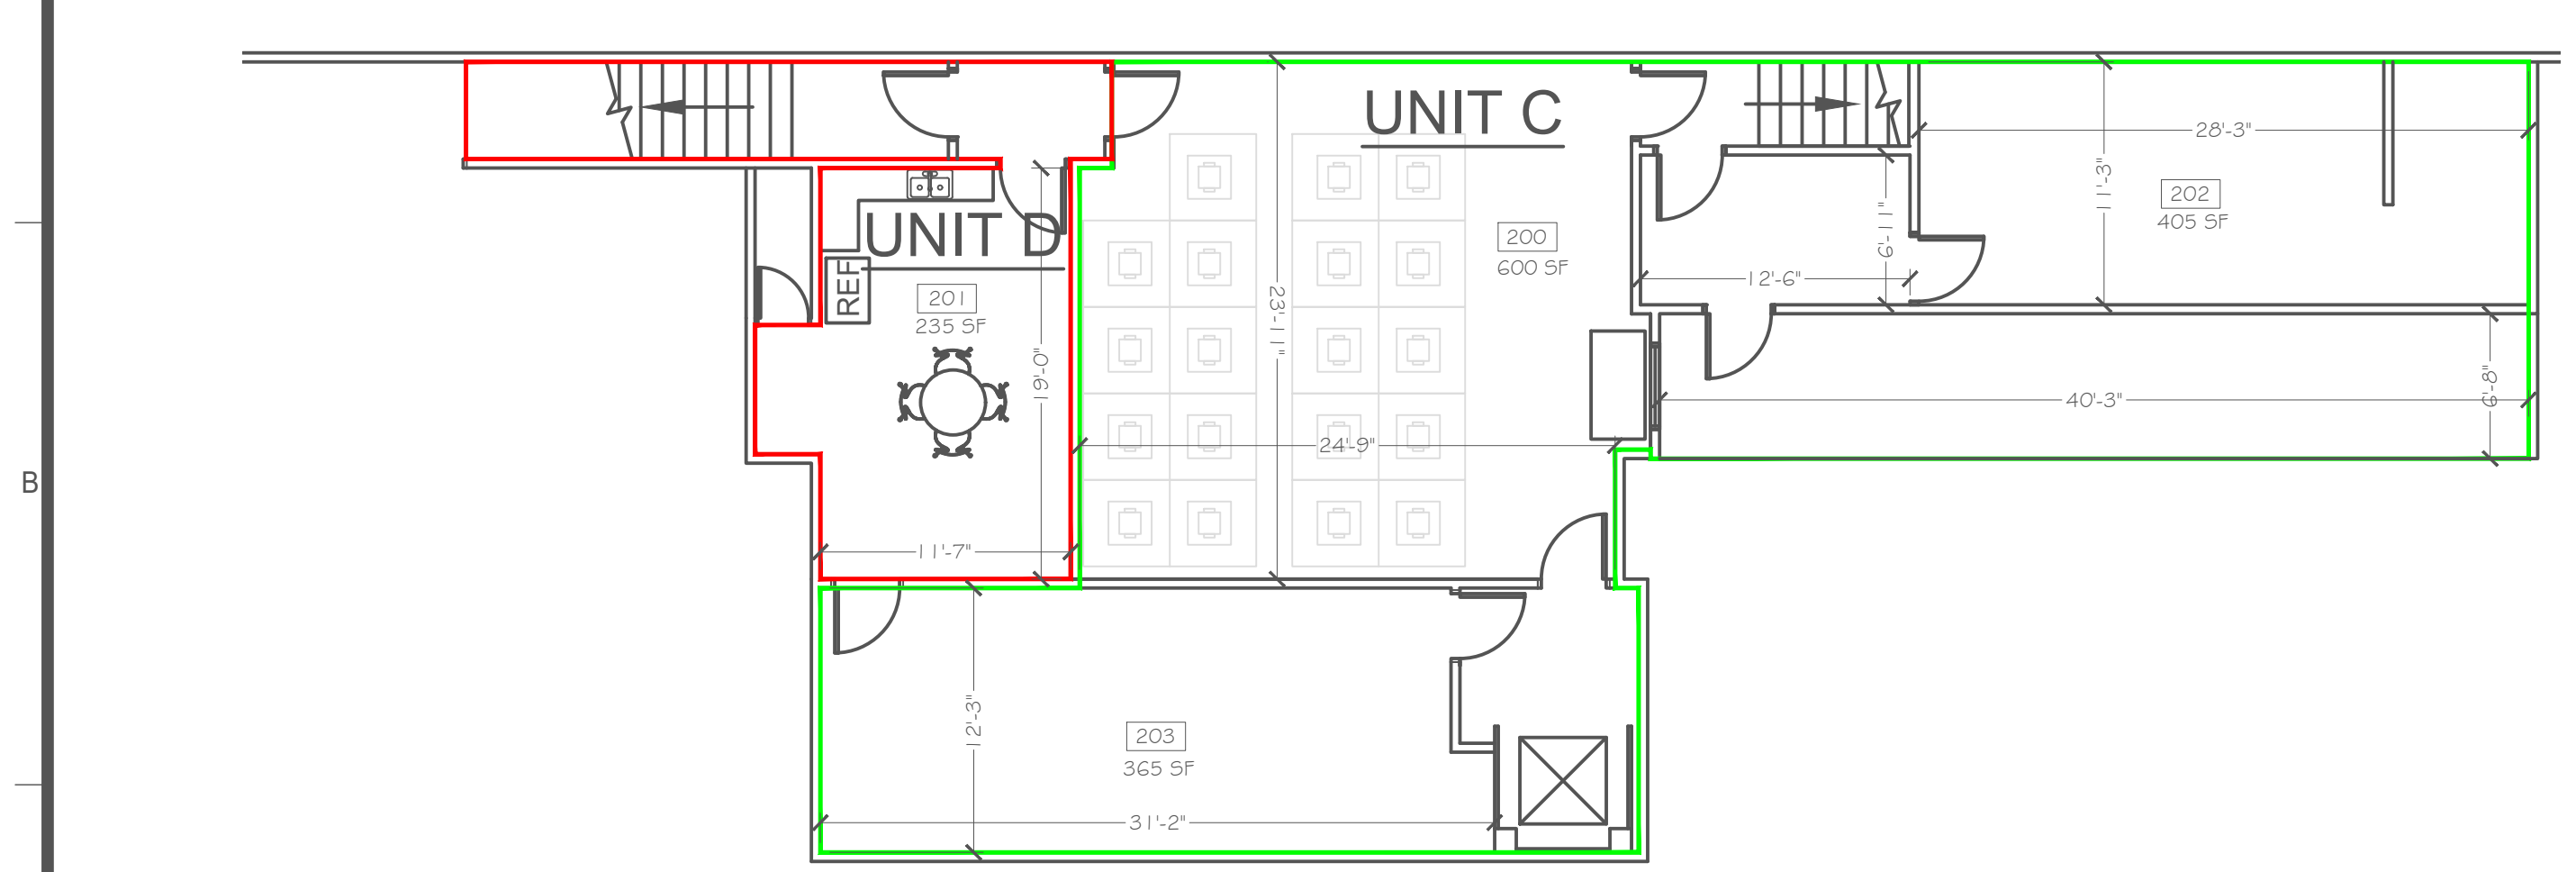
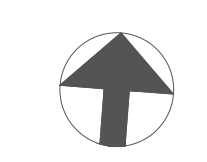


BLUE = RETAIL AREA (UNIT B), EXCEPT BEHIND SALES COUNTER AND RETAIL STORAGE  
 GREEN = (UNIT C) BEHIND RETAIL SALES COUNTER & RETAIL STORAGE AS DESIGNATED ON PLAN


**FIRST FLOOR BASIC FLOOR PLAN**  
 SCALE: 1/8"=1'-0"

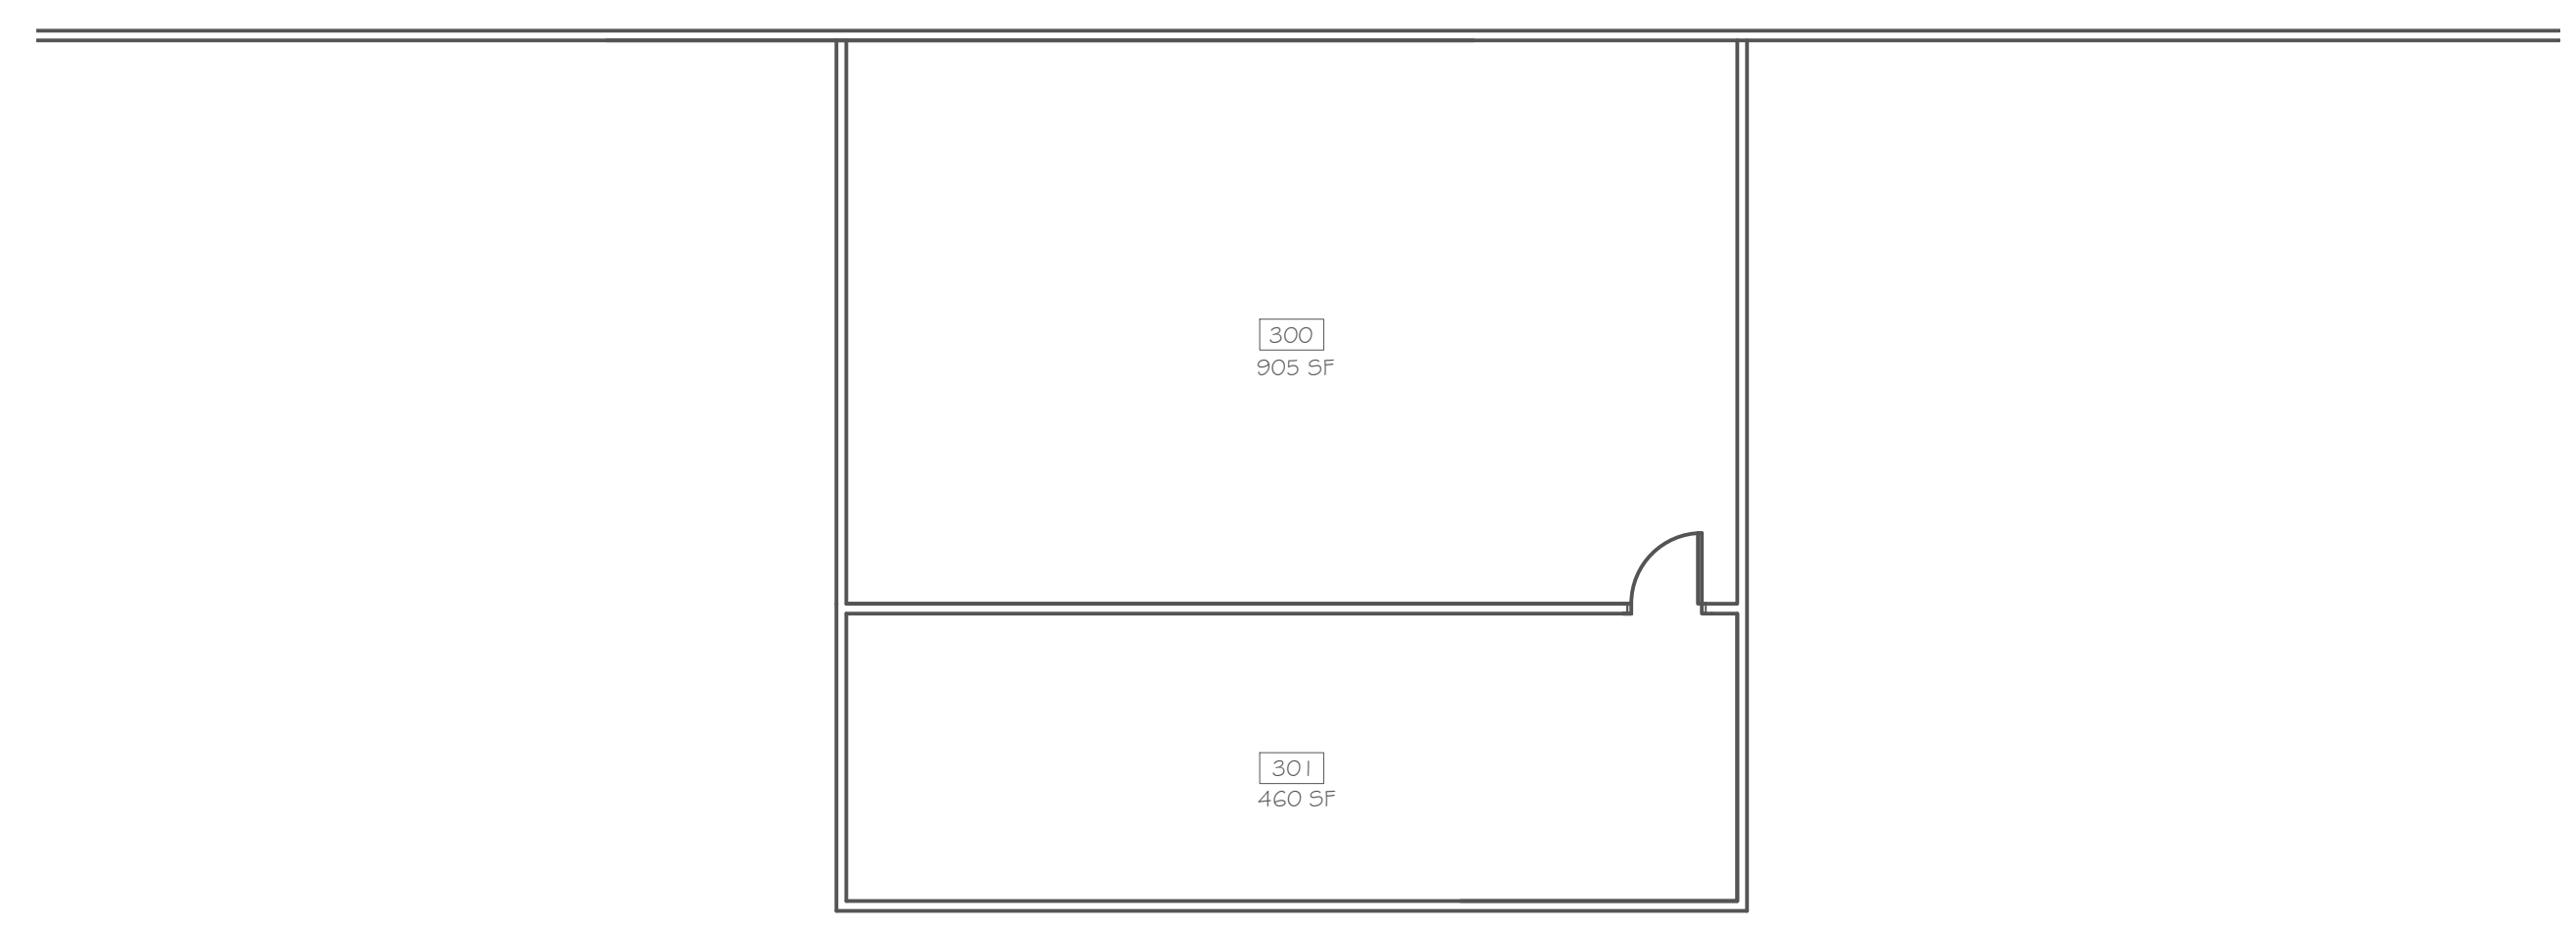

**SECOND FLOOR BASIC FLOOR PLAN**  
 SCALE: 1/8"=1'-0"

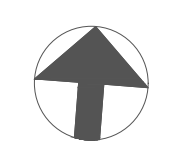

**ATTIC SPACE**  
 SCALE: 1/8"=1'-0"

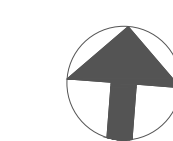

OWNER  
 PROJECT ADDRESS  
 72399 US HWY 40, UNITS B-D  
 TABERNASH, CO 80478

ISSUE DATE 6/30/2021

RENEWAL FOR:  
 404R-00096  
 404-00420  
 403-01558  
 403R-00392  
 402R-00354  
 402-00989

DRAWING TITLE  
**BASIC FLOOR PLAN**

PROJECT

PROJECT NUMBER  
 16-001  
 PROJECT ADDRESS  
 72399 US HWY 40, UNITS B-D  
 TABERNASH, CO 80478

DRAWING NO.  
**A101**