


FLOOR PLAN LEGEND

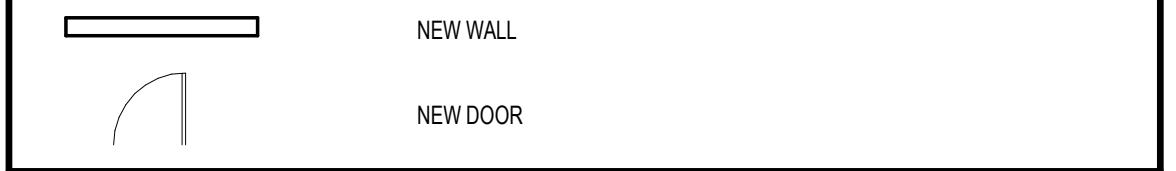

FLOOR PLAN GENERAL NOTES

- CONTRACTOR TO VERIFY ALL DIMENSIONS AND CONDITIONS SHOWN ON THE DRAWINGS AT THE JOB SITE AND NOTIFY ARCHITECT OF ANY OMISSIONS, DISCREPANCIES, AND/OR CONFLICTS BEFORE PROCEEDING WITH THE WORK.
- GLAZING, CASEWORK, MILLWORK AND EQUIPMENT SUPPLIERS SHALL FIELD VERIFY ALL DIMENSIONS PRIOR TO FABRICATION.
- USE TAPEABLE METAL CORNER BEADS AT ALL GYPSUM BOARD CORNERS.
- DOORS SHOWN ADJACENT TO WALLS ARE TYPICALLY 4' FROM WALL TO OUTER FACE OF DOOR FRAME UNLESS NOTED OTHERWISE.
- WHERE GYP. BD. IS PROVIDED AROUND EXTERIOR OPENINGS, THE GYP. BD. SHALL BE MOISTURE RESISTANT GYPSUM BOARD FOR 2'-0" INTO THE BUILDING.
- ALL DIMENSIONS ARE TO FACE OF PARTITIONS.
- FIRE RETARDANT BLOCKING SHALL BE PROVIDED IN ALL WALLS AS REQUIRED BY CODE AND AS REQUIRED / RECOMMENDED FOR THE SUPPORT OF MILLWORK, TOILET PARTITIONS AND ACCESSORIES, ETC.
- PROVIDE MOISTURE RESISTANT GYPSUM BOARD AT ALL WET WALLS.
- ALL EXTERIOR MASONRY WALL JOINTS SHALL BE CAULKED USING A TWO (2) PART TREMCO DYMICR POLYURETHANE OR EQUAL. THE JOINTS SHALL ALSO HAVE A BACKER ROD BEHIND THE CAULK.
- ALL CONCRETE FLOOR JOINTS SHALL BE FILLED WITH MM80 SEMI-RIGID JOINT SEALANT OR EQUAL. THE OFFICE AREA JOINTS WILL NOT BE CAULKED DUE TO THE SCHEDULE FLOOR COVERINGS.
- PROVIDE FLOOR MATERIAL TRANSITIONAL STRIPS WHERE REQUIRED BY CHANGE IN MATERIAL.
- PROVIDE ACCESS PANELS AS REQUIRED, COORDINATE WITH M.E.P. & F.P.
- COORDINATE FIRE EXTINGUISHERS LOCATIONS WITH ARCHITECT AND LOCAL FIRE MARSHALL. LOCATIONS SHALL FOLLOW NFPA 472, FM STANDARDS, AND ADA GUIDELINES. SEE LIFE SAFETY SHEET.
- PROVIDE ROOM NAME SIGNAGE FOR MEN'S AND WOMEN'S RESTROOMS. INCLUDE INTERNATIONAL SYMBOL OF ACCESSIBILITY. SIGNAGE SHALL BE A.D.A. COMPLIANT. PROVIDE EXAMPLES TO ARCHITECT. SEE LIFE SAFETY SHEET.

GMA
ARCHITECTS


3113 Woodcrest Drive
Downers Grove, IL 60565
P: 331.251.2726
www.gma-architects.com

STRUCTURAL
STRUCTURAL INGENUITY
1815 W DIEHL ROAD
SUITE 100
NAPERVILLE, IL 60563
630.219.1997

MEPP
CASE ENGINEERING INC.
8000 BARKSDALE COURT
ST. LOUIS, MO 63125
636.349.1900

CIVIL
DVO TEAM, INC.
1155 TROUTWATER ROAD
CROWN POINT IN 46307
219.862.7710

PROJECT
D&L WOOD PRODUCTS, INC.

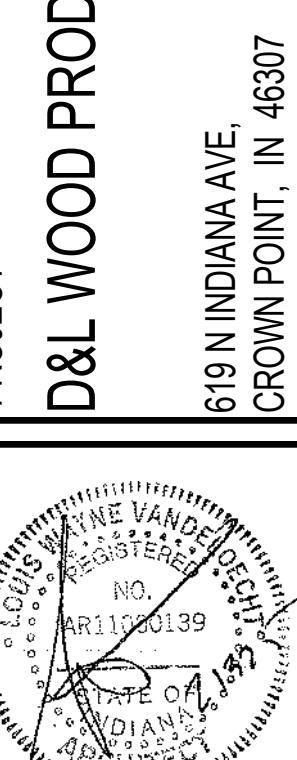


JOB NO: GA1001
PA: Author
ISSUE DATE: 08.18.23


REVISIONS:
DESCRIPTION DATE
2 REVISION 1 09.22.23
3 PERMIT RESUBMISSION 02.13.25

THESE DRAWINGS ARE THE PROPERTY OF GMA
ARCHITECTS INC. NO PART OF THE WORK MAY BE REPRODUCED
WITHOUT PRIOR WRITTEN PERMISSION FROM GMA ARCHITECTS, INC.

SHEET NUMBER
A2.1
LEVEL 1 FLOOR PLAN

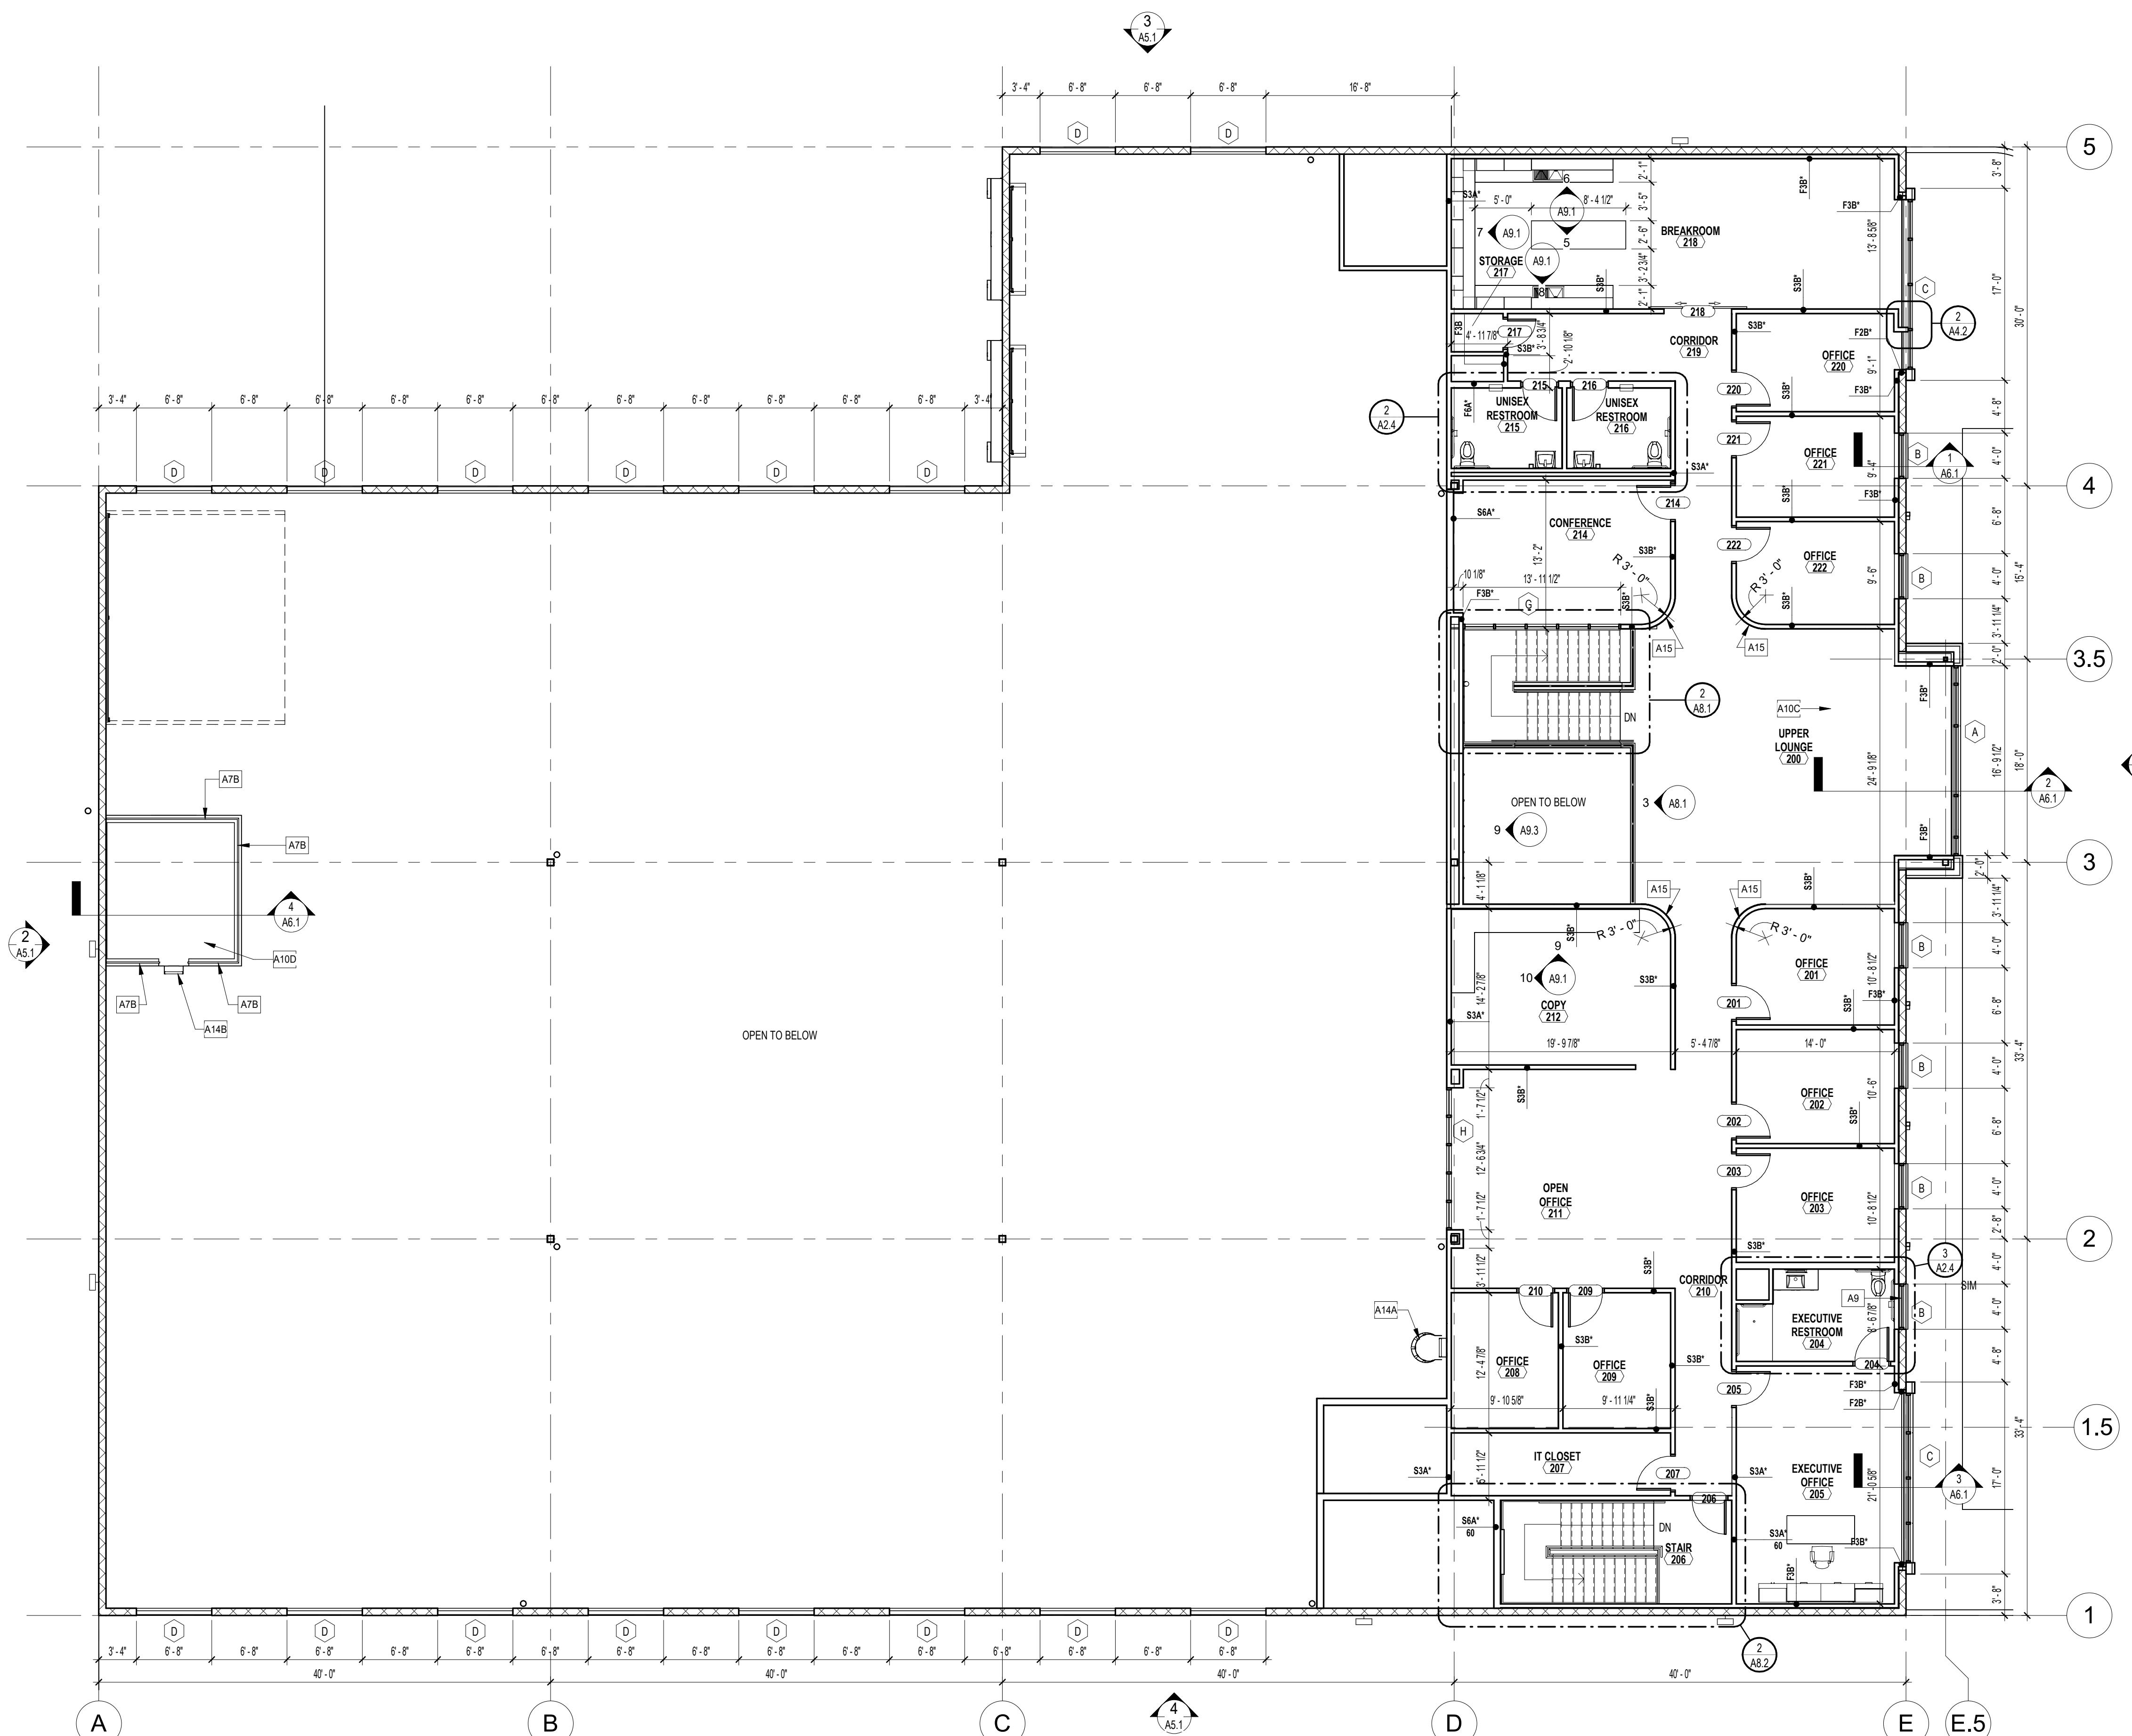

FLOOR PLAN LEGEND

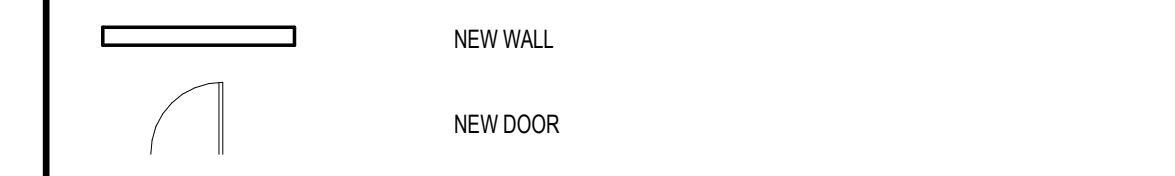

FLOOR PLAN GENERAL NOTES

1. CONTRACTOR TO VERIFY ALL DIMENSIONS AND CONDITIONS SHOWN ON THE DRAWINGS AT THE JOB SITE AND NOTIFY ARCHITECT OF ANY OMISSIONS, DISCREPANCIES, AND/OR CONFLICTS BEFORE PROCEEDING WITH THE WORK.
2. GLAZING, CASEWORK, MILLWORK AND EQUIPMENT SUPPLIERS SHALL FIELD VERIFY ALL DIMENSIONS PRIOR TO FABRICATION.
3. USE TAPEABLE METAL CORNER BEADS AT ALL GYPSUM BOARD CORNERS.
4. DOORS SHOWN ADJACENT TO WALLS ARE TYPICALLY 4' FROM WALL TO OUTER FACE OF DOOR FRAME UNLESS NOTED OTHERWISE.
5. WHERE GYP. BD. IS PROVIDED AROUND EXTERIOR OPENINGS, THE GYP. BD. SHALL BE MOISTURE RESISTANT GYPSUM BOARD FOR 2'-0" INTO THE BUILDING.
6. ALL DIMENSIONS ARE TO FACE OF PARTITIONS.
7. FIRE RETARDANT BLOCKING SHALL BE PROVIDED IN ALL WALLS AS REQUIRED BY CODE AND AS REQUIRED / RECOMMENDED FOR THE SUPPORT OF MILLWORK, TOILET PARTITIONS AND ACCESSORIES, ETC.
8. PROVIDE MOISTURE RESISTANT GYPSUM BOARD AT ALL WET WALLS.
9. ALL EXTERIOR MASONRY WALL JOINTS SHALL BE CAULKED USING A TWO (2) PART TREMCO DYMICR POLYURETHANE OR EQUAL. THE JOINTS SHALL ALSO HAVE A BACKER ROD BEHIND THE CAULK.
10. ALL CONCRETE FLOOR JOINTS SHALL BE FILLED WITH MM80 SEMI-RIGID JOINT SEALANT OR EQUAL. THE OFFICE AREA JOINTS WILL NOT BE CAULKED DUE TO THE SCHEDULE FLOOR COVERINGS.
11. PROVIDE FLOOR MATERIAL TRANSITIONAL STRIPS WHERE REQUIRED BY CHANGE IN MATERIAL.
12. PROVIDE ACCESS PANELS AS REQUIRED, COORDINATE WITH M.E.P. & F.P.
13. COORDINATE FIRE EXTINGUISHERS LOCATIONS WITH ARCHITECT AND LOCAL FIRE MARSHALL. LOCATIONS SHALL FOLLOW NFPA 472, FM STANDARDS, AND ADA GUIDELINES. SEE LIFE SAFETY SHEET.
14. PROVIDE ROOM NAME SIGNAGE FOR MEN'S AND WOMEN'S RESTROOMS. INCLUDE INTERNATIONAL SYMBOL OF ACCESSIBILITY. SIGNAGE SHALL BE A.D.A. COMPLIANT. PROVIDE EXAMPLES TO ARCHITECT. SEE LIFE SAFETY SHEET.

GMA
ARCHITECTS
3113 Woodcrest Drive
Downers Grove, IL 60515
P: 331.251.2726
www.gma-architects.com

STRUCTURAL
STRUCTURAL INGENUITY
1819 W DIEHL ROAD
SUITE 100
MELVILLE, NY 11747-3563
631.219.1997

MEPP
CASE ENGINEERING INC.
8000 N STATE ST.
ST. LOUIS MO 63125
636.349.1950

CIVIL
DVO TEAM, INC.
1155 TROUTWINE ROAD
CROWN POINT IN 46307
219.862.7710

PROJECT
D&L WOOD PRODUCTS, INC.
619 INDIANA AVE,
CROWN POINT, IN 46307



JOB NO: GA1001
PA: Author
ISSUE DATE: 08.18.23

REVISIONS:
DESCRIPTION DATE
1 CONSTRUCTION 04.13.23
2 REVISION 1 08.22.23
3 PERMIT RESUBMISSION 02.13.23

THESE DRAWINGS ARE THE PROPERTY OF GMA
ARCHITECTS INC. NO PART OF THE WORK MAY BE REPRODUCED
WITHOUT PRIOR WRITTEN PERMISSION FROM GMA ARCHITECTS, INC.

LEVEL 2 FLOOR PLAN
A2.2
1/8" = 1'-0"