





1 NORTH ELEVATION (REAR)
SCALE: 3/16" = 1'-0"

NOTE: SIGNAGE BY OTHERS

SEE TOMP FINAL DRB APPROVED EXTERIOR MATERIALS PALETTE FOR ADDITIONAL INFO ON FINISHES AND COLORS

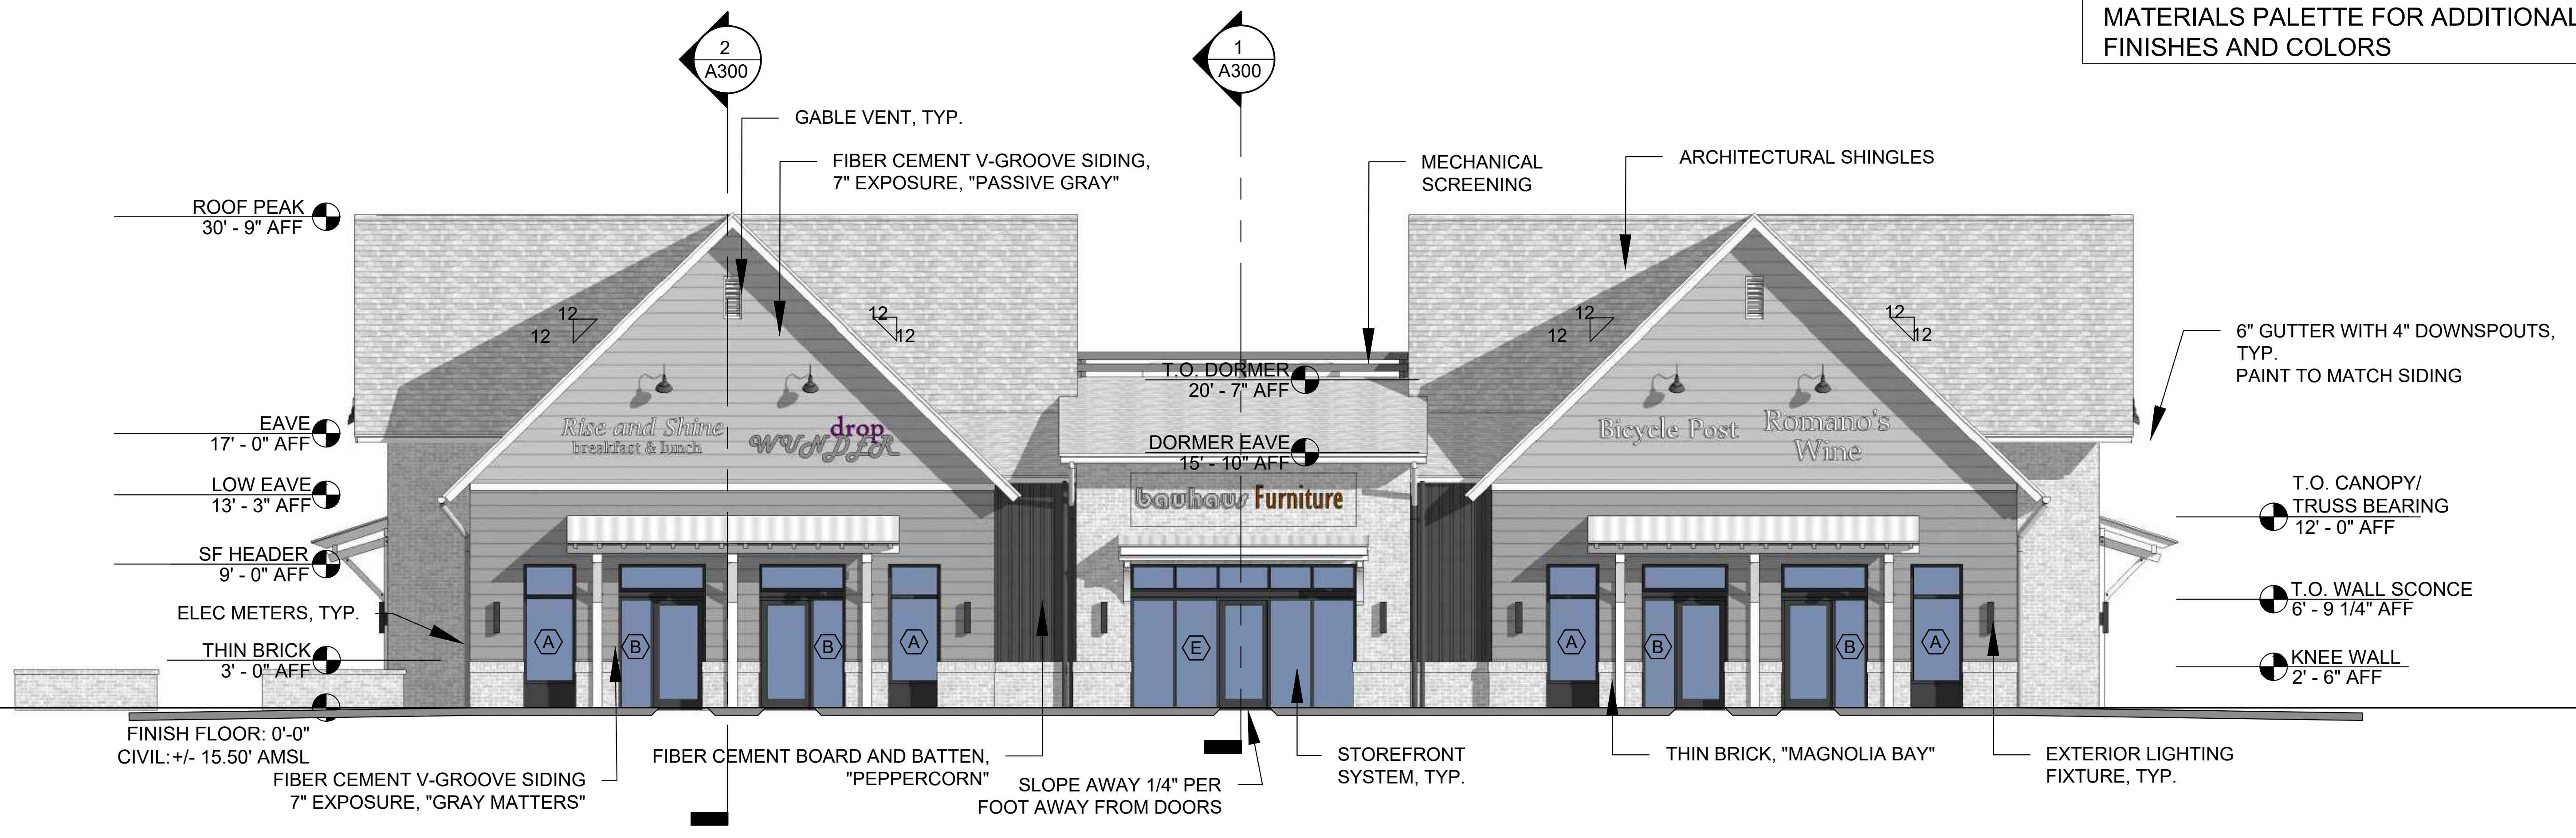

2 SOUTH ELEVATION (FRONT) FACING PARKING LOT AND BLDG "B"
SCALE: 3/16" = 1'-0"

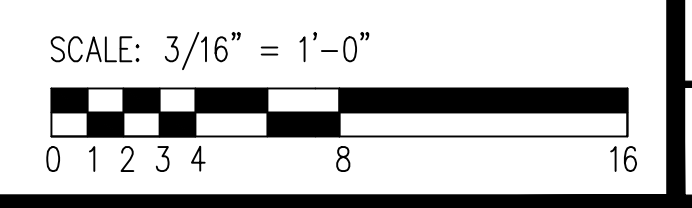

JOB NUMBER: 000	DRAWN: AJR	CHECKED: LFK
-----------------	------------	--------------


REVISION NOTES:

HIGHWAY 17 RETAIL VILLAGE BUILDING "D"
 TMS#s 598-00-00-008, 598-00-00-010, 598-00-00-011
 MOUNT PLEASANT, SC
 EAST & WEST BUILDING ELEVATIONS

SHEET NUMBER & TITLE:

A201


PERMIT/ CONSTRUCTION DRAWINGS
 02.27.2026

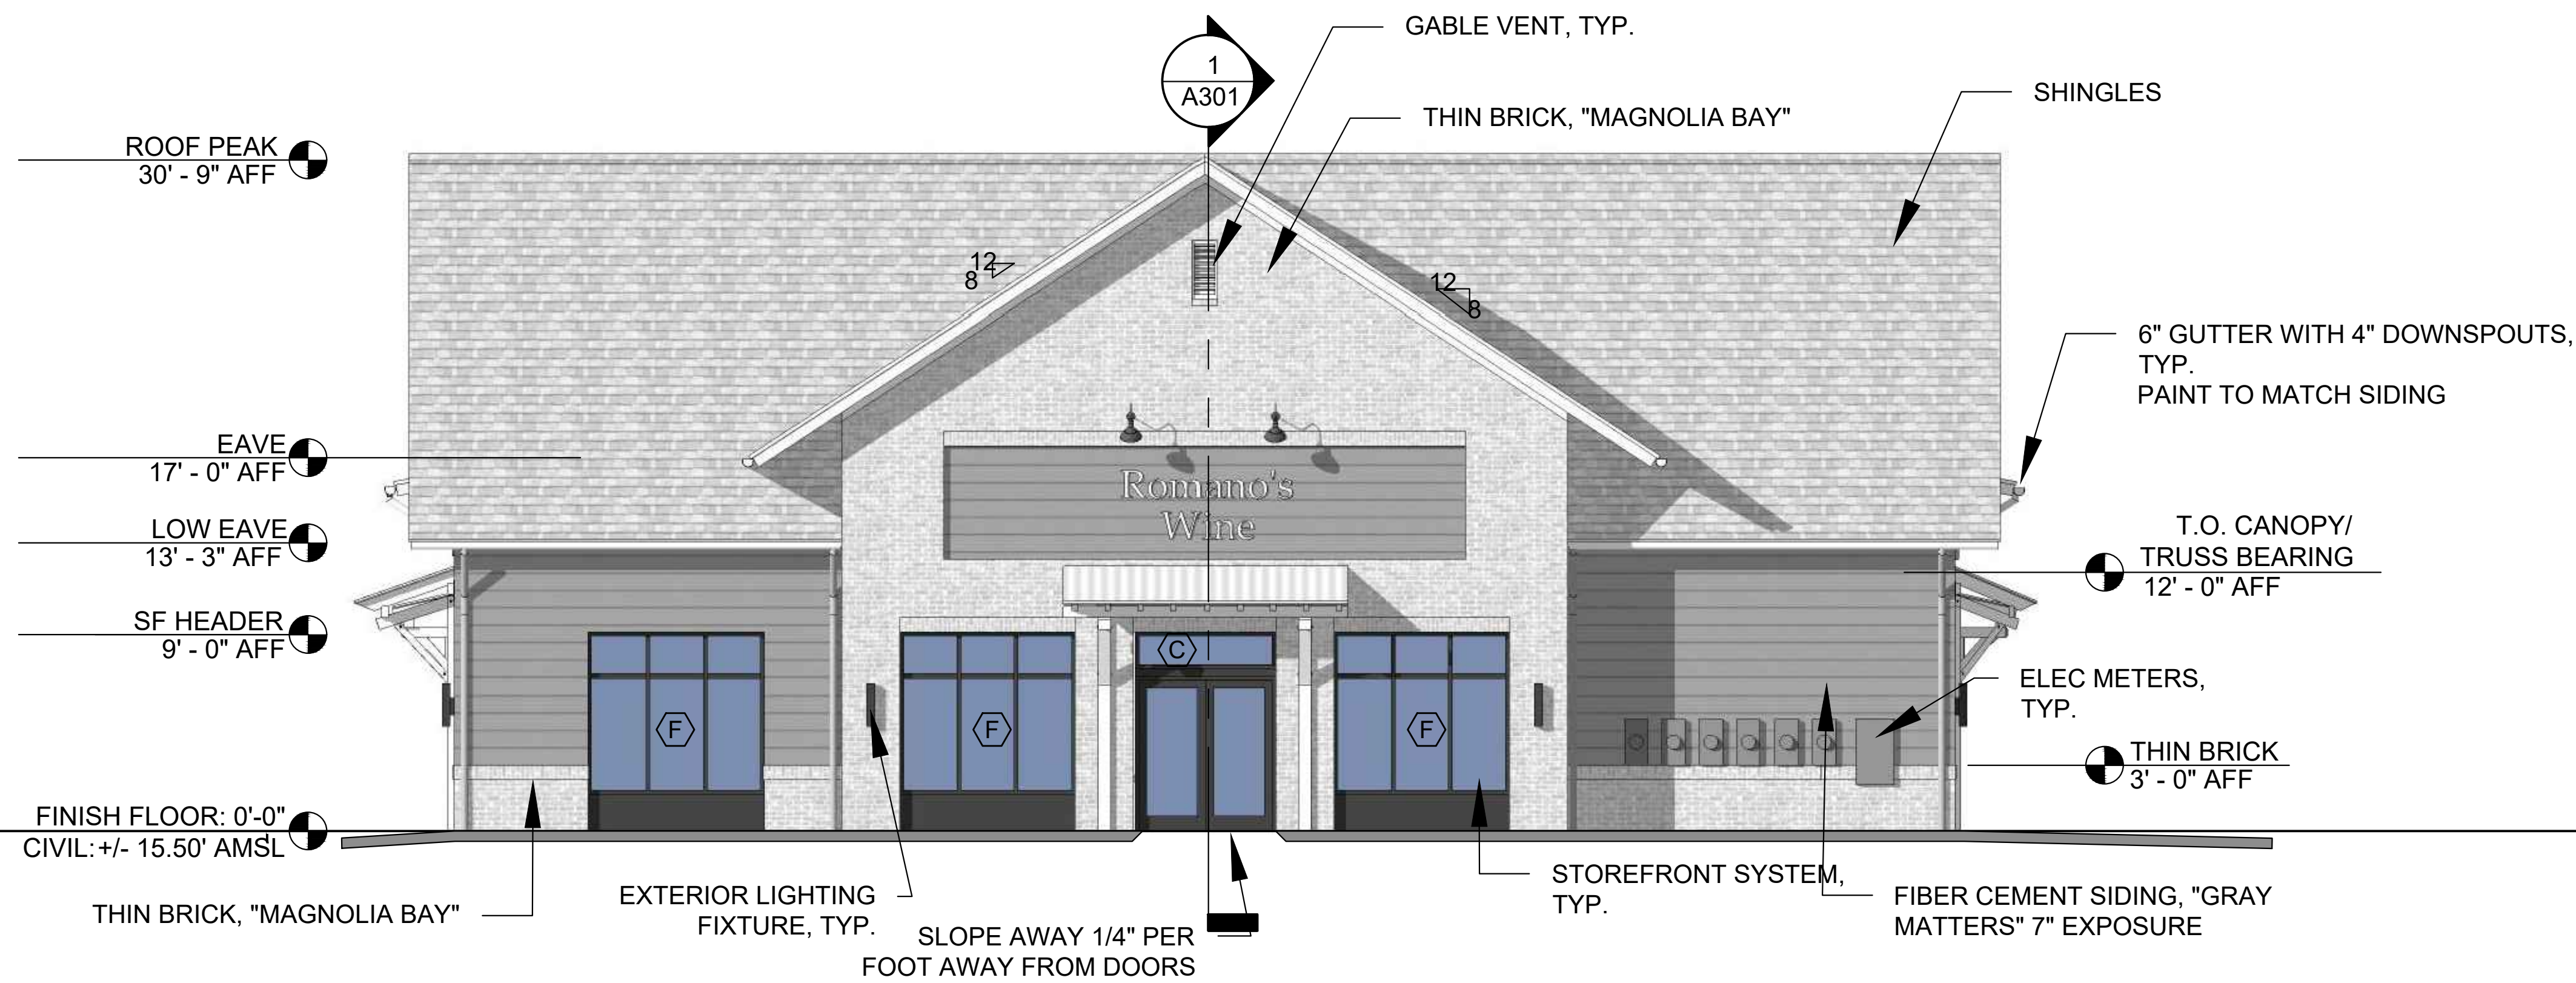

1 EAST ELEVATION- (SIDE) FACING PARKING LOT
 SCALE: 3/16" = 1'-0"

NOTE: SIGNAGE BY OTHERS

SEE TOMP FINAL DRB APPROVED EXTERIOR MATERIALS PALETTE FOR ADDITIONAL INFO ON FINISHES AND COLORS

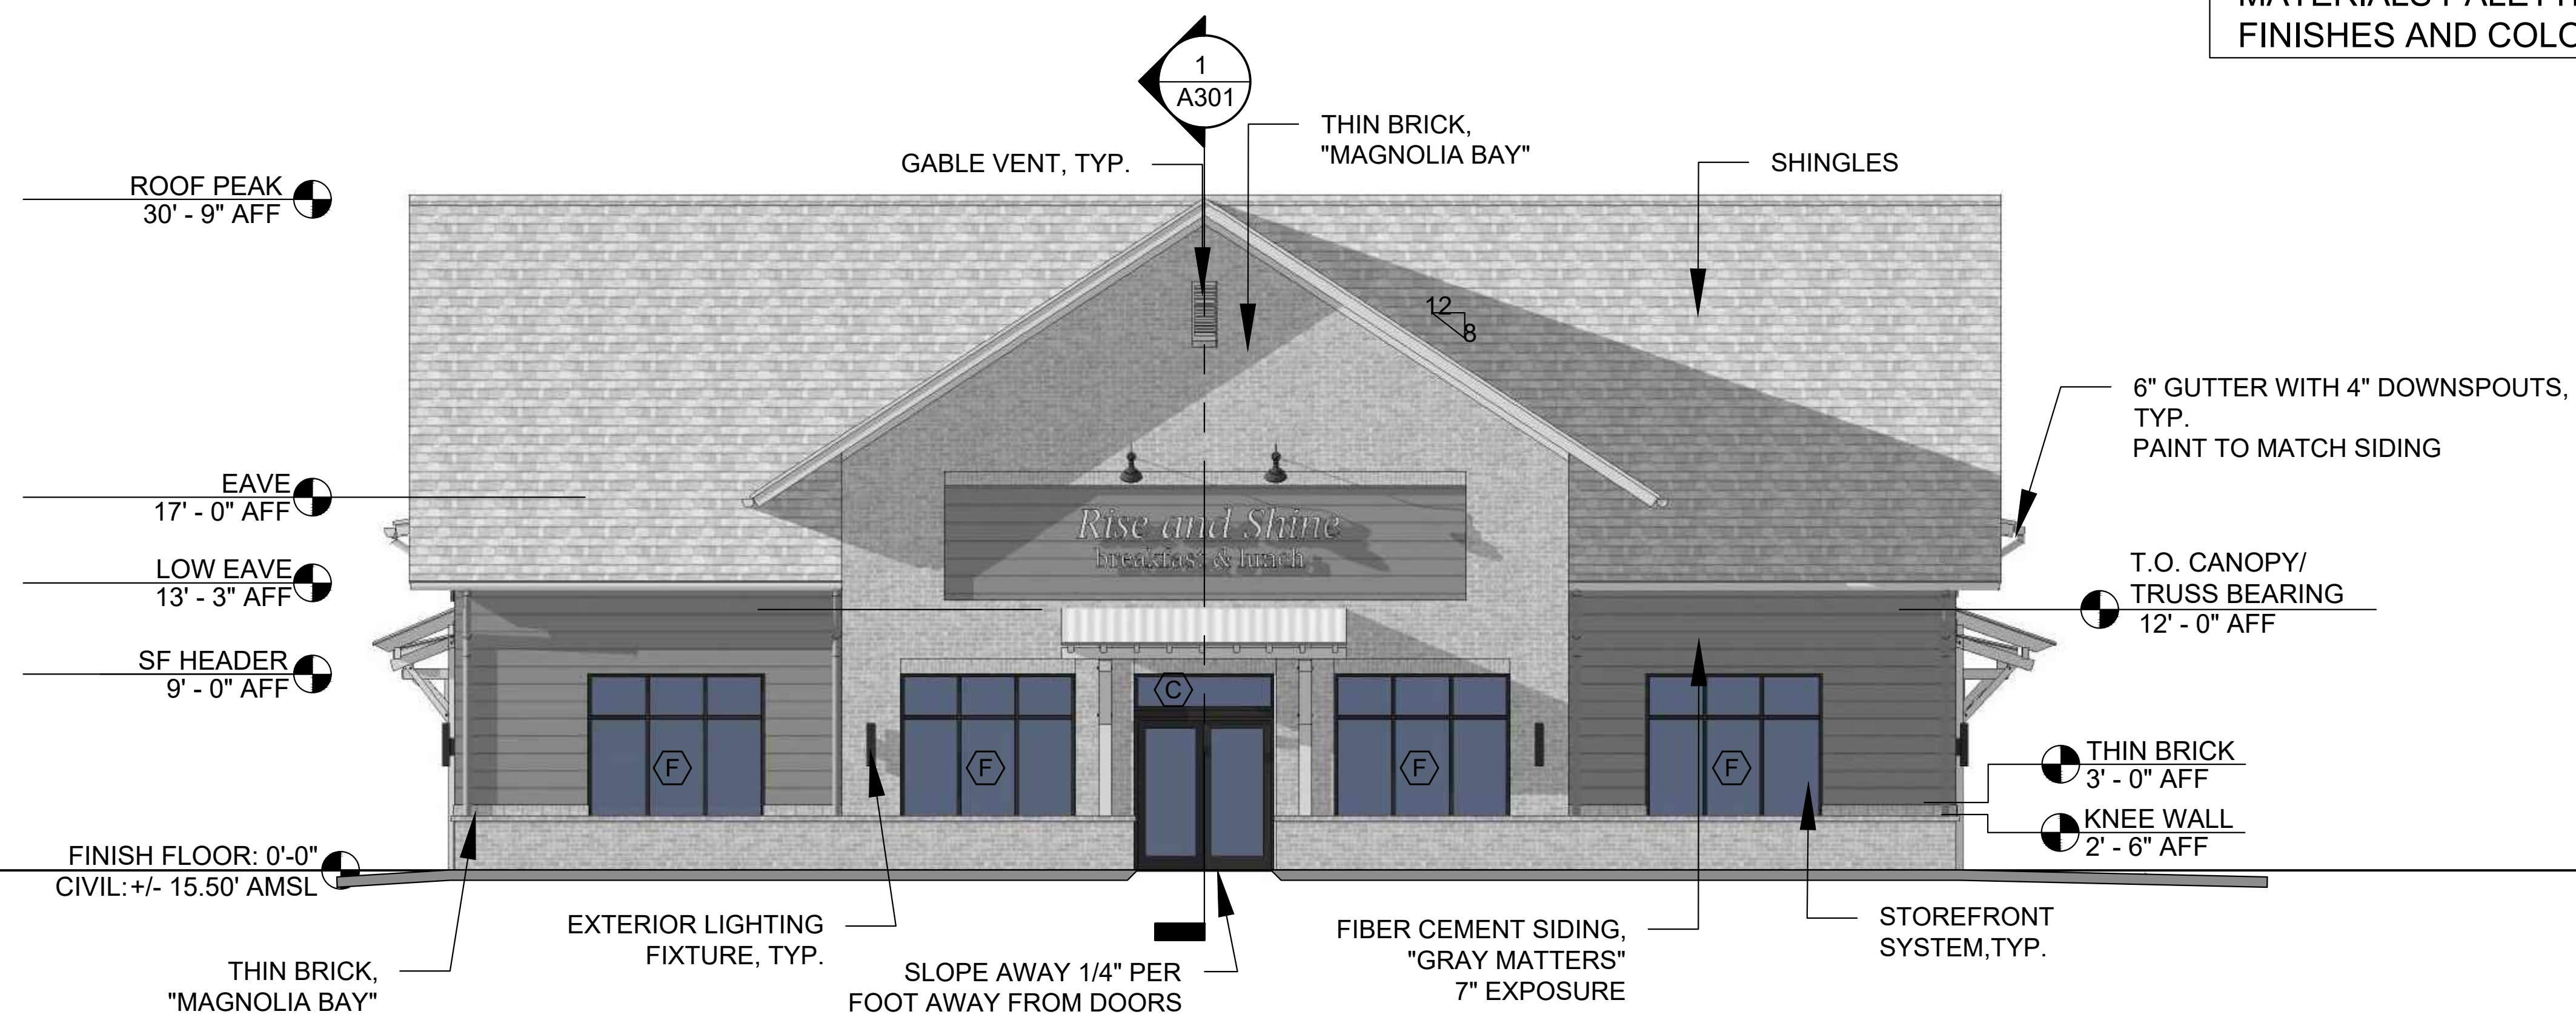

2 WEST ELEVATION- (SIDE) COURTYARD FACING BLDG "C"
 SCALE: 3/16" = 1'-0"

