


VERIFIED S.F. = 5,570 S.F.  
(BASED ON FIELD DIMENSIONS)

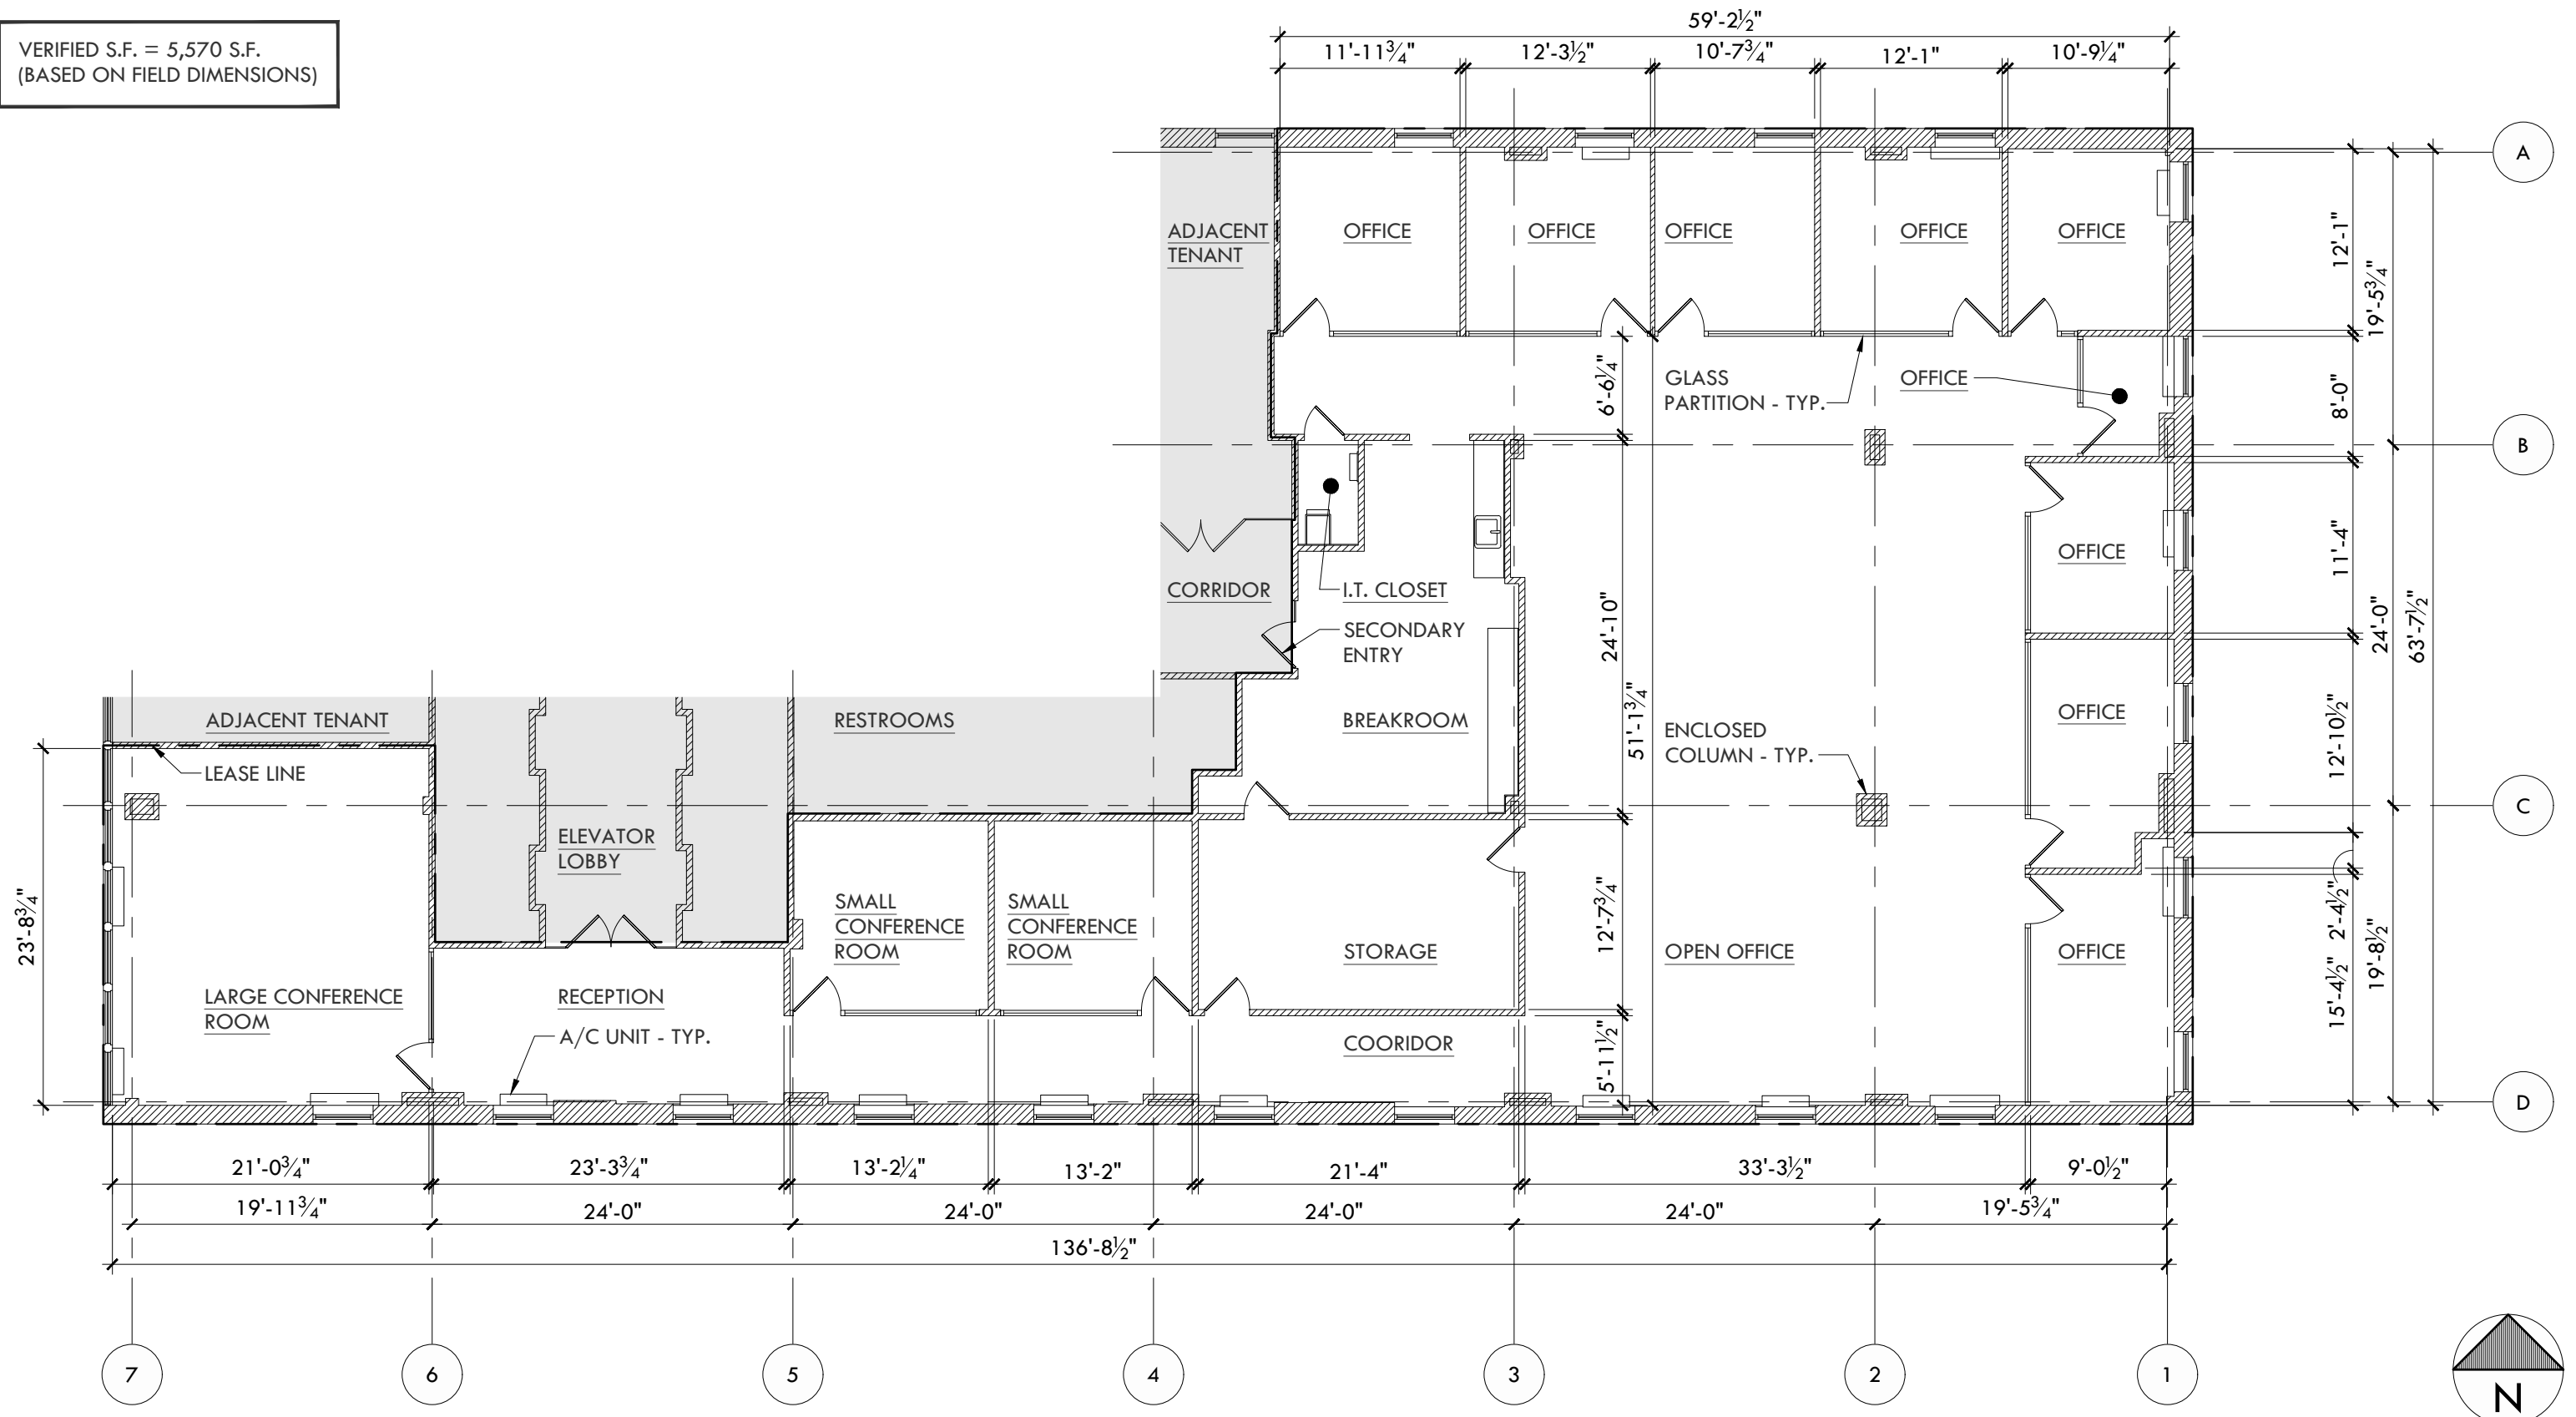

## 230 SOUTH BEMISTON AVE - SUITE #900

EXISTING CONDITIONS - FLOOR PLAN


SCALE: 3/32" = 1'-0"

MATTERPORT: <https://my.matterport.com/show/?m=smRqUDM8Jai>


DATE: 08/11/23



EPOCH DESIGN GROUP, INC.  
7750 Maryland Avenue  
Unit 50375  
Saint Louis, MO 63105  
p 314 / 721 1340

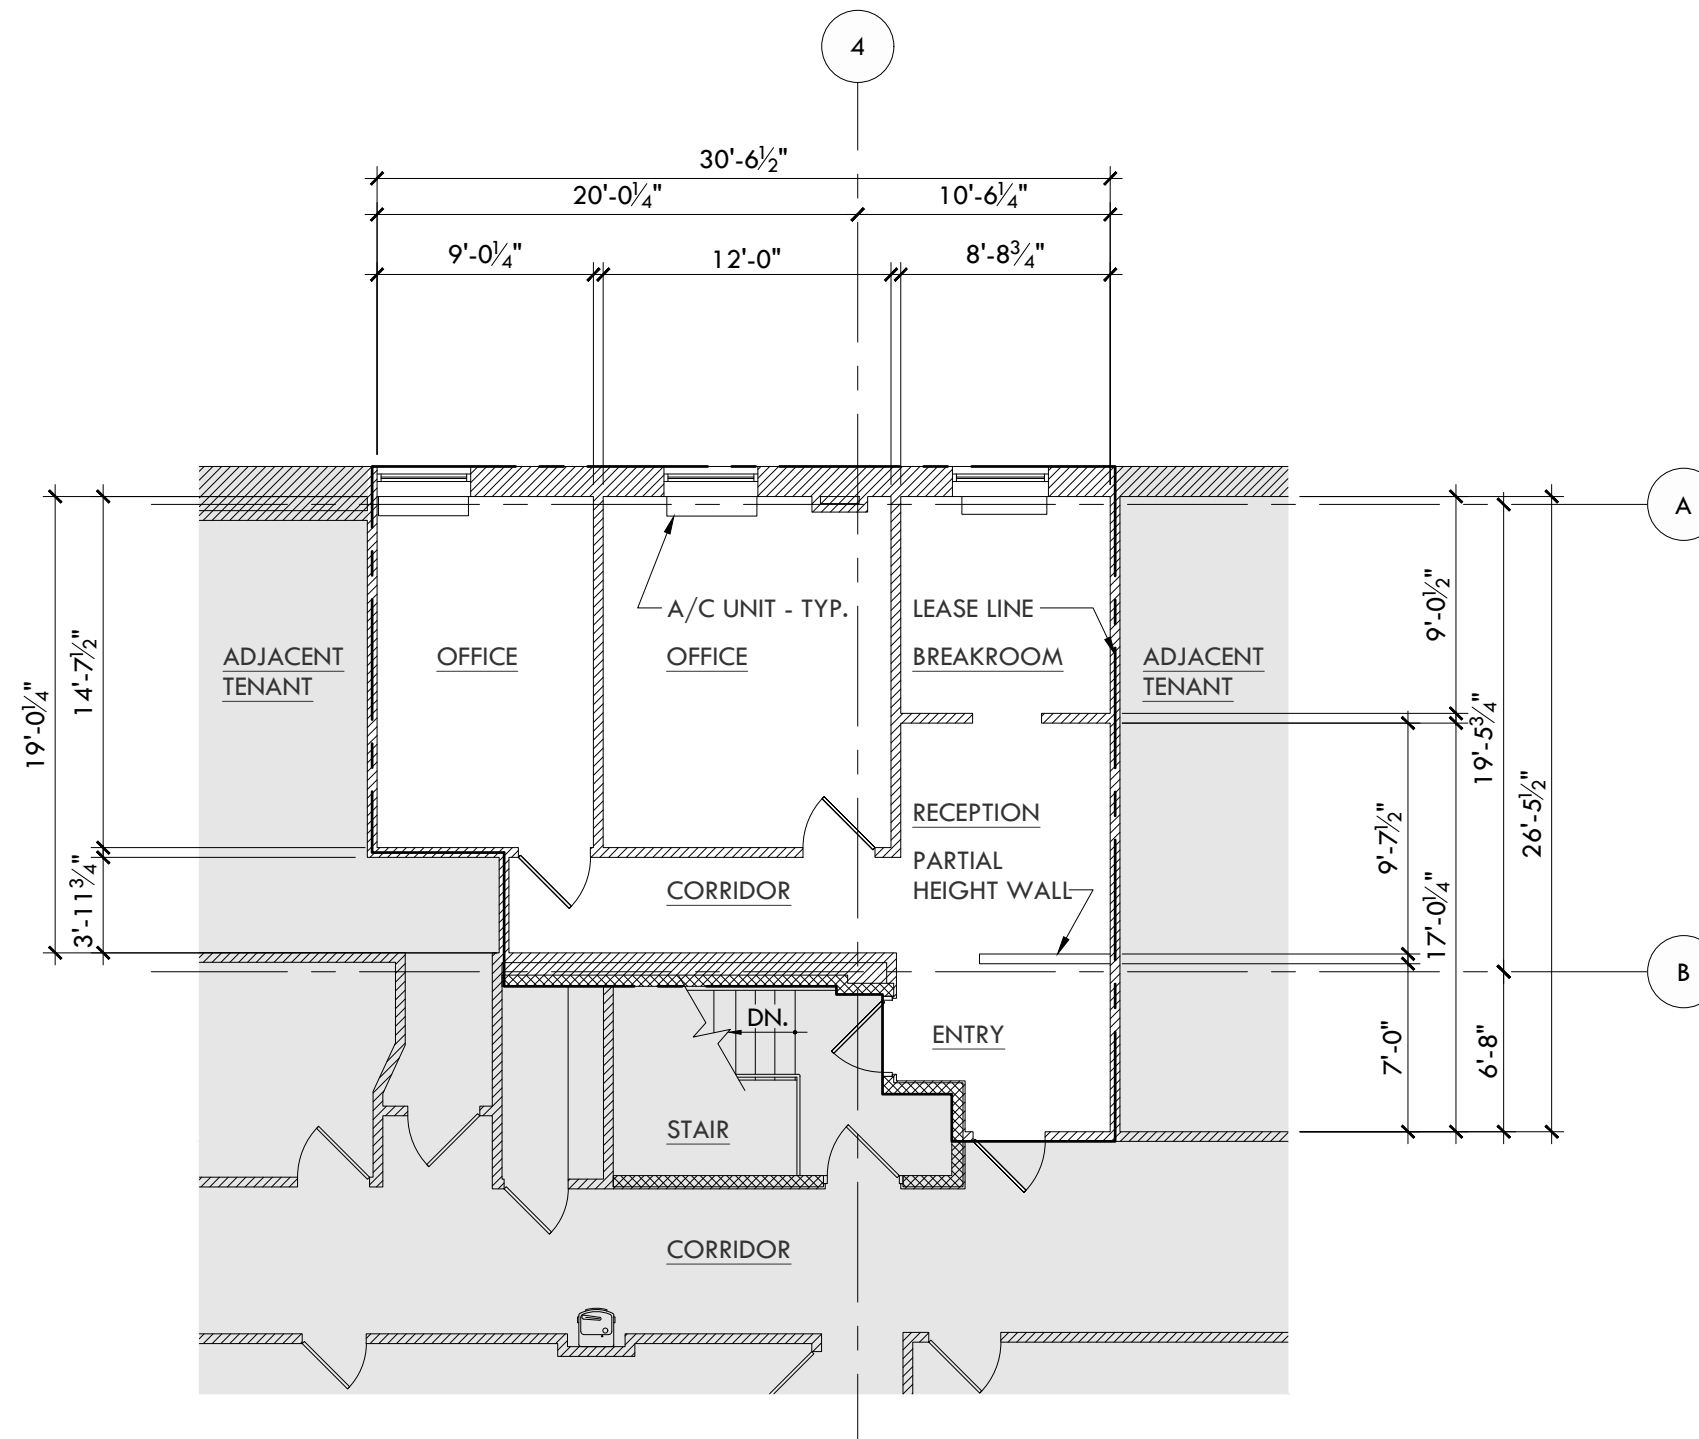

VERIFIED S.F. = 697 S.F. (BASED ON FIELD DIMENSIONS)

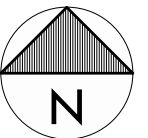

## 230 SOUTH BEMISTON AVE - SUITE #1420

EXISTING CONDITIONS - FLOOR PLAN


SCALE: 1/8" = 1'-0"

MATTERPORT: <https://my.matterport.com/show/?m=QgLbP8WVvL>


DATE: 08/11/23



EPOCH DESIGN GROUP, INC.  
7750 Maryland Avenue Saint Louis, MO 63105  
Unit 50375 p 314 / 721 1340

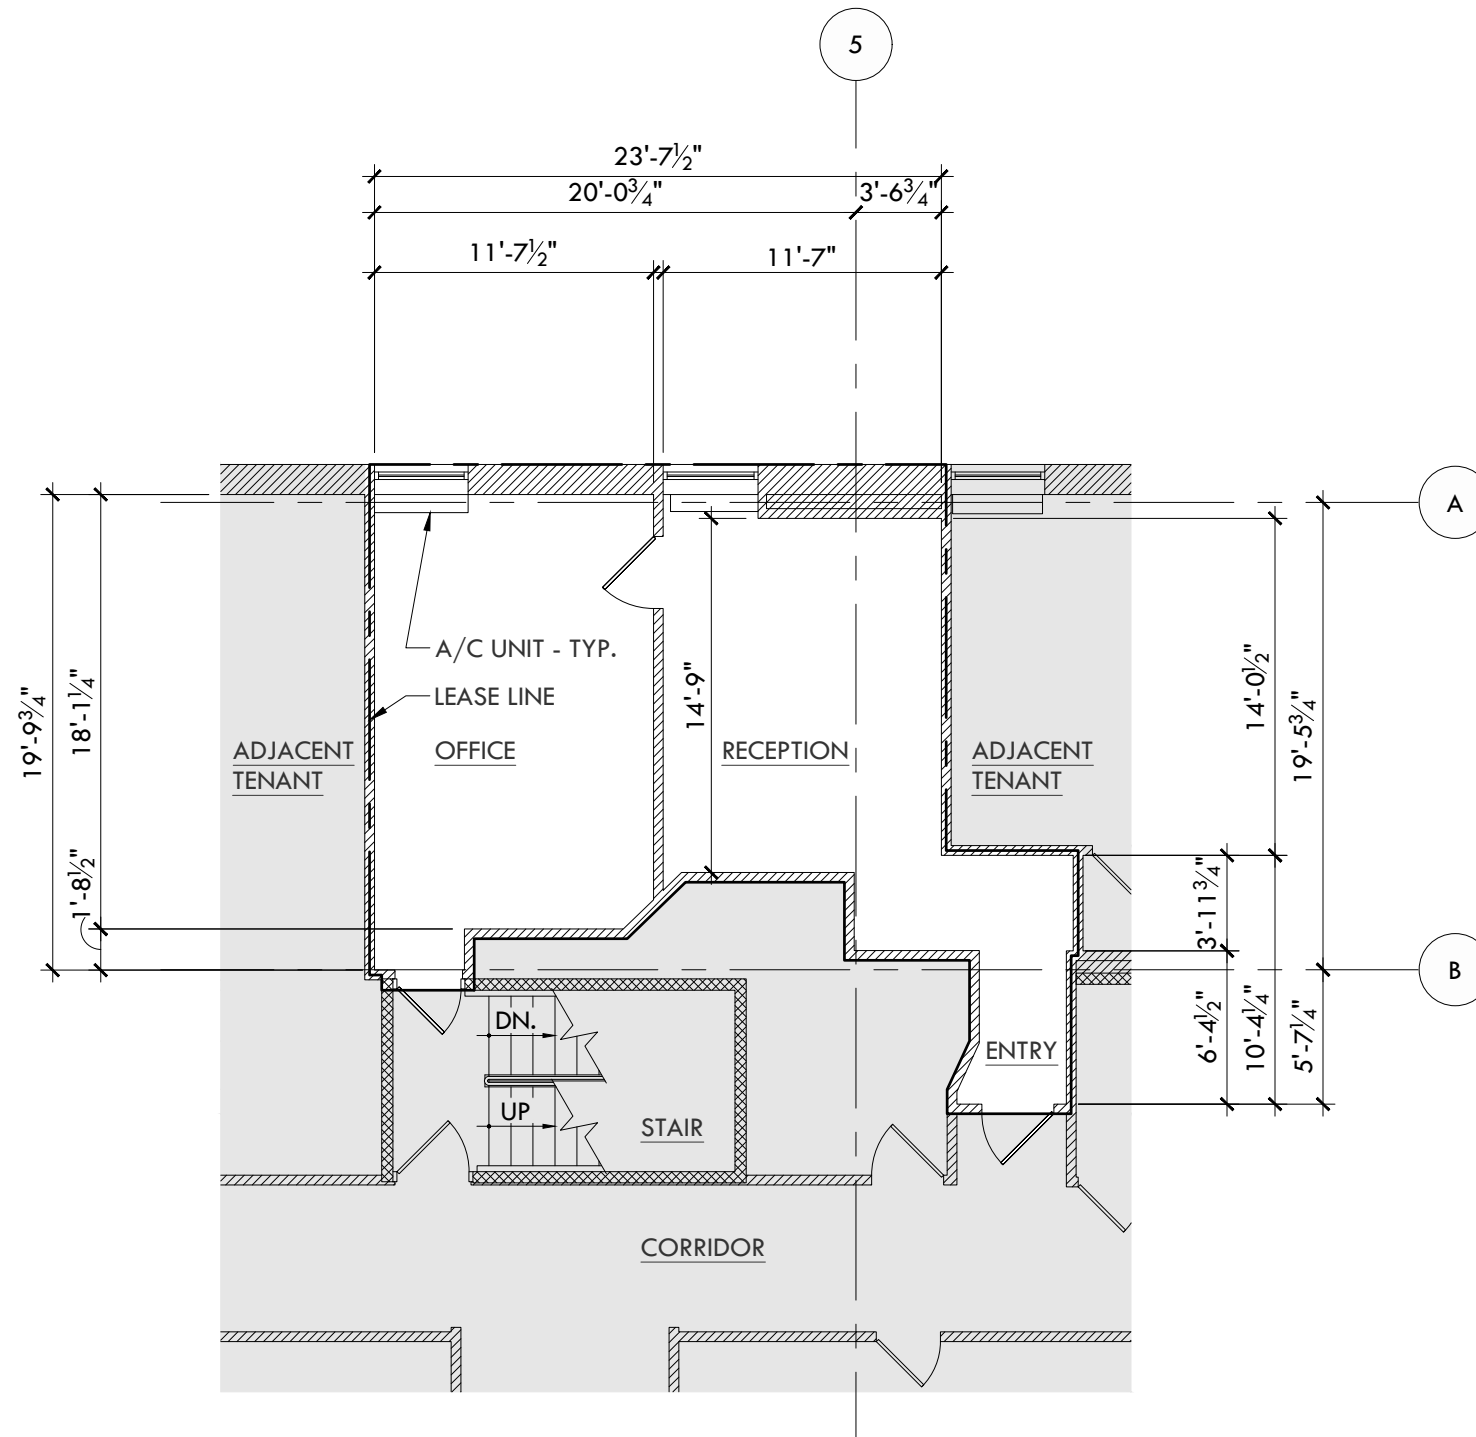

VERIFIED S.F. = 523 S.F. (BASED ON FIELD DIMENSIONS)

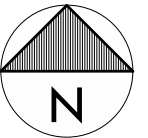

## 230 SOUTH BEMISTON AVE - SUITE #1425

EXISTING CONDITIONS - FLOOR PLAN

SCALE: 1/8" = 1'-0"

MATTERPORT: <https://my.matterport.com/show/?m=RsEGRCSX6A1>

DATE: 08/11/23



EPOCH DESIGN GROUP, INC  
 7750 Maryland Avenue Saint Louis, MO 63105  
 Unit 50375 p 314 / 721 1340