

105A POST OFFICE DRIVE

Aptos, CA

\$2.50 + NNN




FOR LEASE

Property Highlights

- 3,800 sf – Open Floor Plan
- Ideal for Retail, Restaurant, Medical, Bank, Office
- Best Location in Aptos Village
- Corner of Soquel Dr. and Trout Gulch
- Next to Starbucks Coffee
- Pedestrian Friendly - Great Walkability Score

For more information, contact exclusive Broker

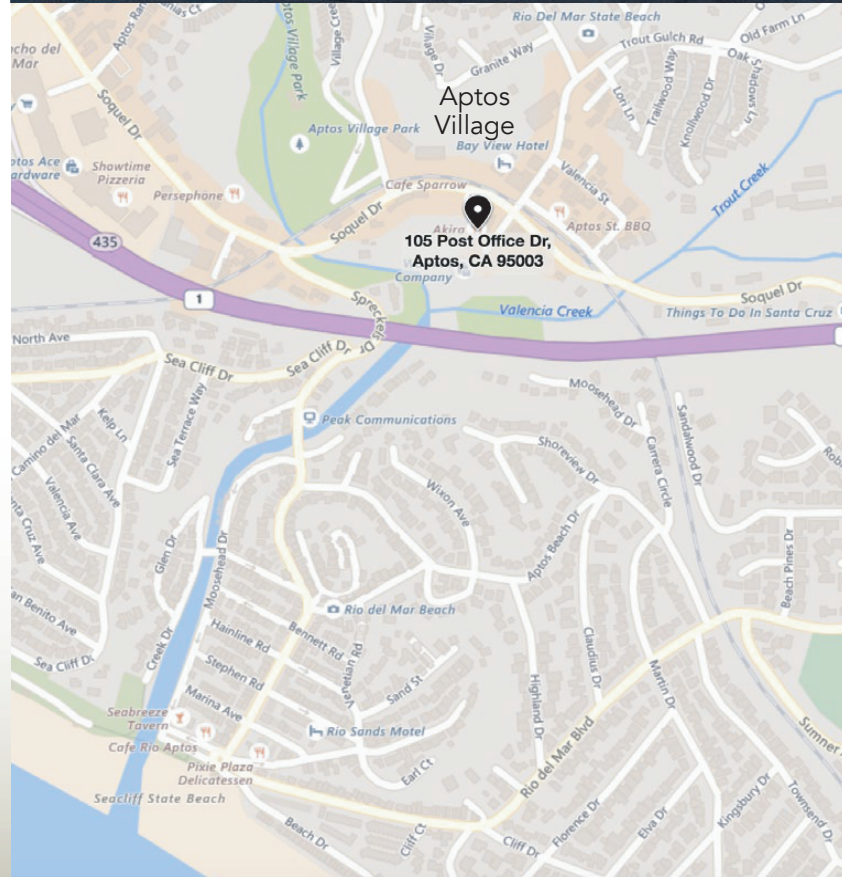

Joe Appenrodt


831.234.8554

joe@appenrodtcommercial.com

DRE# 00966623

AC APPENRODT
COMMERCIAL
properties

FLOOR PLAN

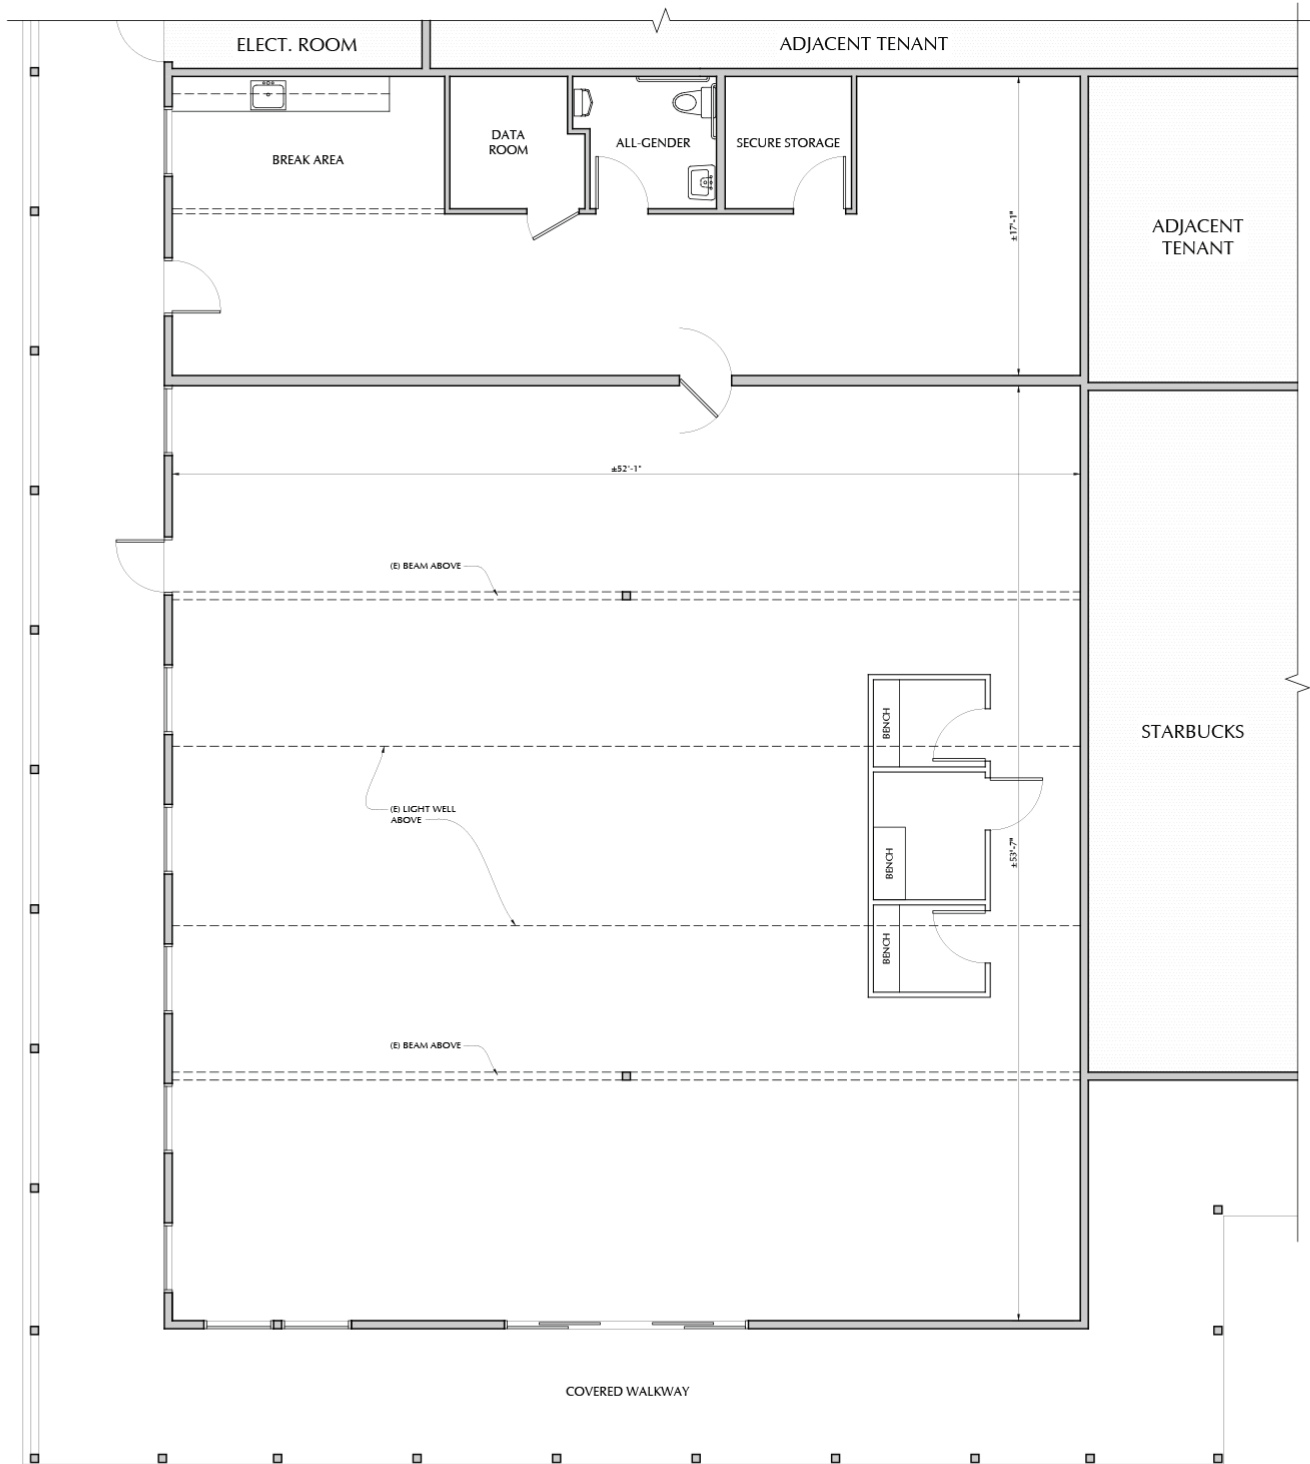

1 PARTIAL GROUND FLOOR PLAN
SCALE: 1/4"=1'-0"



Joe Appenrodt
831.234.8554
joe@appenrodtcommercial.com
DRE# 00966623

AC APPENRODT
COMMERCIAL
properties