


A FLOOR PLAN
SCALE: 1/8"=1'-0"

N. MARCEY STREET

N. CLYBOURN AVENUE

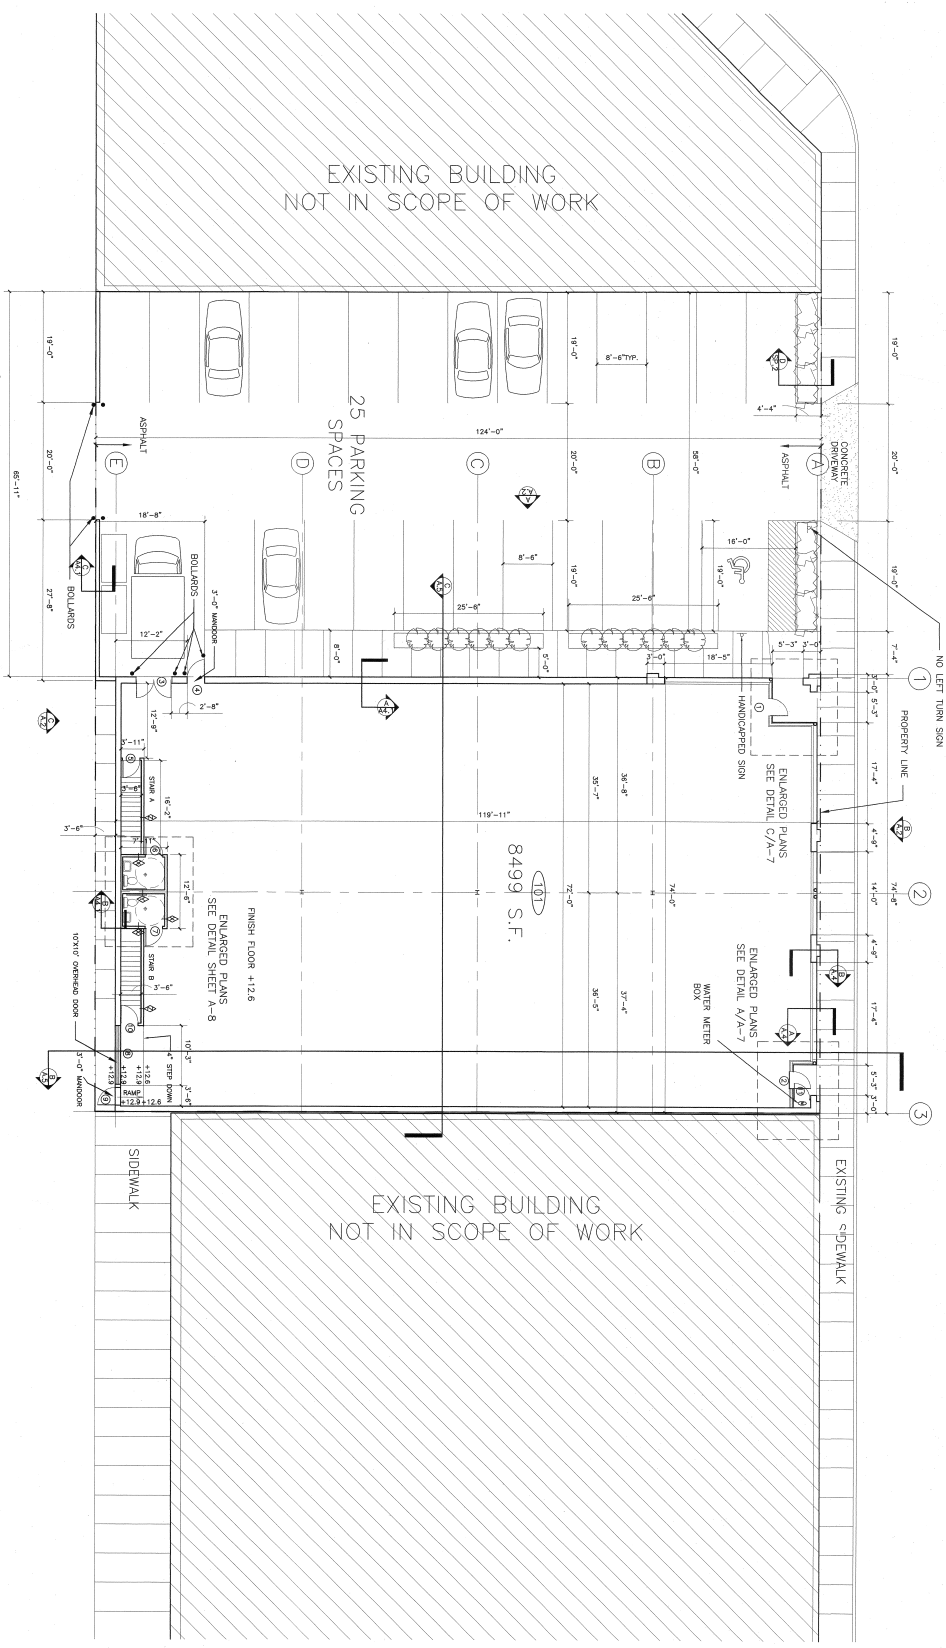


- NOTE:
1. ALL INTERIOR FINISHES TO BE CLASS 1 OR BETTER.
 2. ALL EXTERIOR BEARING WALLS TO BE RATED AT 3 HOURS.
 3. ALL INTERIOR PARTITION TO BE RATED 1 HOUR OR BETTER.
- U.L. DESIGN # U465, U404, SEE SHEET A-8.

SONOC ARCHITECTS & ASSOCIATES
735 WEST DIVISION STREET
CHICAGO ILLINOIS 60610
312 266-5954
FAX 266-5968
SONOC@SONOC.COM
WWW.SONOC.COM



A-1

RETAIL-A-1.dwg

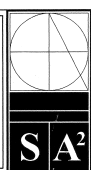

SONOC ARCHITECTS & ASSOCIATES
735 WEST DIVISION STREET
CHICAGO ILLINOIS 60610
312 266-5954
FAX 266-5968
SONOC@SONOC.COM
WWW.SONOC.COM

1970 N. CLYBOURN AVENUE
CHICAGO, ILLINOIS

FLOOR PLAN

DATE	DESCRIPTION	CHECKED BY:
11/16/98	FOR REVIEW	
12/16/98	FOR REVIEW	
12/28/98	FOR REVIEW	
01/06/99	FOR REVIEW	
01/27/99	FOR REVIEW	
02/16/99	FOR PERMIT	