

2 LEVEL 1  
1/4" = 1'-0"


| AREA SCHEDULE |         |
|---------------|---------|
| LEVEL 1       | 338 SF  |
| LEVEL 2       | 826 SF  |
| LEVEL 3       | 826 SF  |
| GRAND TOTAL   | 1990 SF |

| DOOR SCHEDULE |                          |
|---------------|--------------------------|
| 1             | TYPE                     |
| 1             | WD FRM - 2'-4" X 6'-8"   |
| 2             | 3'-0"x8'-0"              |
| 3             | 16'-0"x8'-0" Garage      |
| 4             | 2'-4"x6'-8" Interior     |
| 5             | 2'-6"x6'-8" Interior     |
| 6             | 2'-8"x6'-8" Interior     |
| 7             | 3'-0"x6'-8" Interior     |
| 8             | 2'-8"x6'-8" Interior Dbl |
| 9             | 5'-0"x6'-8" Interior Dbl |

| WINDOW SCHEDULE |                       |
|-----------------|-----------------------|
| MARK            | TYPE                  |
| A               | Single Hung 36" x 60" |
| B               | FIXED 36" x 24"       |
| C               | Single Hung 32" x 64" |
| D               | Single Hung 36" x 72" |

| Revision Schedule |                      |               |
|-------------------|----------------------|---------------|
| Revision Number   | Revision Description | Revision Date |

| Sheet Information |          |
|-------------------|----------|
| Date :            | 1/5/2024 |
| Job Number :      | 18016    |
| Drawn By :        | Author   |
| Checked By :      | Checker  |
| Approved By :     | Approver |

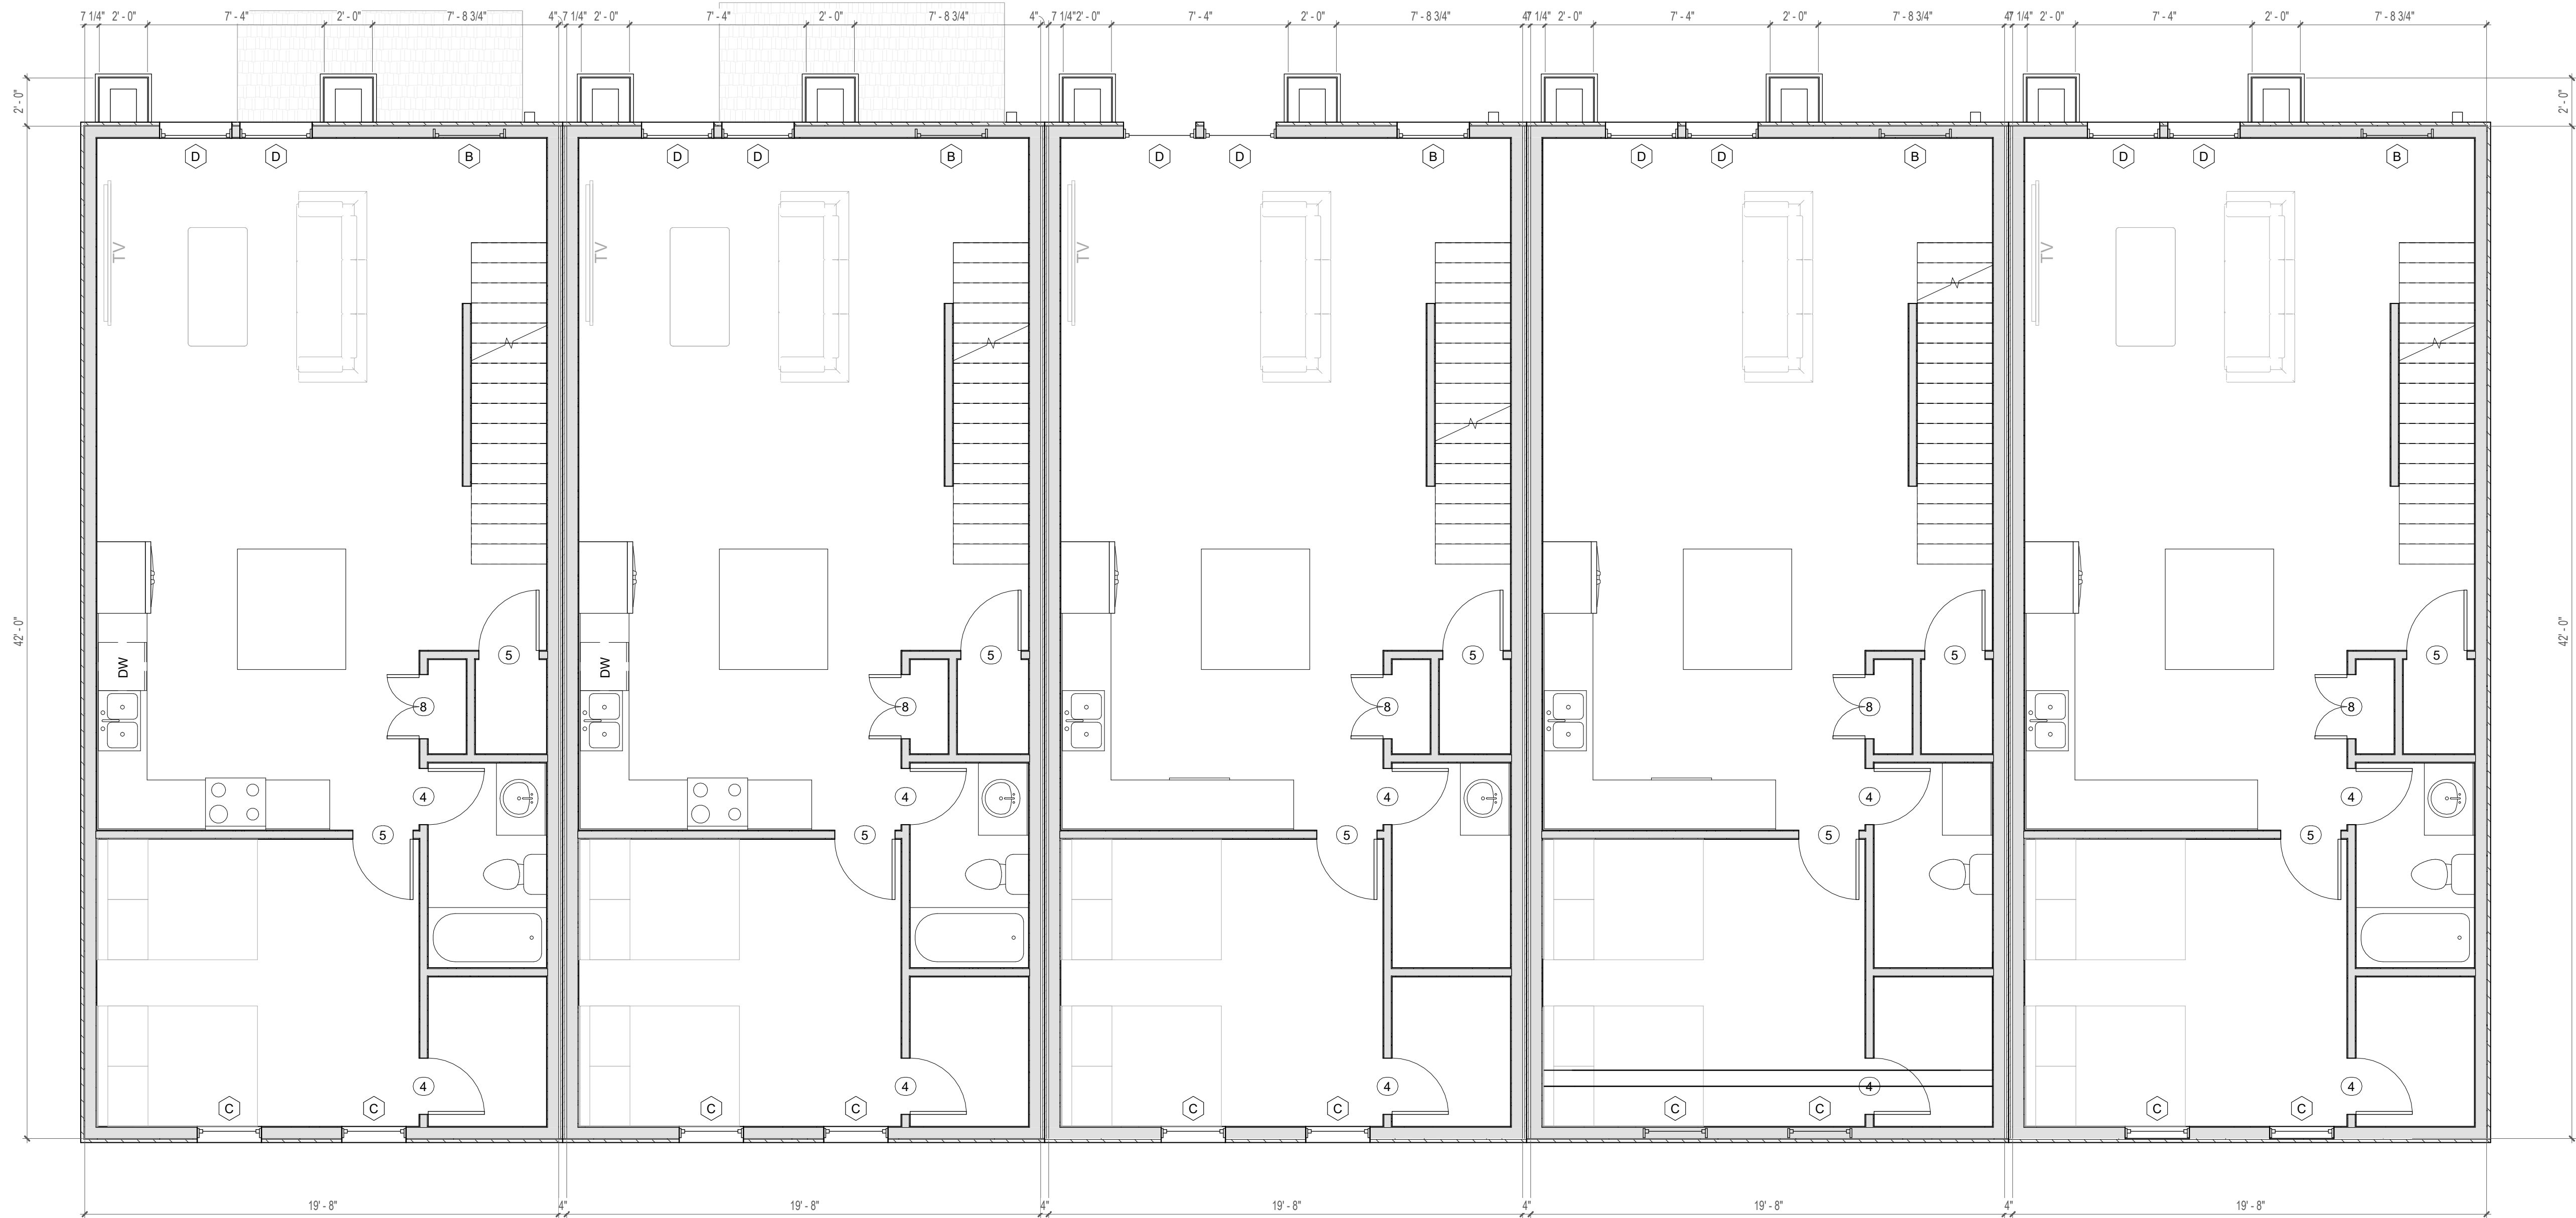

| AREA SCHEDULE |         |
|---------------|---------|
| LEVEL 1       | 338 SF  |
| LEVEL 2       | 826 SF  |
| LEVEL 3       | 826 SF  |
| GRAND TOTAL   | 1990 SF |

| DOOR SCHEDULE |                          |
|---------------|--------------------------|
| 1             | TYPE                     |
| 1             | WD FRM - 2'-4" X 6'-8"   |
| 2             | 3'-0"x8'-0"              |
| 3             | 16'-0"x8'-0" Garage      |
| 4             | 2'-4"x6'-8" Interior     |
| 5             | 2'-6"x6'-8" Interior     |
| 6             | 2'-8"x6'-8" Interior     |
| 7             | 3'-0"x6'-8" Interior     |
| 8             | 2'-8"x6'-8" Interior Dbl |
| 9             | 5'-0"x6'-8" Interior Dbl |


| WINDOW SCHEDULE |                       |
|-----------------|-----------------------|
| MARK            | TYPE                  |
| A               | Single Hung 36" x 60" |
| B               | FIXED 36" x 24"       |
| C               | Single Hung 32" x 64" |
| D               | Single Hung 36" x 72" |

1 LEVEL 2  
1/4" = 1'-0"

HOMESTEAD  
PERMIT DOCUMENT SUBMITTAL  
NASHVILLE, TN

| Revision Schedule |                      |               |
|-------------------|----------------------|---------------|
| Revision Number   | Revision Description | Revision Date |

| Sheet Information |          |
|-------------------|----------|
| Date :            | 1/5/2024 |
| Job Number :      | 18016    |
| Drawn By :        | Author   |
| Checked By :      | Checker  |
| Approved By :     | Approver |

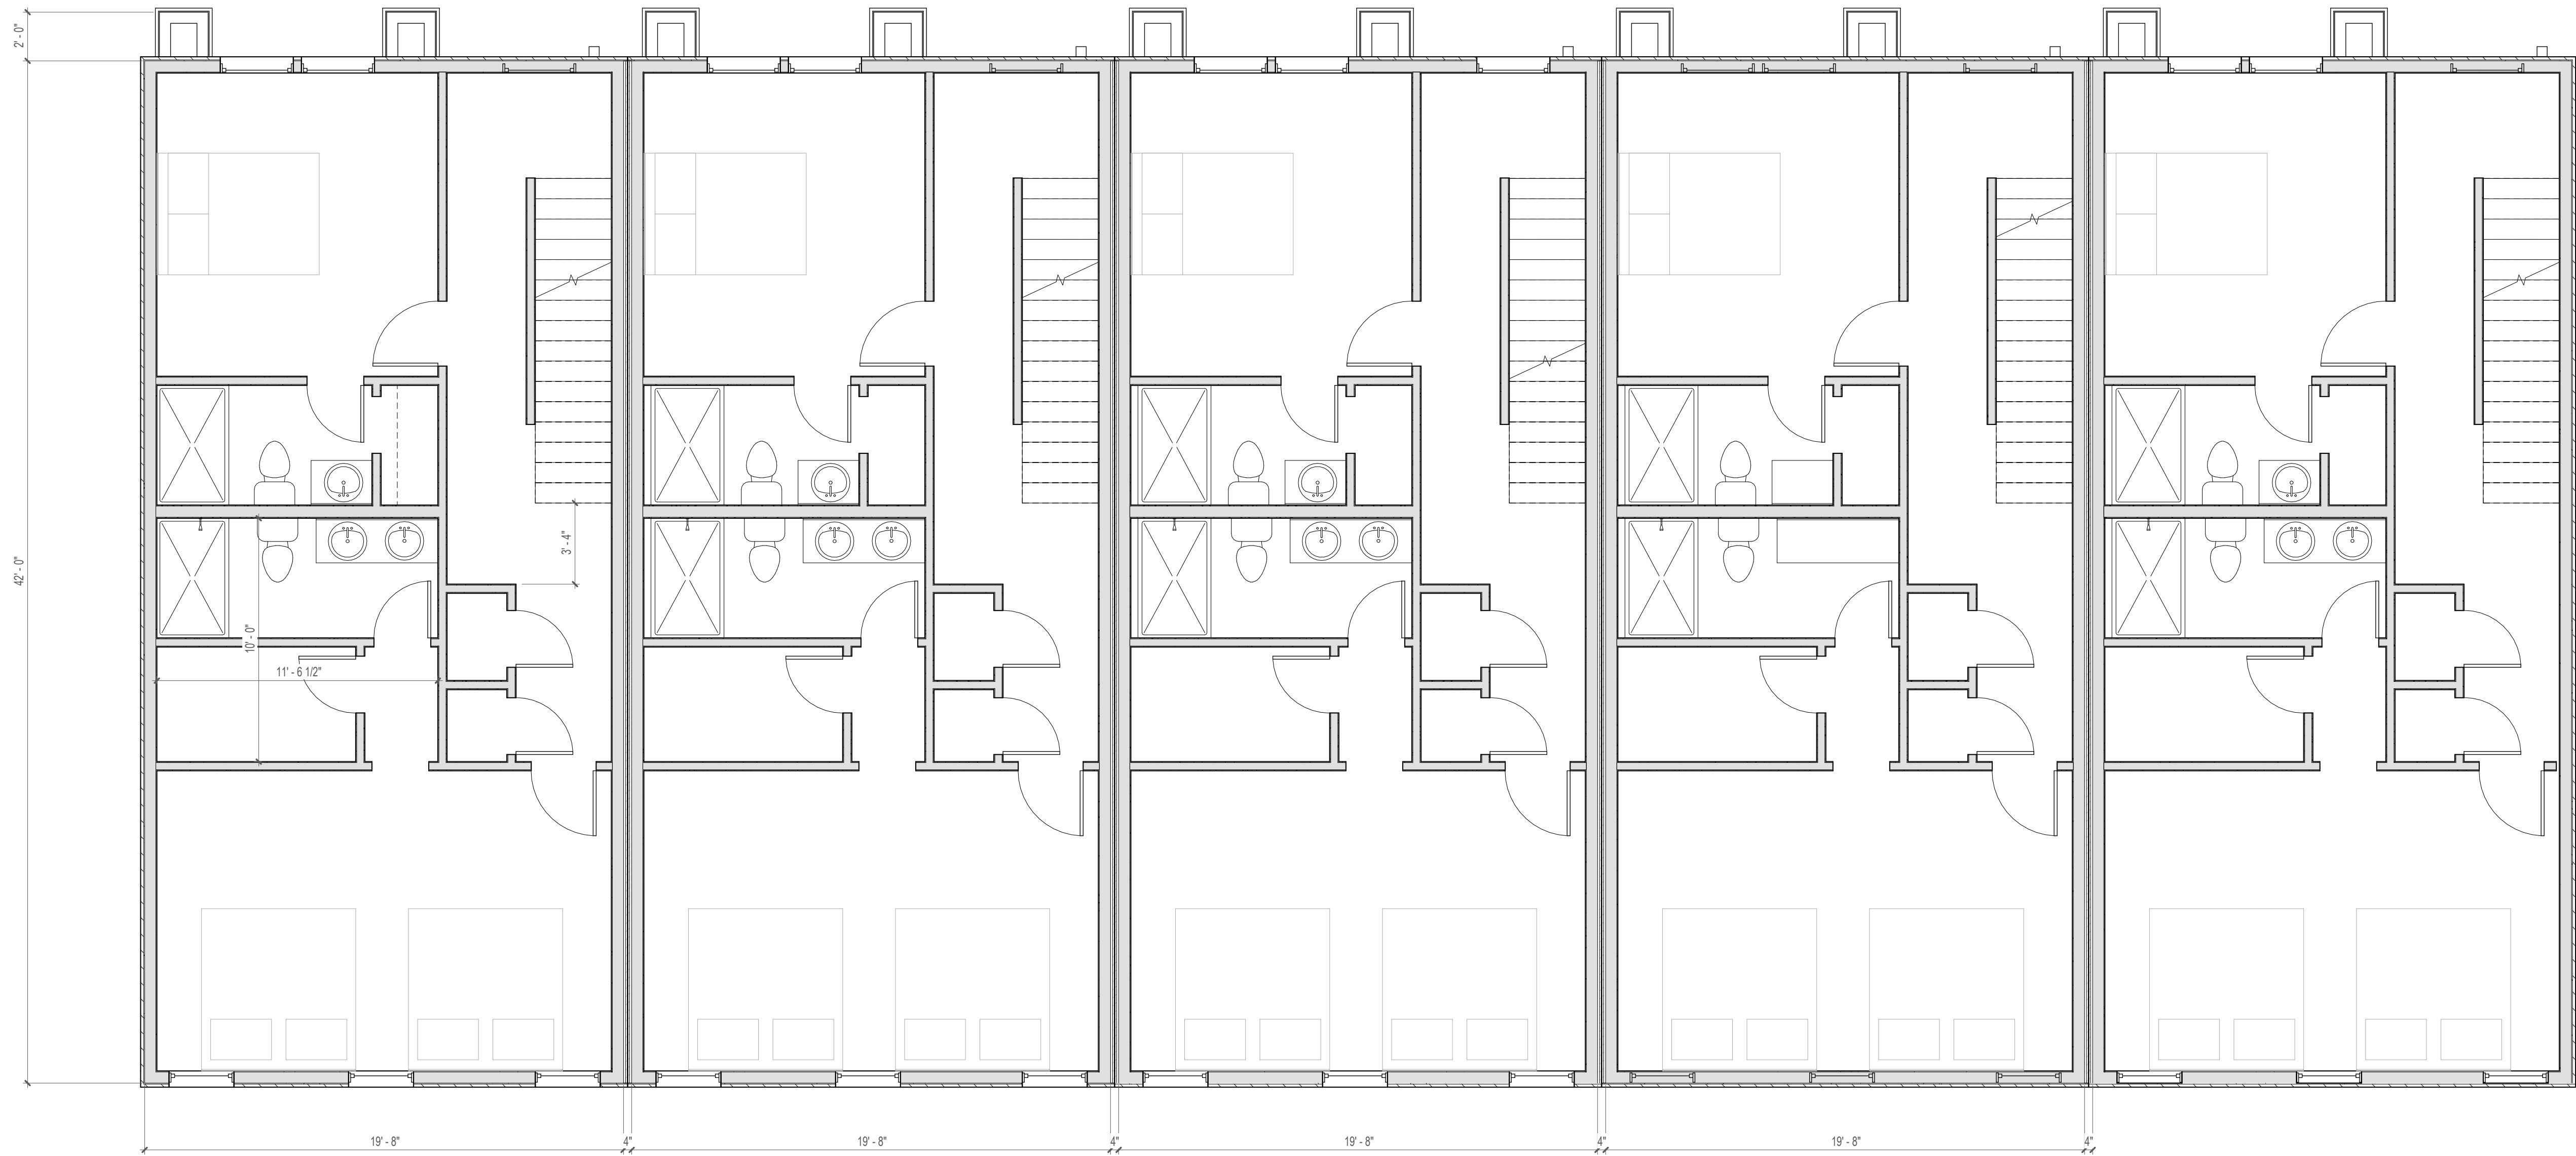

1 LEVEL 3  
1/4" = 1'-0"

| AREA SCHEDULE |         |
|---------------|---------|
| LEVEL 1       | 338 SF  |
| LEVEL 2       | 826 SF  |
| LEVEL 3       | 826 SF  |
| GRAND TOTAL   | 1990 SF |

| DOOR SCHEDULE |                          |
|---------------|--------------------------|
| 1             | TYPE                     |
| 1             | WD FRM - 2'-4" X 6'-8"   |
| 2             | 3'-0"x8'-0"              |
| 3             | 16'-0"x8'-0" Garage      |
| 4             | 2'-4"x6'-8" Interior     |
| 5             | 2'-6"x6'-8" Interior     |
| 6             | 2'-8"x6'-8" Interior     |
| 7             | 3'-0"x6'-8" Interior     |
| 8             | 2'-8"x6'-8" Interior Dbl |
| 9             | 5'-0"x6'-8" Interior Dbl |

| WINDOW SCHEDULE |                       |
|-----------------|-----------------------|
| MARK            | TYPE                  |
| A               | Single Hung 36" x 60" |
| B               | FIXED 36" x 24"       |
| C               | Single Hung 32" x 64" |
| D               | Single Hung 36" x 72" |

THESE DRAWINGS ARE FOR  
**DESIGN INTENT ONLY**  
IT IS THE CONTRACTOR'S  
RESPONSIBILITY TO  
ENSURE CONSTRUCTION MEETS OR  
EXCEEDS ALL  
APPLICABLE CODES  
IT IS THE CONTRACTOR'S  
RESPONSIBILITY TO COORDINATE  
ALL MECHANICAL, ELECTRICAL,  
PLUMBING, AND STRUCTURAL  
SYSTEMS WITH THE FRAMEWORK  
AND AESTHETICS OF THIS HOUSE.

HOMESTEAD  
PERMIT DOCUMENT SUBMITTAL  
NASHVILLE, TN

| Revision Schedule |                      |               |
|-------------------|----------------------|---------------|
| Revision Number   | Revision Description | Revision Date |


| Sheet Information |          |
|-------------------|----------|
| Date :            | 1/5/2024 |
| Job Number :      | 18016    |
| Drawn By :        | Author   |
| Checked By :      | Checker  |
| Approved By :     | Approver |

THESE DOCUMENTS ARE THE PROPERTY OF  
JENNER DESIGN, LLC. AND SHALL NOT BE  
REPRODUCED WITHOUT EXPRESSED  
WRITTEN CONSENT OF JENNER DESIGN, LLC.  
© JENNERDESIGN, LLC. 2021

Sheet Description:  
**3RD FLOOR PLAN**

Sheet:  
**A102**



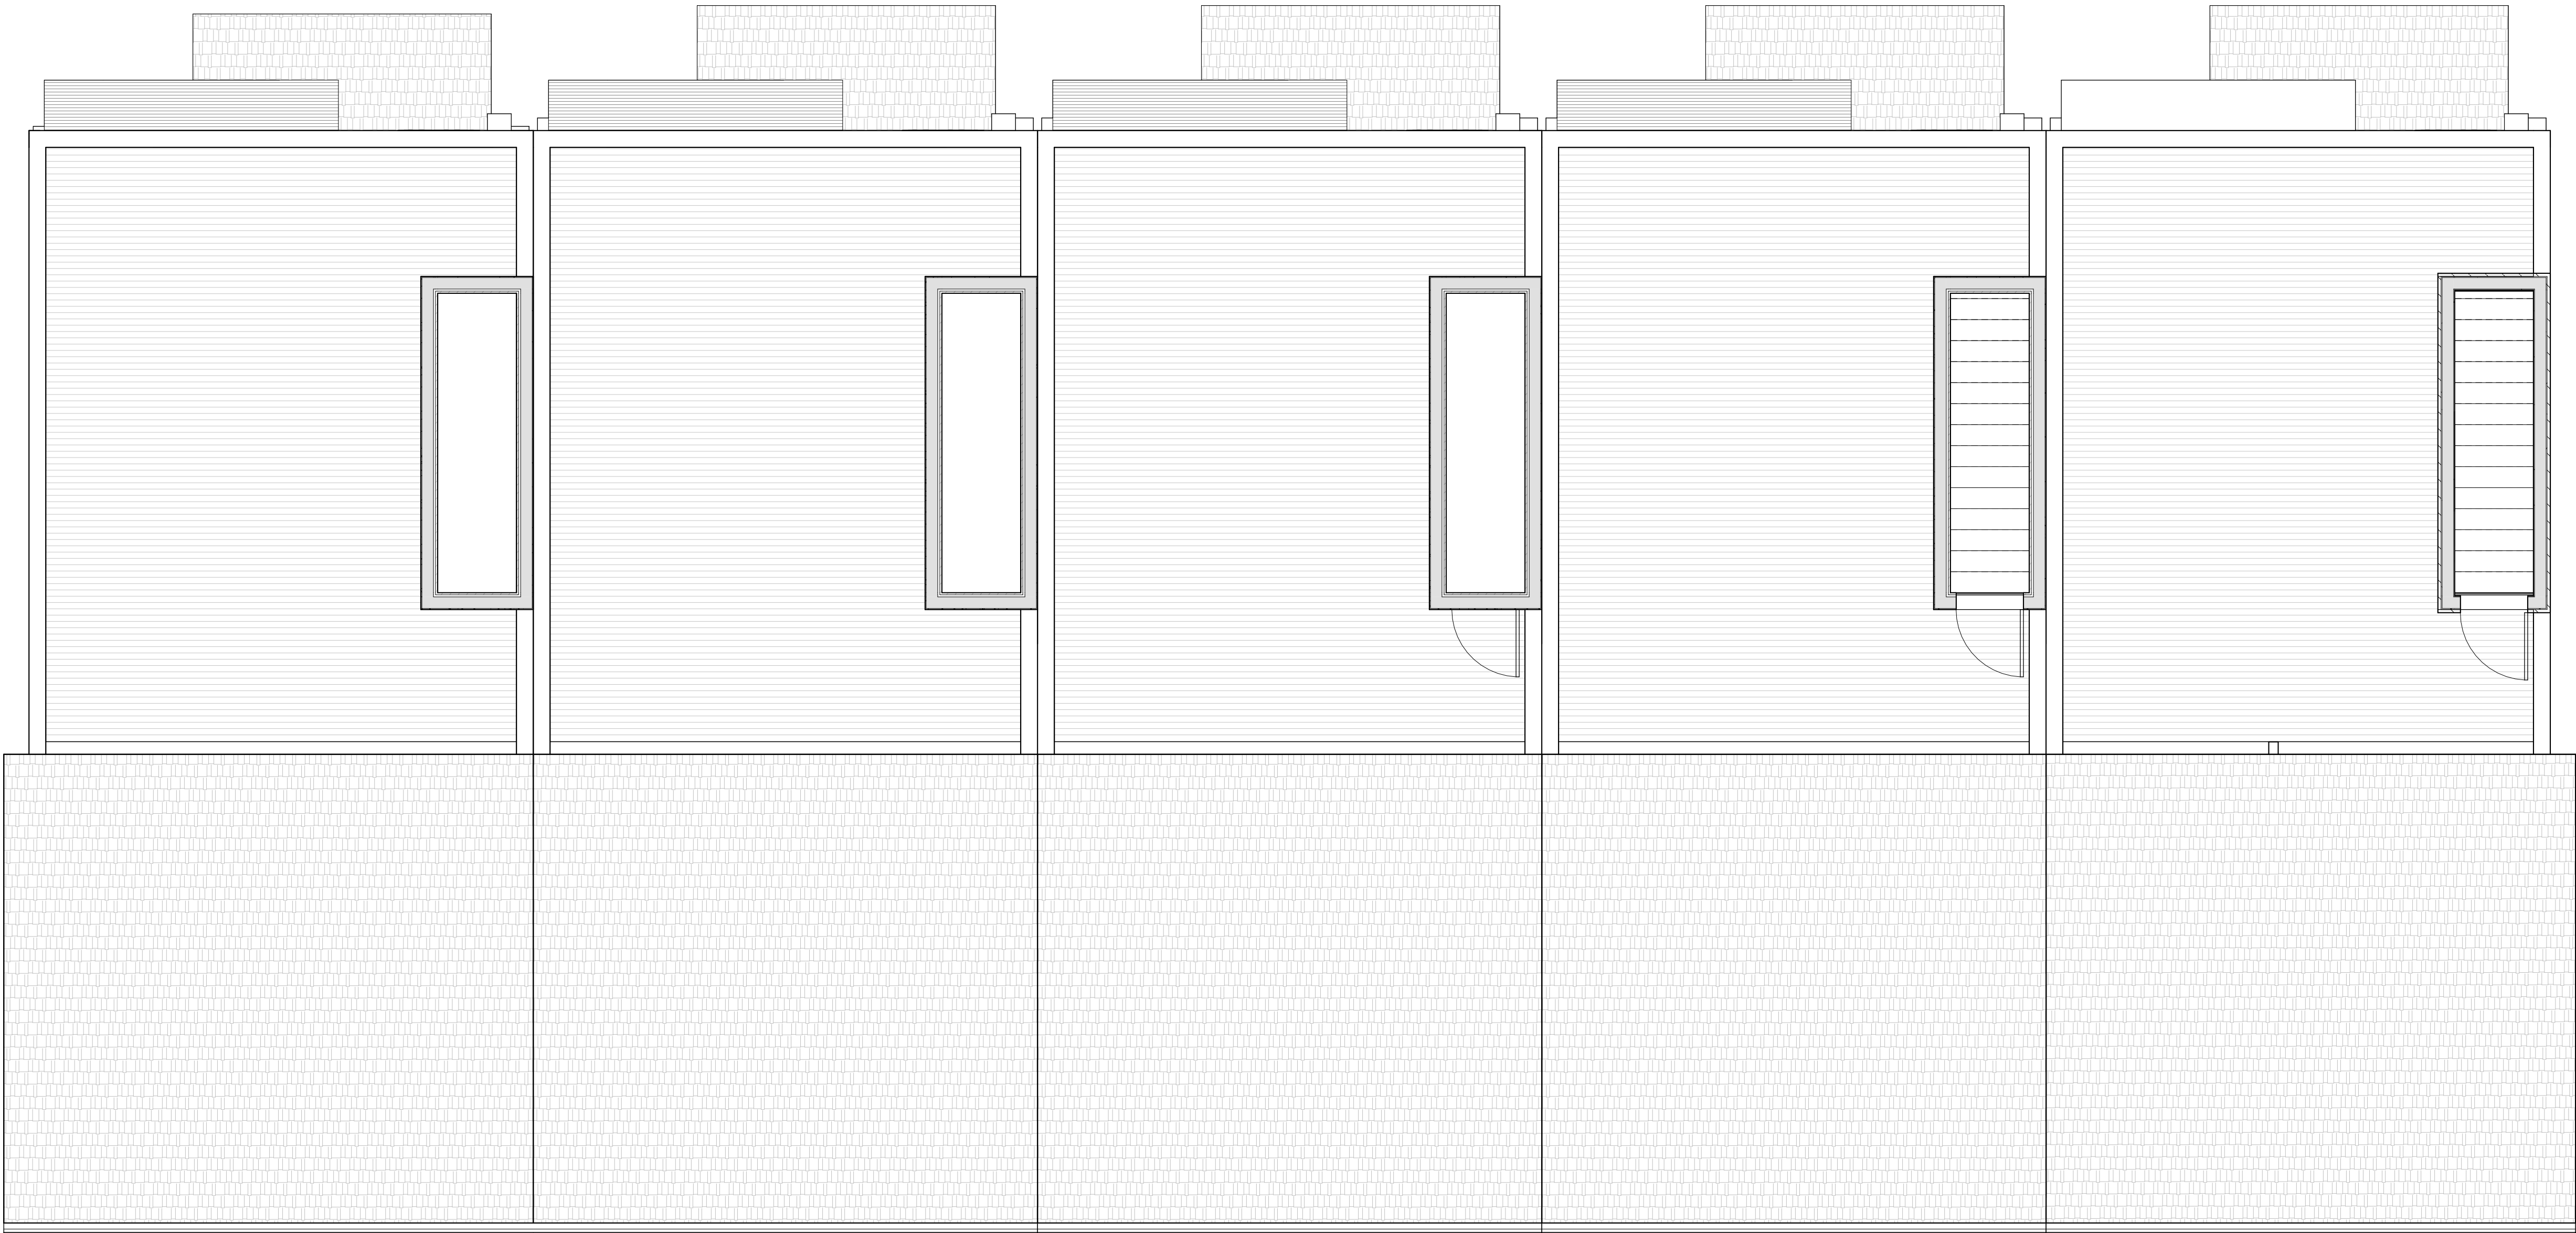

1

T.O. PARAPET  
1/4" = 1'-0"

PROJECT MANAGER:

TELEPHONE EXT.:

e-mail:

In Association with:

Project Manager:

e-mail:

Project Manager:

e-mail:

THESE DRAWINGS ARE FOR

DESIGN INTENT ONLY

IT IS THE CONTRACTOR'S

RESPONSIBILITY TO

ENSURE CONSTRUCTION MEETS OR

EXCEEDS ALL

APPLICABLE CODES

IT IS THE CONTRACTOR'S

RESPONSIBILITY TO COORDINATE

ALL MECHANICAL, ELECTRICAL,

PLUMBING, AND STRUCTURAL

SYSTEMS WITH THE FRAMEWORK

AND AESTHETICS OF THIS HOUSE.

HOMESTEAD

PERMIT DOCUMENT SUBMITTAL

NASHVILLE, TN

| Revision Schedule |                      |               |
|-------------------|----------------------|---------------|
| Revision Number   | Revision Description | Revision Date |

| Sheet Information |          |
|-------------------|----------|
| Date :            | 1/5/2024 |
| Job Number :      | 18016    |
| Drawn By :        | Author   |
| Checked By :      | Checker  |
| Approved By :     | Approver |

THESE DOCUMENTS ARE THE PROPERTY OF

JENNER DESIGN, LLC. AND SHALL NOT BE

REPRODUCED WITHOUT EXPRESSED

WRITTEN CONSENT OF JENNER DESIGN, LLC.

© JENNERDESIGN, LLC. 2021

Sheet Description:

ROOF PLAN

Sheet:

A103



1 FRONT ELEVATION  
1/4" = 1'-0"

PROJECT MANAGER:  
TELEPHONE EXT.  
e-mail:

In Association with:

Project Manager:

e-mail:

Project Manager:

e-mail:

THESE DRAWINGS ARE FOR  
**DESIGN INTENT ONLY**  
IT IS THE CONTRACTOR'S  
RESPONSIBILITY TO  
ENSURE CONSTRUCTION MEETS OR  
EXCEEDS ALL  
APPLICABLE CODES  
IT IS THE CONTRACTOR'S  
RESPONSIBILITY TO COORDINATE  
ALL MECHANICAL, ELECTRICAL,  
PLUMBING, AND STRUCTURAL  
SYSTEMS WITH THE FRAMEWORK  
AND AESTHETICS OF THIS HOUSE.

# HOMESTEAD

PERMIT DOCUMENT SUBMITTAL  
NASHVILLE, TN

## Revision Schedule

| Revision Number | Revision Description | Revision Date |
|-----------------|----------------------|---------------|
|-----------------|----------------------|---------------|

## Sheet Information

|               |          |
|---------------|----------|
| Date :        | 1/5/2024 |
| Job Number :  | 18016    |
| Drawn By :    | Author   |
| Checked By :  | Checker  |
| Approved By : | Approver |

THESE DOCUMENTS ARE THE PROPERTY OF  
JENNER DESIGN, LLC. AND SHALL NOT BE  
REPRODUCED WITHOUT EXPRESSED  
WRITTEN CONSENT OF JENNER DESIGN, LLC.

© JENNERDESIGN, LLC. 2021

Sheet Description:

ELEVATIONS

Sheet:

A200





JENNER  
ARCHITECTURE DESIGN

2616 WESTWOOD DR.  
NASHVILLE, TN 37204  
VOICE (615) 268-8887  
WJENNER@JENNERDESIGN.COM

PROJECT MANAGER:  
TELEPHONE EXT.:  
e-mail:

In Association with:

Project Manager:

e-mail:

Project Manager:

e-mail:

THESE DRAWINGS ARE FOR  
DESIGN INTENT ONLY  
IT IS THE CONTRACTOR'S  
RESPONSIBILITY TO  
ENSURE CONSTRUCTION MEETS OR  
EXCEEDS ALL  
APPLICABLE CODES  
IT IS THE CONTRACTOR'S  
RESPONSIBILITY TO COORDINATE  
ALL MECHANICAL, ELECTRICAL,  
PLUMBING, AND STRUCTURAL  
SYSTEMS WITH THE FRAMEWORK  
AND AESTHETICS OF THIS HOUSE.

HOMESTEAD  
PERMIT DOCUMENT SUBMITTAL  
NASHVILLE, TN

Revision Schedule

| Revision Number | Revision Description | Revision Date |
|-----------------|----------------------|---------------|
|-----------------|----------------------|---------------|

Sheet Information

Date : 1/5/2024

Job Number : 18016

Drawn By : Author


Checked By : Checker

Approved By : Approver


THESE DOCUMENTS ARE THE PROPERTY OF  
JENNER DESIGN, LLC. AND SHALL NOT BE  
REPRODUCED WITHOUT EXPRESSED  
WRITTEN CONSENT OF JENNER DESIGN, LLC.  
© JENNERDESIGN, LLC. 2021

Sheet Description:  
ELEVATIONS

Sheet:  
A201

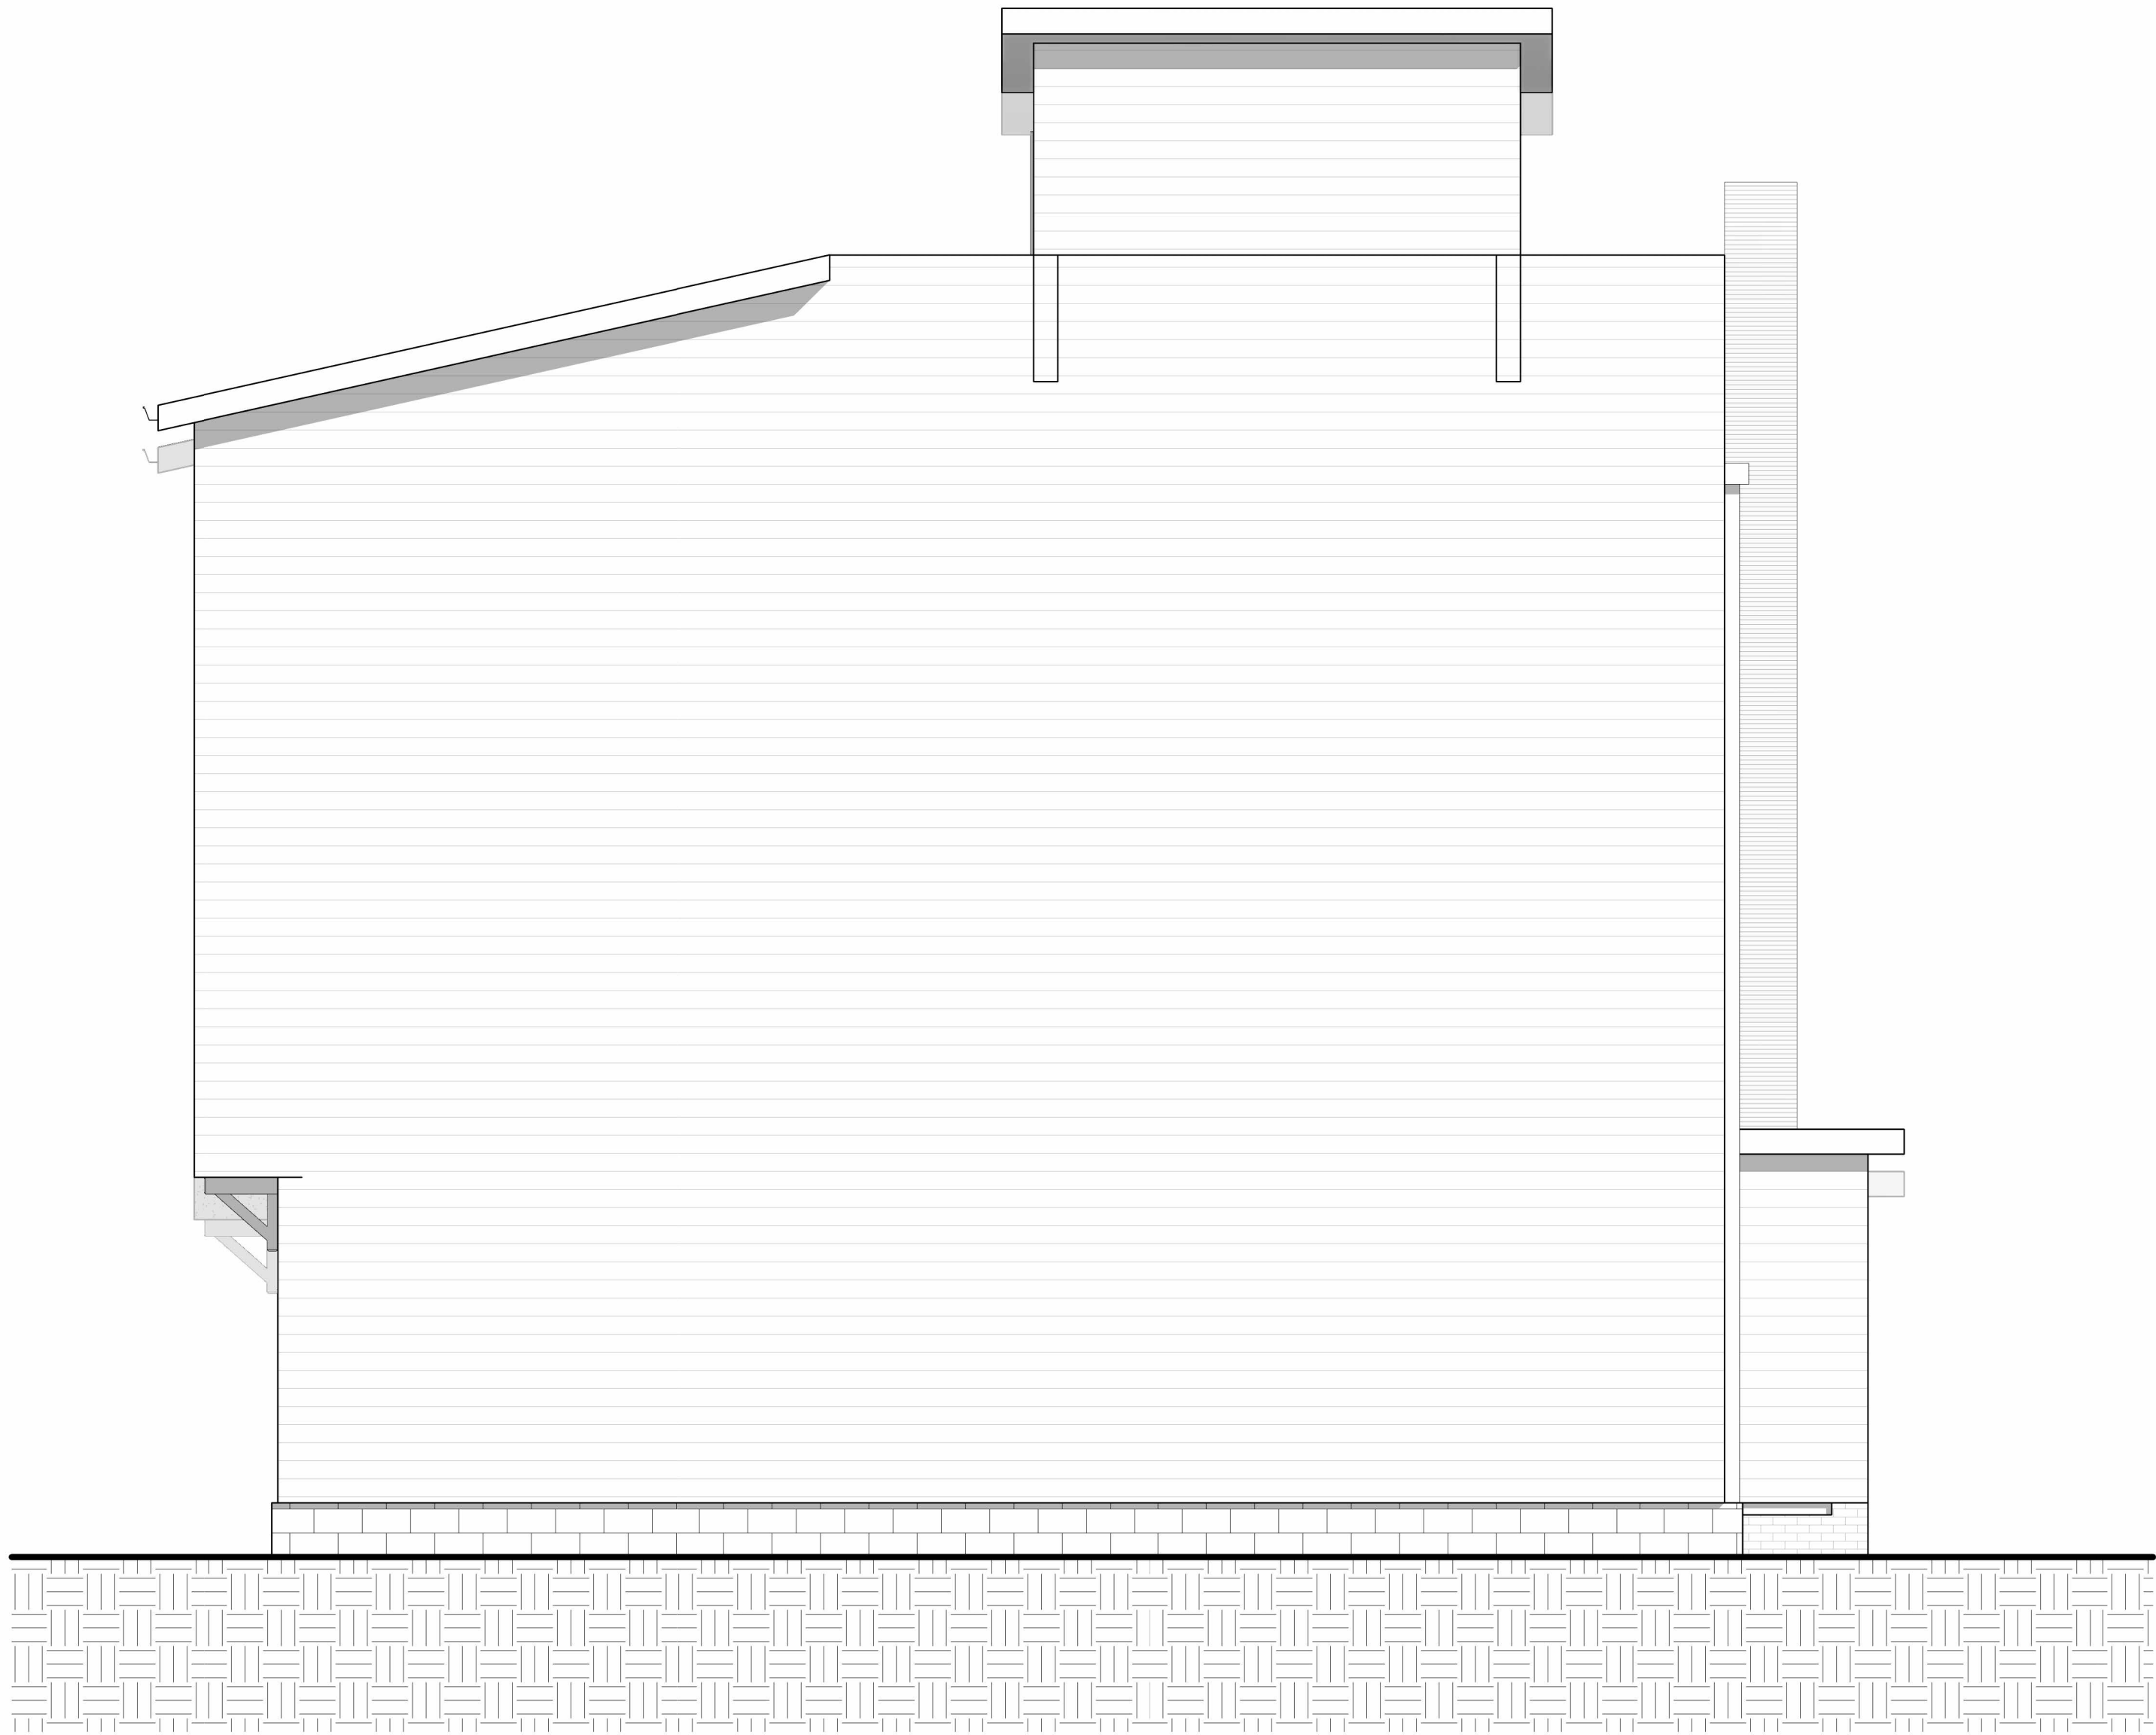

2 LEFT ELEVATION  
1/4" = 1'-0"

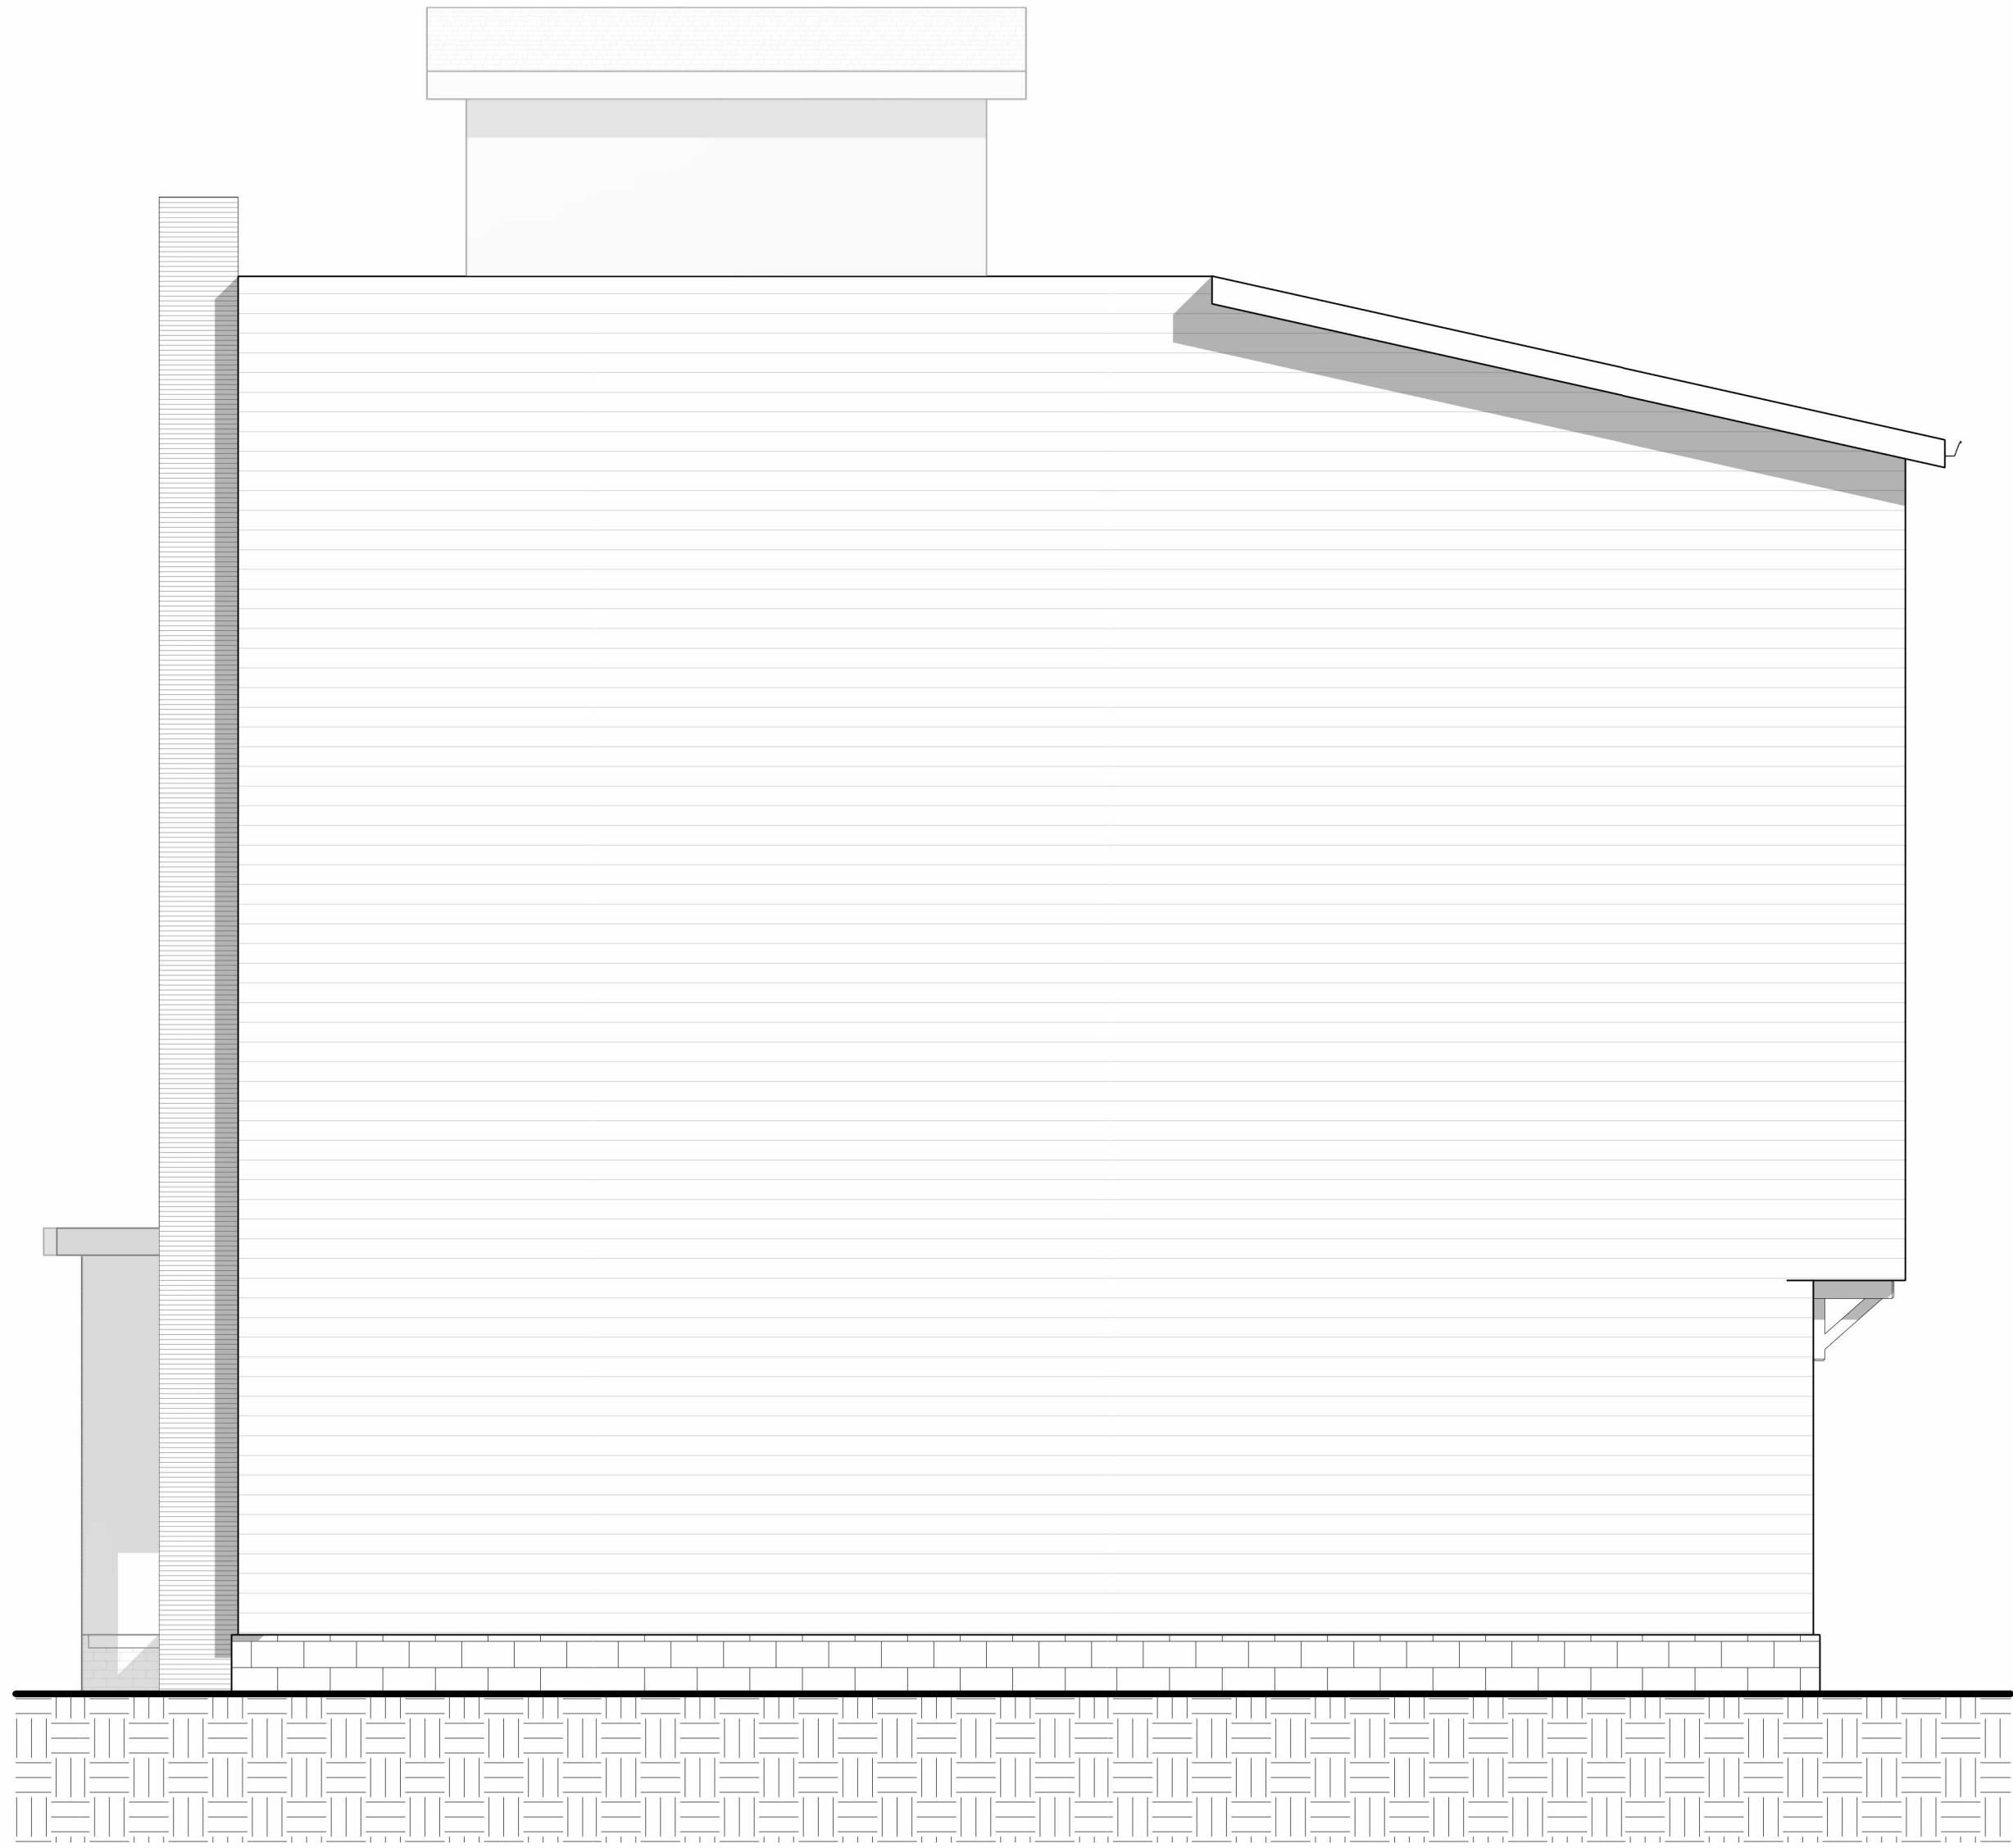

1 RIGHT ELEVATION  
1/4" = 1'-0"

PROJECT MANAGER:  
TELEPHONE EXT.  
e-mail:

In Association with:

Project Manager:

e-mail:

Project Manager:

e-mail:

THESE DRAWINGS ARE FOR  
**DESIGN INTENT ONLY**  
IT IS THE CONTRACTOR'S  
RESPONSIBILITY TO  
ENSURE CONSTRUCTION MEETS OR  
EXCEEDS ALL  
APPLICABLE CODES  
IT IS THE CONTRACTOR'S  
RESPONSIBILITY TO COORDINATE  
ALL MECHANICAL, ELECTRICAL,  
PLUMBING, AND STRUCTURAL  
SYSTEMS WITH THE FRAMEWORK  
AND AESTHETICS OF THIS HOUSE.

HOMESTEAD  
PERMIT DOCUMENT SUBMITTAL  
NASHVILLE, TN

| Revision Schedule |                      |               |
|-------------------|----------------------|---------------|
| Revision Number   | Revision Description | Revision Date |

| Sheet Information |          |
|-------------------|----------|
| Date :            | 1/5/2024 |
| Job Number :      | 18016    |
| Drawn By :        | Author   |
| Checked By :      | Checker  |
| Approved By :     | Approver |

THESE DOCUMENTS ARE THE PROPERTY OF  
JENNER DESIGN, LLC. AND SHALL NOT BE  
REPRODUCED WITHOUT EXPRESSED  
WRITTEN CONSENT OF JENNER DESIGN, LLC.

© JENNERDESIGN, LLC. 2021

Sheet Description:  
ELEVATIONS

Sheet:  
A202