



R:\PROJECTS\2898-01\CIVIL\DRAWINGS\CONCEPT PLANS\CONCEPT 1\C-2898-01\_LAYOUT & MATERIALS.DWG

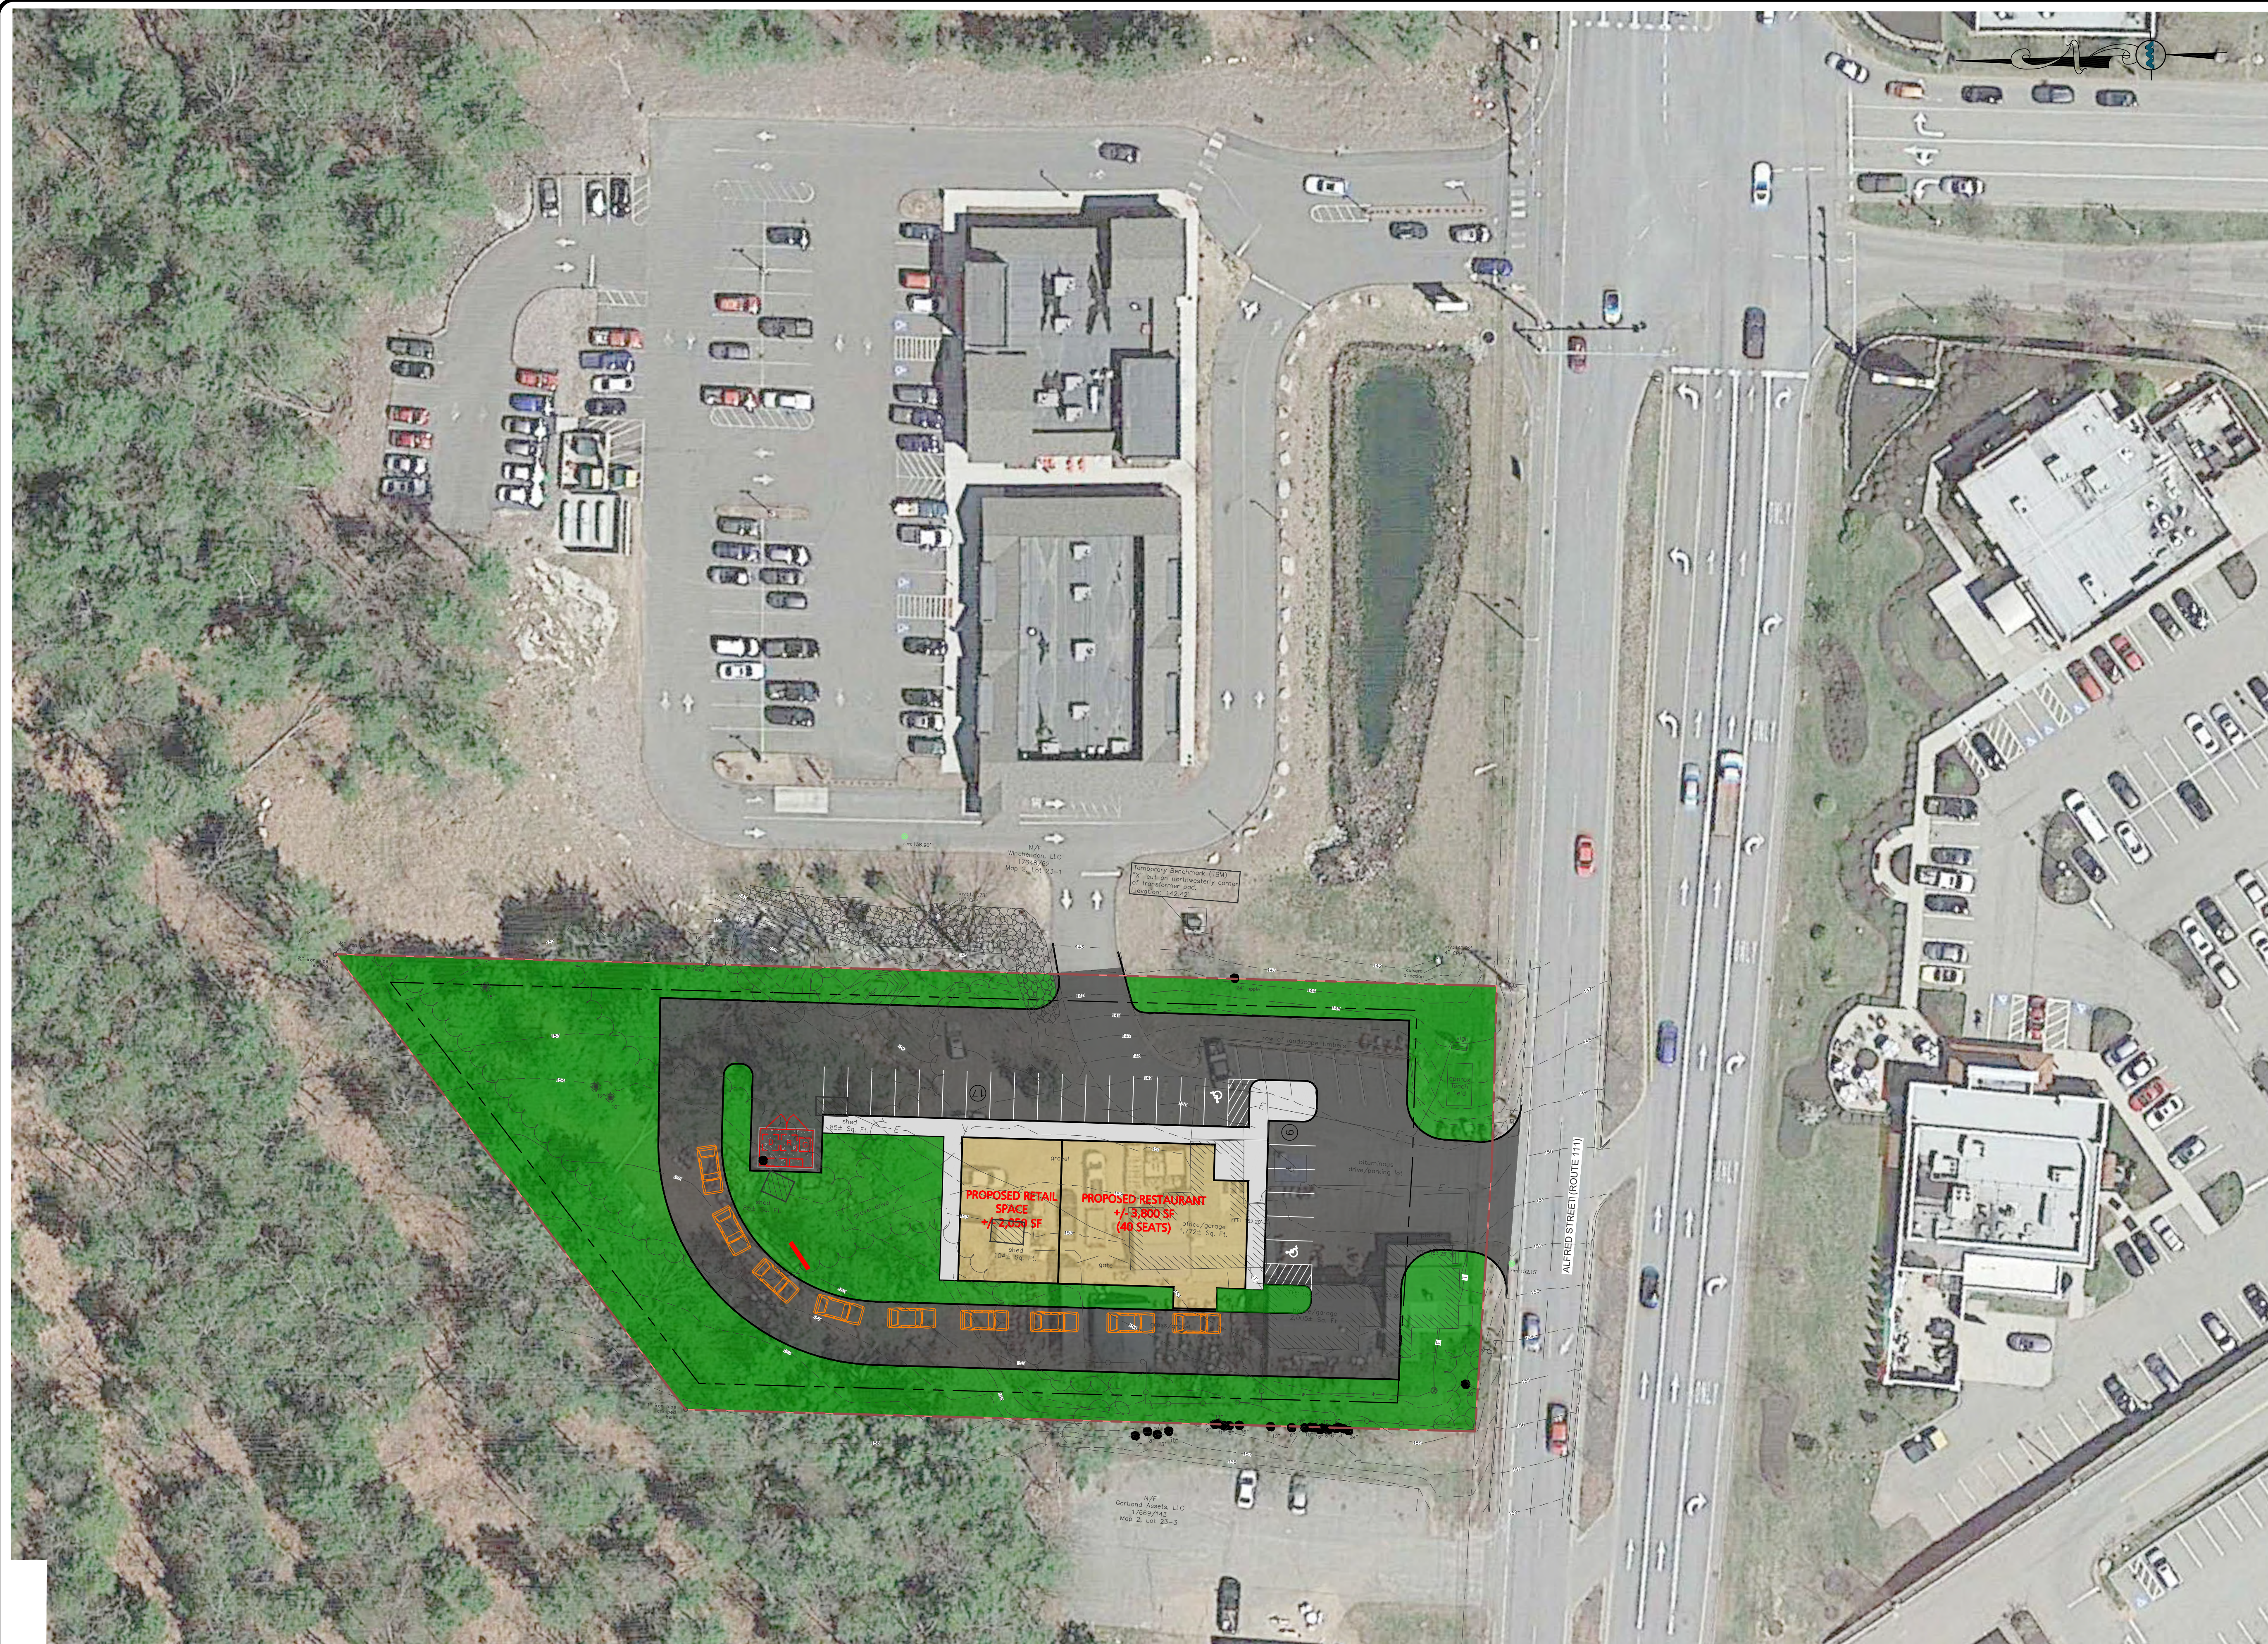

GRAPHIC SCALE

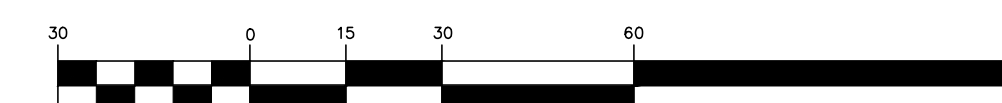

**NOTES**

1. THE INFORMATION SHOWN ON THIS PLAN IS THE SOLE PROPERTY OF ALLEN & MAJOR ASSOCIATES, INC. ITS INTENDED USE IS TO PROVIDE INFORMATION. ANY ALTERATION, MISUSE, OR RECALCULATION OF INFORMATION OR DATA WITHOUT THE EXPRESSED, WRITTEN CONSENT OF ALLEN & MAJOR ASSOCIATES, INC. IS STRICTLY PROHIBITED.
2. THE EXISTING INFORMATION SHOWN ON THIS PLAN IS TAKEN FROM AVAILABLE AERIAL IMAGES AND TOWN ASSESSOR INFORMATION. THE INFORMATION SHOWN ON THIS PLAN IS FOR CONCEPTUAL PLANNING PURPOSES ONLY. THIS IS A CONCEPTUAL SITE DEVELOPMENT PLAN BASED ON A PRELIMINARY VIEW OF ZONING, PERMITTING, AND TENANT DEVELOPMENT PROGRAM REQUIREMENTS. AS THE SITE PLAN IS FURTHER REFINED, THERE WILL BE CHANGES BASED ON ADDITIONAL INFORMATION.

**ISSUED FOR REVIEW**  
JUNE 13, 2022

PROFESSIONAL ENGINEER FOR  
ALLEN & MAJOR ASSOCIATES, INC.

REV	DATE	DESCRIPTION

APPLICANT/OWNER:  
**MOONEY STREET MANAGEMENT, LLC**  
355 MAIN ST, STE 25  
WOBURN, MA 01801

PROJECT:  
**580 ALFRED STREET**  
BIDDEFORD, ME

PROJECT NO. 2898-01 DATE: 01-25-21

SCALE: 1" = 30' DWG. NAME: C289801 - CONCEPT 1

DESIGNED BY: JG CHECKED BY: MM

PREPARED BY:

**ALLEN & MAJOR ASSOCIATES, INC.**  
civil engineering • land surveying  
environmental consulting • landscape architecture  
www.allenmajor.com  
100 COMMERCE WAY, SUITE 5  
WOBURN MA 01801  
TEL: (781) 935-6889  
FAX: (781) 935-2896

WOBURN, MA • LAKEVILLE, MA • MANCHESTER, NH

THIS DRAWING HAS BEEN PREPARED IN DIGITAL FORMAT. CLIENTS/CLIENTS REPRESENTATIVE OR CONSULTANTS MAY BE PROVIDED COPIES OF DRAWINGS AND SPECIFICATIONS FOR HIS/HER INFORMATION AND/OR SPECIFIC USE ON THIS PROJECT. DUE TO THE POTENTIAL THAT THE PROVIDED INFORMATION MAY BE MODIFIED UNINTENTIONALLY OR OTHERWISE, ALLEN & MAJOR ASSOCIATES, INC. MAY REMOVE ALL INDICATION OF THE DOCUMENTS AUTHORSHIP ON THE DIGITAL MEDIA. PRINTED REPRESENTATIONS OR PORTABLE DOCUMENT FORMAT OF THE DRAWINGS AND SPECIFICATIONS ISSUED SHALL BE THE ONLY RECORD COPIES OF ALLEN & MAJOR ASSOCIATES, INC.'S WORK PRODUCT.

DRAWING TITLE: SHEET No.

**OVERALL CONCEPT PLAN C-1**

Copyright © 2021 Allen & Major Associates, Inc. All Rights Reserved.