

PROGRESS
PLANS
NOT FOR
CONSTRUCTION

**DAYTON ASSOCIATES -
ARCHITECTS**

♦ ARCHITECTURE
♦ PLANNING
♦ INTERIORS

2900 SILVER LANE
NEWPORT BEACH, CA 92660
(949) 645-1717 FAX: (949) 645-4243


**SHELL IMPROVEMENTS
FOR:
VACANT TENANT SPACE**
9984 LAKEWOOD BLVD.
DOWNEY, CA 90240

THIS DRAWING IS THE PROPERTY OF DAYTON ASSOCIATES-ARCHITECTS, INC., AND IS NOT TO BE REPRODUCED, COPIED, OR USED FOR ANY PURPOSE EXCEPT AS SPECIFIED BY DAYTON ASSOCIATES-ARCHITECTS, INC.

DATE:	REV	DATE	DESCR.	REV	DATE	DESCR.
12/14/18	1			1		
	2			2		


DRAWN BY:
CHKD. BY:
SHEET:
SHEET DESCRIPTION:
FLOOR PLAN, CEILING PLAN
JOB NUMBER: DAA18140

A-1
OF SHEETS

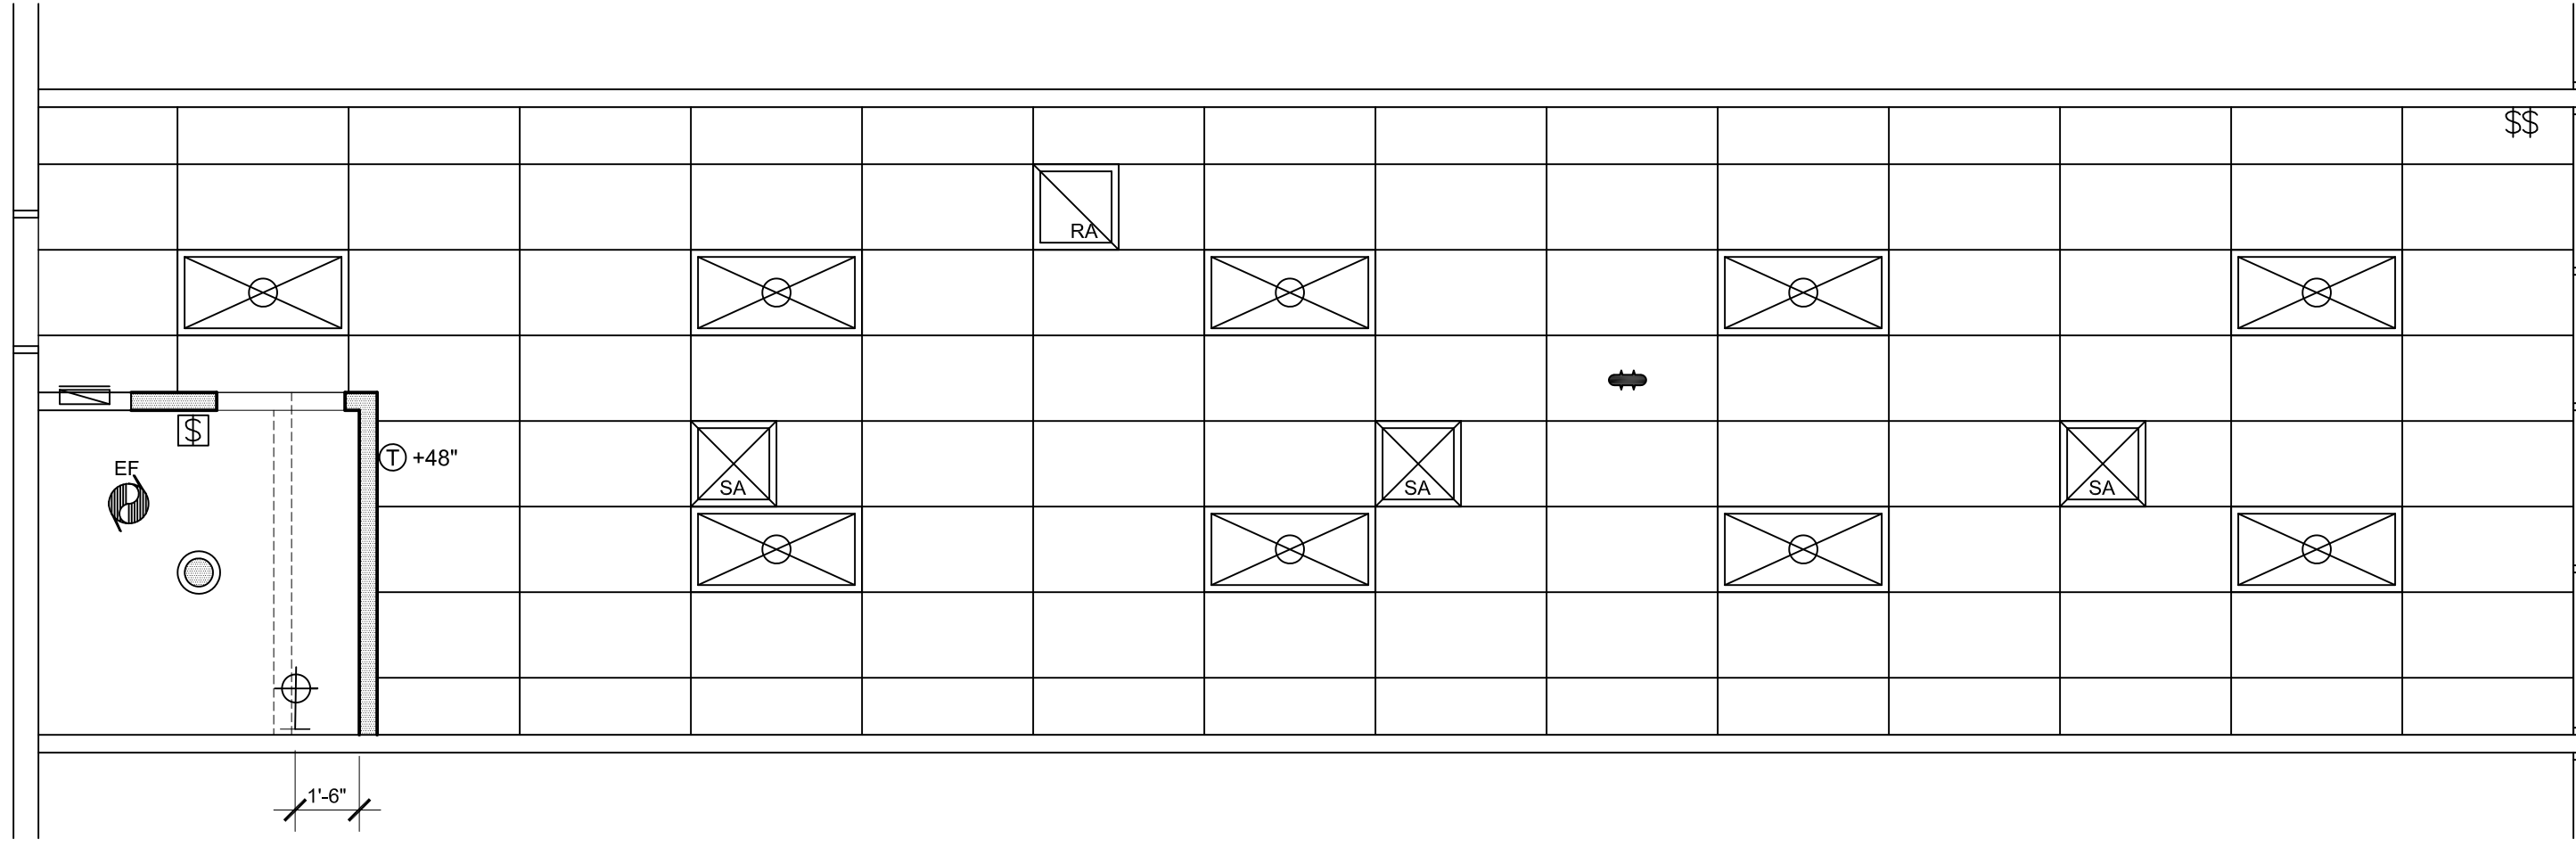

REFLECTED CEILING PLAN

SCALE: 1/4" = 1'-0"

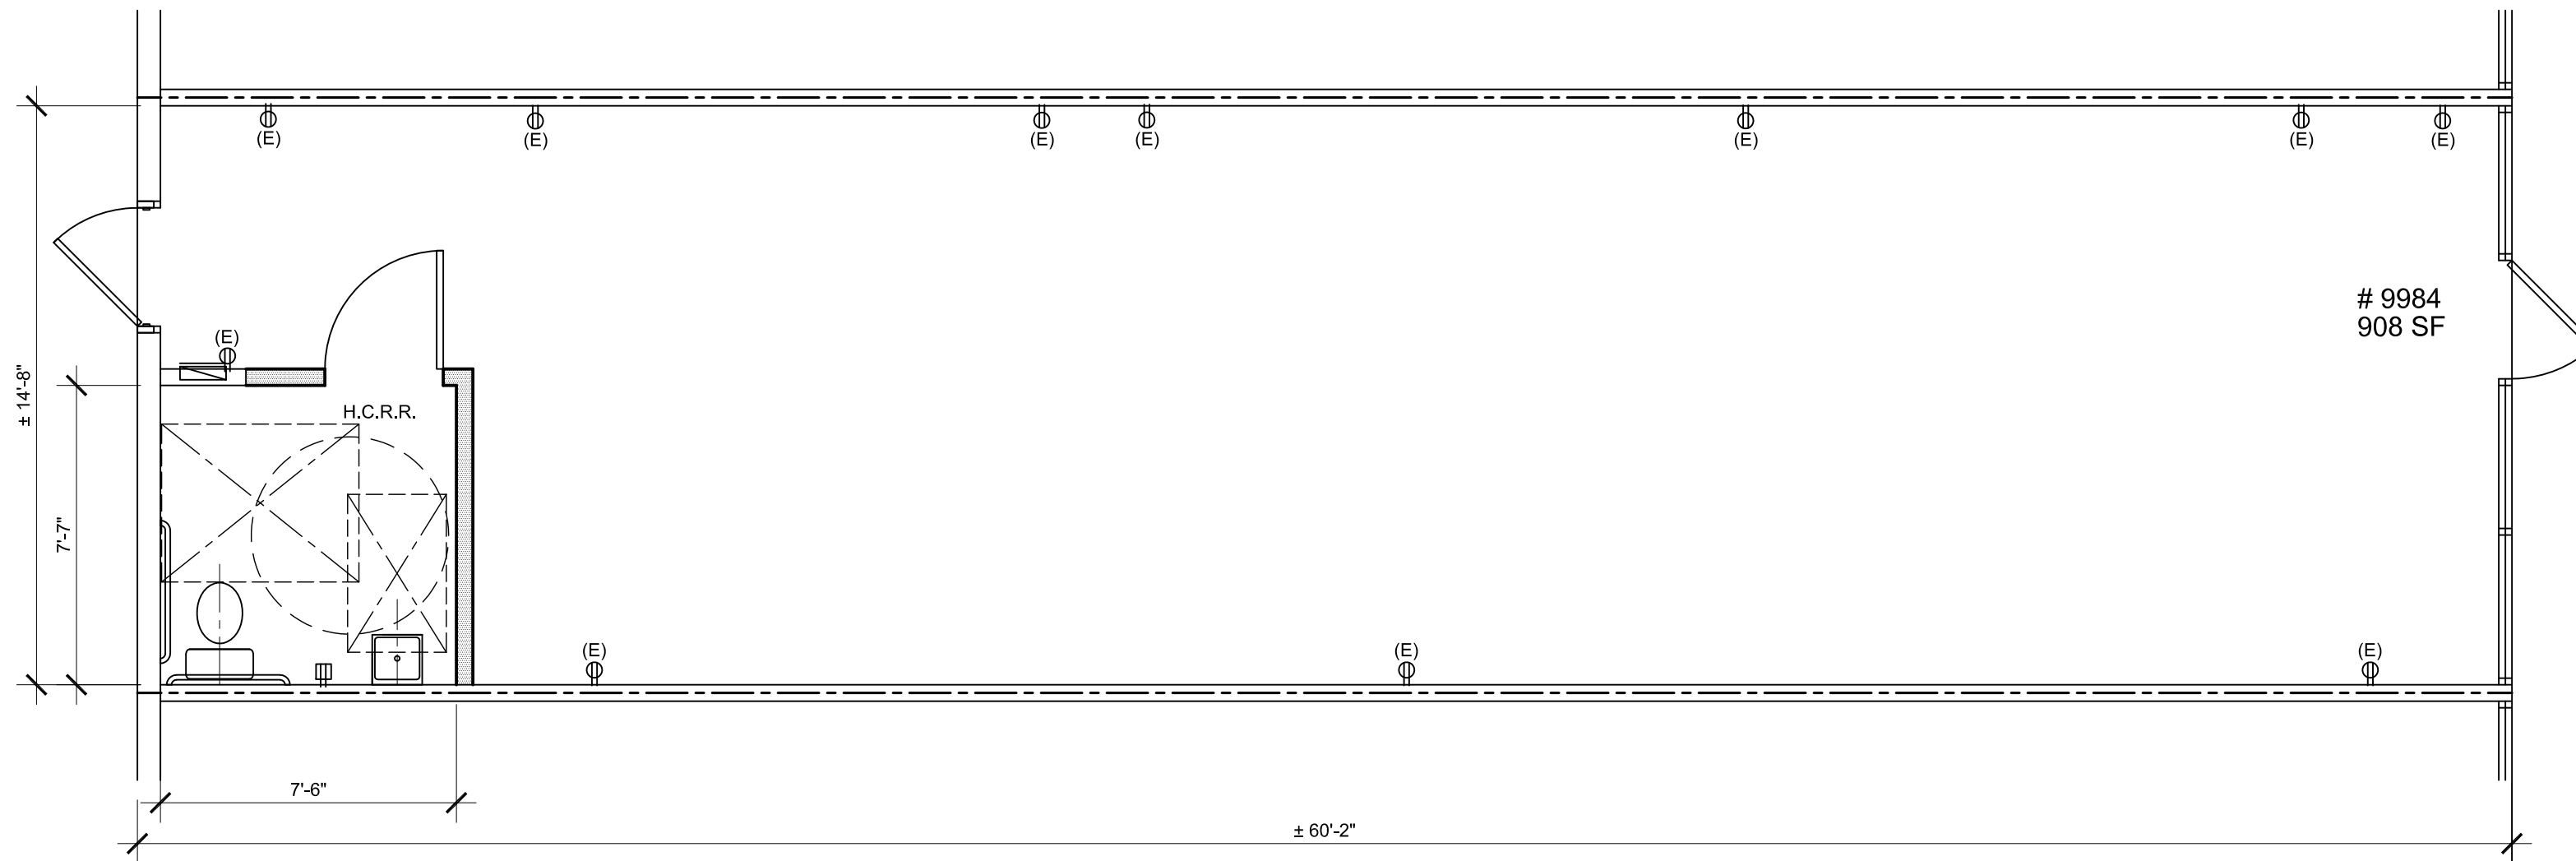

PLAN SYMBOLS:
(E) EXISTING ITEM
(R) RELOCATED ITEM
(RP) REPLACEMENT ITEM
AT EXISTING LOCATION
(N) NEW ITEM

FLOOR PLAN

SCALE: 1/4" = 1'-0"