




1 S. 3rd Street  
Alpha Building, 7th Fl.  
Easton, PA 18042  
t 610.559.6000  
f 610.559.2174

usaarchitects.com

Paul R. Swartz, AIA      Andrew P. Adornato, AIA  
Armand T. Christopher Jr., AIA      Susan M. DeHart, AIA  
Peter C. Campisano, AIA      James McAlliff, AIA

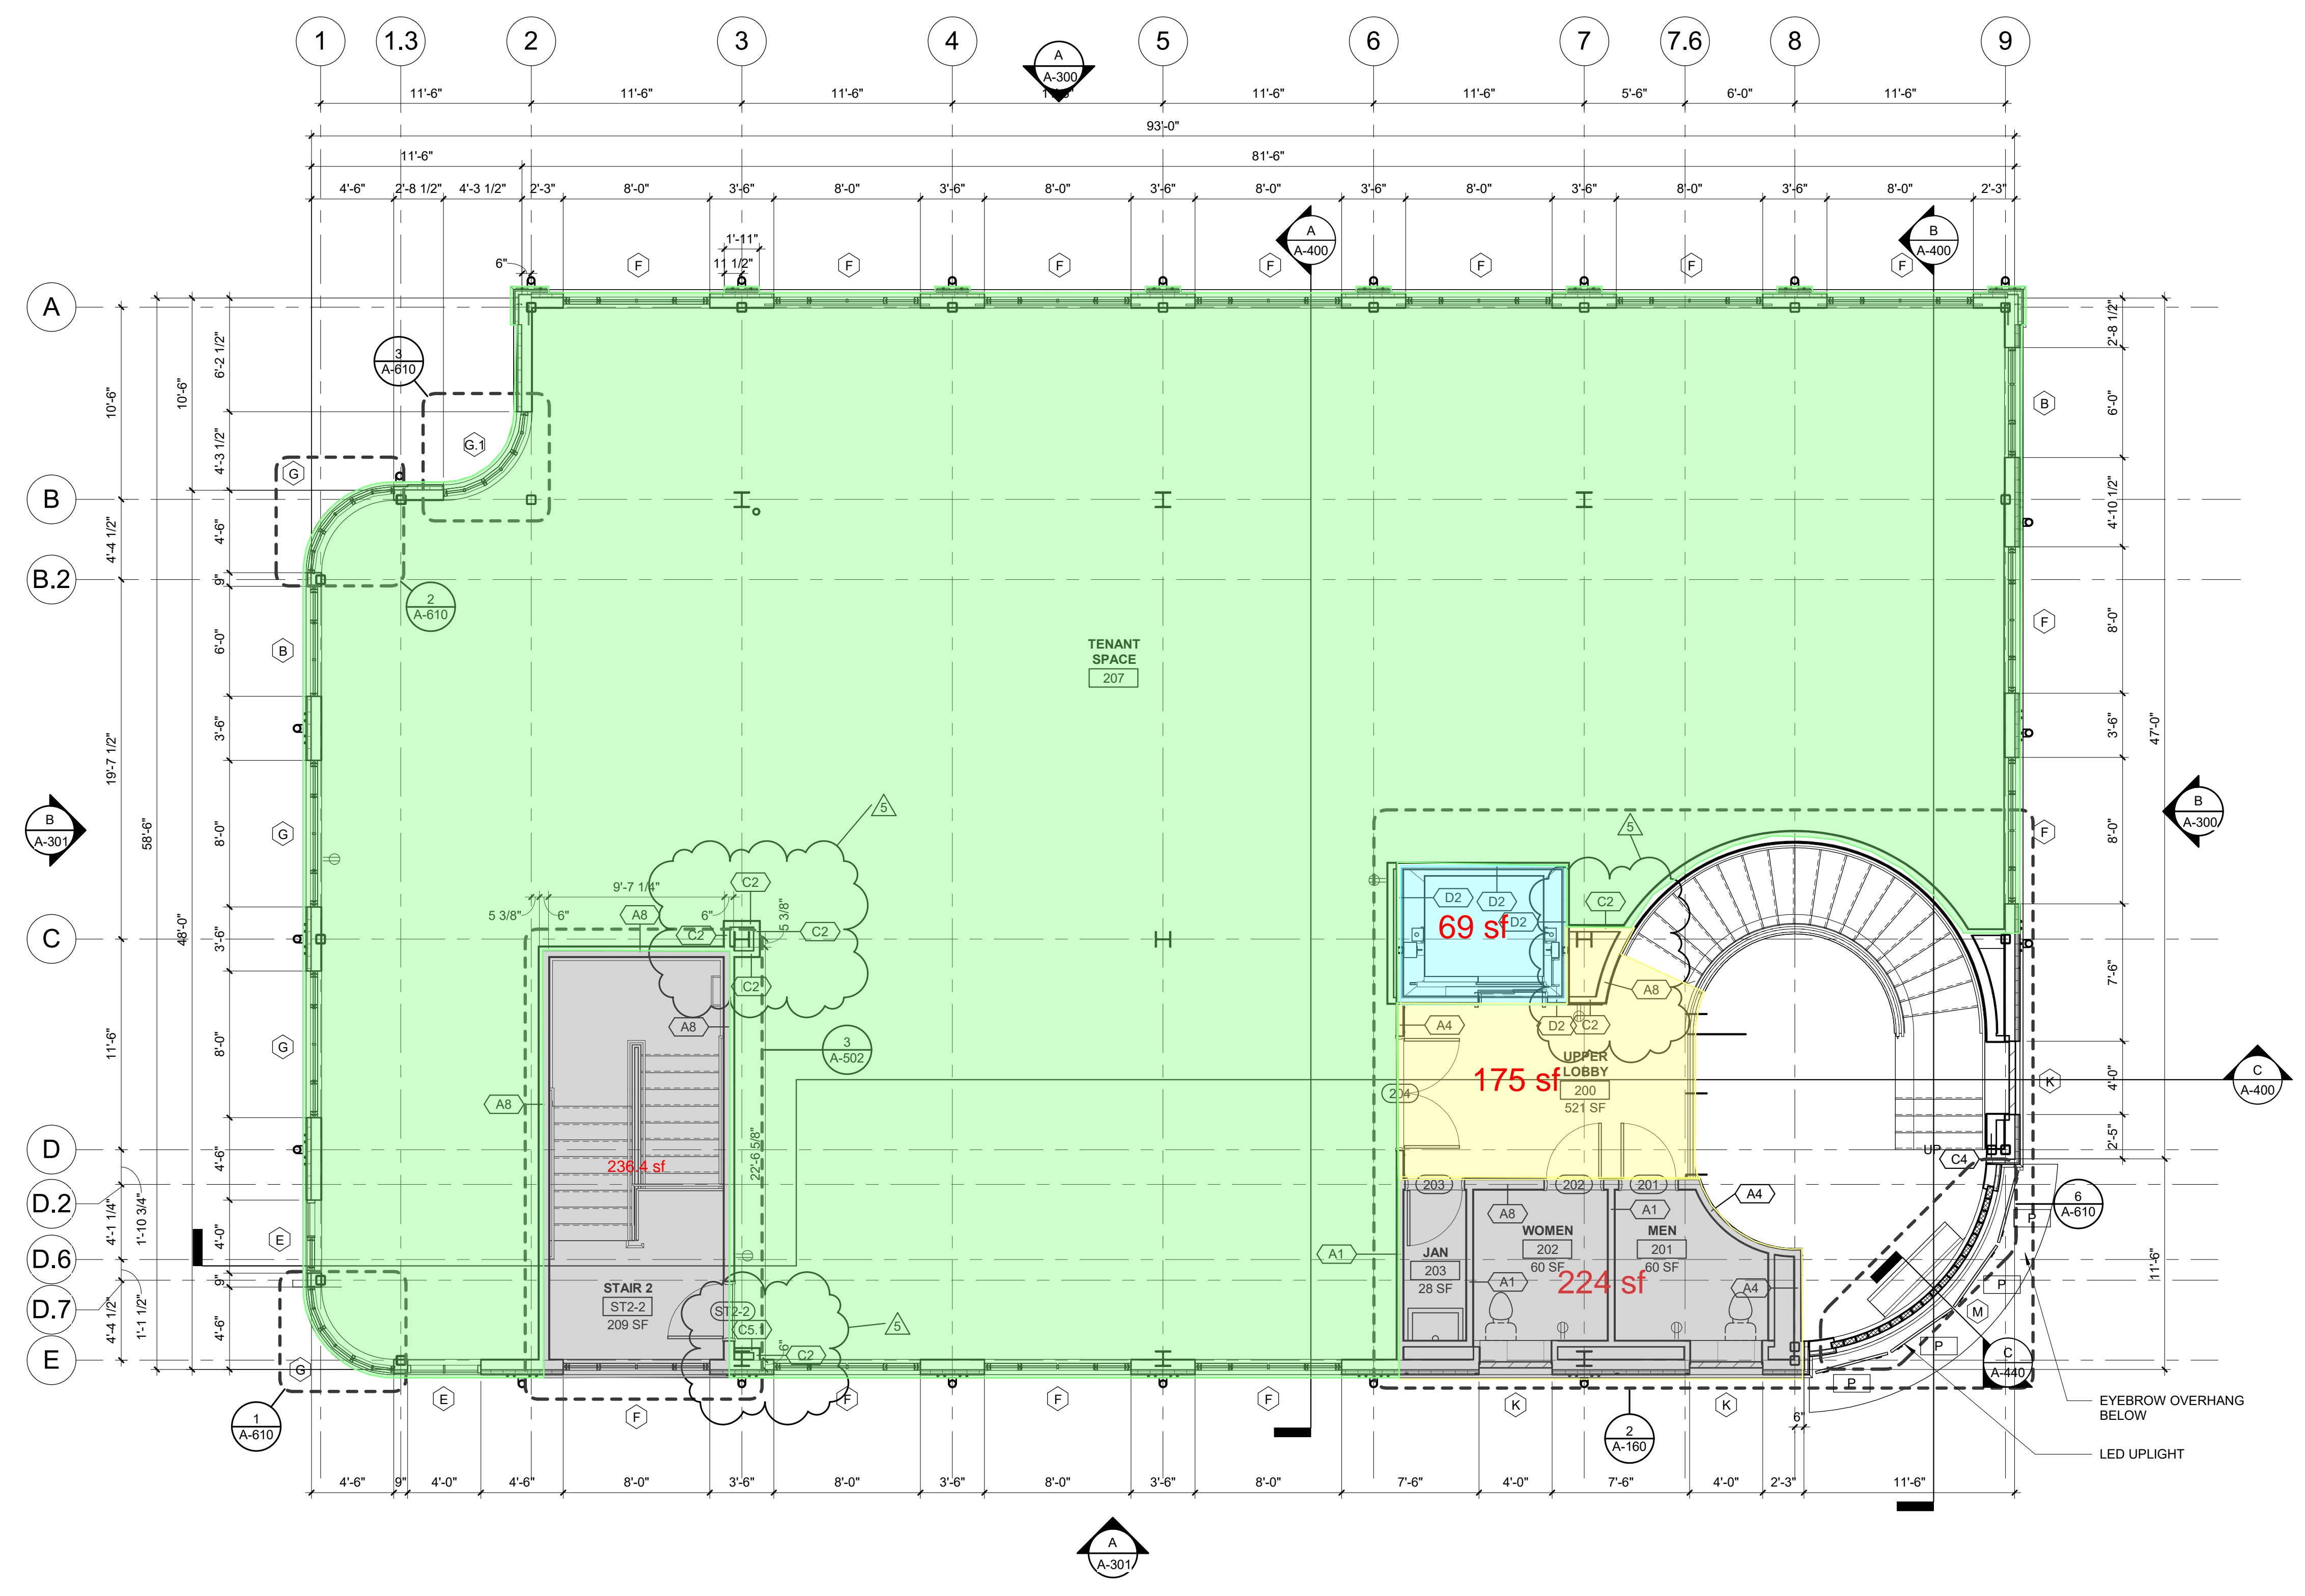

1 SECOND FLOOR PLAN  
SCALE: 3/16" = 1'-0"

Signature & License No. AI09979

This Document is the property and copyright of USA Architects for the specified project and shall not be used or reproduced without authorization.

**NEW CONSTRUCTION**  
AT  
**BIONDO OFFICE BUILDING**  
FOR  
**THE BIONDO GROUP**  
47 MAIN ST, SPARTA, NJ 07871

No.	Date	Issue or Revision
5	11-2-21	FIELD BULLETIN 05
4	7-20-21	FIELD CLARIFICATION 01
3	03-05-21	100% CDS
2	01-15-21	50% CDS
1	12-04-20	SCHEMATIC DESIGN

Drawing Title  
**SECOND FLOOR PLAN**

Scale 3/16" = 1'-0"	USA Project No. 2020-062
Drawing Date 11-2-21	Drawing No. A-102
Drawn By ED	Checked By CT



1 S. 3rd Street  
Alpha Building, 7th Fl.  
Easton, PA 18042  
t 610.559.6000  
f 610.559.2174

usaarchitects.com

Paul R. Swartz, AIA Andrew P. Adornato, AIA  
Armand T. Christopher Jr., AIA Susan M. DeHart, AIA  
Peter C. Campisano, AIA James McAlliff, AIA

*[Signature]*

Signature & License No. AI09979




This Document is the property and copyright of USA Architects for the specified project and shall not be used or reproduced without authorization.

**NEW CONSTRUCTION**  
AT  
**BIONDO OFFICE BUILDING**  
FOR  
**THE BIONDO GROUP**  
47 MAIN ST, SPARTA, NJ 07871

No.	Date	Issue or Revision
5	11-2-21	FIELD BULLETIN 05
4	9-28-21	FIELD BULLETIN 01
3	03-05-21	100% CDS
2	01-15-21	50% CDS
1	12-04-20	SCHEMATIC DESIGN

Drawing Title  
**FIRST FLOOR AND PARTIAL BASEMENT PLAN**

Scale As indicated	USA Project No. 2020-062
Drawing Date 11-2-21	Drawing No.
Drawn By ED	Checked By CT
	<b>A-101</b>

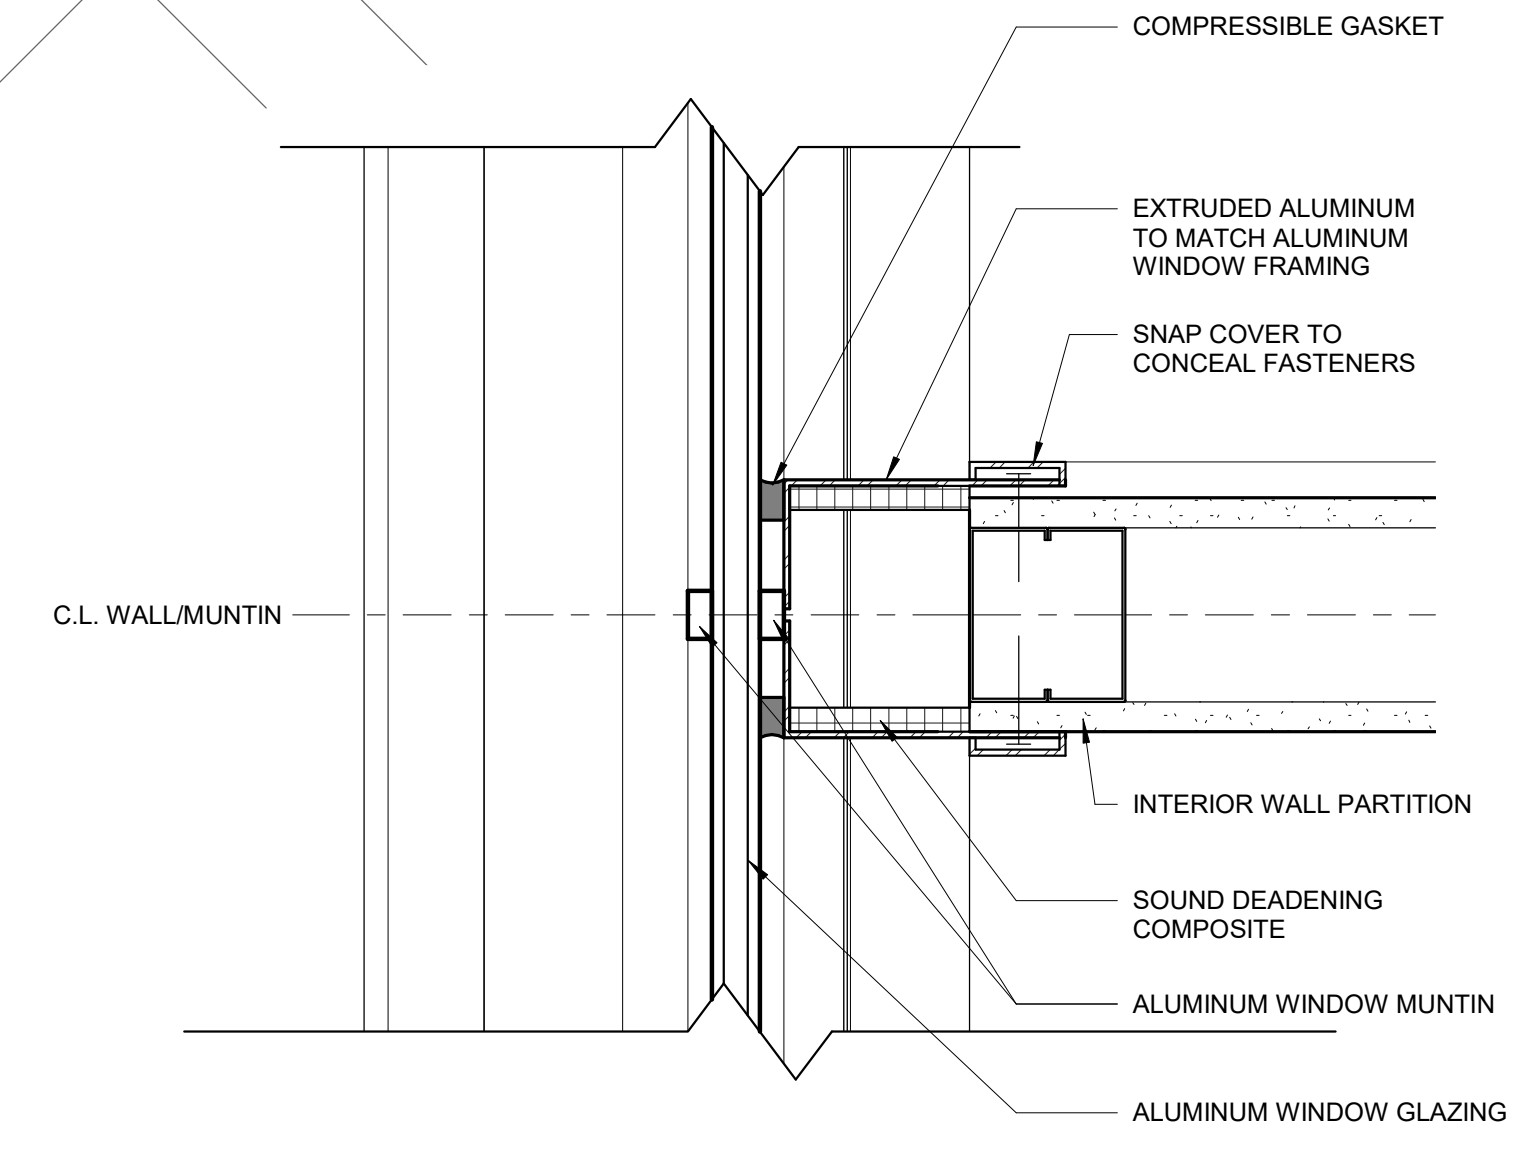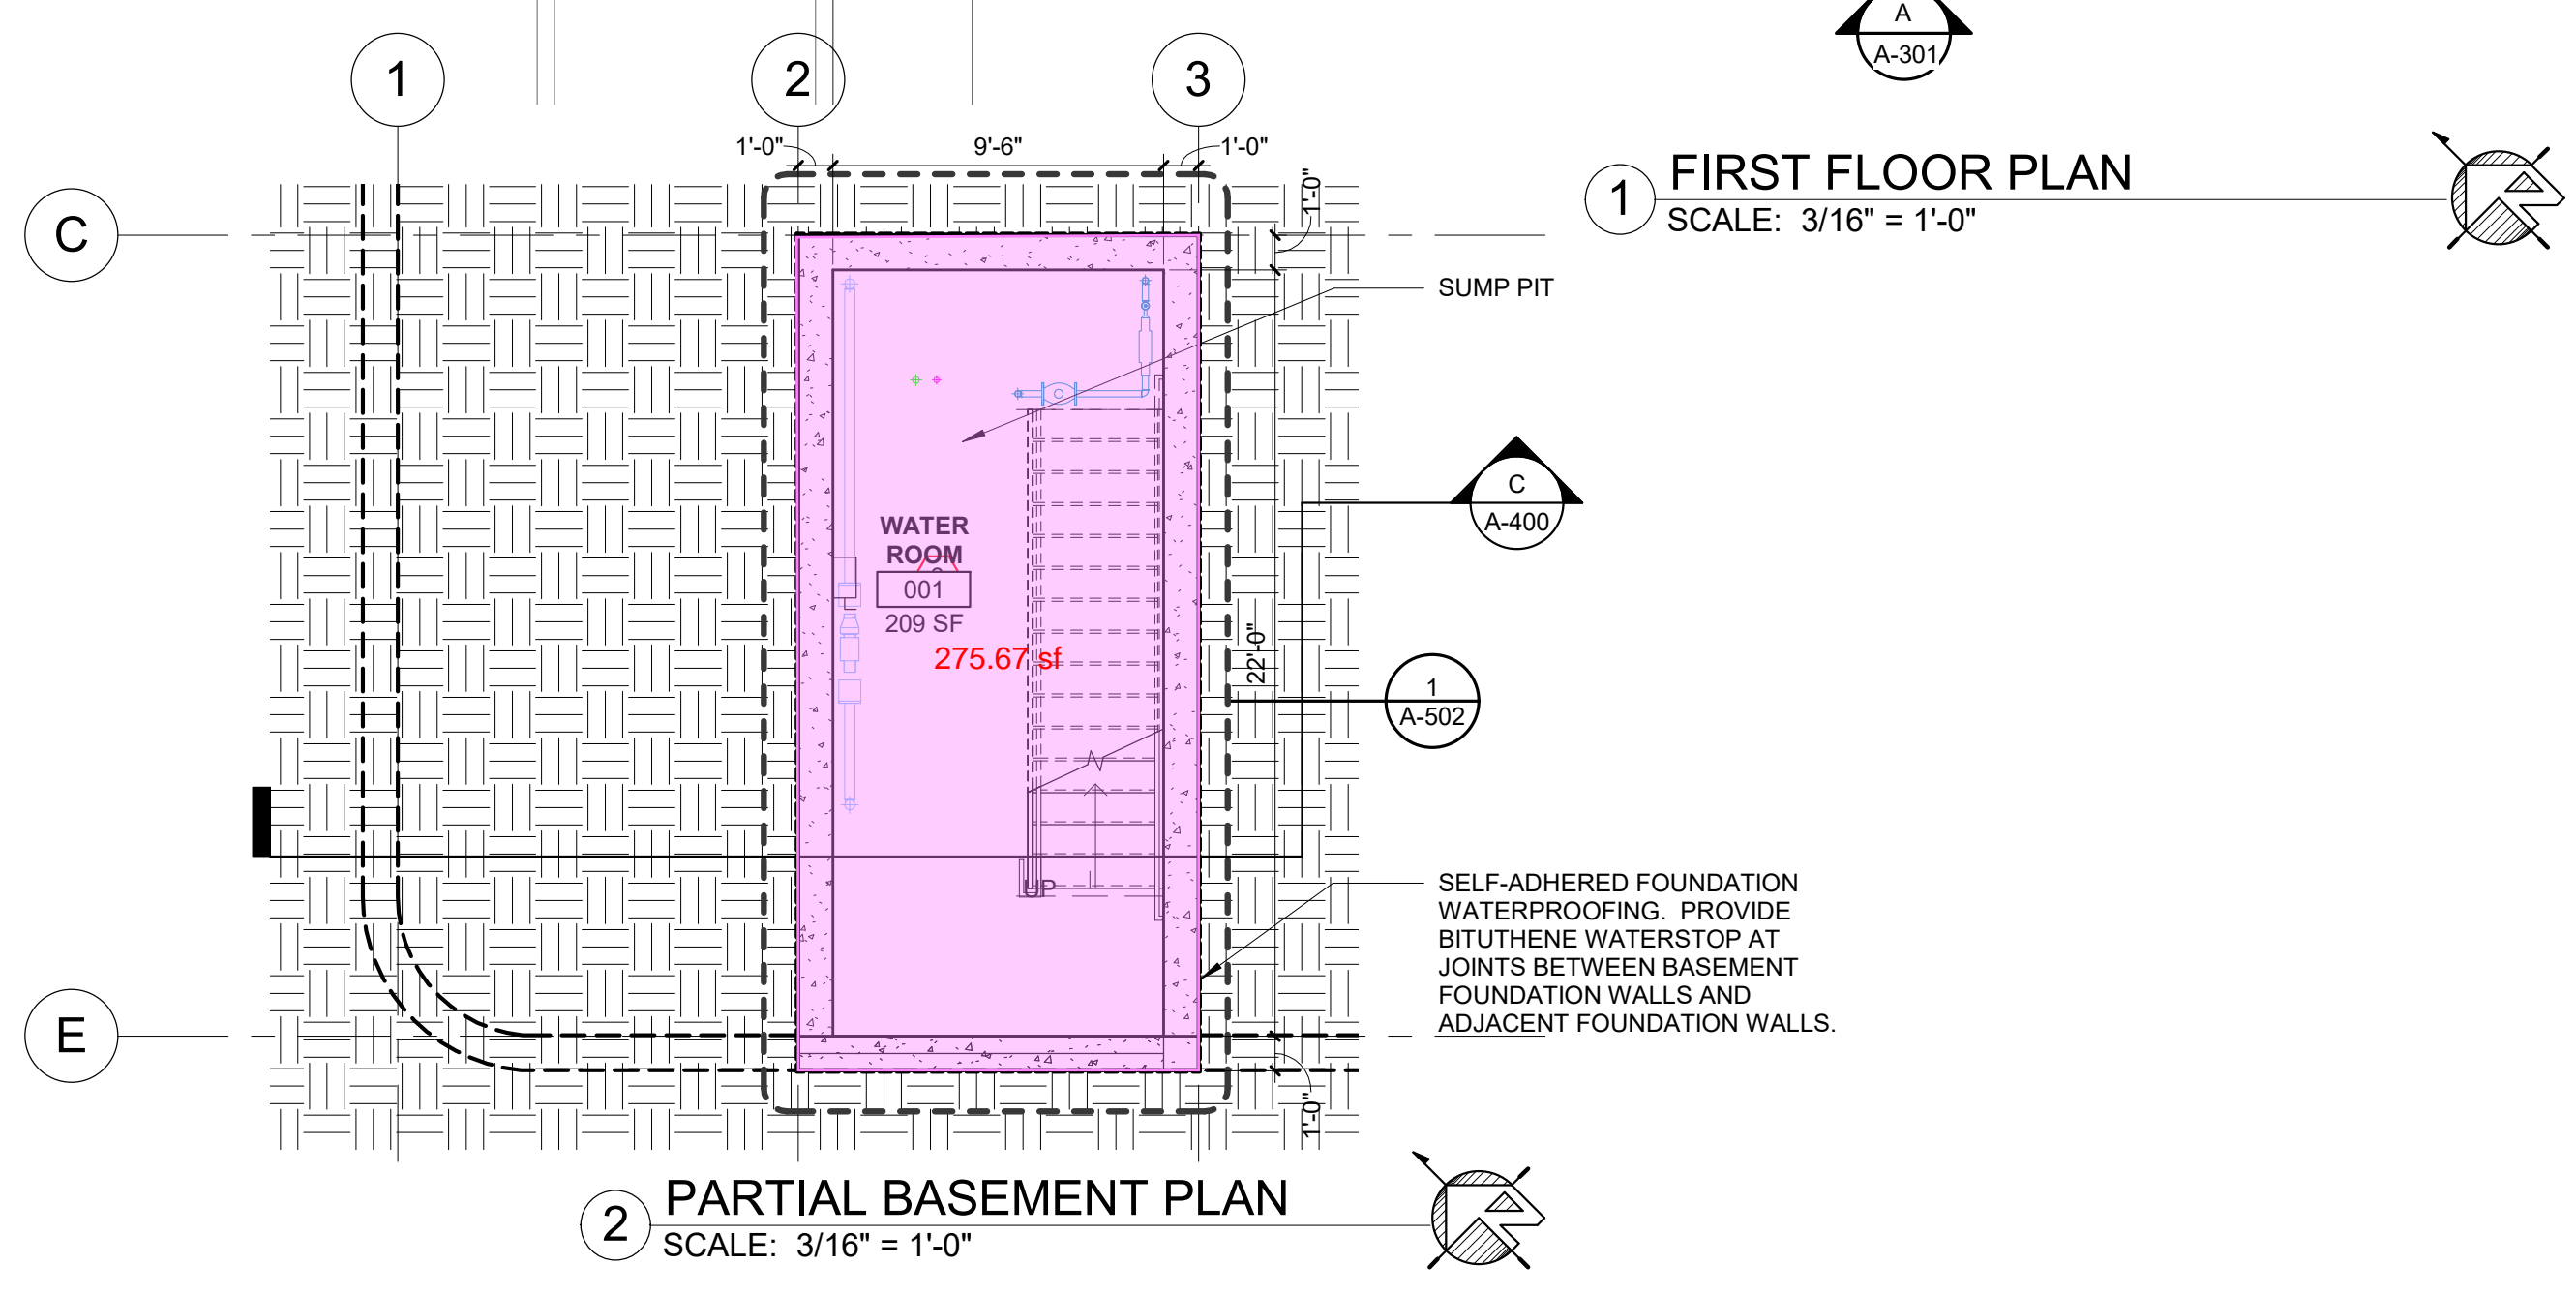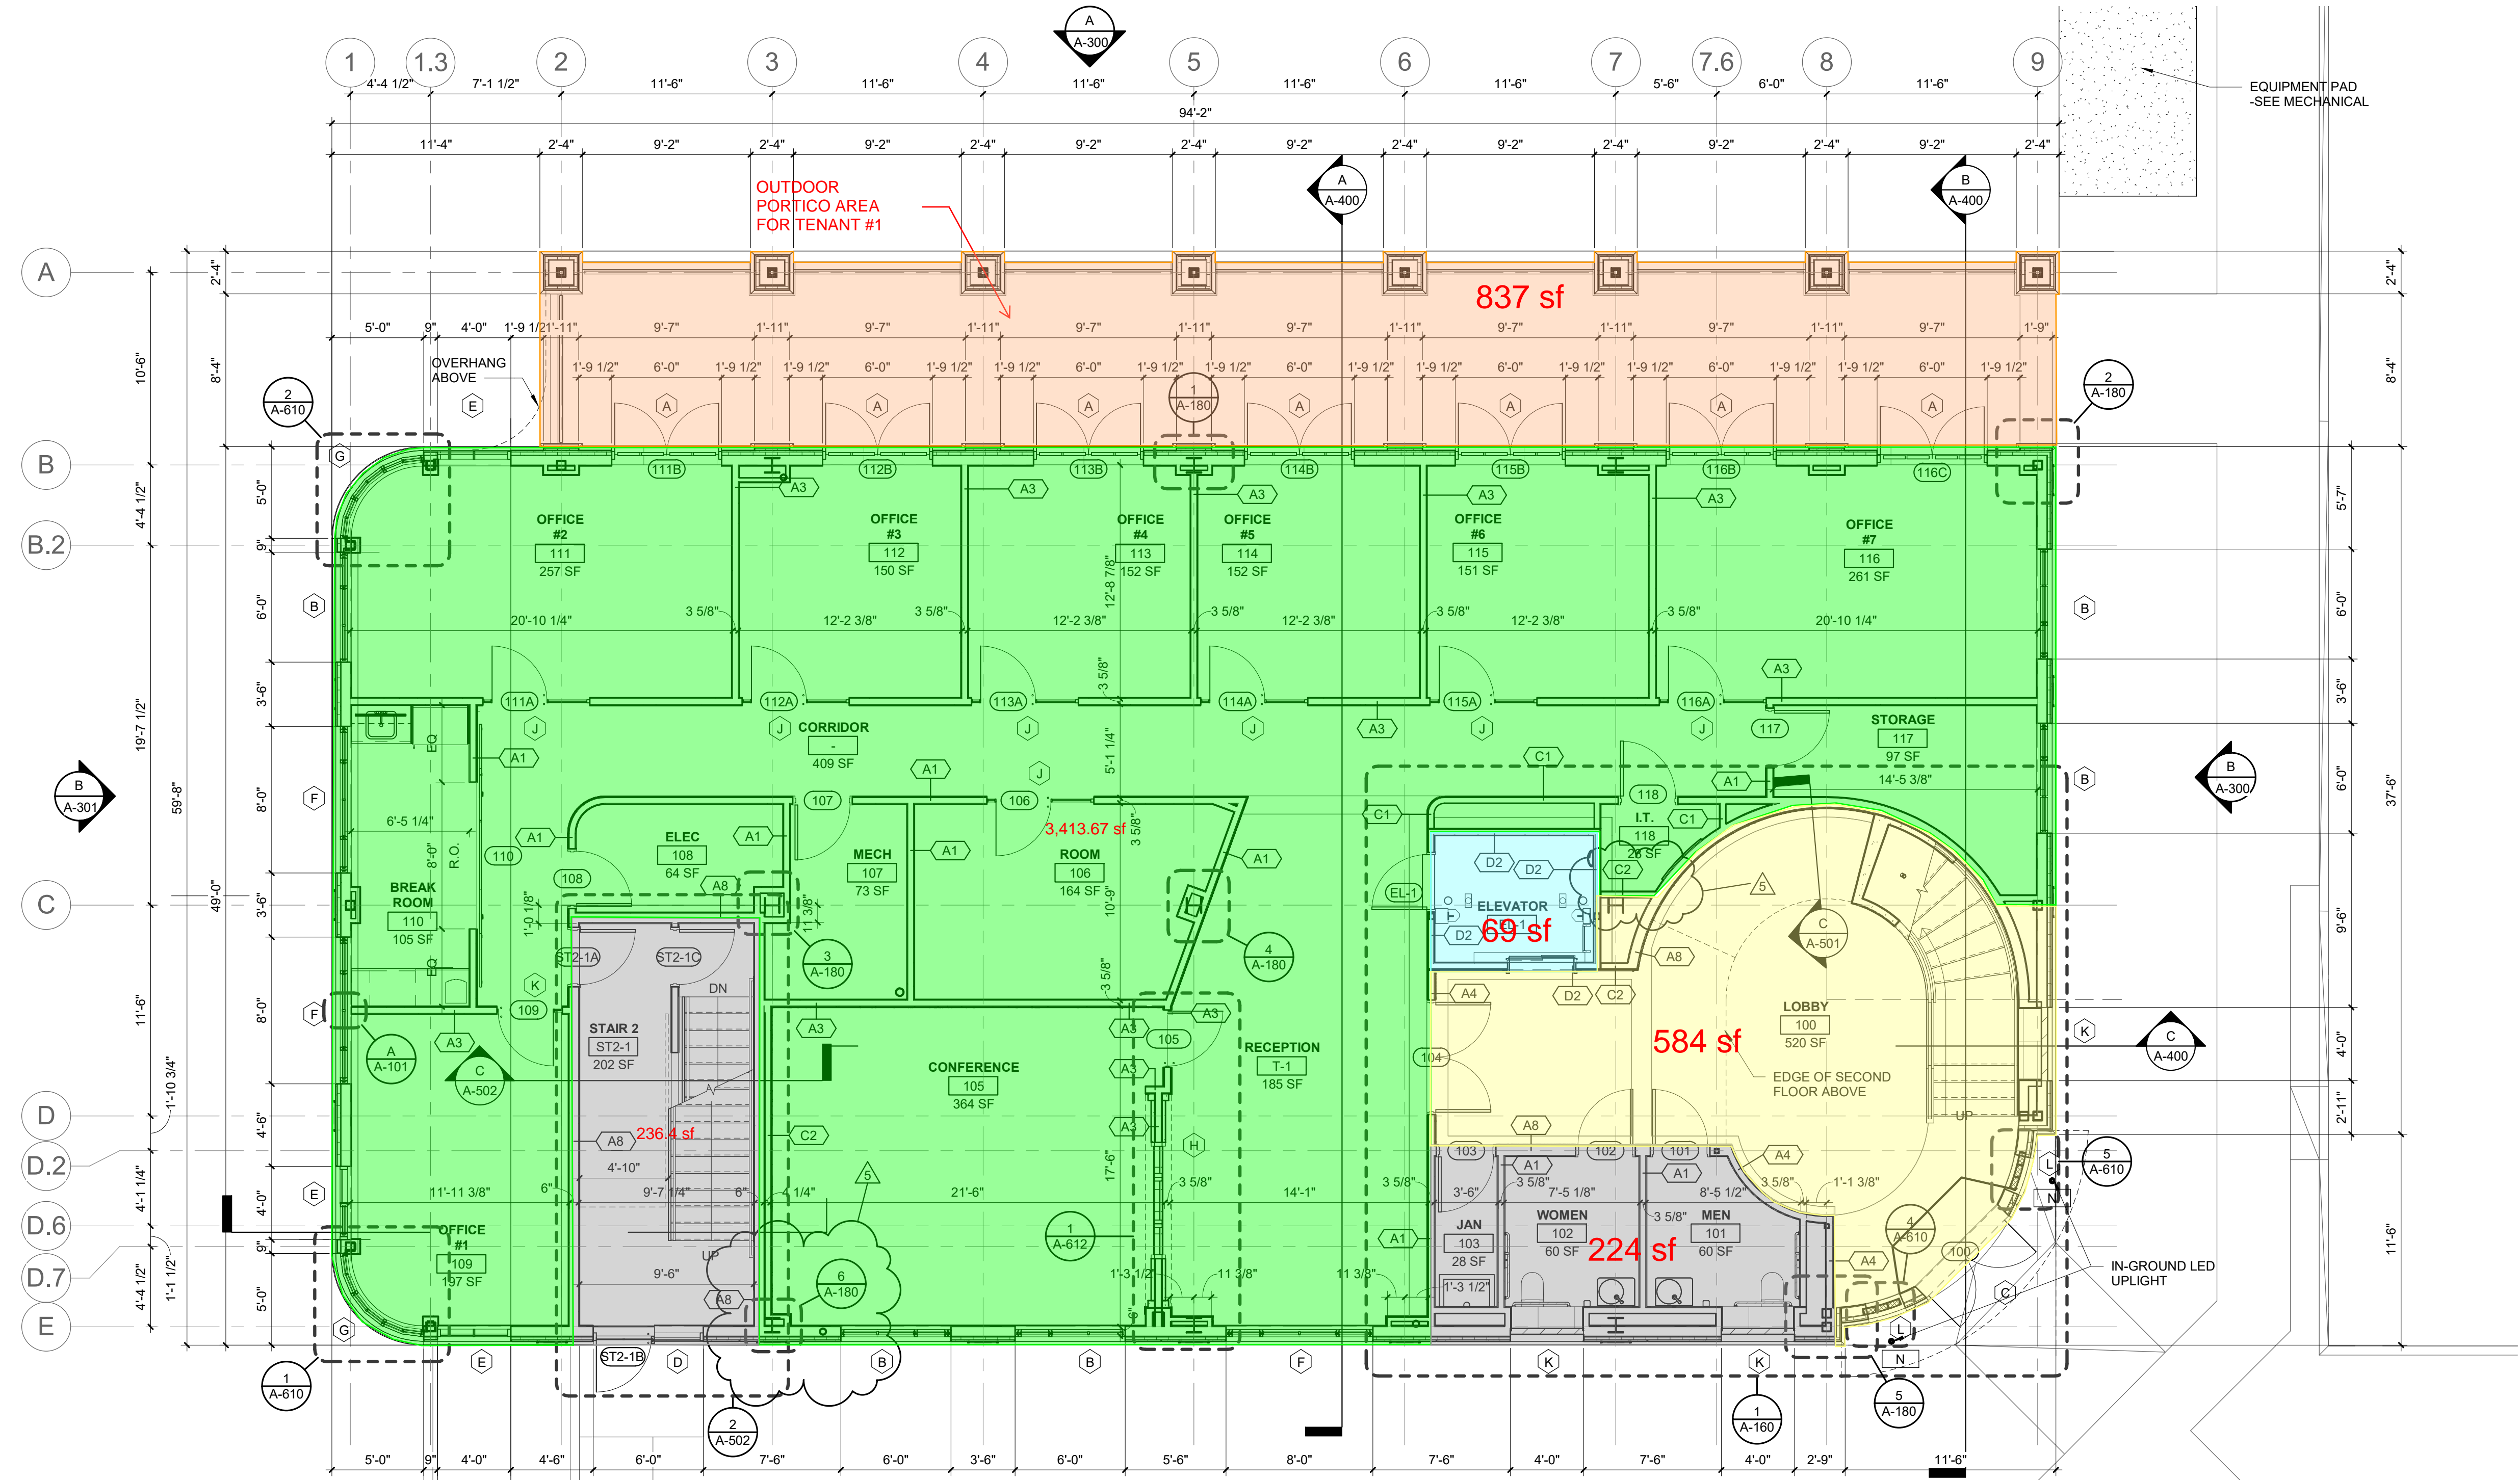

B.O.D. - 60 WIDE (AT NO WINDOW MULLION) BY MULL-IT-OVER PRODUCTS