



105a W Edmonston Dr.
Rockville MD 20852
P:202.361.8811
sbostan@axis-architects.com

CLIENT
ATTN: MERT BAKAN
EMAIL: mertbakan@stona.com

ARCHITECT
CONTACT: AXIS ARCHITECTS
ATTN: SAUNUR BOSTAN
PHONE: 202.361.8811
EMAIL: sbostan@axis-architects.com

STRUCTURAL ENGINEER
CONTACT: GAVIN & ASSOCIATES
ATTN: CHARLES GAVIN
PHONE: 703.409.8765
EMAIL: c1gavin@cox.net

M/E/P ENGINEER
CONTACT: RK CONSULTING LLC
ATTN: RUBIC MOVSESIAN
PHONE: 301.763.1890
EMAIL: r.mv@rkce.com

CIVIL ENGINEER
CONTACT: SERA ENGINEER, LLC
ATTN: GLADYS SERA
PHONE: 202.417.6529
EMAIL: gladysera@seraengineer.com

CONDOS AT W STREET
3925 W ST NW, WASHINGTON DC, 20007


STAMP

NO.	DATE	DESCRIPTION
	03.11.2022	PERMIT SET


Project Number: 2021-003
Issue Date: 3.11.2022

FLOOR PLANS

A102

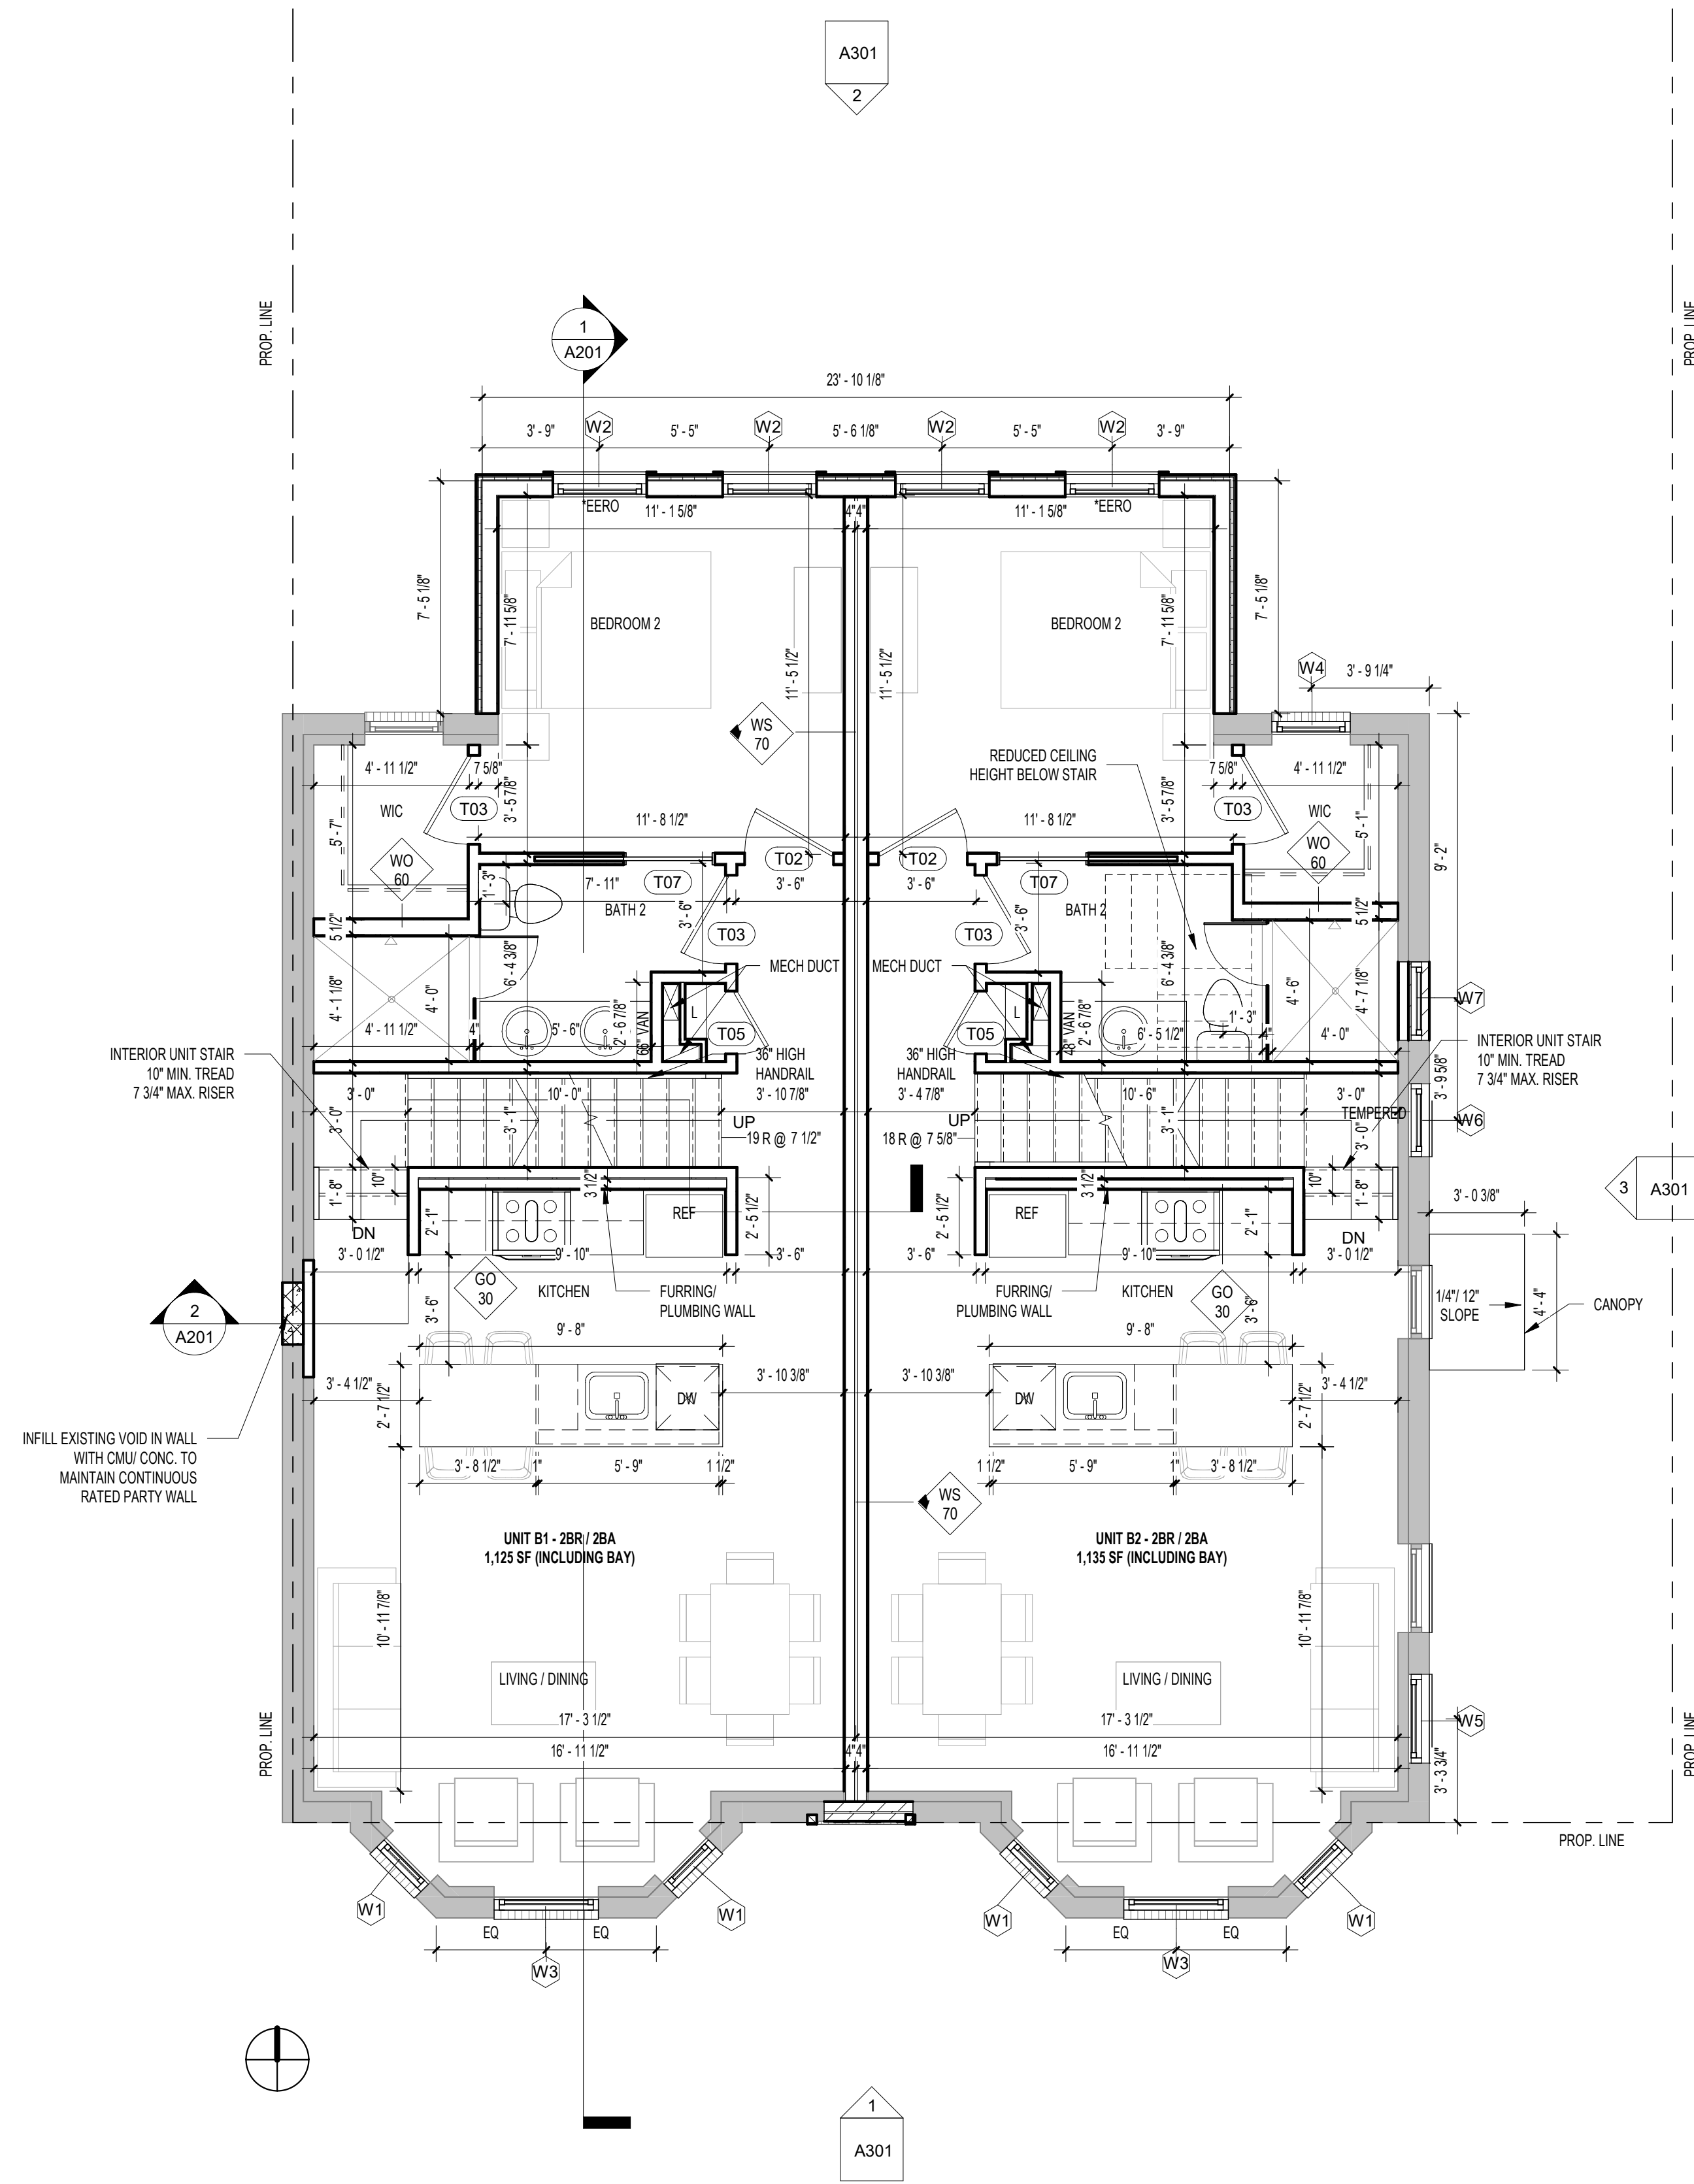


1 2ND FLOOR PLAN
A102 1/4" = 1'-0"

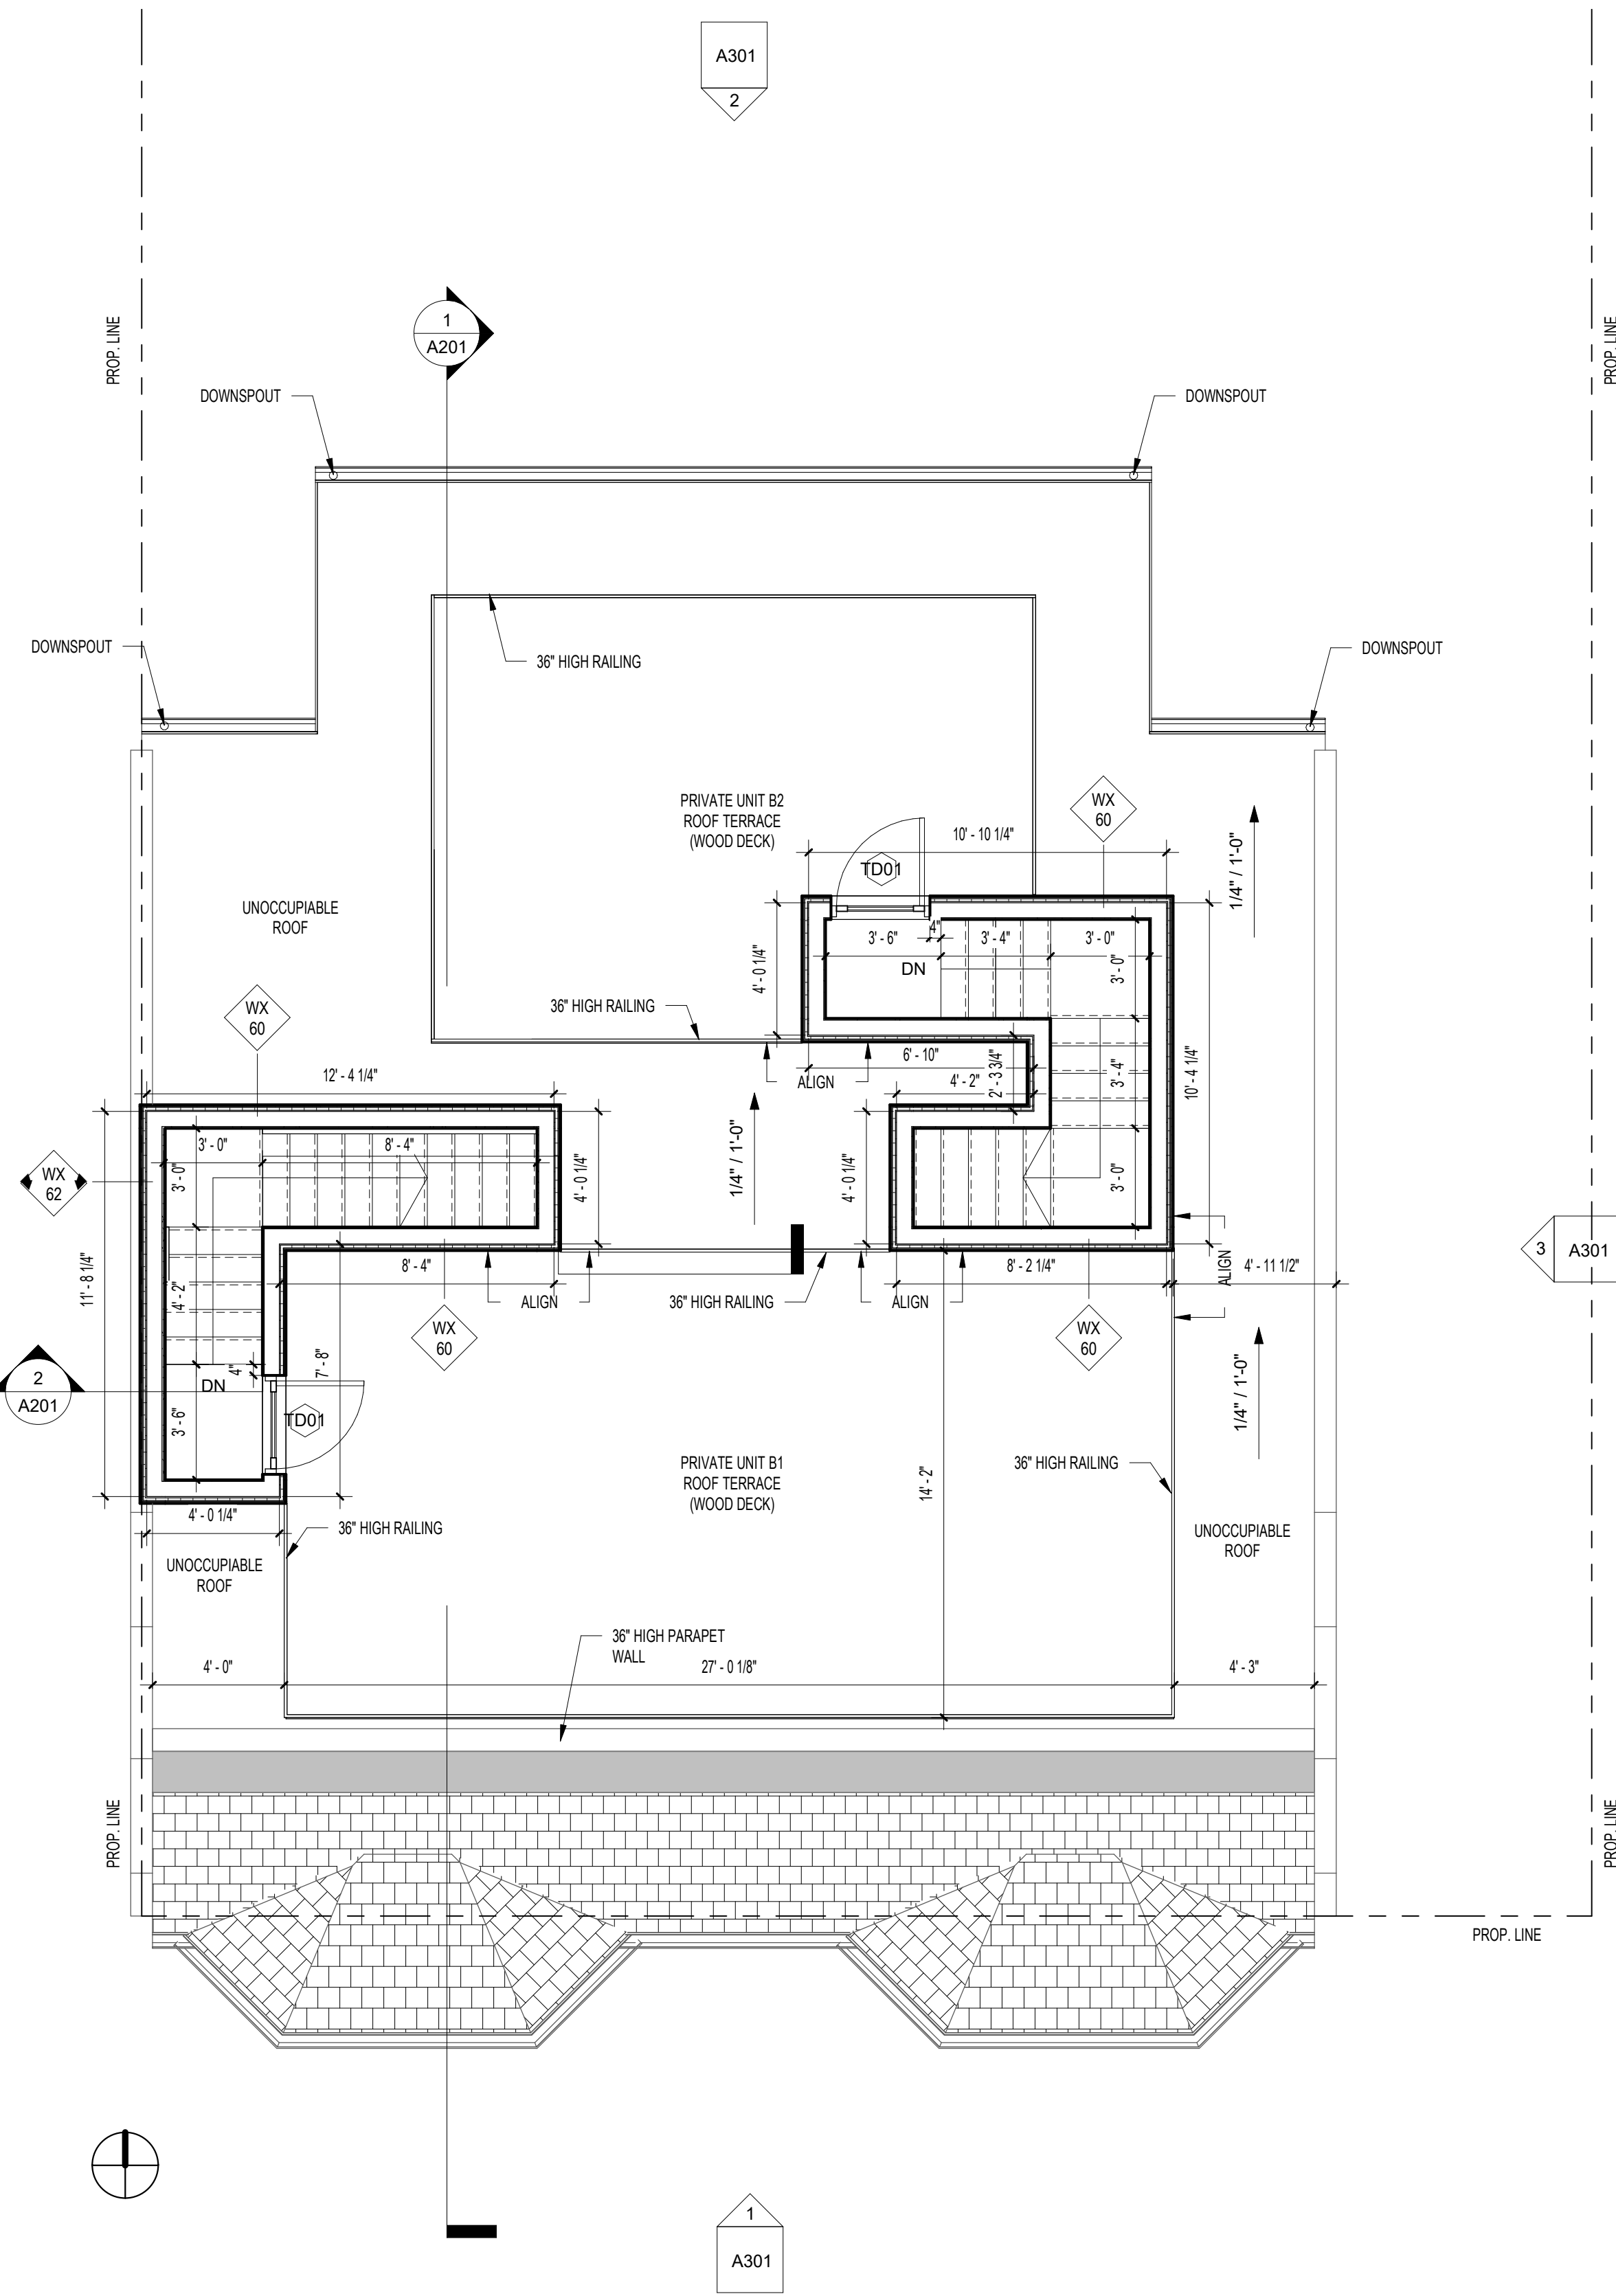

2 ROOF PLAN
A102 1/4" = 1'-0"

- GENERAL PLAN NOTES:
1. CONTRACTOR TO VERIFY EXISTING DIMENSIONS AND INFORM THE ENGINEER AND ARCHITECT IF THERE ARE ANY DISCREPANCIES.
 2. ALL DIMENSIONS ARE FROM STUD UNLESS NOTED OTHERWISE.
 3. DOORS TO BE LOCATED 4" FROM WALL ON HINGE SIDE OR CENTER OF SPACE UNLESS NOTED OTHERWISE.
 4. PROVIDE COMBINATION SMOKE AND CARBON MONOXIDE ALARMS PER IRC SECTION OR PER IBC SECTION 908.7

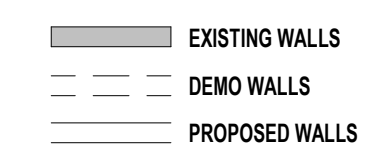

File Name: C:\Users\Shahar Bostan\Axis Architects\Projects - Documents\2021\0001_000_3925 W ST NW\DWG\ANS\REV\13025 W ST NW.rvt
 Printed on: 3/14/2022 6:01:23 PM