


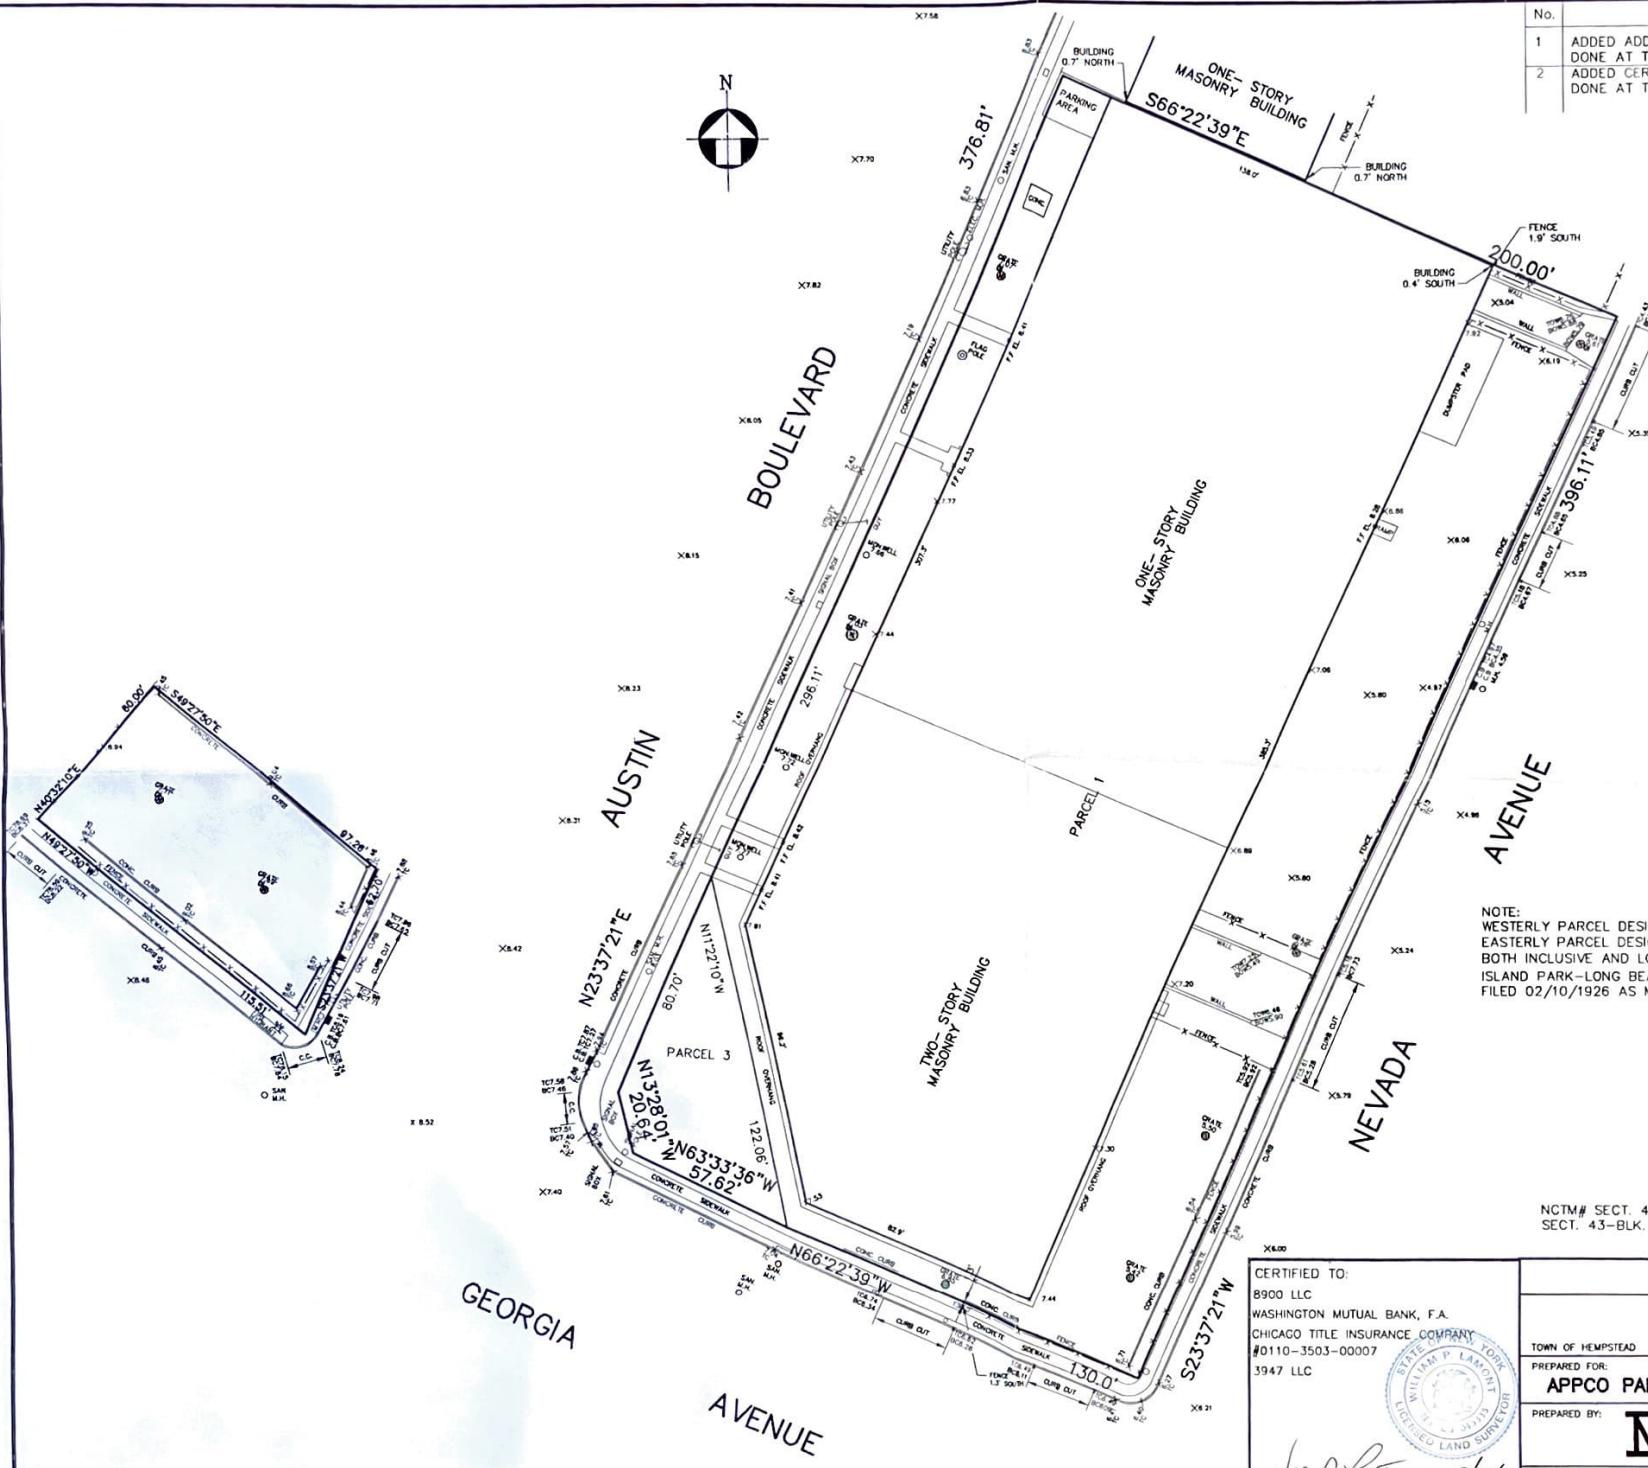

Architectural site plan showing a building footprint, parking area, and property lines. The building is a one-story masonry structure oriented  $S66^{\circ}22'39''E$ . The footprint is 0.7' wide and 0.7' deep. A parking area is shown to the left. Property lines are marked with 'BLK' and 'BLK' labels. A dimension of 376.81' is shown along a line. A north arrow is present.

No.	REVISION	DATE
1	ADDED ADDITIONAL PARCEL 3, NO SURVEY WORK DONE AT THIS TIME.	04/26/03
2	ADDED CERTIFICATIONS, NO SURVEY WORK DONE AT THIS TIME.	05/19/03



NOTE:  
WESTERLY PARCEL DESIGNATED AS LOTS 35,36,37 IN BLOCK 155  
EASTERLY PARCEL DESIGNATED AS LOTS 1 THROUGH 17 & 36 THROUGH 54  
BOTH INCLUSIVE AND LOTS 4A AND 48A IN BLOCK 159 ON MAP OF  
ISLAND PARK-LONG BEACH, NASSAU COUNTY, NEW YORK,  
FILED 02/10/1926 AS MAP #592

NCTM# SECT. 43-BLK. 182-LOTS 1-17 & 36-54, 104, 148 & 149  
SECT. 43-BLK. 187-LOTS 35-37

ACB  
CERTIFIED TO:  
8900 LLC  
WASHINGTON MUTUAL BANK, F.A.  
CHICAGO TITLE INSURANCE COMPANY  
#0110-3503-000007  
3947 LLC

---

## SURVEY

**SITUATE AT**

## ISLAND PARK

A. PLASTICS CORPORATION

# APPICU PAPER & PLASTICS CORPORATION

PREPARED BY: **NB** NORTON BROTHERS DUNN  
Engineering and Surveying, L.L.C.  
294 Medford Avenue (631) 475-1452  
Pottachic, New York 11772 (631) 475-0463/fax

FILE No. 22-116 DATE: JAN. 10, 2003 SCALE: 1" = 30'