

COPYRIGHT 2022 WALK ARCHITECTURE, LLC RESERVES THE COPYRIGHT AND OTHER RIGHTS RESTRICTING THESE DOCUMENTS TO THE ORIGINAL SITE OR PURPOSE FOR WHICH THEY WERE PREPARED. REPRODUCTIONS, CHANGES OR ASSIGNMENTS ARE PROHIBITED.

PROJ#-22023


NEW CONSTRUCTION FOR:

FRITZ KRAMPE ENTERPRISES WAREHOUSE

SOUTH RANEY STREET
EFFINGHAM, ILLINOIS 62401

WALK ARCHITECTURE LLC
17125 EAST 2000TH AVENUE
EFFINGHAM, ILLINOIS 62401
PHONE: 217.821.3276
EMAIL: SANDRAWALK@CONSOLIDATED.NET
LICENSE NO: 001.021002

SEAL:

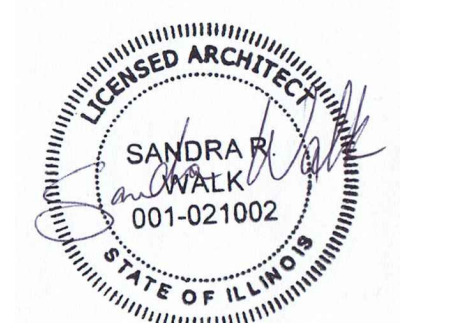

EXPIRES: NOVEMBER 30, 2022


TITLE:
FLOOR PLAN

PROJECT NO: 22023

SCALE: AS SHOWN

DATE: OCTOBER 24, 2022

SHEET NO:
A2
OF
9

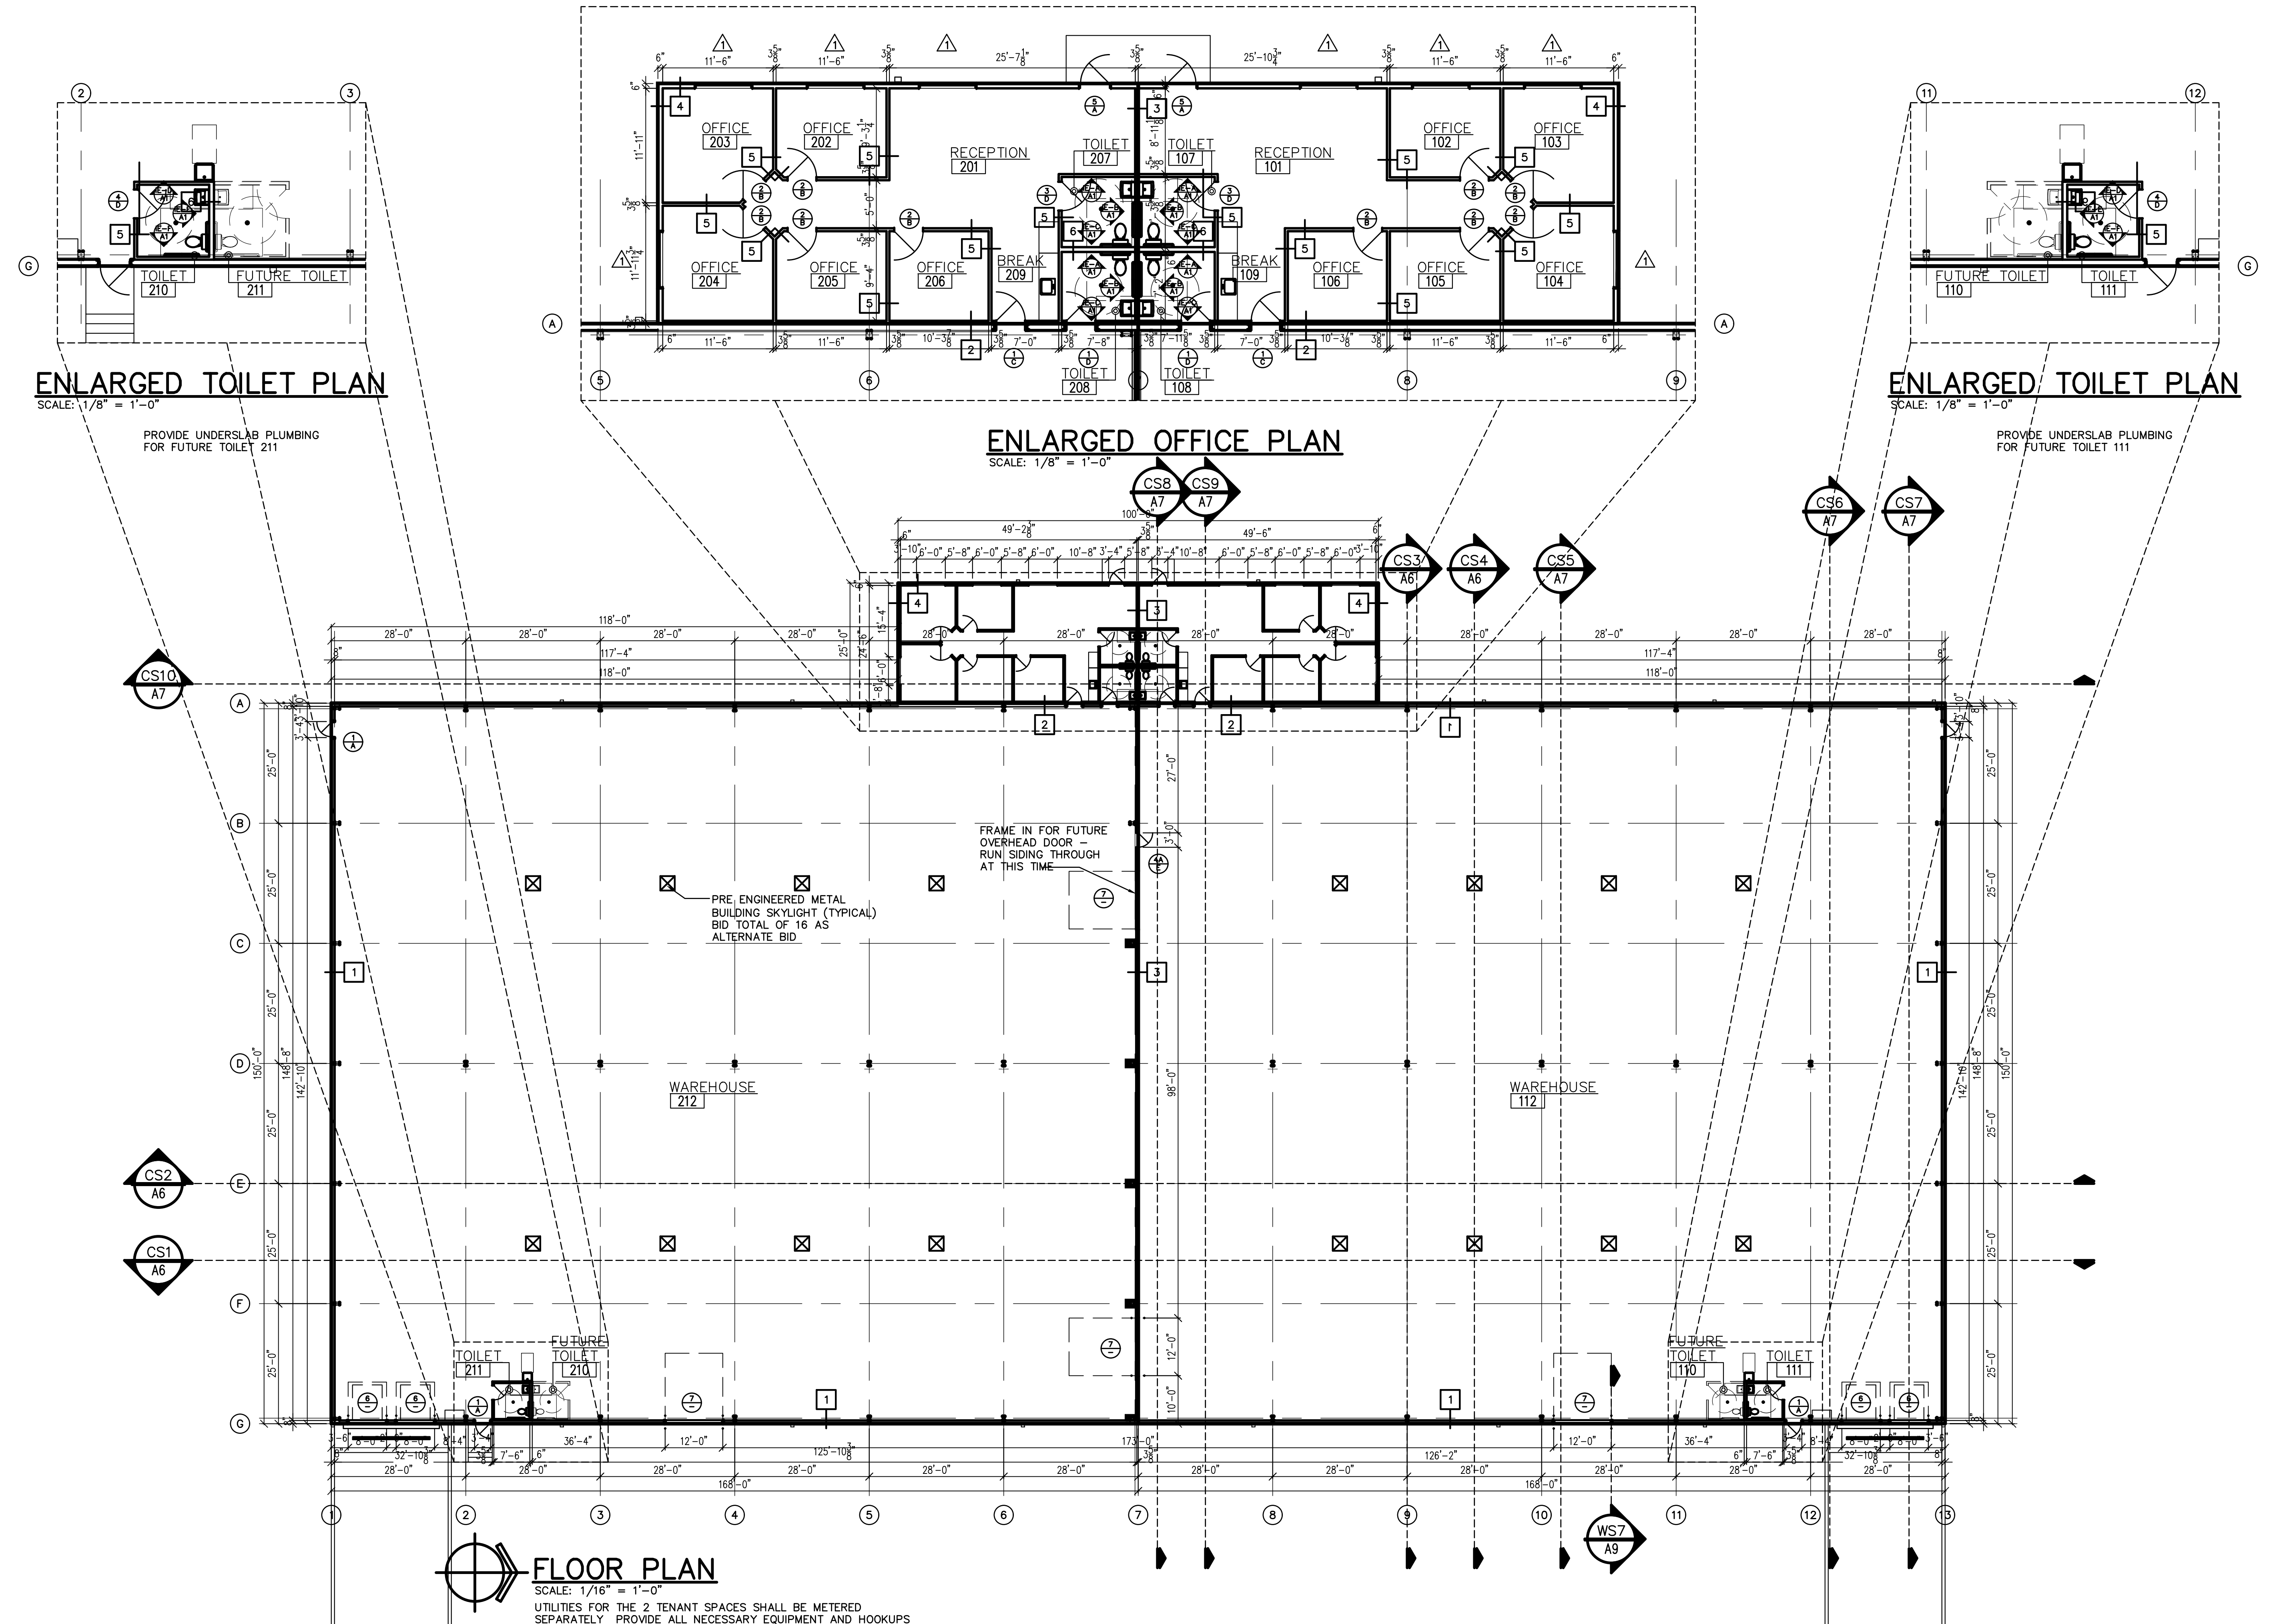

ENLARGED TOILET PLAN
SCALE: 1/8" = 1'-0"

PROVIDE UNDERSLAB PLUMBING FOR FUTURE TOILET 211

ENLARGED OFFICE PLAN
SCALE: 1/8" = 1'-0"

ENLARGED TOILET PLAN
SCALE: 1/8" = 1'-0"

PROVIDE UNDERSLAB PLUMBING FOR FUTURE TOILET 111

FLOOR PLAN
SCALE: 1/16" = 1'-0"

UTILITIES FOR THE 2 TENANT SPACES SHALL BE METERED SEPARATELY. PROVIDE ALL NECESSARY EQUIPMENT AND HOOKUPS