

OWNER'S CONSENT NOTE

THE UNDERSIGNED OWNER OF THIS PROPERTY HEREON STATES THAT HE/SHE IS FAMILIAR WITH THIS MAP, ITS CONTENTS AND ITS LEGENDS AND HEREBY CONSENTS TO ALL SAID TERMS AND CONDITIONS AS STATED HEREON.

CRAIG O'DONNELL _____ DATE _____

APPLICANT & OWNER

CRAIG O'DONNELL
SUMMERLIN, LLC
942 ROUTE 376
WAPPINGERS FALLS, NEW YORK 12590


PARKING CALCULATIONS
SUMMERLIN EAST

AREA OF PROPOSED BUILDING = 14,600 SQUARE FEET
ASSUME 65% DEDICATED FOR PATRON USE = 9,490 S.F.
(THE PHARMACY REDUCES PATRON SPACE BY 5%)

PARKING SPACES REQUIRED = 95
PARKING SPACES PROVIDED = 95

LEGEND

- CONCRETE CURBING
- EXISTING STONE WALL
- EXISTING 2'x2' CONCRETE CULVERT
- - - - - PROPOSED 1-STORY BUILDING
- Ⓧ EXISTING STORM DRAIN
- EXISTING DRAIN PIPE
- A 17' SHOEBOX LIGHT
- ⊙ BOLLARD LIGHT
- ⊙ FLOOD LIGHTS

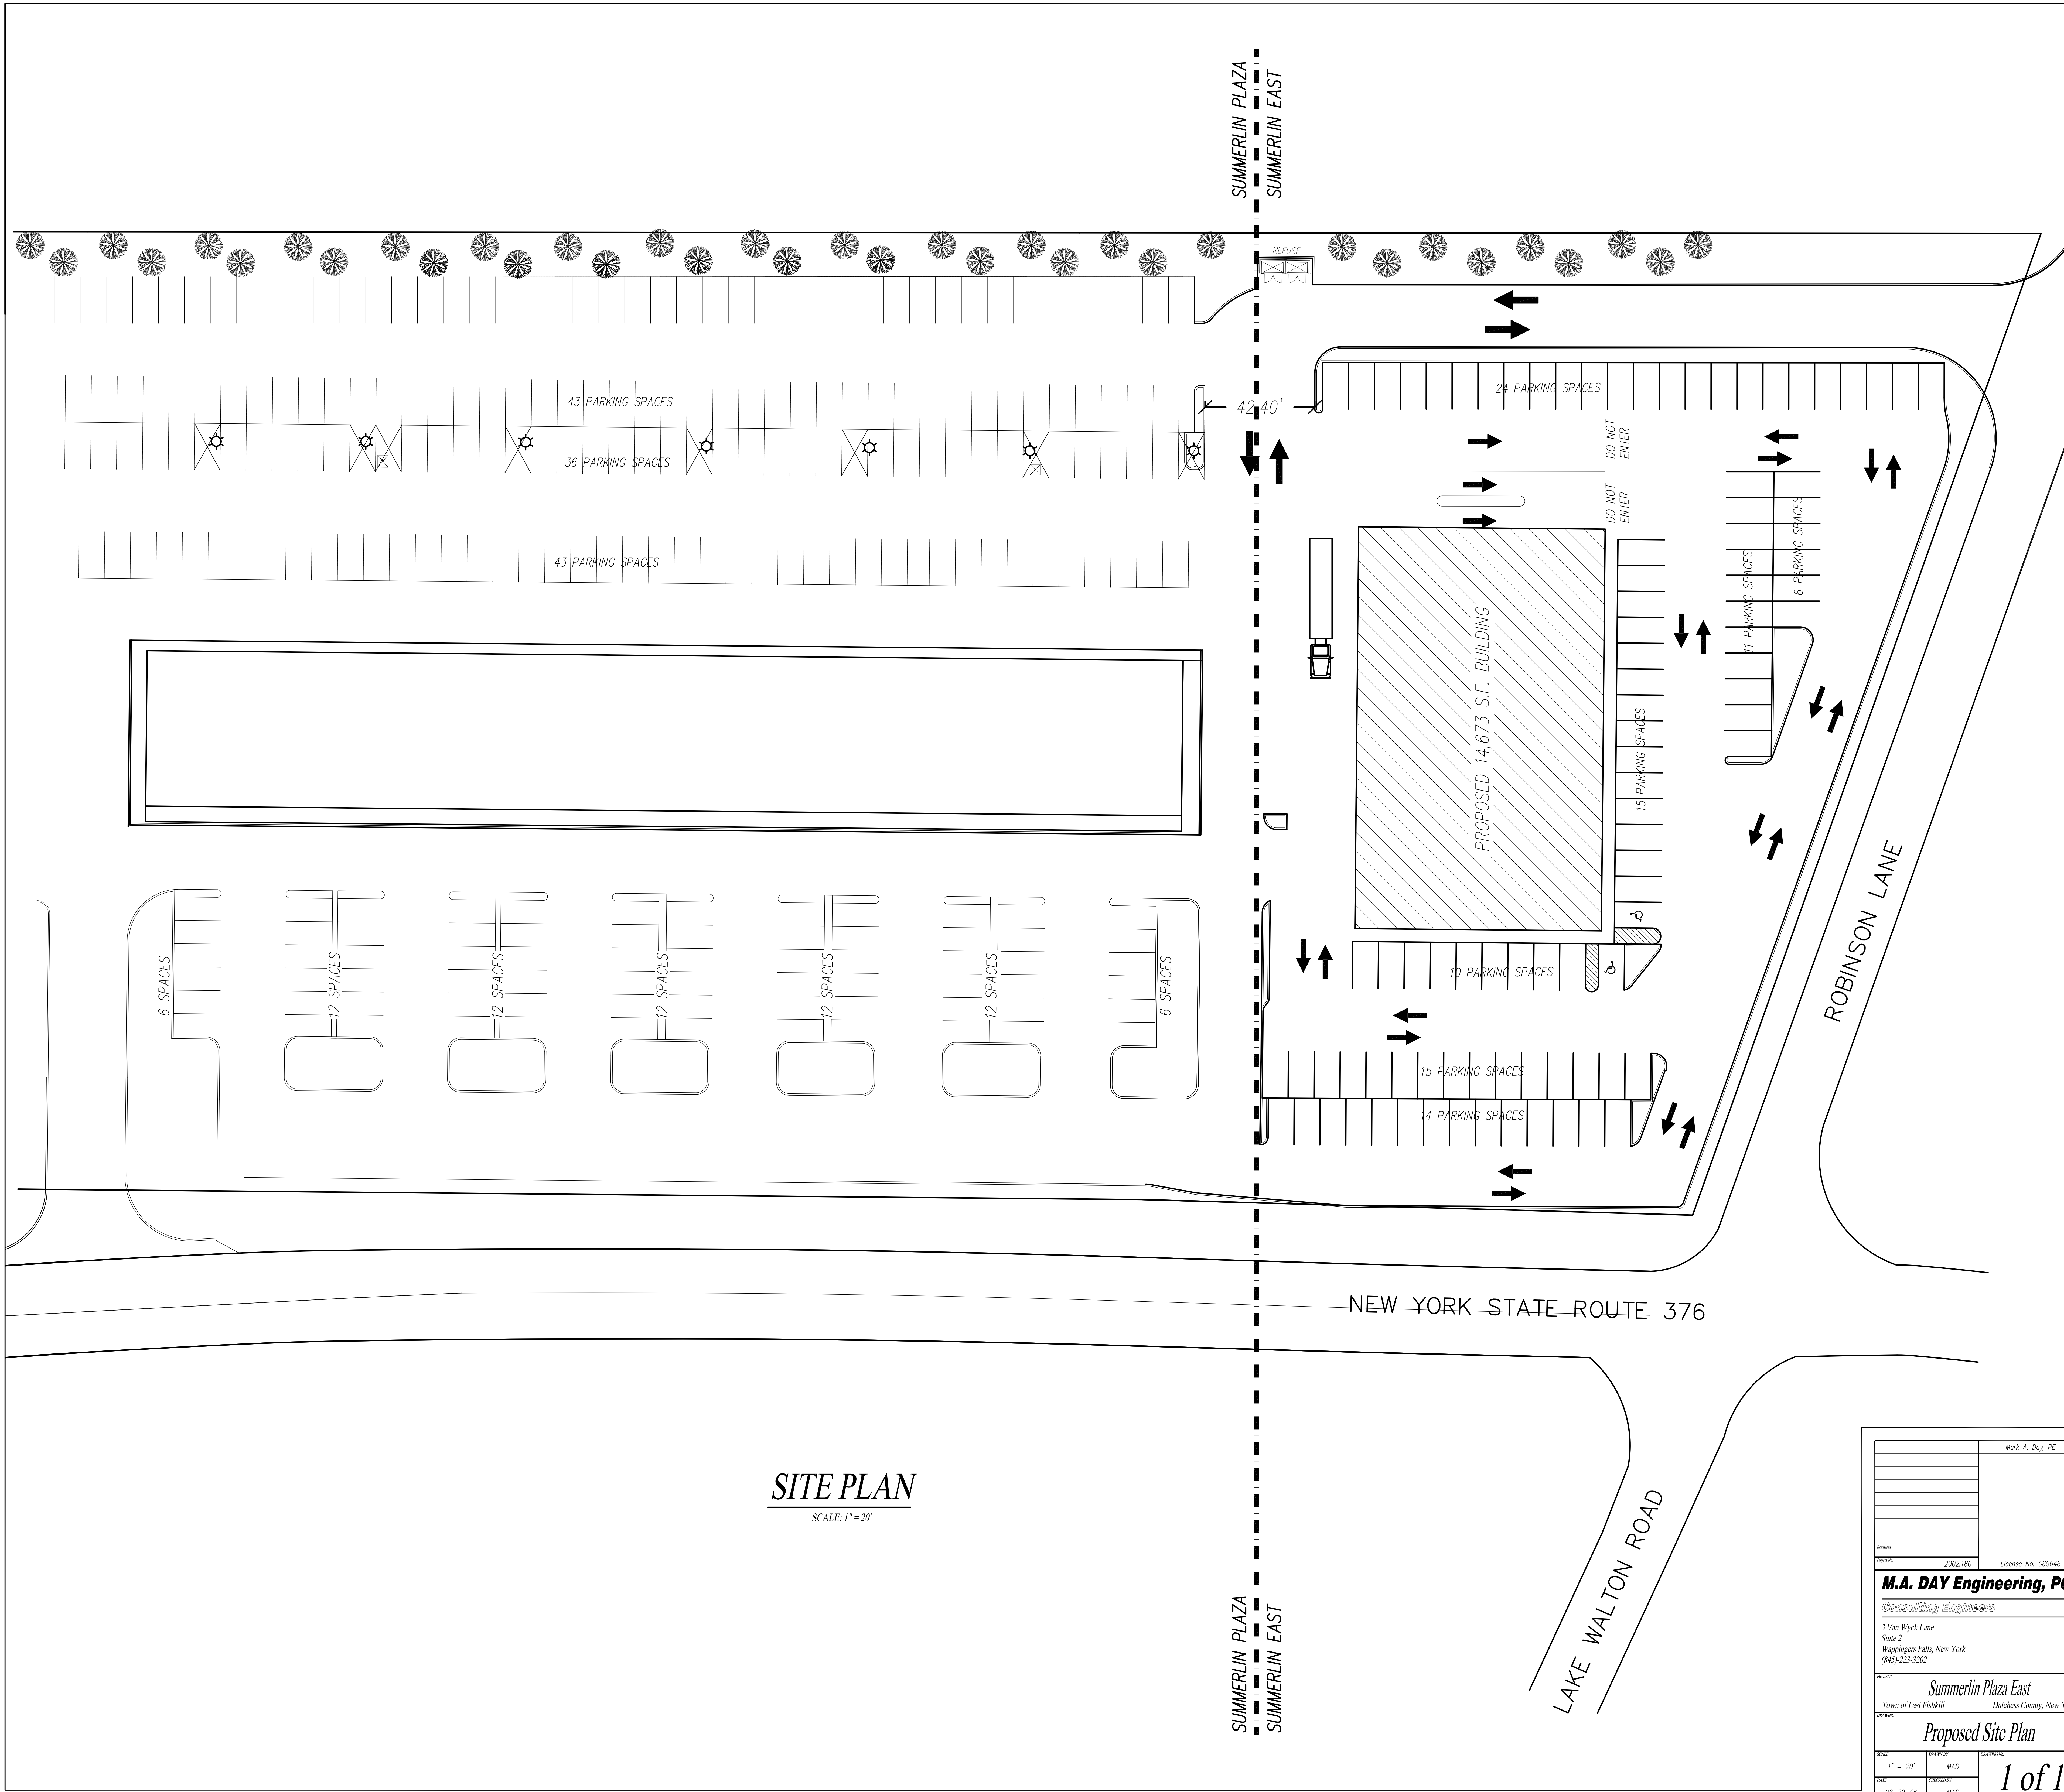

Mark A. Day, PE	
2002.180	License No. 069646
M.A. DAY Engineering, PC	
Consulting Engineers	
3 Van Wyck Lane Suite 2 Wappingers Falls, New York (845)-223-3202	
Summerlin Plaza East Town of East Fishkill Dutchess County, New York	
Proposed Site Plan	
DATE: 06-29-06	SCALE: 1" = 20'
DESIGNED BY: MAD	CHECKED BY: MAD
DRAWN BY: MAD	DATE: 06-29-06

1 of 1