


LOCATION MAP  
SCALE: N.T.S.

# COCONUT BEACH CONDOMINIUMS

## 1520 KUHIO HIGHWAY KAPAA, HI

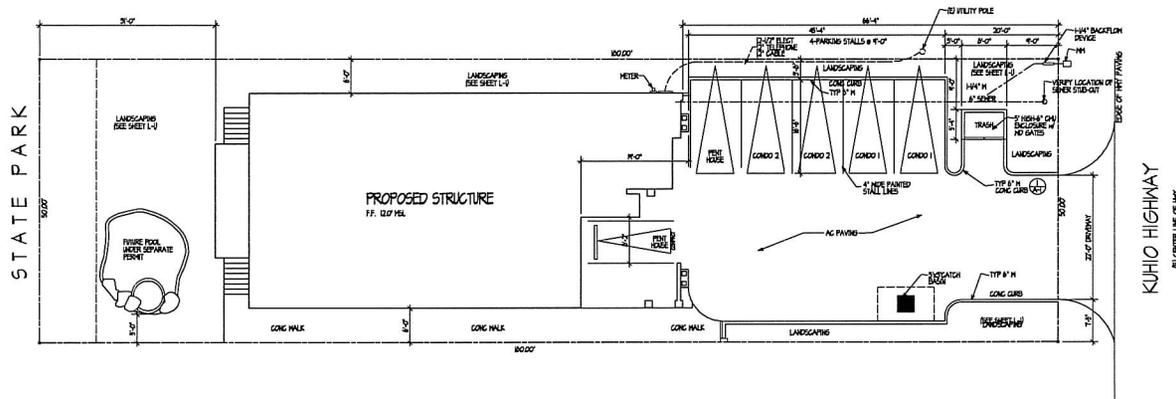

SITE PLAN/GROUND FLOOR PLAN  
SCALE: 1/4"=1'-0"

REVISIONS	BY
March 11, 2004	
May 14, 2004	


This work was prepared by me or under my direct supervision and I am a duly licensed professional engineer in the State of Hawaii.

**AGOR ARCHITECTURE**  
4374 KUKUI GROVE DR. # 204  
LIHUE, KAUAI, HAWAII 96766  
(808) 245-4550 FAX: (808) 246-1091




COCONUT BEACH CONDOMINIUMS for:  
Shoreline Investments  
4-1520 KUHIO HIGHWAY, KAPAA, HAWAII  
TKK-4-5-12-9

DATE	02/22/05
SCALE	
DRAWN	
CHECKED	
DATE	
BY	
NO.	A-11
OF	SHEETS

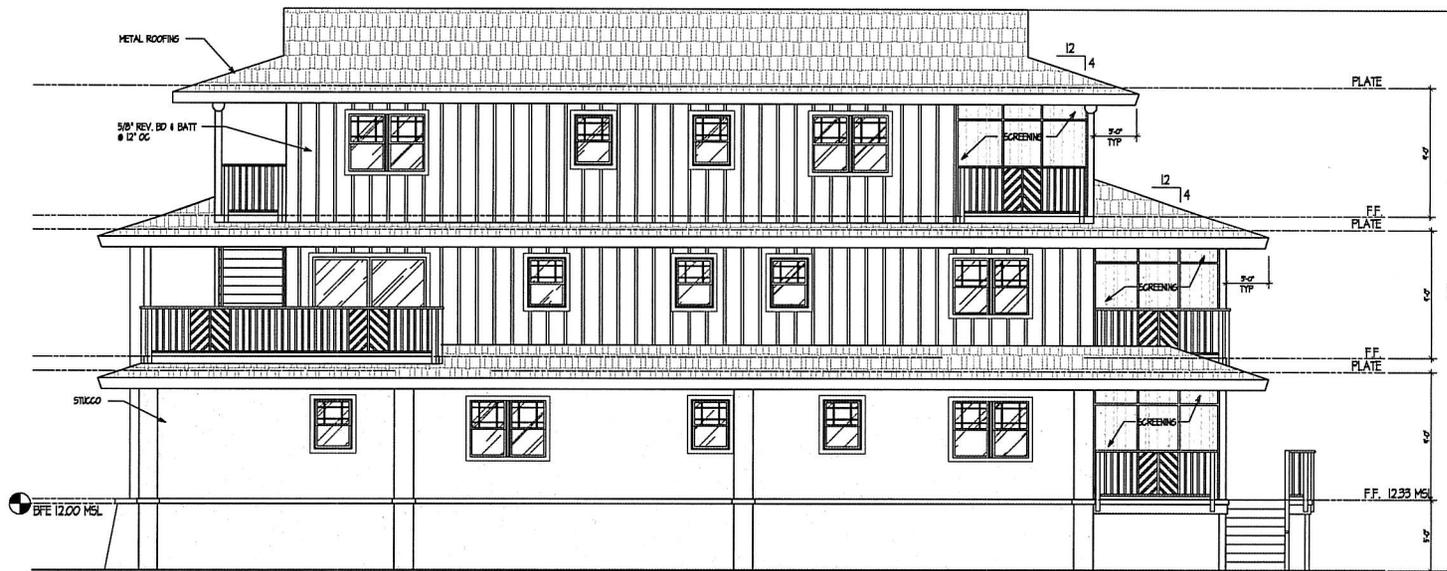

**SOUTH ELEVATION**  
SCALE 1/4"=1'-0"

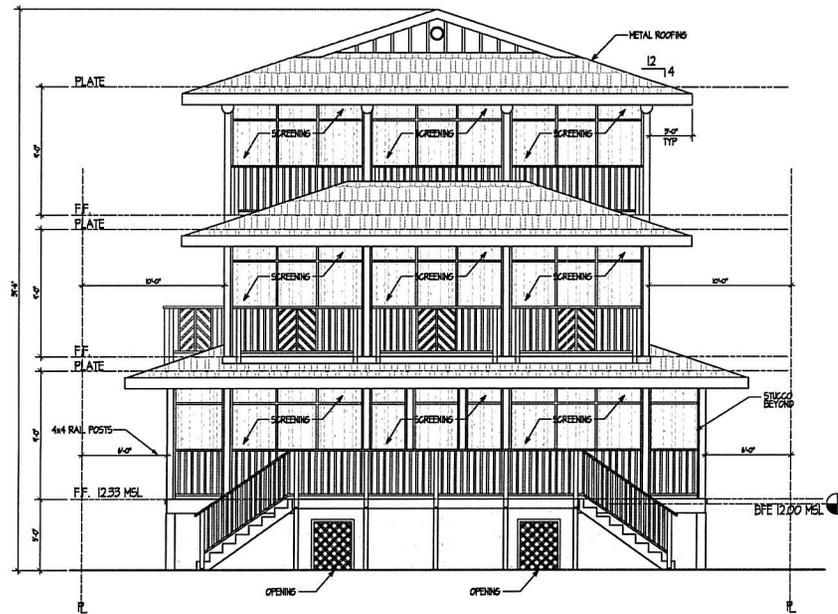

**EAST ELEVATION**  
SCALE 1/4"=1'-0"

REVISIONS	BY
March 11, 2004	
May 14, 2004	

This work was prepared by me or under my direct supervision and I am a duly licensed professional engineer in the State of Hawaii. I will be liable for any errors or omissions in this work.


**AGOR ARCHITECTURE**  
4374 KUKUI GROVE DR. # 204  
LIHUE, KAUAI, HAWAII 96766  
(808) 245-4550 FAX: (808) 246-1091



**COCONUT BEACH CONDOMINIUMS for:**  
Shoreline Investments  
4-1532 KIHO HIGHWAY  
KAPAA, HAWAII

DATE	1/22/05
SCALE	
DRAWN	
CHK	
SHEET	

A-10  
SHEETS

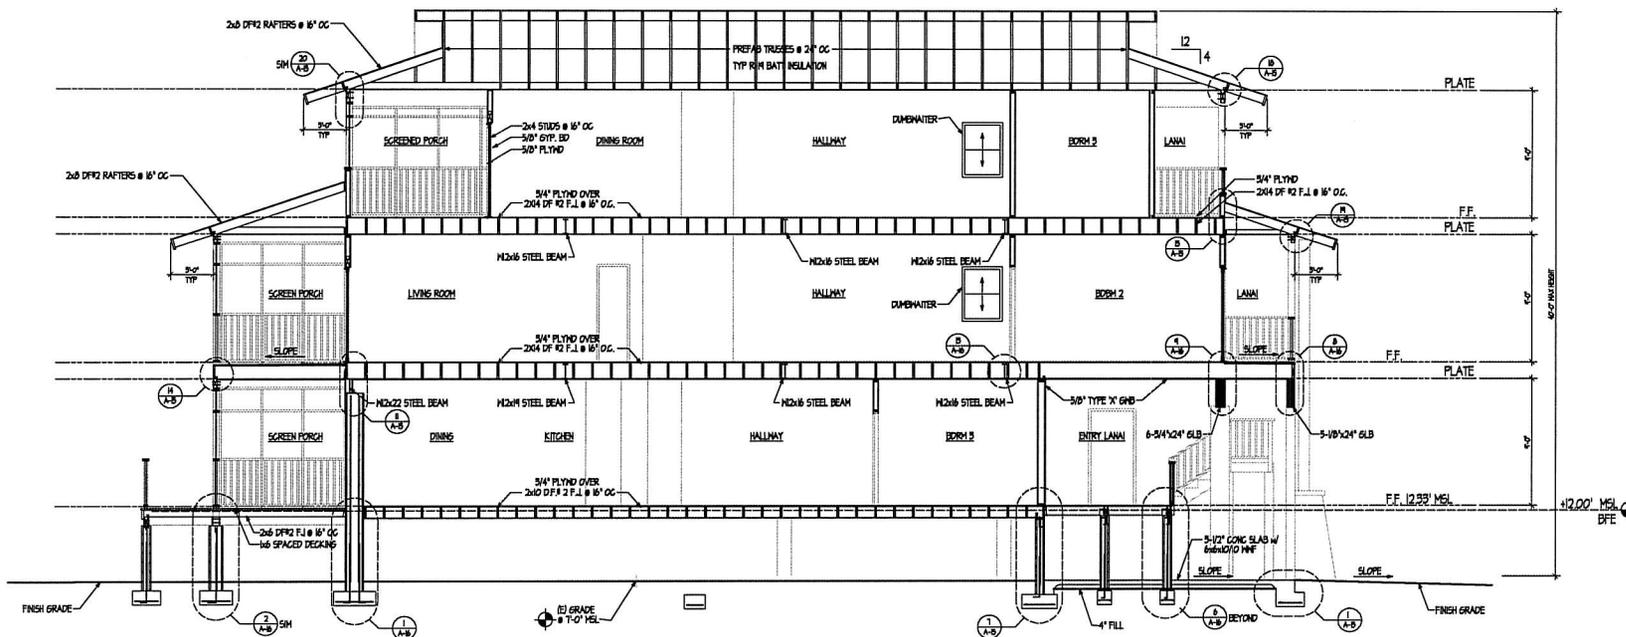

**B** SECTION  
SCALE: 1/4"=1'-0"

REVISIONS	BY
March 11, 2004	
May 14, 2004	

AGOR ARCHITECTURE  
 4374 KUKUI GROVE DR. # 204  
 LIHUE, KAUAI, HAWAII 96766  
 (808) 245-4550 FAX: (808) 246-1091



COCONUT BEACH CONDOMINIUMS for:  
 Shoreline Investments  
 4-1552 KIHO HIGHWAY  
 KAPAA, HAWAII

DATE	7/22/03
SCALE	
DESIGNER	
DRAWN	
CHECKED	

A-11  
 OF SHEETS

This work was prepared by me or under my direct supervision and I am a duly licensed professional engineer in the State of Hawaii. My license number is 10000.