



DRAWN BY	
Author	
CHECKED BY	
Checker	

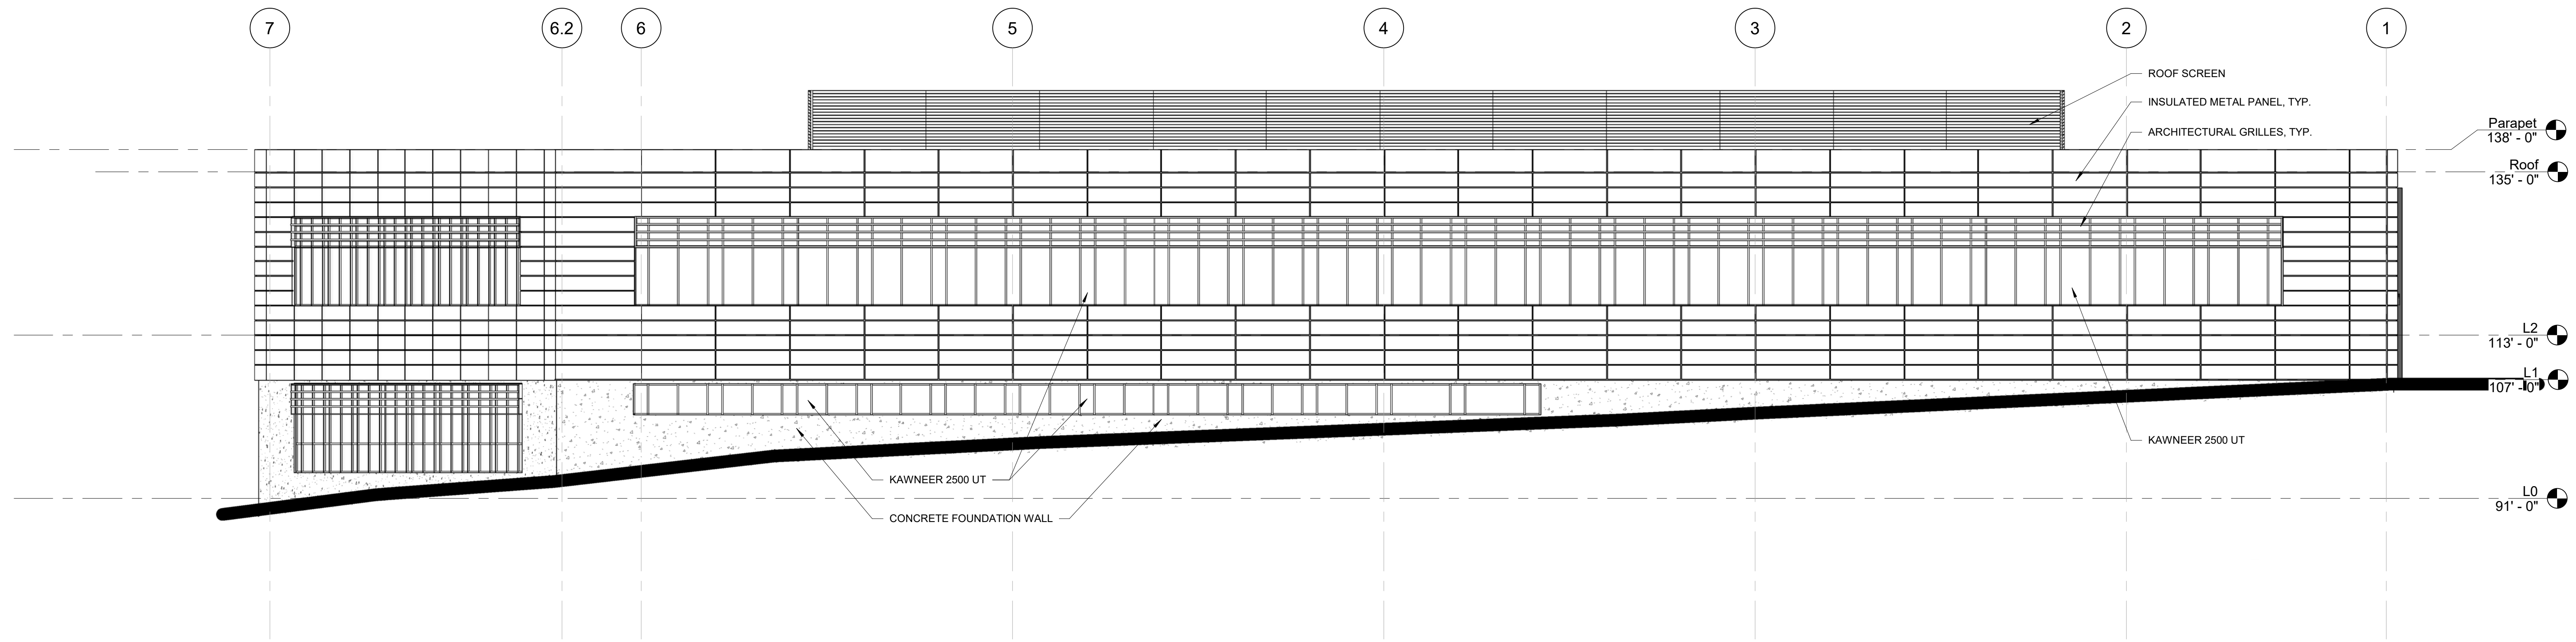

2 EAST ELEVATION  
 3/32" = 1'-0"

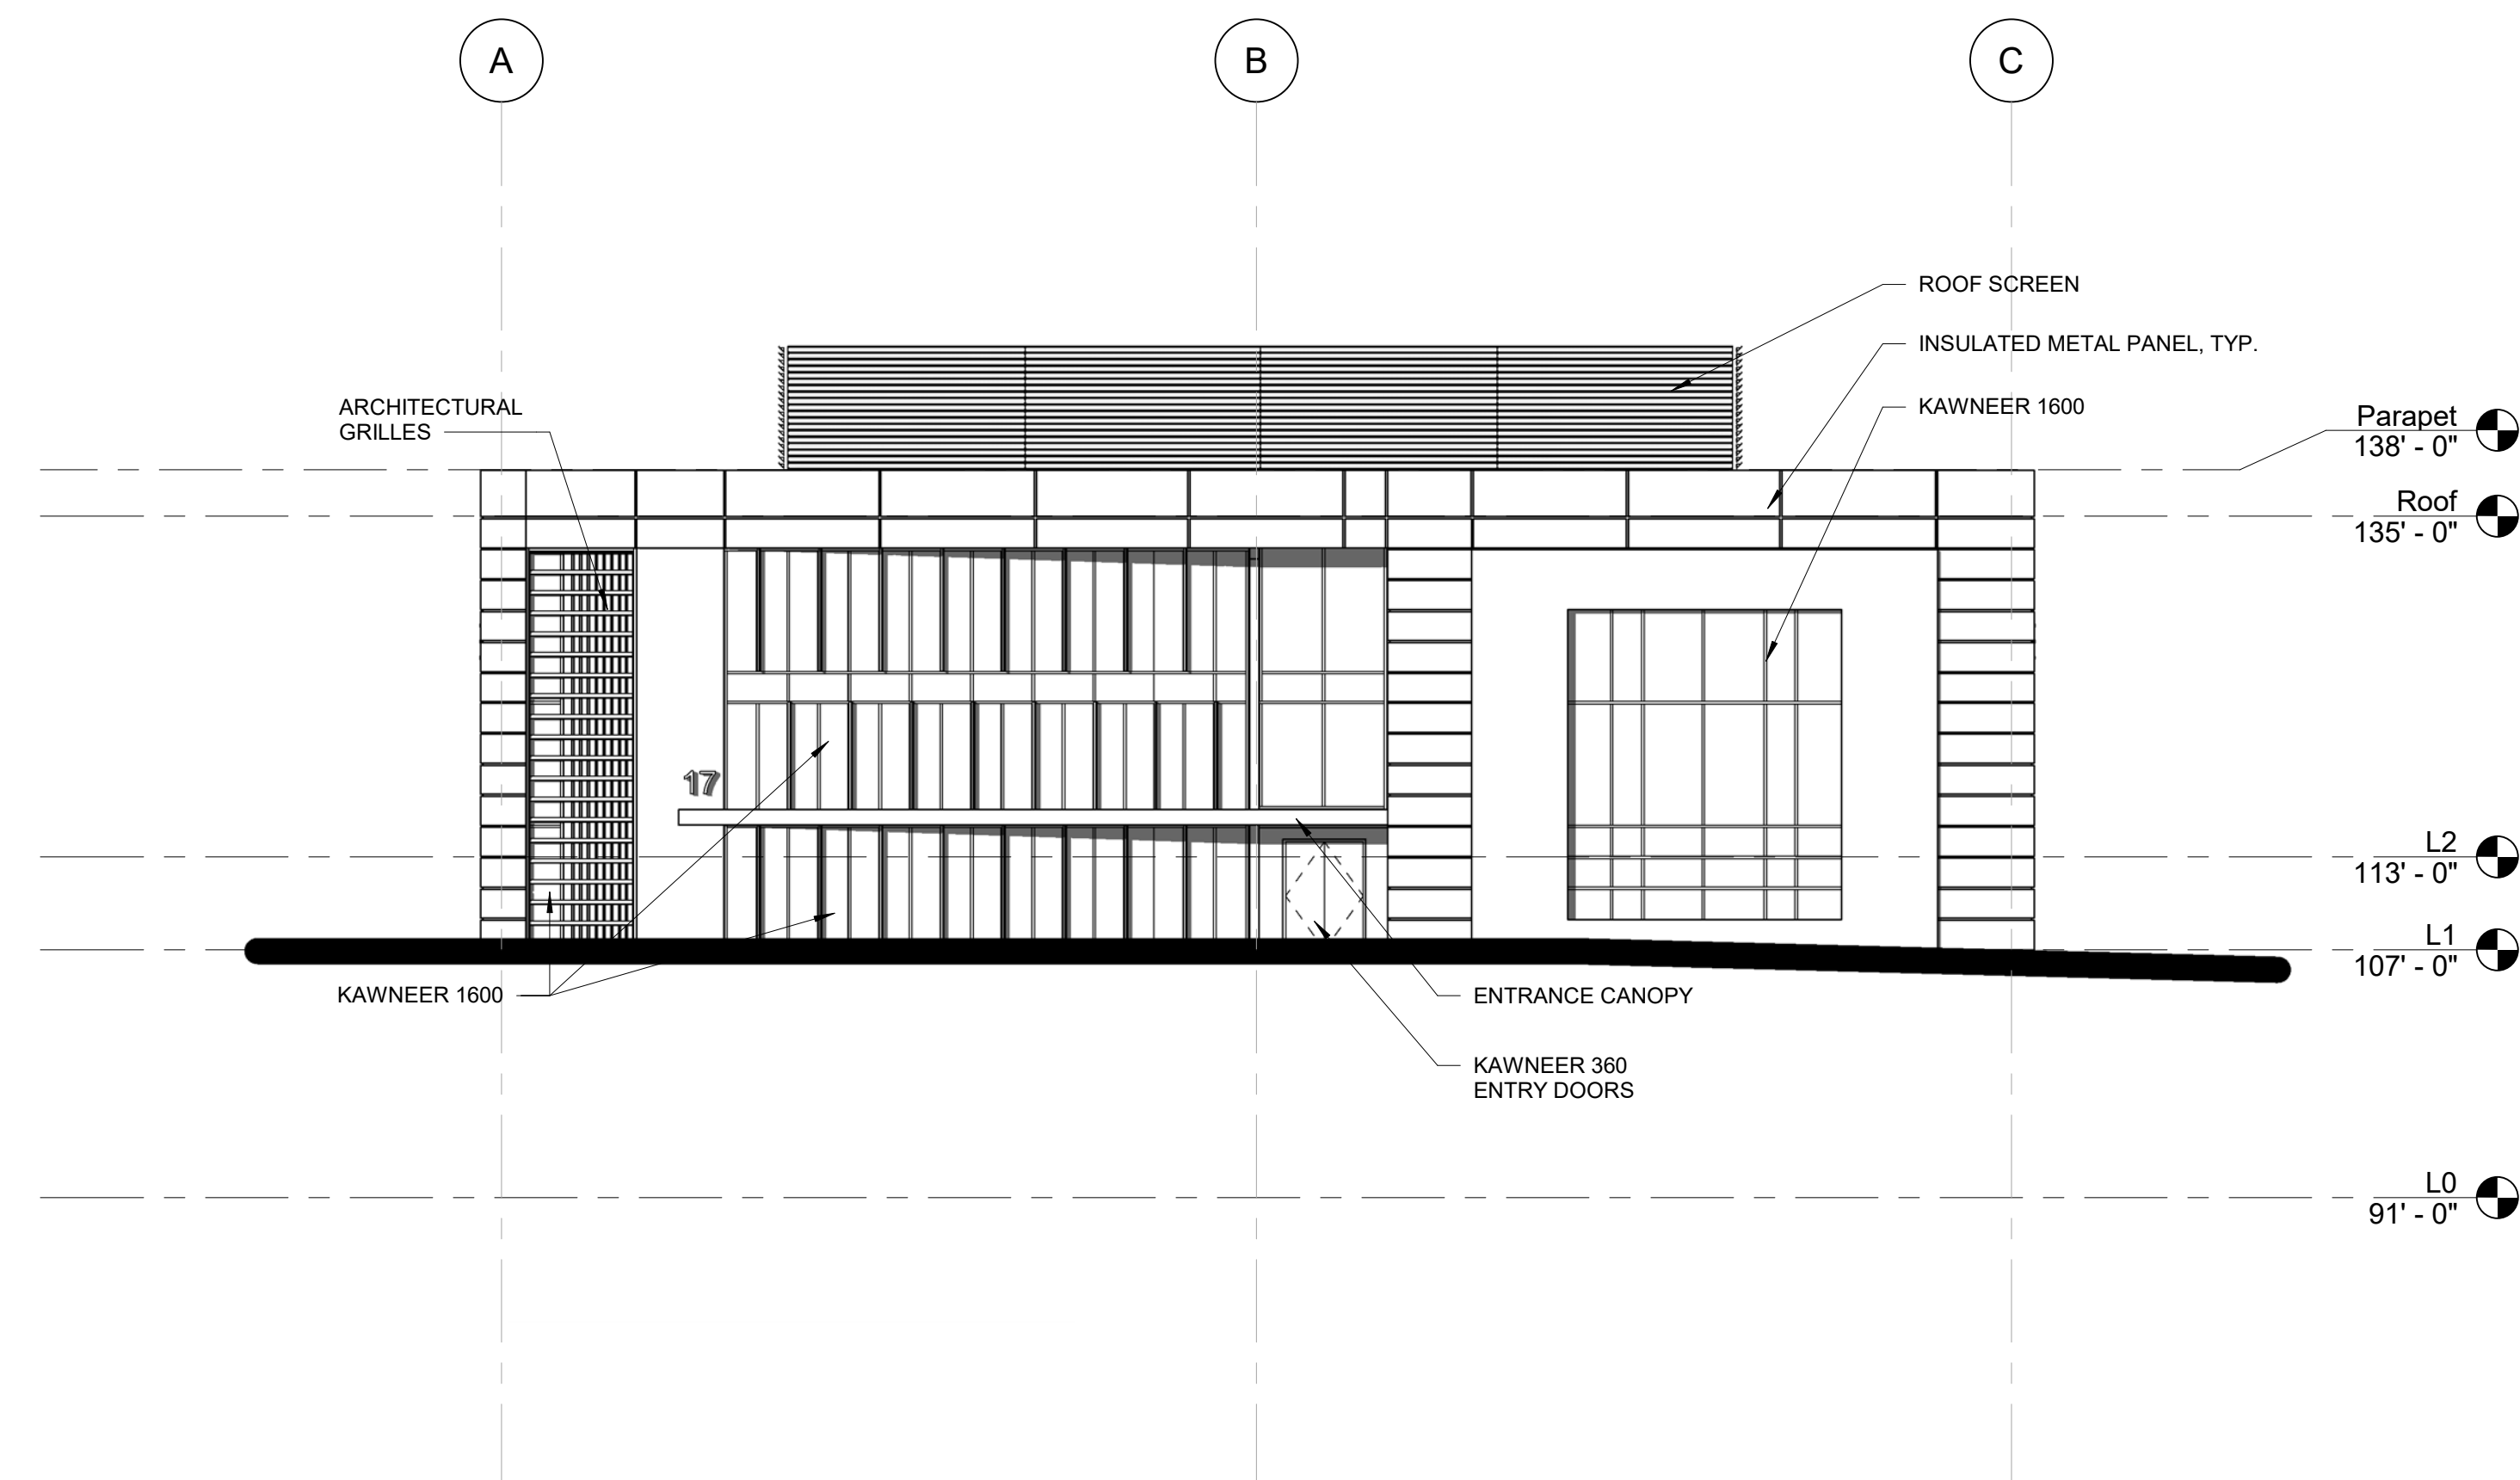

1 NORTH ELEVATION  
 3/32" = 1'-0"

17 Centennial Drive

Preliminary Design Set

Peabody, MA, 01960

KEY PLAN

REVISIONS		
NUMBER	DESCRIPTION	DATE

DATES ISSUED

**PROPOSED  
 EXTERIOR  
 ELEVATIONS**

PROJECT NUMBER 0000	DRAWING NUMBER <b>A-201</b>
DRAWING SCALE 3/32" = 1'-0"	DATE ISSUED 09/17/2021