


SECOND FLOOR DEMOLITION PLAN
1/8"=1'-0"

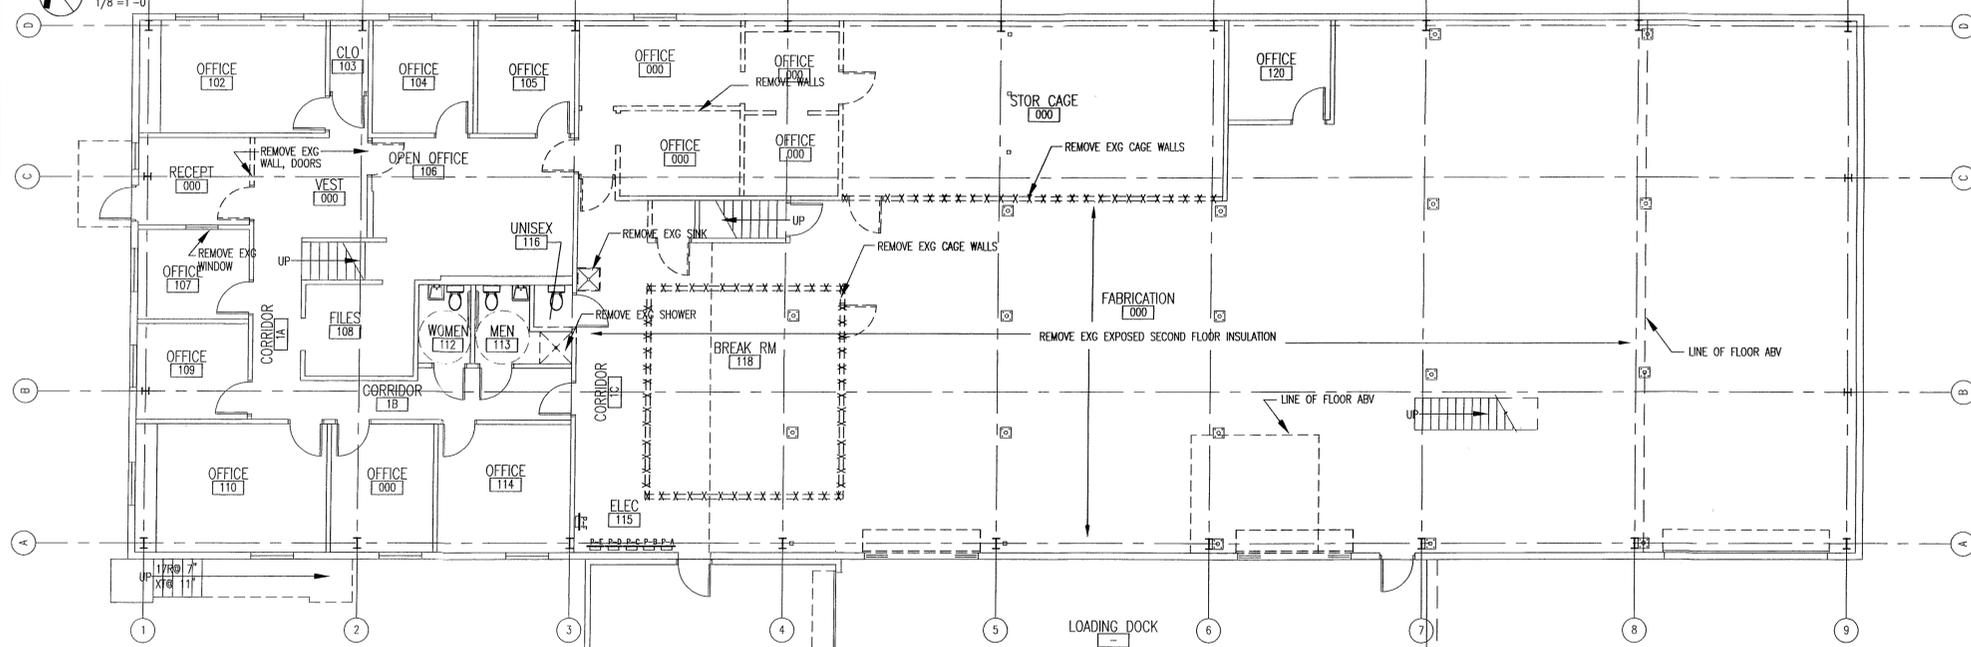

FIRST FLOOR DEMOLITION
1/8"=1'-0"

LEGEND

- DENOTES EXG WALL TO REMAIN
- - - DENOTES EXG WALL REMOVED
- DENOTES NEW WALL CONSTR. TO 8'-10" AFF w/ NOM 2x4 / 2" WOOD STUDS @ 16" OC w/ 1 LA 5/8" GWB EA SIDE ALL WALLS SHALL BE TYPE "1" U.O.N.
- DENOTES NEW DOOR INSTALLED.
- DENOTES NEW DOOR TO REMAIN
- DENOTES EXG DOOR TO REMAIN

PLAN NOTES

FURNITURE & EQUIPMENT SHOWN IS BY TENANT AND IS NOT INCLUDED THIS PROJECT UNLESS OTHERWISE NOTED.
 PROVIDE MOISTURE RESISTANT GWB w/ SEMI-GLOSS LATEX PAINT AT ALL WET WALLS.
 PROVIDE F.R. WOOD BLOCKING AT CABINETS AND PLUMBING FIXTURES.
 ALL EXG FINISHES, MATERIALS, ITEMS, HARDWARE, ETC. REMOVED SHALL BE RE-USED AS POSSIBLE OR RETURNED TO OWNER OR TENANT.
 ALL NEW FINISHES, MATERIALS, COLORS ETC. SHALL BE SELECTED BY OWNER.

FOR PRICING ONLY
NOT FOR CONSTRUCTION

This document is the property of Robert Runyans. All rights are reserved. Any reproduction or possession of this document without the prior written permission of Robert Runyans is strictly prohibited and subject to legal action.

Architecture ■ Land Planning ■ Space Planning
 304 Glenwood Avenue
 Raleigh, North Carolina 27603
 P: (919) 833-9388 F: (919) 833-2200 www.runyans.com

RUNYANS
 ARCHITECTURE

CLIENT: BILL RIDDICK
 PROJECT NO: 20-

PROJECT: COMPUTER SERVICE PARTNERS
 BUILDING ADDRESS: PIEDMONT A/C BLDG.
 BUILDING DATA: CONSTRUCTION TYPE: V-UP
 TENANT: COMPUTER SERVICE PARTNERS

DRAWN: G. MONDIN
 CHECKED: -
 DRAWING DATE: 04-07-00

REVISIONS	DATE
△ SPACE PLAN	02-09-00
△ PRICING	03-15-00
△ PRICING	03-23-00
△ PRICING	04-07-00

DWG TITLE
 DEMOLITION PLANS

SHEET NO.
D1 OF