

WALL LEGEND:


(SEE SHEET A-20 FOR ADDITIONAL INFO.)



2"X6" WD. STUDS @ 16" O.C. W/ (1) LAYER 5/8" GYP. BD. TAPED & SPACKLED EACH SIDE - REFER TO PARTITION TYPES FOR MORE INFO.



2"X4" WD. STUDS @ 16" O.C. W/ (1) LAYER 5/8" GYP. BD. TAPED & SPACKLED EACH SIDE - REFER TO PARTITION TYPES FOR MORE INFO.

 

FIRE RATED PARTITION



ASTM C-90 MASONRY WALL CONSTRUCTION



SOLID CONCRETE

METAL

SYMBOL LEGEND

- PARTITION TYPES**: Diamond symbol
- DOOR NUMBER**: Circle symbol
- STOREFRONT TYPE**: Square symbol containing "WX"

PARTITION NOTE:

DOOR NOTE:

STOREFRONT NOTE:

FIRE ASSEMBLY PENETRATIONS

ASSEMBLIES SHALL BE SEALED & PROTECT
IN ACCORDANCE WITH THE RATED ASSEMBL

FIRE SPRINKLER NOTE:
PROVIDE SPRINKLER SYSTEM THROUGHOUT
ENTIRE BUILDING IN ACCORDANCE WITH NFPA
13 & ALL STATE & LOCAL CODES TO BE
DESIGNED BY LICENSED ENGINEER &
SUBMITTED TO TOWN FOR APPROVAL.

11. *What is the name of the author?*

SITE NOTE:
GC TO COORDINATE NEW CONSTRUCTION WITH CIVIL DWGS. AND SUBSURFACE SOIL INVESTIGATION BORINGS & FOUNDATION RECOMMENDATION REPORT BY COLLIER'S ENGINEERING & DESIGN DATED JULY 11, 2022 PRIOR TO CONSTRUCTION.

WATERPROOF MEMB
G.C. SHALL PROVIDE & INSTALL "DITRA-XL" WATERPROOF MEM OR APPROVED EQ. AS MANUF. SYSTEMS THROUGHOUT ENTIRE BATHROOM AREAS. THE MEMB SHALL EXTEND 4" MIN. VERTIC THE WALL SURFACES IN ACCO

GC NOTE:

TYPE 5. SUPPLY AND RETURNS WITH MEP DRAWINGS.

ALL INTERIOR GYPSUM WALL BOARD TO RECEIVE 2 COATS OF SPACKLE AT ALL JOINTS, SEAMS AND CORNERS. ALL CORNERS TO HAVE METAL CORNER BEADS

PROVIDE WATER RESISTANT GYPSUM WALL BOARD TO 4'-0" ABOVE FINISH FLOOR ENTIRE FIRST FLOOR WHERE APPLICABLE.

EXTERIOR STAIR COORD. NOTE:
G.C. SHALL CONFIRM SITE GRADES @ ALL EXT.

CIVIL NOTE:
REFER TO CIVIL DRAWING PREPARED BY [REDACTED]

STAIRS PRIOR TO COMMENCEMENT OF WORK &
SHALL NOTIFY ARCHITECT OF ANY
DISCREPANCIES IMMEDIATELY.


UT
NFPA

11. **What is the primary purpose of the *Journal of Clinical Endocrinology and Metabolism*?**


**PROPOSED MIXED USE BUILDING FOR:
PONDVIEW VILLAGE
85 PROSPECT STREET**

FIRST FLOOR PLAN &

DATE ISSUED: 00. 00. 23	
SCALE: AS NOTED	
DRAWN BY: NMG	CHECKED BY: MVT2
FILE NAME: 20 - ANDRE	
PROJECT NUMBER: 2047	
A-2	

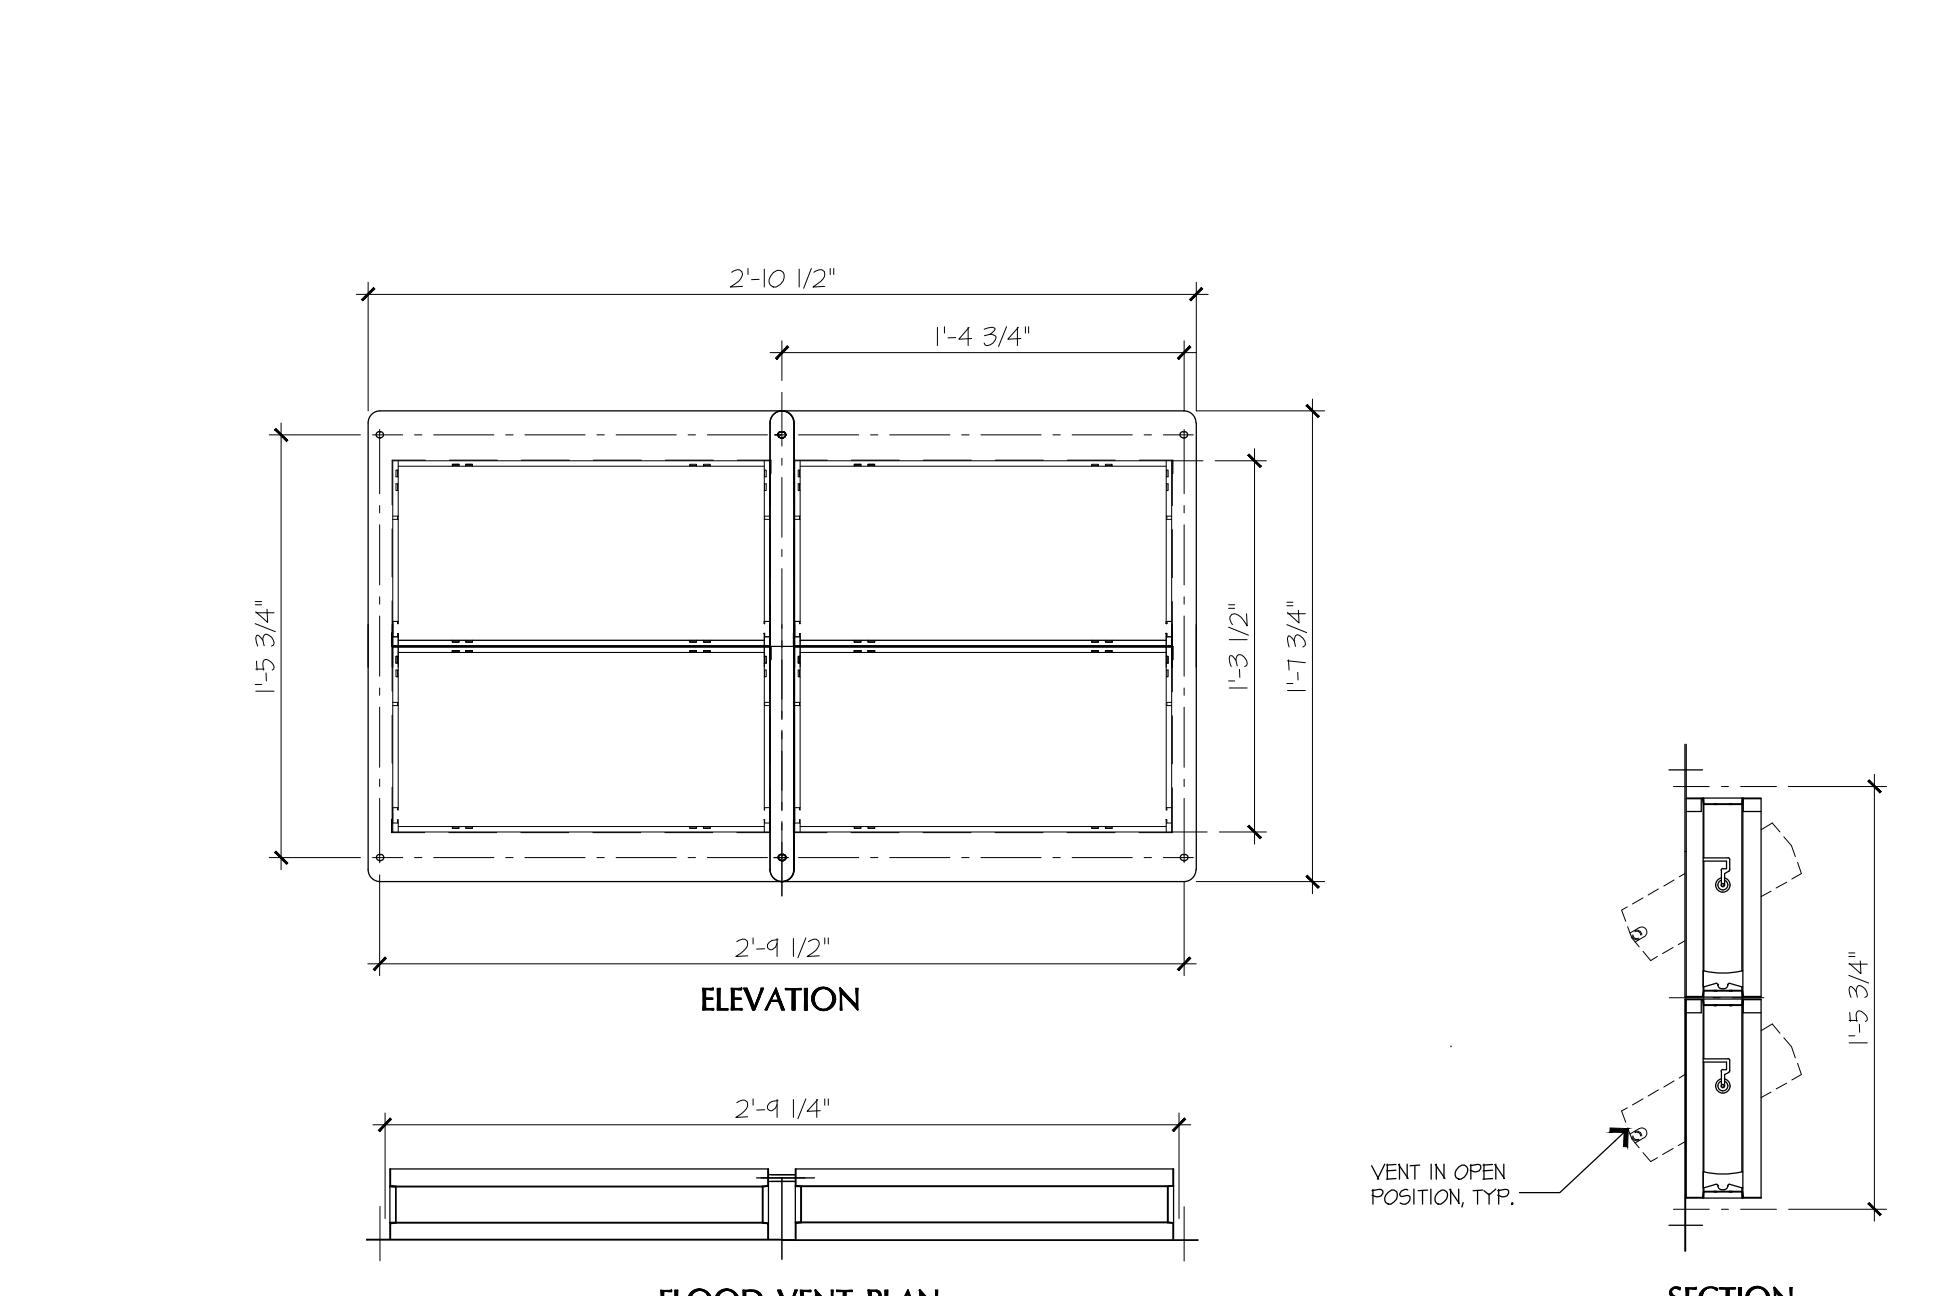

<p>PRODUCT NOTE: PROVIDE MULTI-FRAMES VENT AS MANUF. BY SMART VENT FOUNDATION FLOOD VENTS. COLOR TO MATCH ADJ. FACADE AS SELECTED BY OWNER, TYP.</p>		
<p><u>MODEL NUMBER</u> 1540-150202</p>	<p><u>CONFIGURATION</u> 2Wx2H</p>	<p><u>FLOOD COVERAGE</u> 800 SQ. FT.</p>
<p>NOTES:</p> <ol style="list-style-type: none"> 1. DOORS ARE PACKAGED SEPARATELY INSTALL AFTER FRAME INSTALLATION. 2. INSURE FRAME IS SQUARE AND SLUSH WITH WALL SURFACE. 3. ROUGH OPENING IS 33.00 x 16.38 		

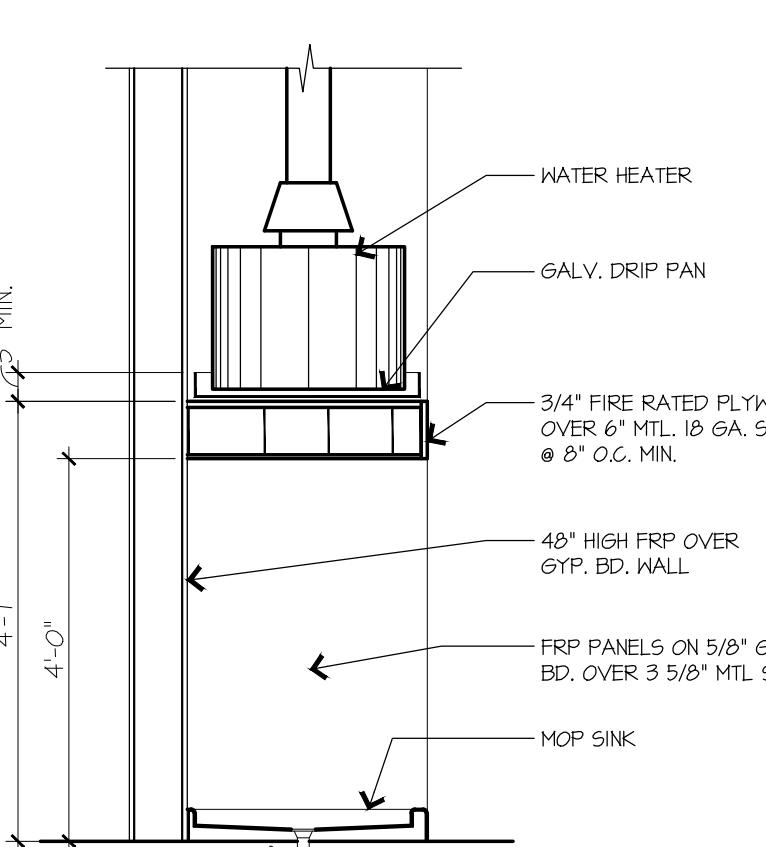

SECTION WATER HEATER PLATFORM