


KEY PLAN

Scale: NTS

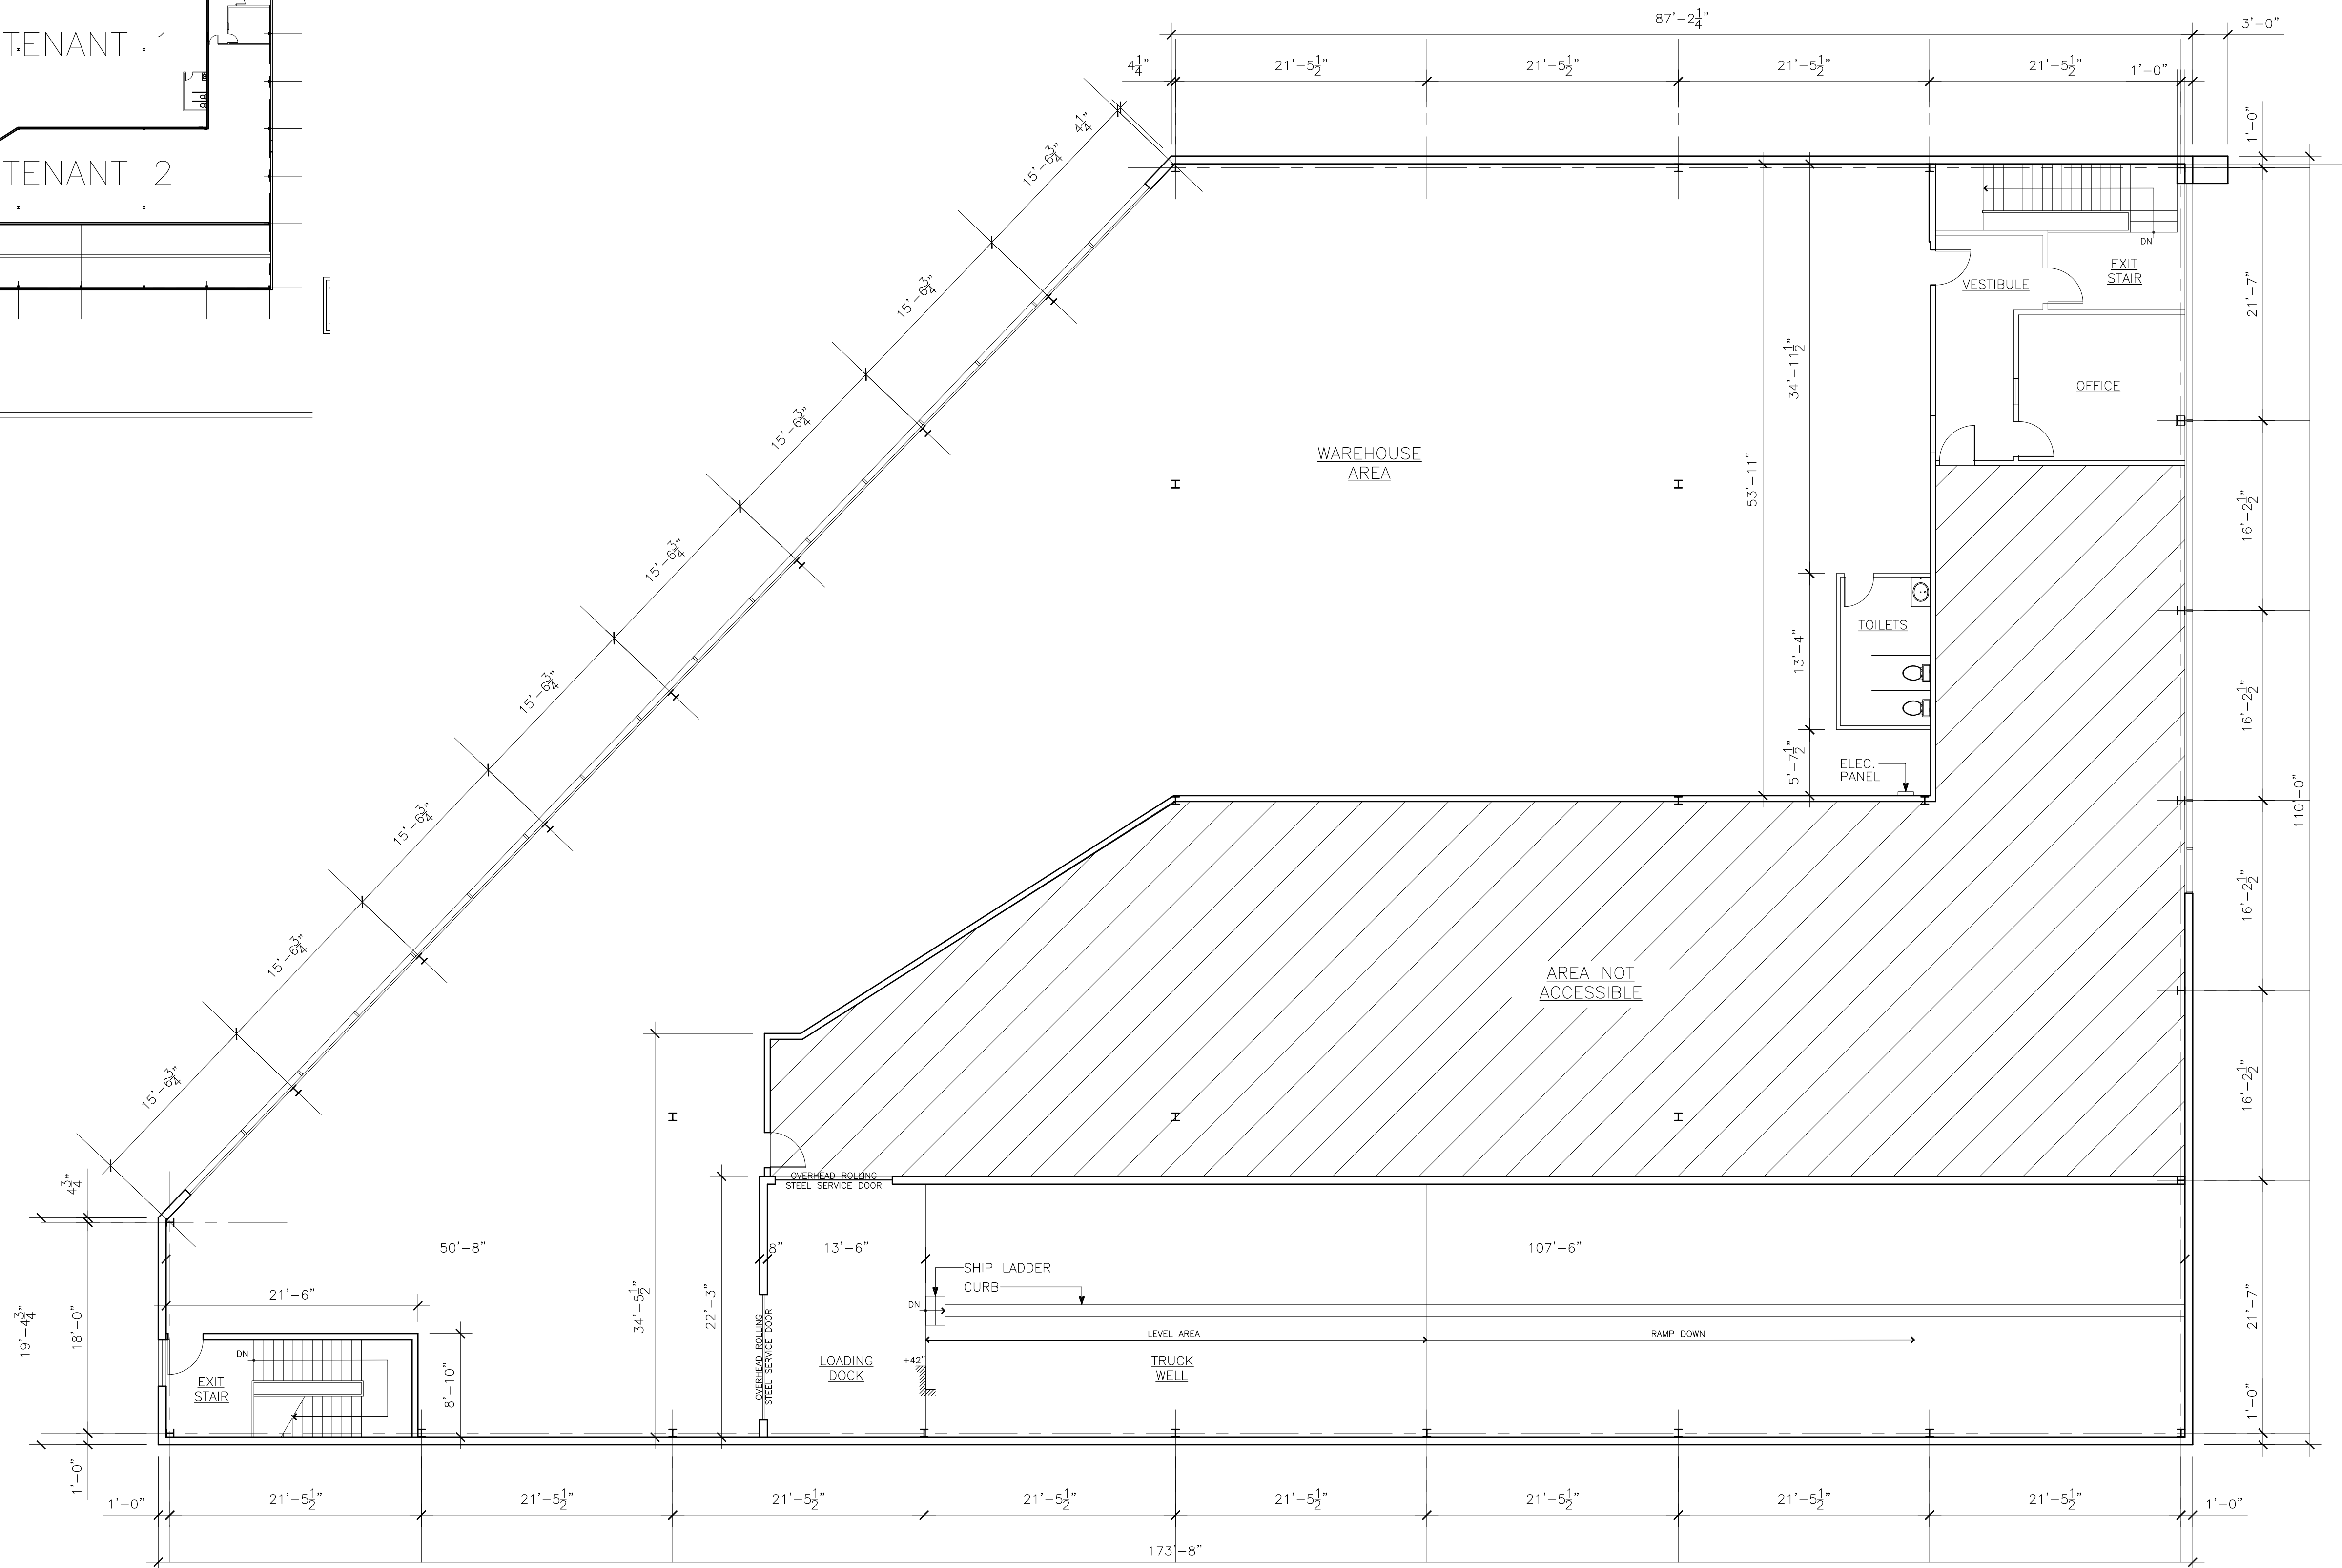

EXISTING SECOND FLOOR PLAN

Scale: 1/8" = 1'-0"

SQUARE FOOTAGE CALCULATION:	
WAREHOUSE	7116
STAIR A	124
STAIR B	190
OFFICE	177
ENTRY 238/2	119
TOILET	107
LOADING 2612/2	1306
TOTAL	9139 SF

75 SEALEY AVENUE, HEMPSTEAD, NY 11550

WEST SIDE OF SEALEY AVENUE, 400' SOUTH OF INTERSECTION STREET

HEMPSTEAD, NEW YORK