




# Elevation Drawing

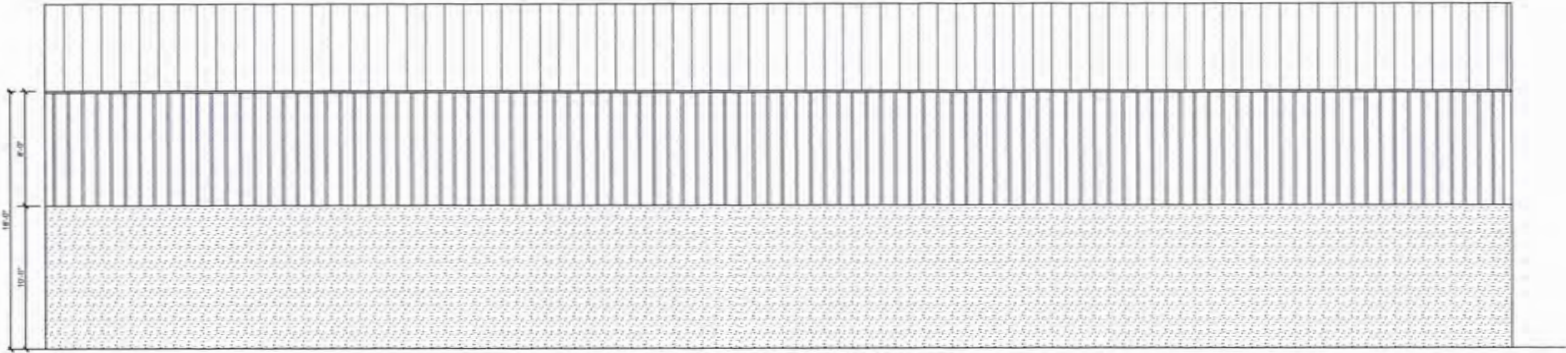

SIDE ELEVATION; OTHER SIDE SAME; ONLY REVERSED

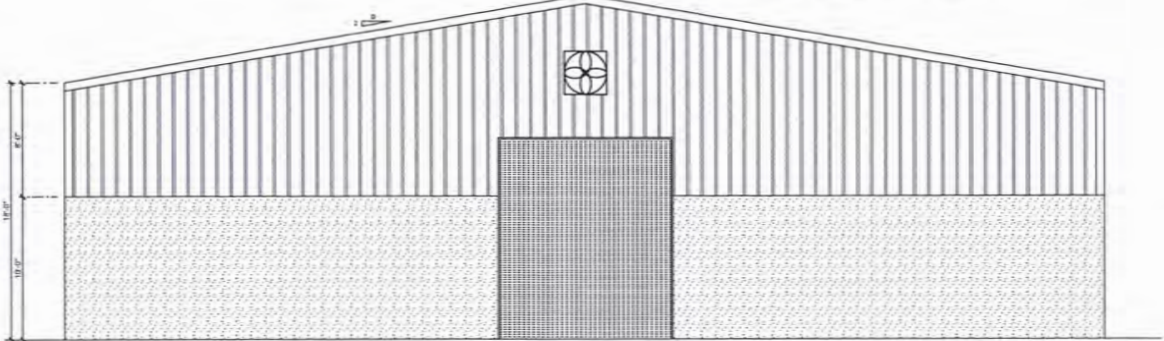

SOUTH ELEVATION

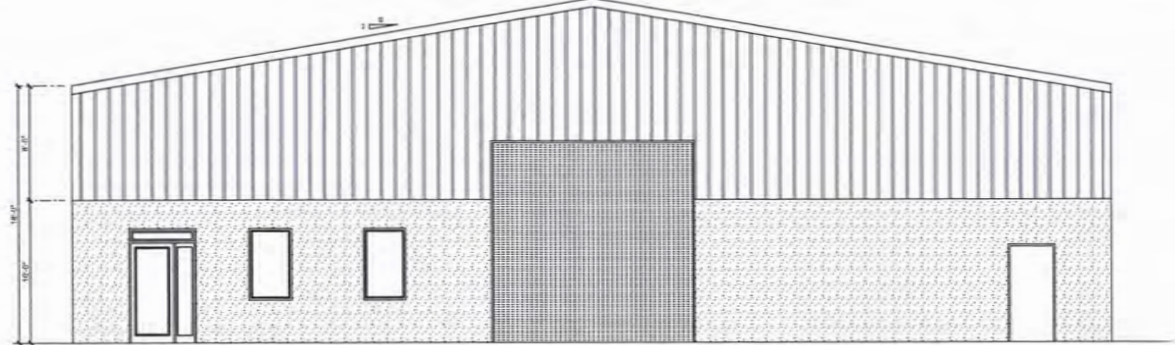

NORTH ELEVATION

**DATA SUMMARY**

APPLICABLE CODES: 2017 FLORIDA BUILDING CODE-BUILDING  
 2017 FLORIDA MECHANICAL CODE  
 2017 FLORIDA PLUMBING CODE  
 2017 FLORIDA ACCESSIBILITY CODE  
 2017 FLORIDA ENERGY CODE  
 FLORIDA FIRE PREVENTION CODE  
 2017 NEC

BUILDING USE: TYPE B/S1  
 CONSTRUCTION TYPE II-B, NOT SPRINKLED  
 TOTAL BLDG SPACE AREA: **7519**

OCCUPANT LOAD:  
 WAREHOUSE: 7519sqft / 1500 = 15 OCCUPANTS  
 TABLE 2902.1 subnote 1 & i, FOR OCCUPANCIES WITH AN OCCUPANT LOAD OF 15 OR FEWER, A SERVICE SINK AND DRINKING FOUNTAIN ARE NOT REQUIRED.

MIN. REQ. MEANS OF EGRESS WIDTH - 34"  
 SUPPLIED MEANS OF EGRESS WIDTH - 34" RIGHT, 34" FRONT

MINIMUM INTERIOR FINISHES - ROOMS - CLASS 'C'  
 EXIT CORRIDORS - CLASS 'B'

**INDEX**

ELEVATIONS	A1
FLOOR LAYOUT	A2
LIFE SAFETY	A3
RISER AND PANEL	E1
ELECTRICAL LAYOUT	E2
PLUMBING LAYOUT	P1

DRAWN BY:  
 JR. RABER DRAFTING, INC.  
 2710 KILGORE PLACE  
 SARASOTA, FLORIDA 34235  
 336231-0771

PROJECT LOCATION  
 MARK CAHILL INVESTMENTS  
 2328 72nd DRIVE E  
 SARASOTA, FLORIDA 34243

**REVISIONS**

01/07/2020	
02/17/2020	


DRAWN BY:  
 JRD

DATE:  
 12/20/2019

Scale:  
 1/4"=1'-0"

JOB NUMBER

SHEET #  
**A1**

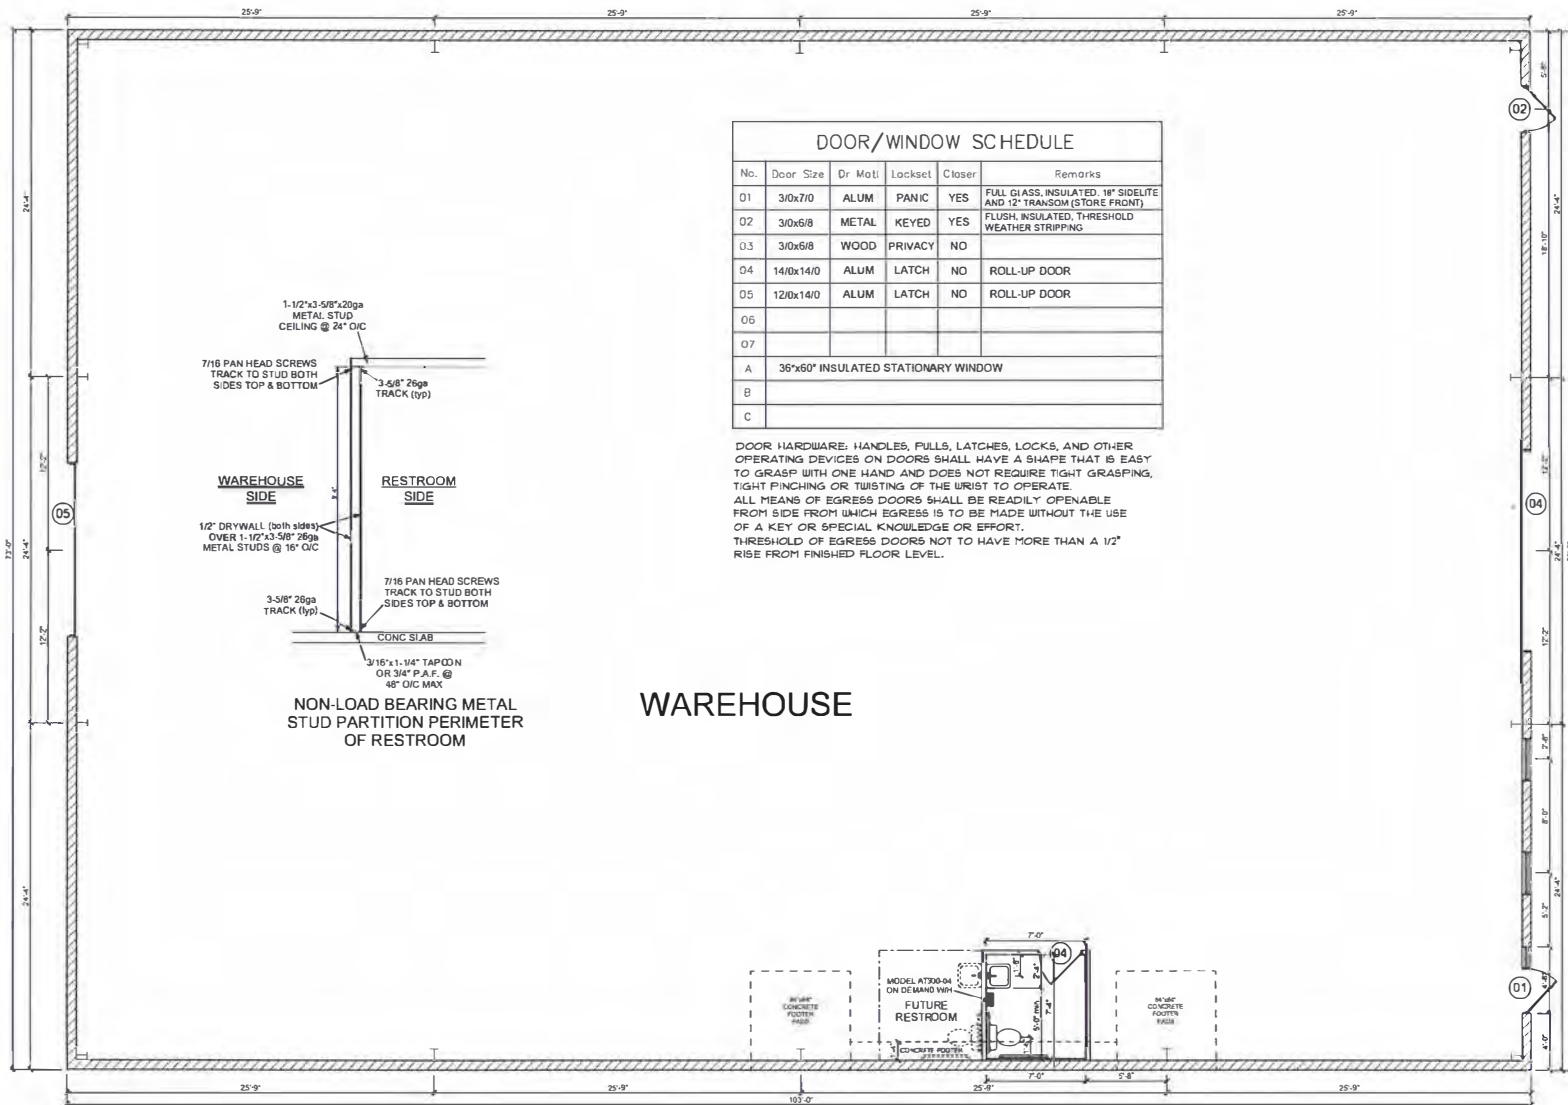

**DOOR/WINDOW SCHEDULE**

No.	Door Size	Dr. Matl	Lockset	Closer	Remarks
01	3'0"x7'0"	ALUM	PANIC	YES	FULL GLASS, INSULATED, 1" SIDELITE AND 12" TRANSOM (STORE FRONT)
02	3'0"x6'8"	METAL	KEYED	YES	FLUSH, INSULATED, THRESHOLD WEATHER STRIPPING
03	3'0"x6'8"	WOOD	PRIVACY	NO	
04	14'0"x14'0"	ALUM	LATCH	NO	ROLL-UP DOOR
05	12'0"x14'0"	ALUM	LATCH	NO	ROLL-UP DOOR
06					
07					
A	36"x60" INSULATED STATIONARY WINDOW				
B					
C					

DOOR HARDWARE: HANDLES, PULLS, LATCHES, LOCKS, AND OTHER OPERATING DEVICES ON DOORS SHALL HAVE A SHAPE THAT IS EASY TO GRASP WITH ONE HAND AND DOES NOT REQUIRE TIGHT GRASPING, TIGHT PINCHING OR TWISTING OF THE WRIST TO OPERATE. ALL MEANS OF EGRESS DOORS SHALL BE READILY OPENABLE FROM SIDE FROM WHICH EGRESS IS TO BE MADE WITHOUT THE USE OF A KEY OR SPECIAL KNOWLEDGE OR EFFORT. THRESHOLD OF EGRESS DOORS NOT TO HAVE MORE THAN A 1/2" RISE FROM FINISHED FLOOR LEVEL.

**ORIGINAL FLOOR LAYOUT**

RESTROOM 603sf    WAREHOUSE SPACE 7459sf  
ENTRY PORCH 100sf

DRAWN BY:  
**JR. RABER DRAFTING, INC.**  
2710 KILCORE PLACE  
SARASOTA, FLORIDA 34235  
389-231-9771

PROJECT LOCATION  
**MARK CAHILL INVESTMENTS**  
2328 72nd DRIVE E  
SARASOTA, FLORIDA 34243

REVISIONS

01/07/2020
02/15/2020
02/17/2020


DRAWN BY:  
JRD  
DATE:  
12/20/2019

Scale:  
1/4"=1'0"


JOB NUMBER

SHEET #  
**A2**

New Office Area Floorplan

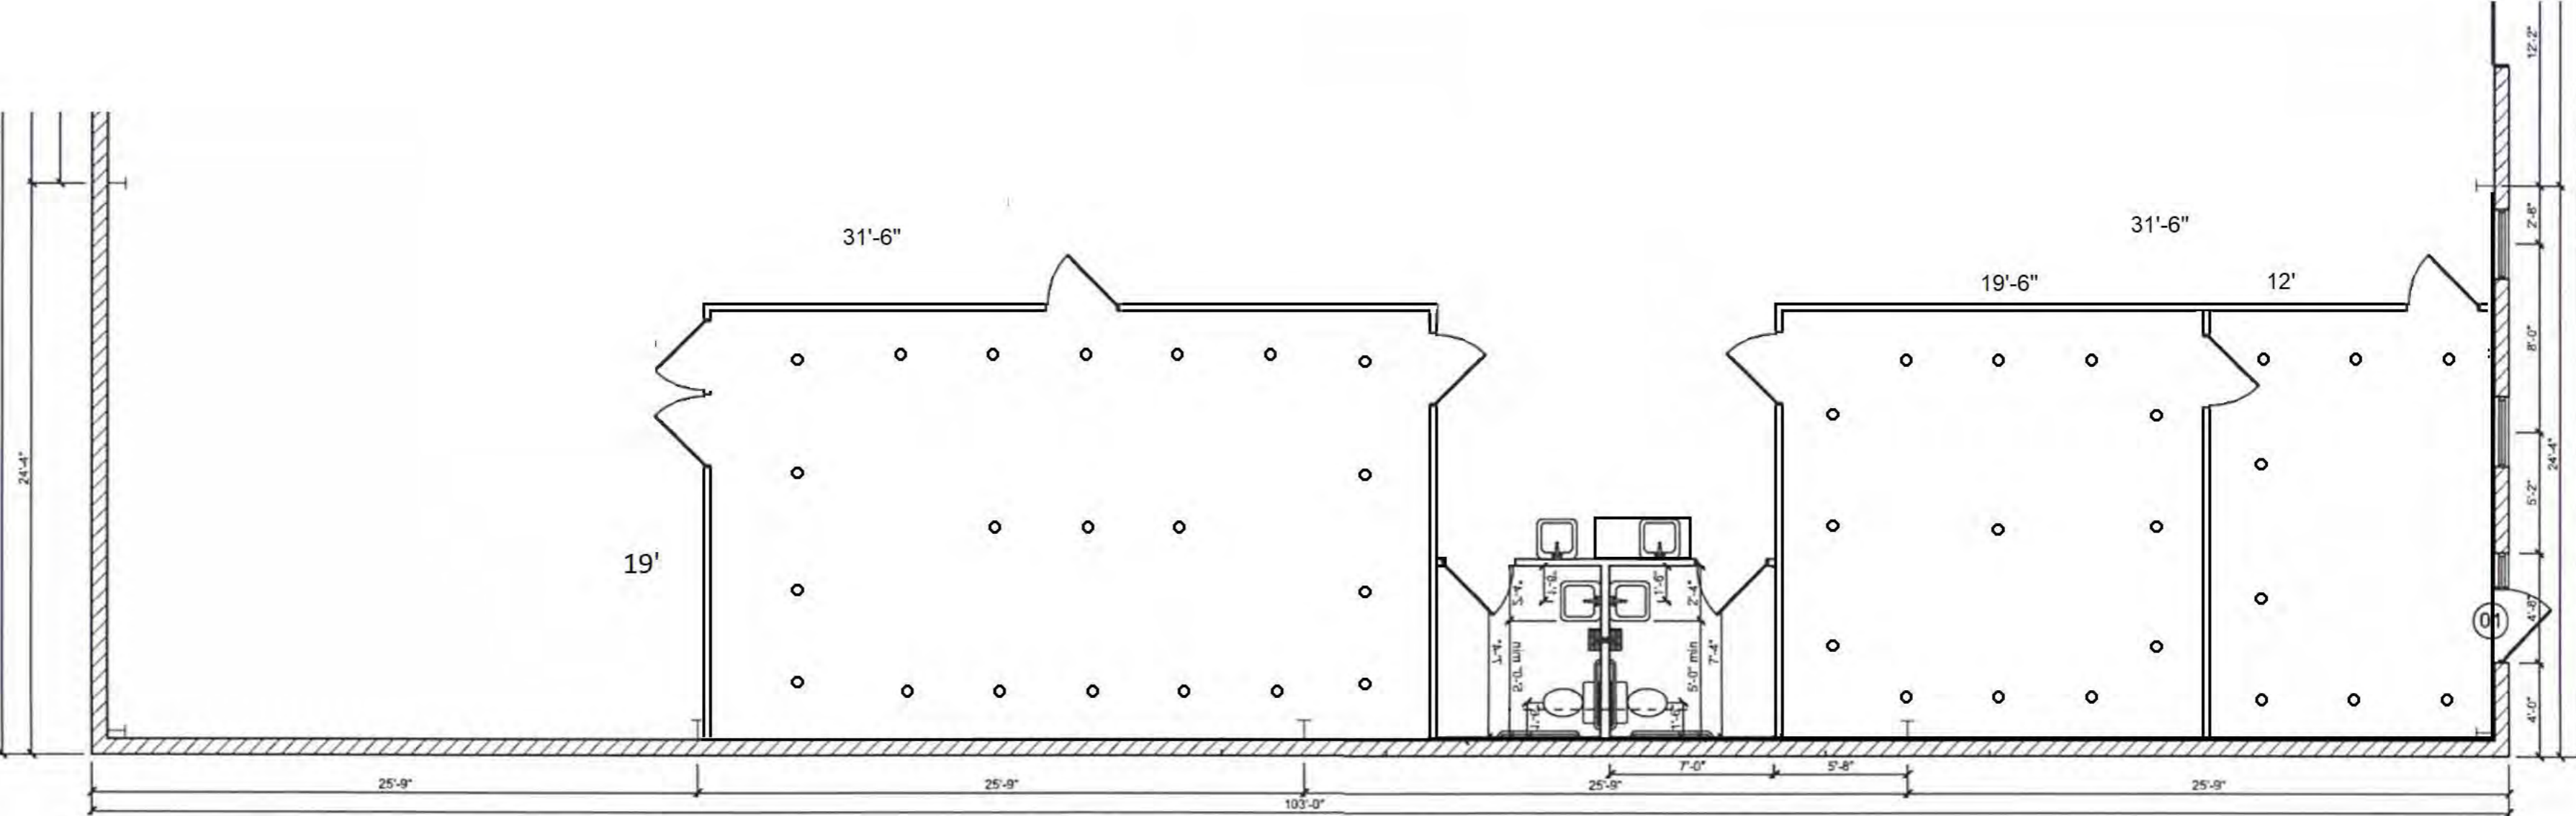



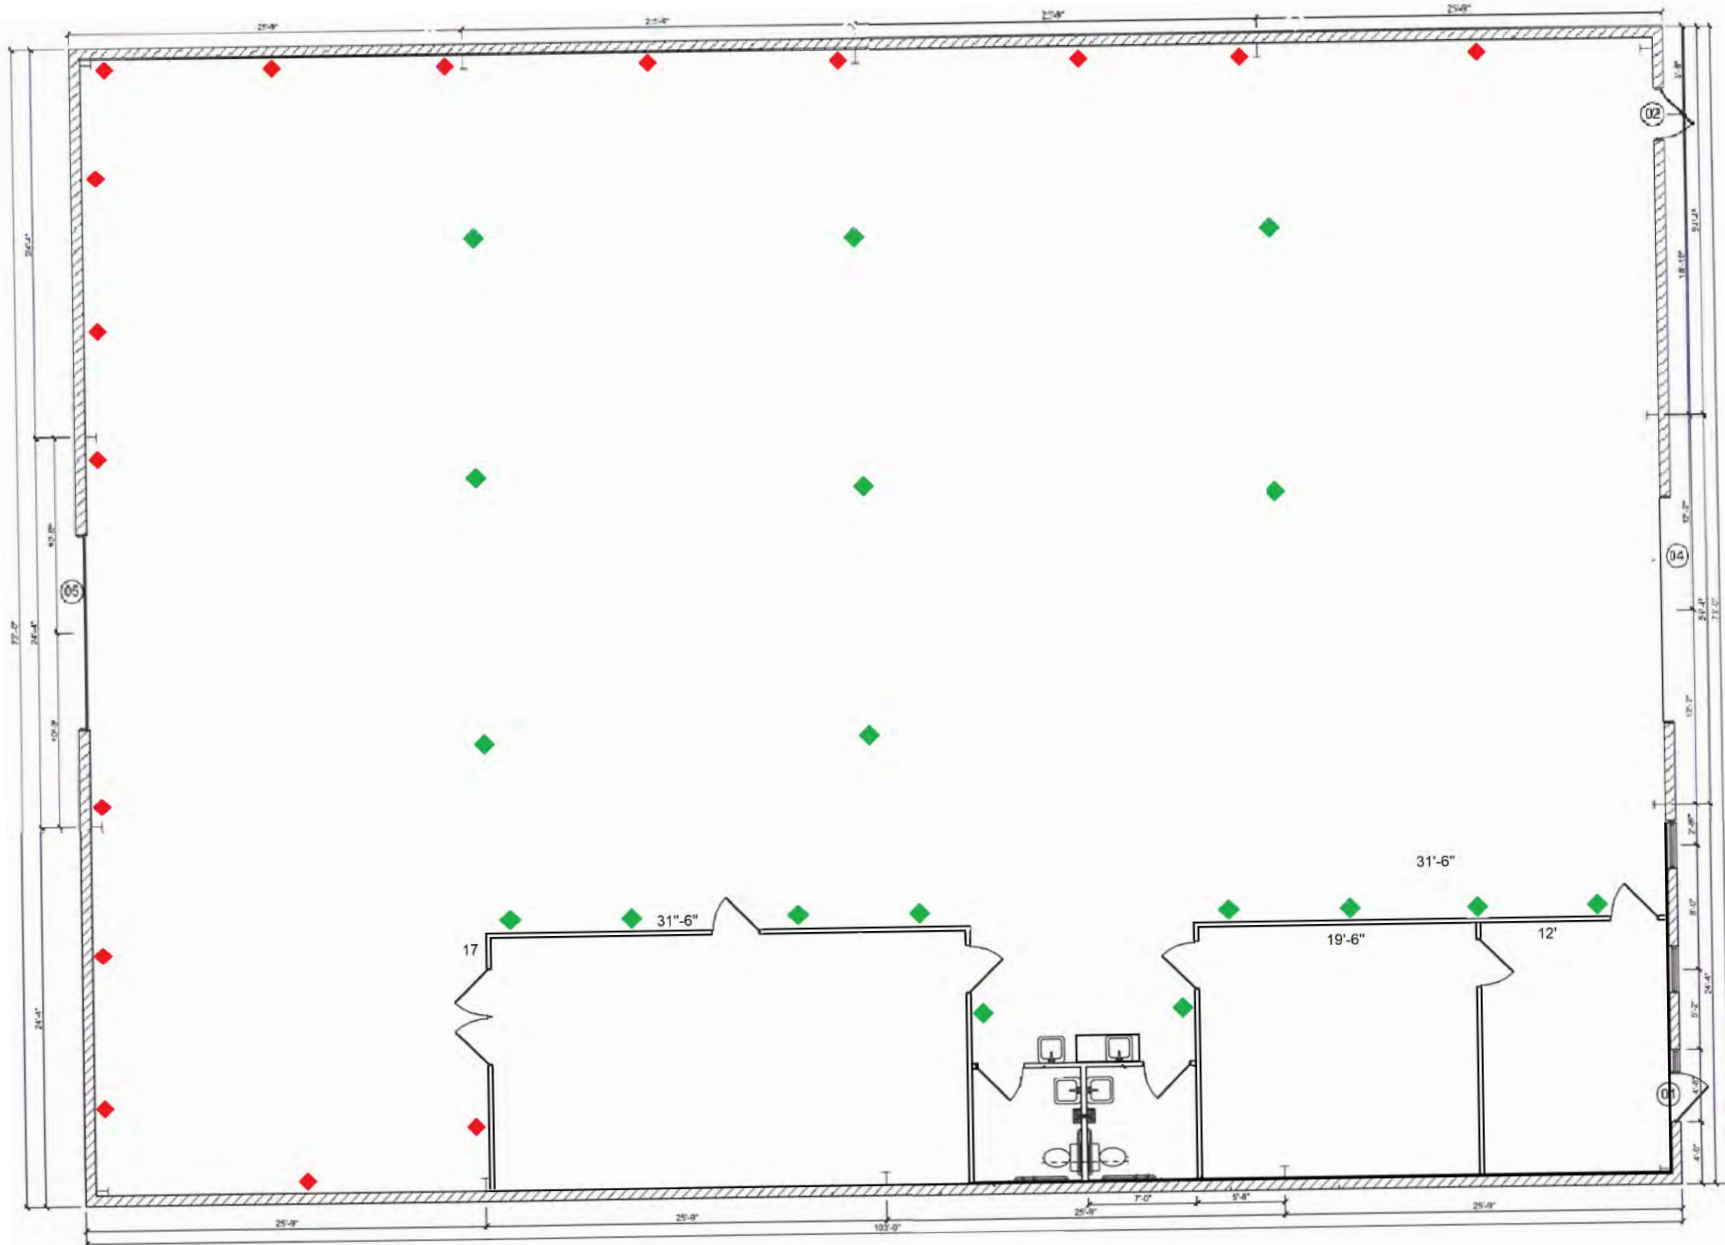


- ◆ Single-Phase wall mount Quad
- ◆ Single-Phase drop Quad





# Comp Air Multi-Head

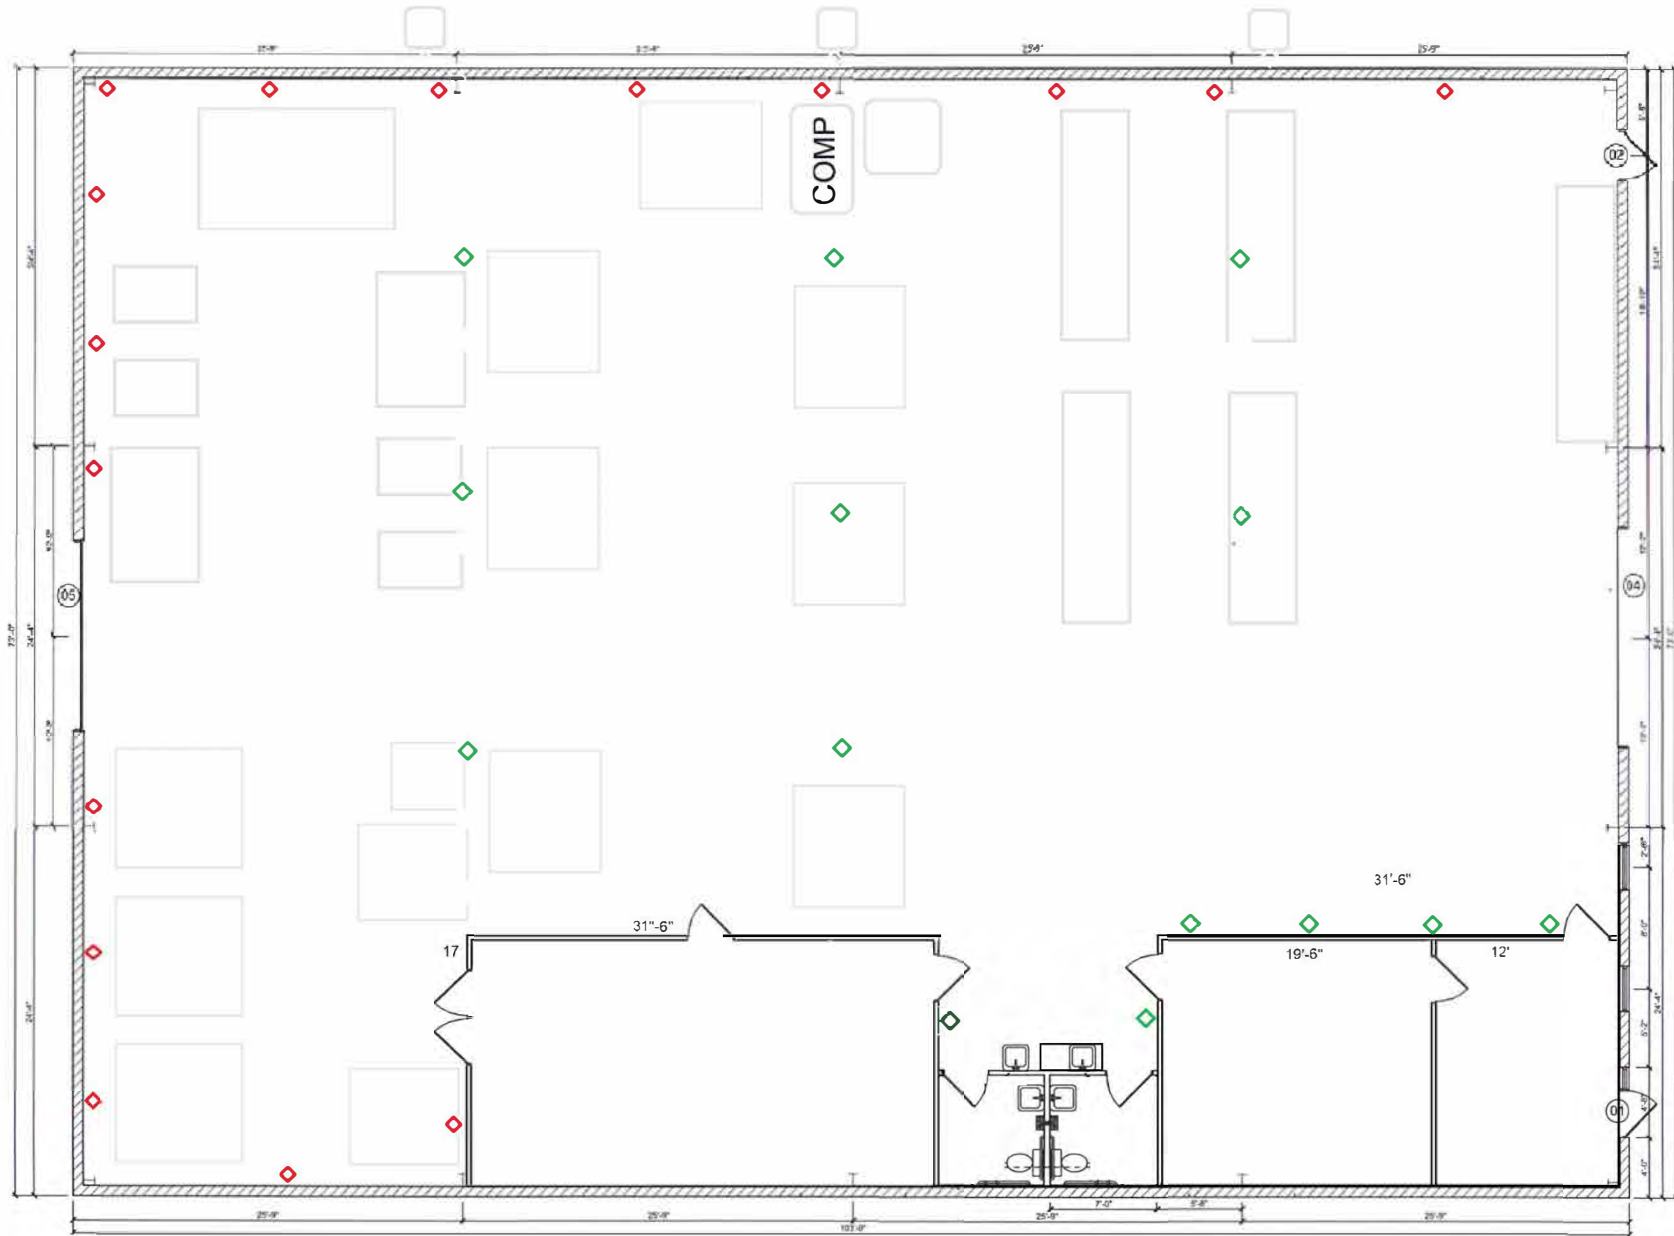


Air multi-outlet wall mount  
Air multi-outlet drop







# LED Shop Lighting

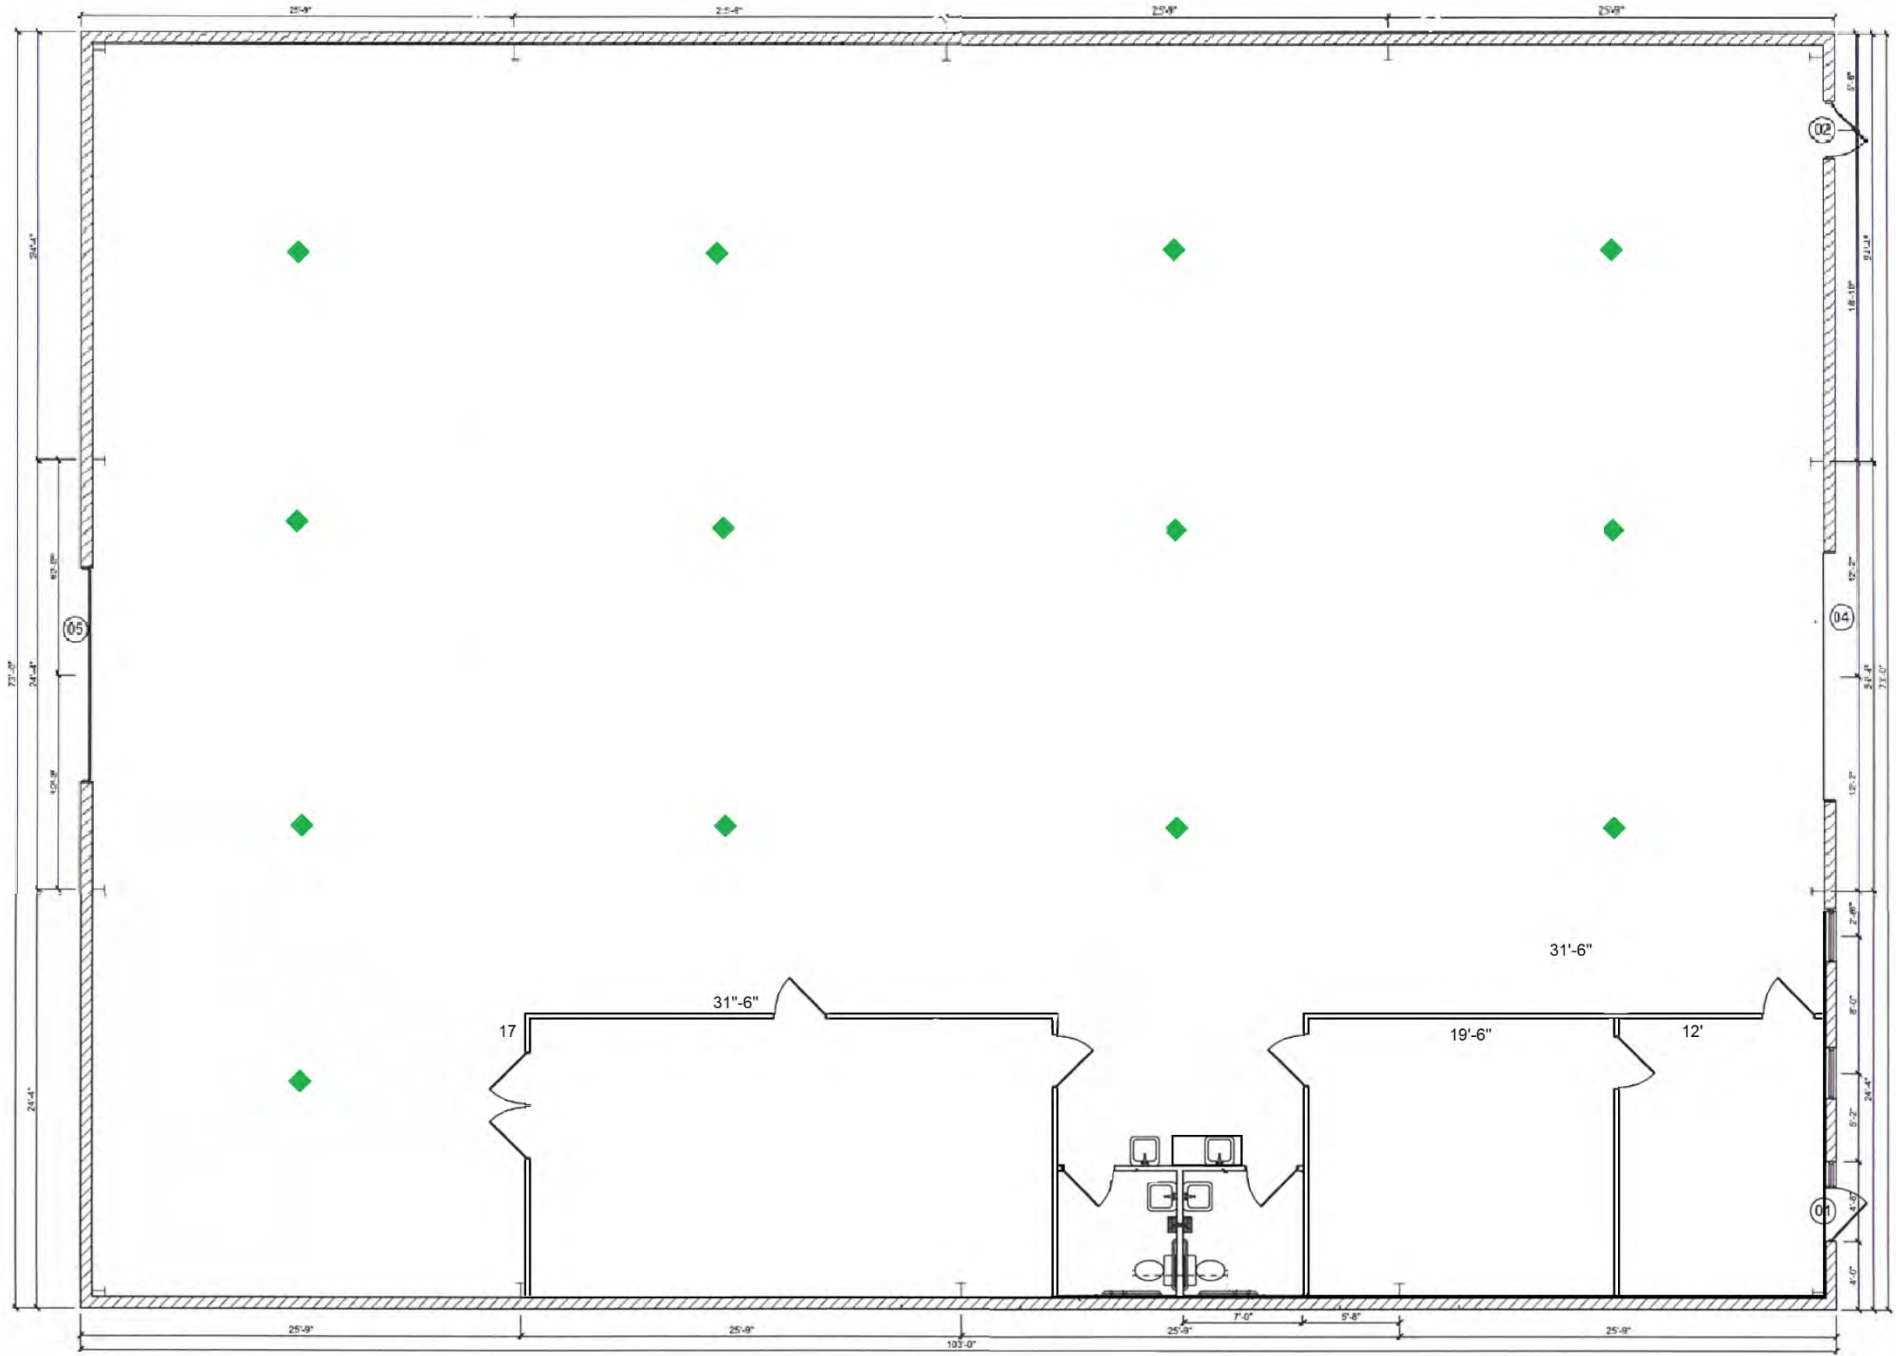

◆ Light drop below AC Duct