

RECEIVED

 MAR 2 1998

 COMMUNITY DEVELOPMENT

RARIG

 CONSTRUCTION INC.

 440 West 1st Street

 San Luis Obispo, CA 93401


 805-781-1111

JIT BUILDING REMODEL

 1610 COMMERCE WAY

 PASO ROBLES, CA

FLOOR PLAN

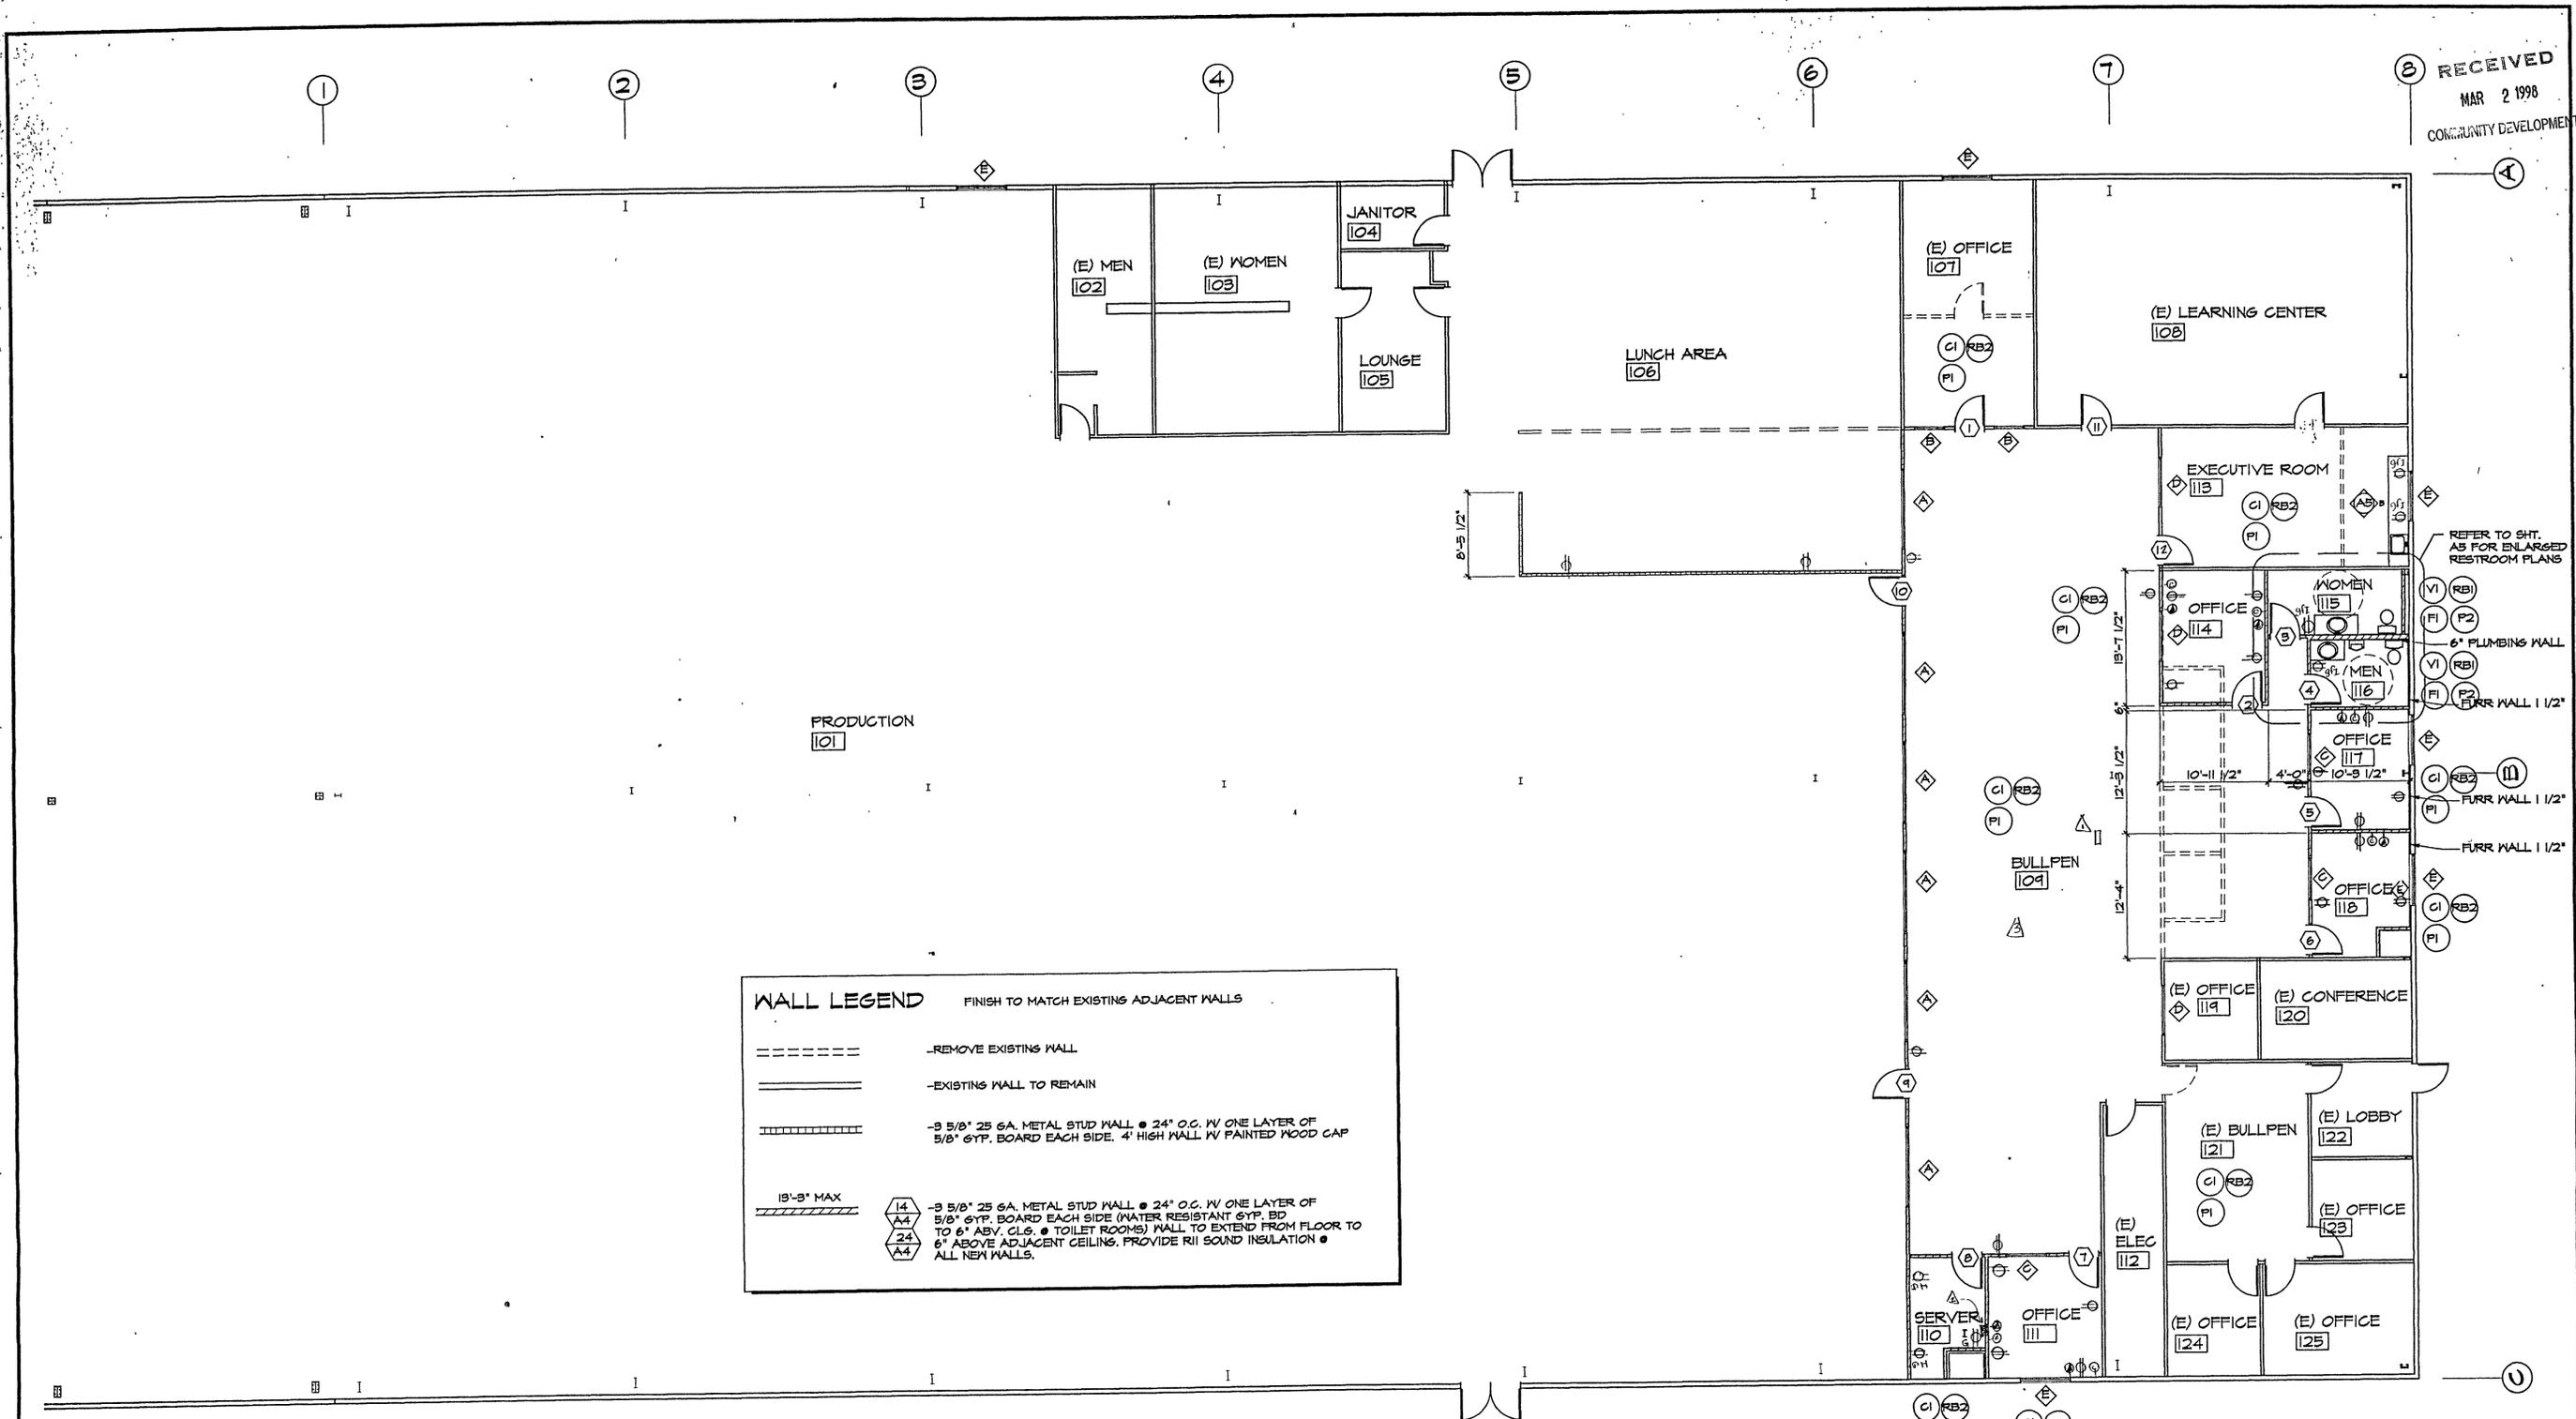

WALL LEGEND		FINISH TO MATCH EXISTING ADJACENT WALLS
-----		-REMOVE EXISTING WALL
=====		-EXISTING WALL TO REMAIN
		-3 5/8" 25 GA. METAL STUD WALL @ 24" O.C. W/ ONE LAYER OF 5/8" GYP. BOARD EACH SIDE. 4' HIGH WALL W/ PAINTED WOOD CAP
19'-3" MAX	14 A4	-3 5/8" 25 GA. METAL STUD WALL @ 24" O.C. W/ ONE LAYER OF 5/8" GYP. BOARD EACH SIDE (WATER RESISTANT GYP. BD TO 6" ABV. C.L.G. @ TOILET ROOMS) WALL TO EXTEND FROM FLOOR TO 6" ABOVE ADJACENT CEILING. PROVIDE RII SOUND INSULATION @ ALL NEW WALLS.

FINISH LEGEND		
VI	SHEET VINYL MFG: ARMSTRONG PATTERN: TO BE SELECTED COLOR: TO BE SELECTED W/ 6" INTEGRAL COVERED BASE	
CI	CARPET MFG: STRATTON PATTERN: TO BE SELECTED COLOR: TO BE SELECTED GLUE DOWN	
RB1	RUBBER BASE MFG: ROPPE PATTERN: TO BE SELECTED TYPE: 4" COVERED W/ TOE	
RB2	RUBBER BASE MFG: ROPPE PATTERN: TO BE SELECTED TYPE: 4" CARPET BASE	
FI	FRP PANEL MFG: MARLITE PATTERN: TO BE SELECTED COLOR: TO BE SELECTED SIZE: 4'x8'	
PI	EGGSHELL PAINT SYSTEM MFG: DUNN-EDWARDS COLOR: TO BE SELECTED SYSTEM: INTERIOR EGGSHELL ACRYLIC	
P2	SEMI-GLOSS PAINT SYSTEM MFG: DUNN-EDWARDS COLOR: TO BE SELECTED SYSTEM: INTERIOR SEMI-GLOSS ACRYLIC	

Notes

 1. Remove (L) Pwr, Fed, Disc.

 2. 12x12 JB. w/ 2" Pwr. 12" above

 3. Provide Power Poles For Cabinet wiring in Bullpen area

FLOOR PLAN

 Scale: 1/8" = 1'-0"

 NORTH

 PRINTED

 FEB 09 1998

Remarks	PROGRESS REVIEW	PLAN CHECK SUBMITTAL
Date	2/4/98	2/4/98
Job No.	84801	
Sheet	A2	
Of	Sheets	

