



SIDE ELEVATION
SCALE: 1/8" = 1'-0"

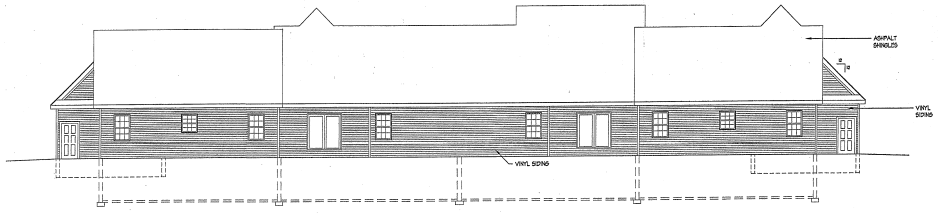

REAR ELEVATION
SCALE: 1/8" = 1'-0"

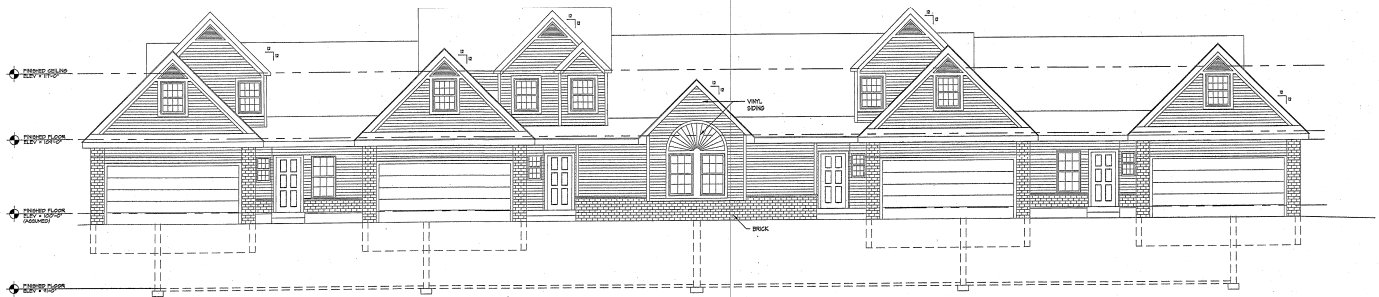

B-UNIT
WITH LOFT & BONUS ROOM

A-UNIT
WITH LOFT,
SECOND FLOOR
AND BONUS ROOM

A-UNIT
WITH LOFT & BONUS ROOM

B-UNIT
WITH BONUS ROOM

FRONT ELEVATION
SCALE: 1/8" = 1'-0"

DATE	
REVISION/NO.	
NO.	

PROJECT TITLE
**4 UNIT
ELEVATIONS
B-A-A-B**

1246 N. LIBERTY ST.
BETHLEHEM, PA 18020
OFFICE: (610) 252-4561
FAX: (610) 250-5285

**LAWRENCE
ENGINEERING P.C.**
ENGINEERING AND ARCHITECTURE



CLIENT
**WOODLAND
CONDOMINIUMS**

FOR SET: APPROX
DATE: 10/07/04
DRAWN BY: LCB
CHECKED BY:
A4
4 of 4