


THE AWARD OF THE AWARD FOR ANY PERSON, FIRM, OR COMPANY FOR THE SERVICES OF AN ARCHITECT OR ENGINEER SHALL BE THE USER'S SOLE RESPONSIBILITY. THE ARCHITECT OR ENGINEER SHALL NOT BE RESPONSIBLE FOR THE USER'S USE OF THE DRAWINGS OR FOR THE USER'S FAILURE TO VERIFY THE EXISTING CONDITIONS AND CORRELATE DIMENSIONS PRIOR TO PROVIDING THE WORK DETAILED IN THESE DRAWINGS, AND SHALL PROMPTLY NOTIFY THE DESIGNER OF ANY DISCREPANCIES.



5 STORY VERTICALLY INTEGRATED MIX-USE

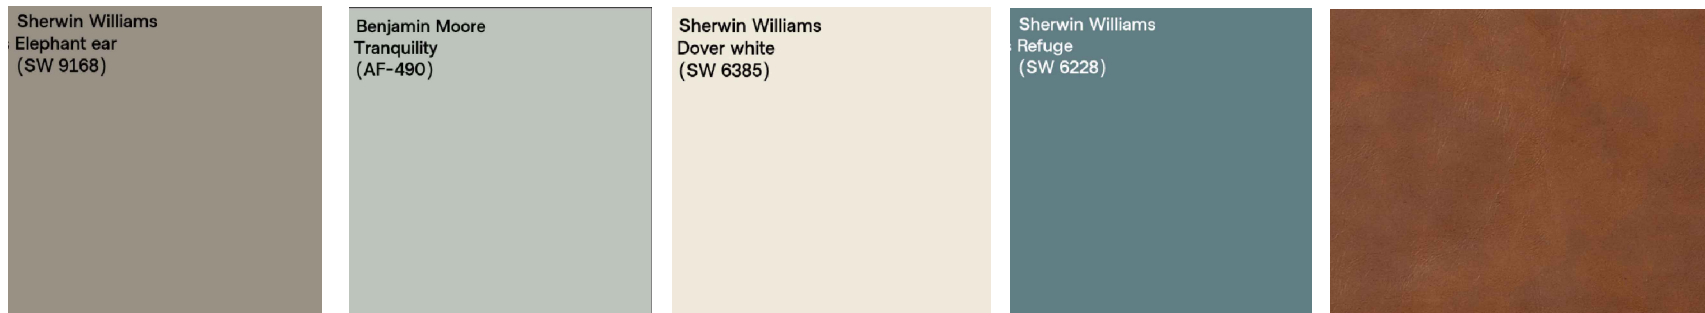

PROPOSED MATERIAL AND COLOR PALLET



MULTIFAMILY RESIDENTIAL



COMMERCIAL USE

A-1 PROPOSED ARCHITECTURAL STYLE  
AS101



BRIAN P. HERBERT FL AR0015474  
PROJECT



RESIDENCES AT ROLLING HILLS  
S.W. CORNER OF LITTLE ROAD & DENTON AVE  
HUDSON, FLORIDA  
OWNER



No.	Description	Date
1		

PROJECT STATUS  
CONSTRUCTION DOCUMENTS  
PROGRESS ONLY  
DATE  
5/23/2022  
PROJECT NUMBER  
75-2022  
SCALE  
AS SHOWN

DRAWN BY  
DECO/H3D  
CHECKED BY  
BPH  
DRAWING TITLE  
CONCEPTUAL SITE PLAN  
MIXED USE  
DRAWING NUMBER  
AS-101