



ESTIMATED

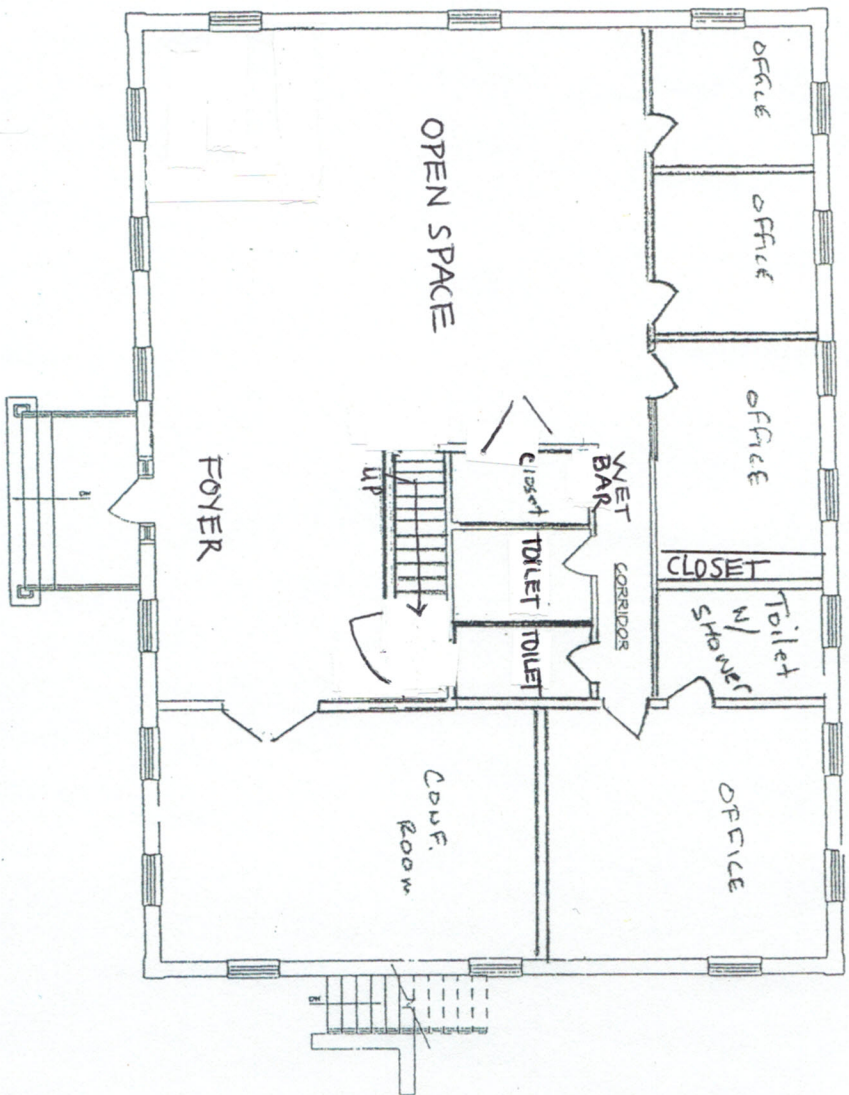


UPPER LEVEL FLOOR PLAN
SCALE: 1/8" = 1'-0"



 Architecture Plus 1120 Route 202 South Building B, Suite 5 02818 Beverly Hills, MA 02013 Tel: (508) 707-4444 info@architectureplus.com	PROJECT NO. : 2019-001	DATE : 6/4/10
	SCALE : AS NOTED	DATE : 6/4/10
EXISTING CONDITIONS	GLOBAL AUCTION SOLUTIONS	
649 ROUTE 202 SOUTH		DWG NO. : EC-11
THREE BRIDGES		


ESTIMATED

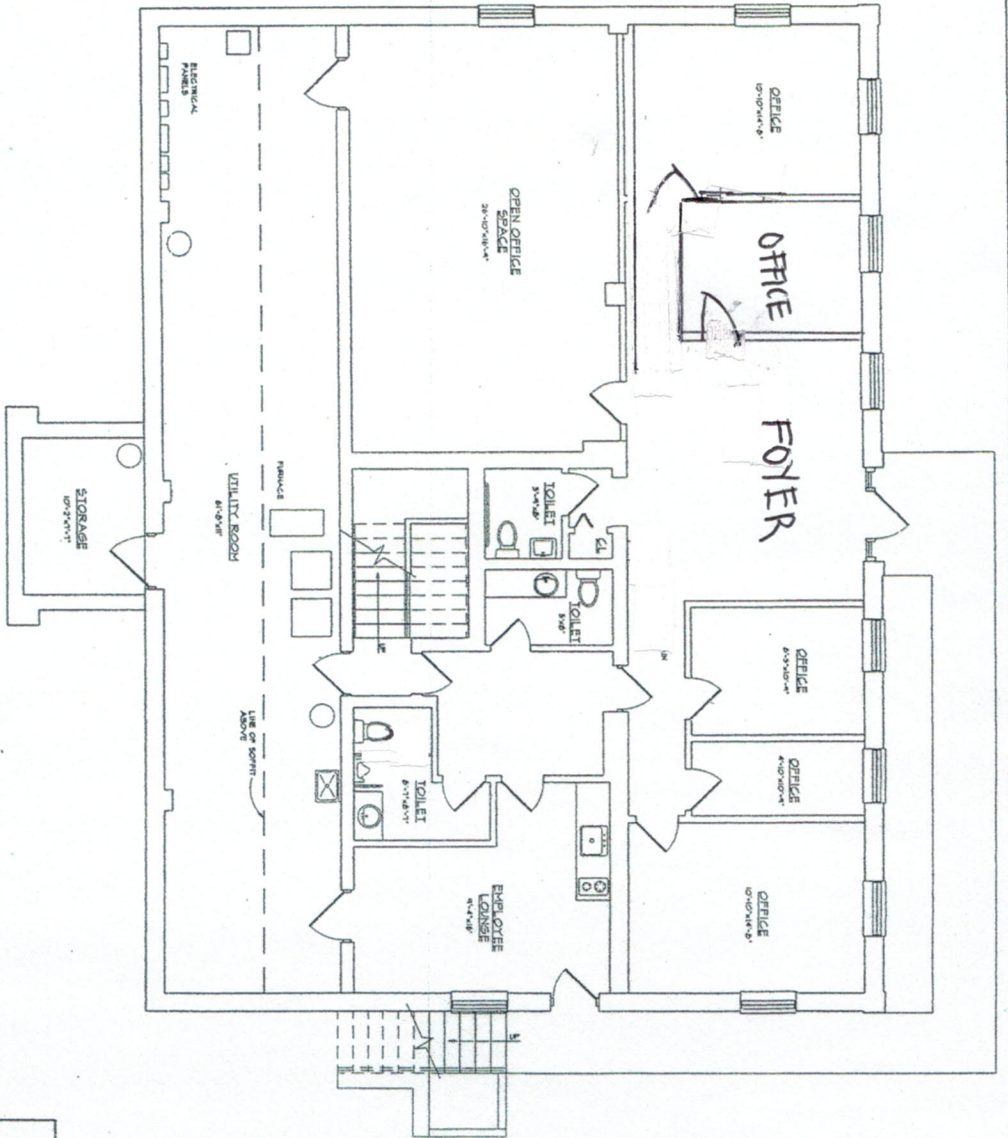

LOWER LEVEL FLOOR PLAN

SCALE: 1/8"=1'-0"



 <p>Architecture Plus 1130 Route 202 South Building B, Suite 5 08869 Rutherford, NJ 07070 Tel: (908) 907-8484 info@architectureplus.com</p>	<p>Route Company, R. NJ Reg. No. 01818 NJ Reg. No. 01818 PA Reg. No. P-11714 MD Reg. No. 15544 DE Reg. No. 25814 MI Reg. No. 10918 © 2010 Architecture Plus, PC</p>
	<p>Level Floor Plan DATE: 6/4/10 SCALE: AS NOTED</p>
<p>EXISTING CONDITIONS GLOBAL AUCTION SOLUTIONS 644 ROUTE 202 SOUTH THREE BRIDGES</p>	<p>PROJ. NO.: 10-040 DWG. NO.: EC-2 of 1</p>