


NOTES:
 REPAIR EXTERIOR SIDING. VERIFY LOCATIONS.
 REPAIR OR REPLACE WINDOW SEALS FOR THE ENTIRE BUILDING. BROKEN GLASS TO BE REPLACED. INSPECT ALL WINDOWS FOR DAMAGE. PROVIDE CAULKING.
 ALL EXISTING WINDOW SILLS TO BE REPLACED WITH NEW PLAM SILLS. COLOR TO BE SELECTED BY TENANT AND APPROVED BY LANDLORD.
 PROVIDE NEW BUILDING STANDARD VERTICAL WINDOW BLINDS.

EXTERIOR DOOR NOTE:
 VERIFY THE CONDITION OF ALL THE EXISTING EXTERIOR DOORS AND FRAMES. REPAIR OR REPLACE AS REQUIRED.

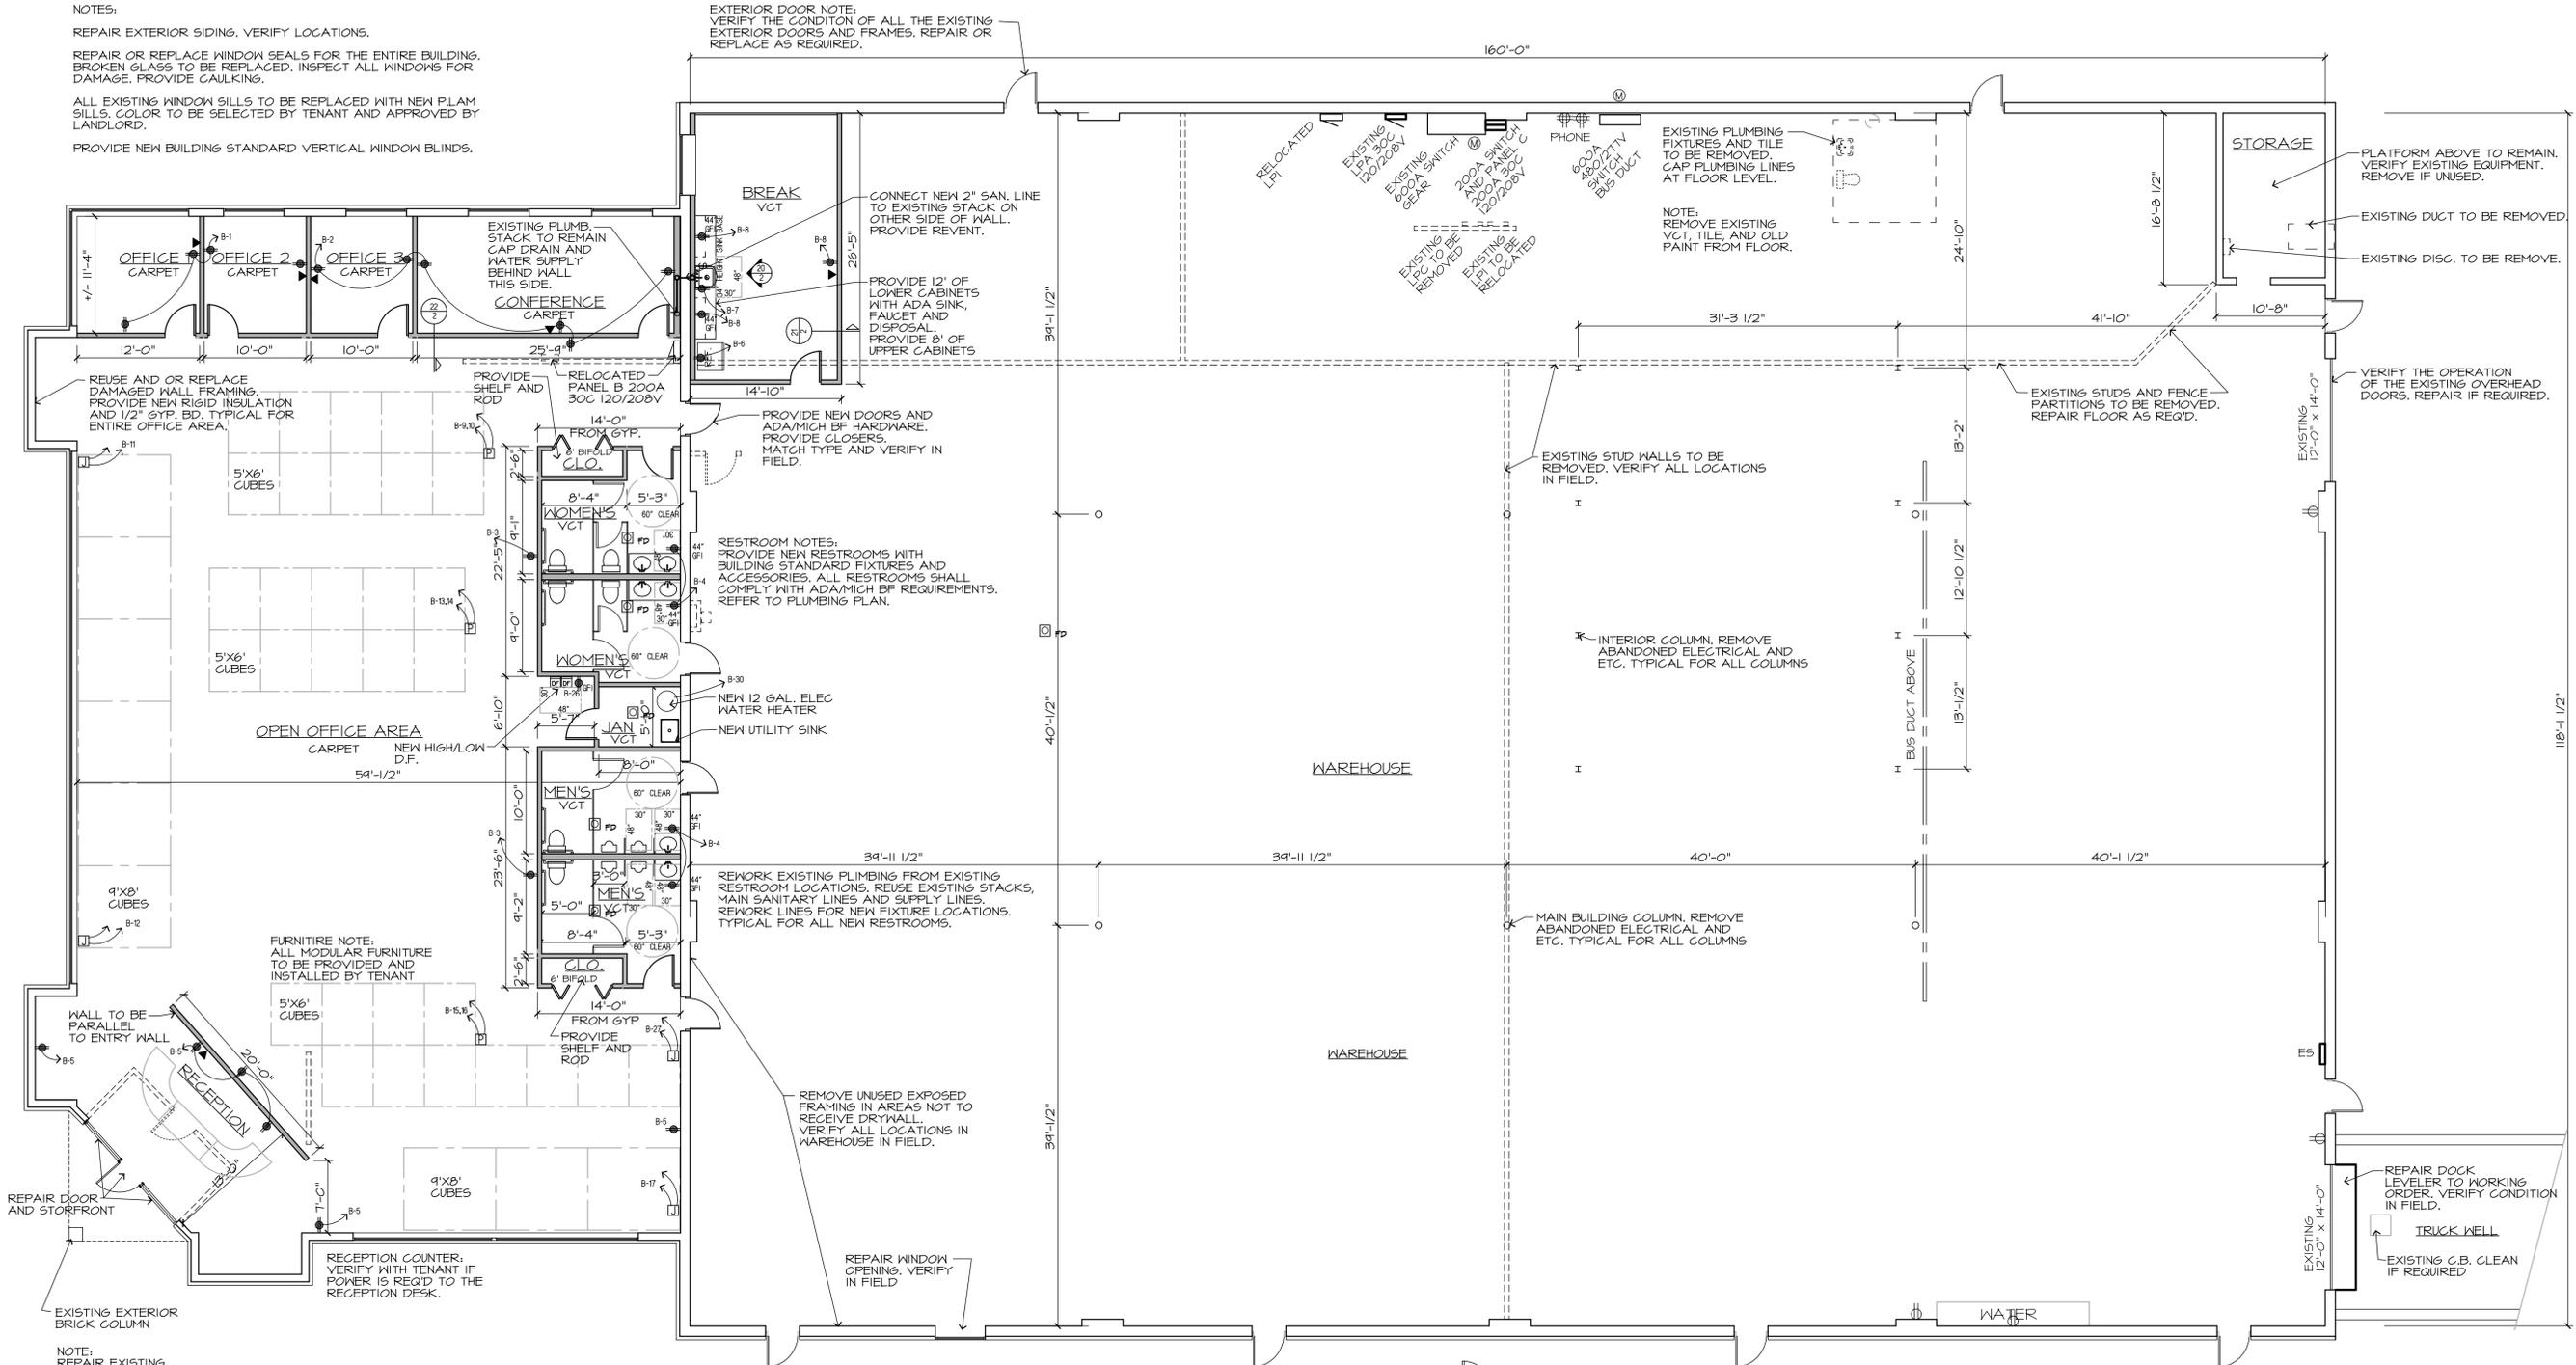

NOTE:
 REPAIR EXISTING CONCRETE AT ENTRY AND WALK

PLUMBING FIXTURES						
OCCUPANTS	MALE	FEMALE	50% OF FIXTURES TO BE MALE / FEMALE			
			REQUIRED	PROVIDED	SECTION	
120CALC. (100 ACTUAL)	60	60				
FIXTURE	REQUIRED	MALE	FEMALE	MALE	FEMALE	
WATER CLOSETS	1 PER 25	3	3	6	4	
LAVATORIES	1 PER 40	2	2	2	4	
BATHUBS / SHOWERS	NONE					
DRINKING FOUNTAINS	1 PER 100	1		1 (HIGH & LOW HC)		
SERVICE SINK	1		1		1	

- FINISH NOTES:**
- ENTIRE OFFICE AREA SHALL BE PAINTED 3 COLORS. 75% SINGLE COLOR. SHERWIN WILLIAMS OR BENJAMIN MOORE OR EQUAL.
 - PROVIDE BLINDS AT ALL INTERIOR WINDOWS.
 - VERIFY ALL FINISHES AND LOCATIONS PRIOR TO ORDERING.
 - CEILING TILE SHALL BE BUILDING STANDARD 2X4 LAY IN TILE 'ARMSTRONG SECOND LOOK' OR EQUAL.
 - CARPET OFFICE AREA UNLESS NOTED OTHERWISE. SHAW SCOREBOARD 54811 OR EQUAL APPROVED BY LANDLORD. \$12.50/YRD INSTALLED.
 - VGT SHALL BE 'ARMSTRONG' EXCELON OR EQUAL. LOCATIONS INDICATED ON FLOOR PLAN. BREAK RM, MAIL AREA, WORK ROOM, VESTIBULE.
 - VINYL BASE SHALL BE 'ROPPE' OR EQUAL.
 - WAREHOUSE DECK, TRUSSES, WALLS AND FLOOR SHALL BE CLEANED.

- EXIST. DOOR LOCATIONS**
- NEW 3'X7' DOORS AND FRAMES PROVIDE ADAMICH B.F. HARDWARE. WHERE DOORS ARE REPLACED EXISTING HEIGHT SHALL REMAIN. NEW OFFICE DOORS TO BE BUILDING STANDARD PREFINISHED WOOD DOORS IN METAL FRAMES U.I.D. VERIFY ALL DOORS AND FRAMES PRIOR TO ORDERING.

FLOOR PLAN
 SCALE: 1/8" = 1'-0"
 25,650.61 SQ. FT.

NEW OUTLET LEGEND	
	NEW DUPLEX ELECTRICAL OUTLET • 1'-6" AFF. TO < UNLESS NOTED OTHERWISE
	NEW GFCI DUPLEX ELECTRICAL OUTLET • 4' AFF. TO < UNLESS NOTED OTHERWISE
	NEW QUAD ELECTRICAL OUTLET • 1'-6" AFF. TO < UNLESS NOTED OTHERWISE
	NEW PHONE / DATA OUTLET • 1'-6" AFF. TO < UNLESS NOTED OTHERWISE (BY TENANT)
	J-BOX VERIFY THE REQUIRED CIRCUITS AND DATA REQUIRED

PARTITION LEGEND	
	EXISTING PARTITION OR PERIMETER WALL TO REMAIN
	NEW PARTITION TO UNDERSIDE OF CEILING GRID. CONSTRUCT WITH 1/2" GYP. BD. ON EACH SIDE OF 25 GA. 3" 5/8" METAL STUDS AT 16" O.C. (MATCH WALL THICKNESS WHERE ALIGNING W/ EXISTING WALL)
	NEW PARTITION TO UNDERSIDE OF CEILING GRID. CONSTRUCT WITH 1/2" GYP. BD. ON EACH SIDE OF 25 GA. 6" METAL STUDS AT 16" O.C.

NEW LOCATION FOR:
BLUEWATER TECHNOLOGIES
 37900 INTERCHANGE DRIVE, FARMINGTON HILLS, MI

DATE:

PERMIT
 7/21/16

SHEET NO.

