

REVISIONS	DATE


**RETAIL SHELL BUILDING #2 FOR:**  
**MIKE SADEGHIAN**  
 18189 VAN BUREN BLVD.  
 RIVERSIDE, CA 92508

**SPM** STEVEN PAUL MURRAY  
 ARCHITECT & ASSOCIATES  
**A R C H I T E C T**  
 1177 Idaho St., Suite 200A, Redlands, Ca 92374 (951) 316-0575



DATE 1/29/2021  
 SCALE  
 DRAWN BY T. BARKER  
 JOB NO. 20-04

SHEET  
**A-202**

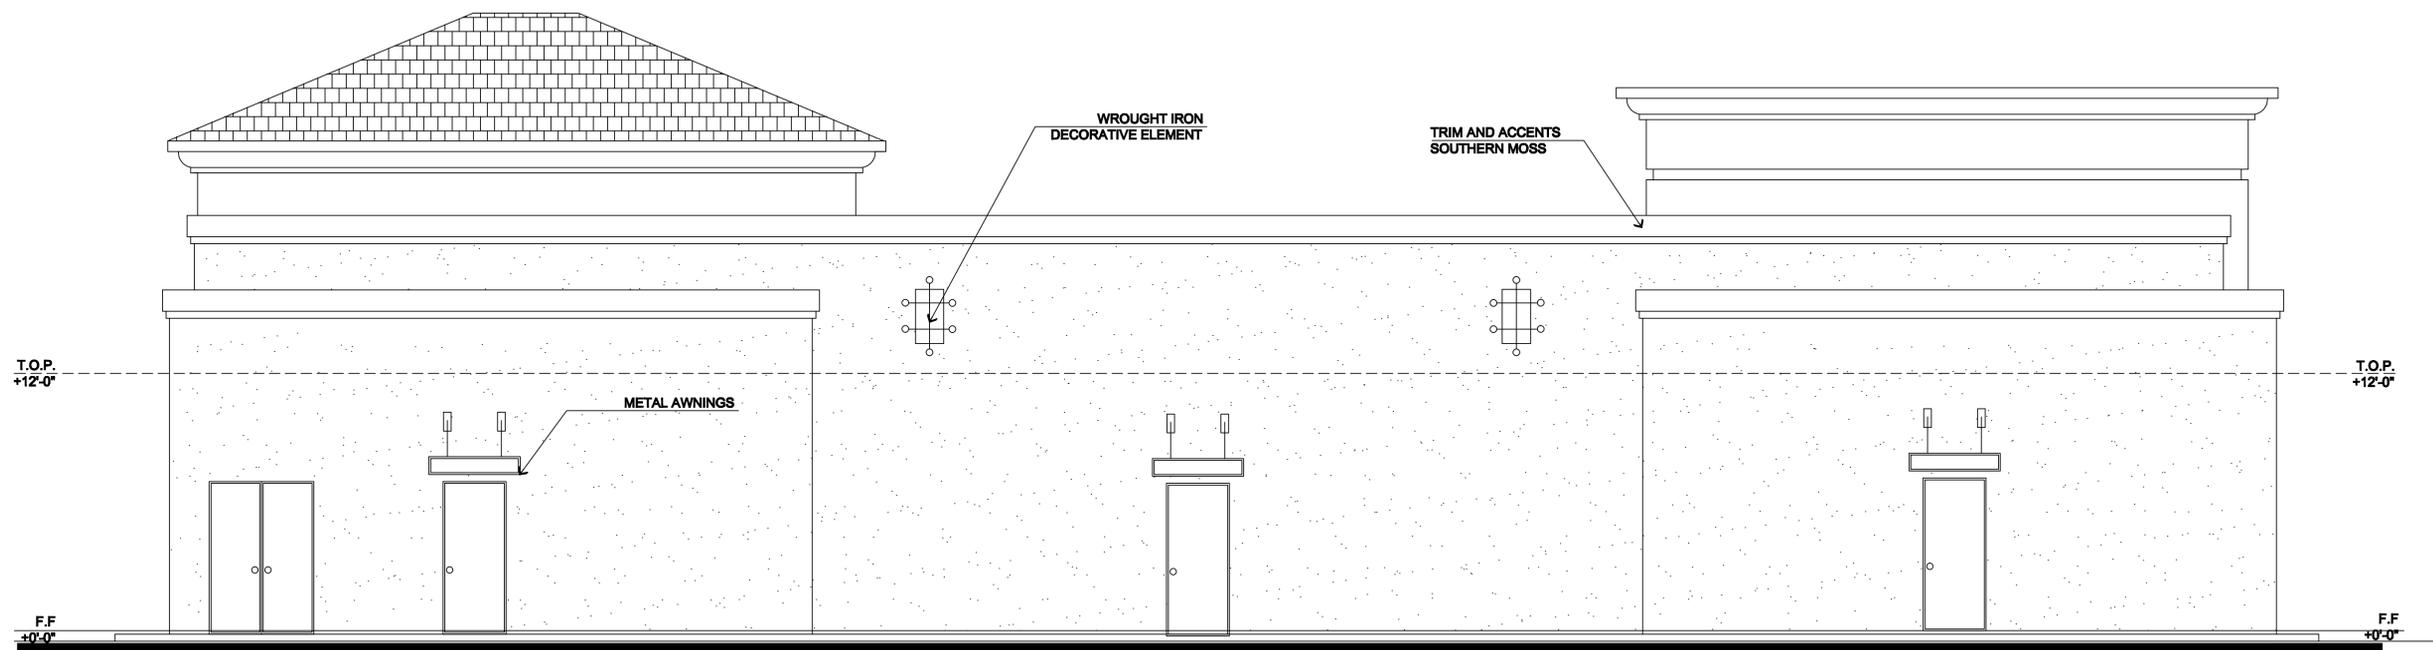

# REAR ELEVATION  
 1/4" = 1'-0"



# RIGHT ELEVATION  
 1/4" = 1'-0"