

This conceptual design is based upon a preliminary review of entitlement requirements and on unverified and possibly incomplete site and/or building information, and is intended merely to assist in exploring how the project might be developed.

SCALE 1" = 30'


0 15 30 60 150




CONCEPTUAL FLOOR PLAN

CARNEY'S POINT COLD STORAGE
 505 SHELL RD, PENNS GROVE, NJ 08069
 P5037-24 | 02.23.2024




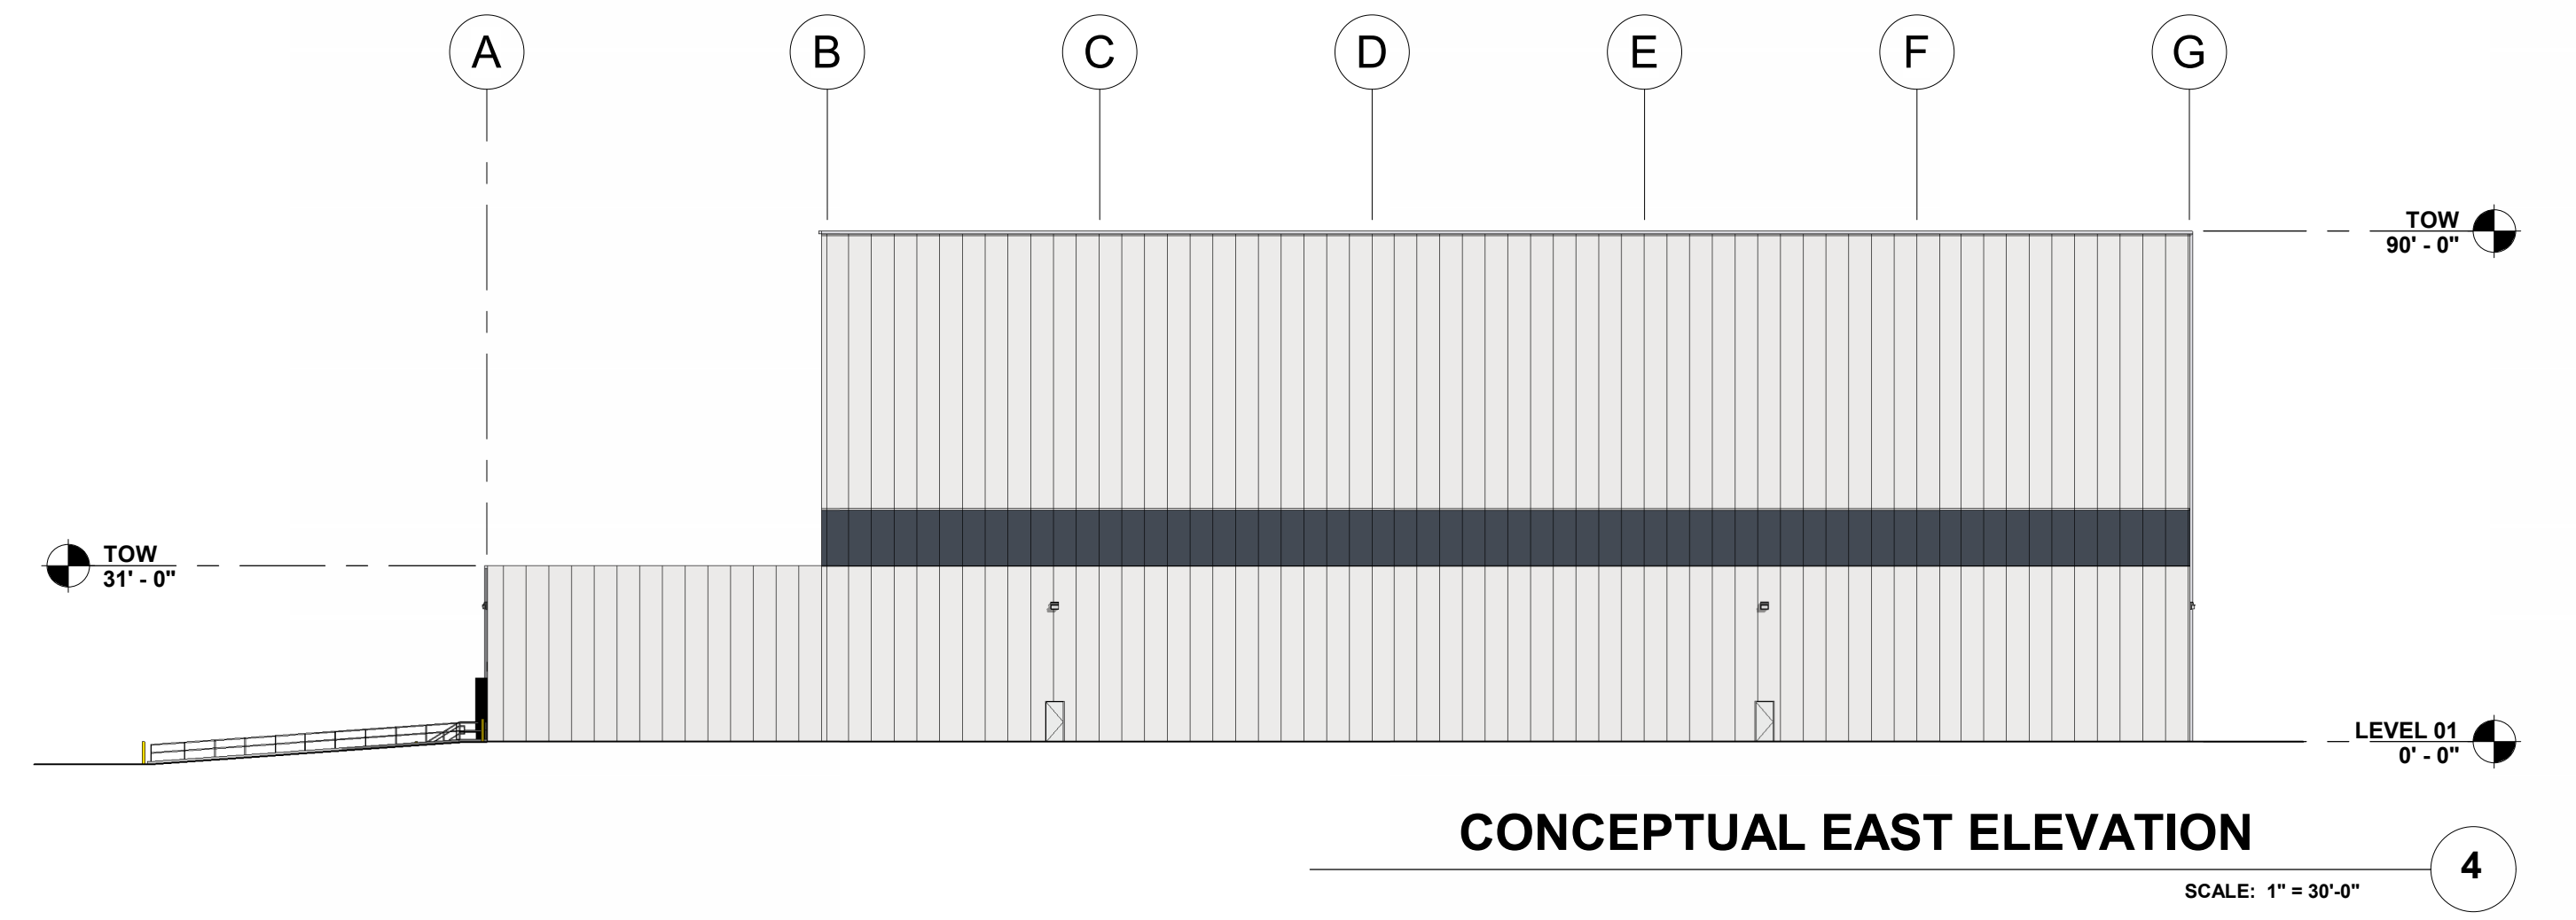


CONCEPTUAL EAST ELEVATION
SCALE: 1" = 30'-0" 4

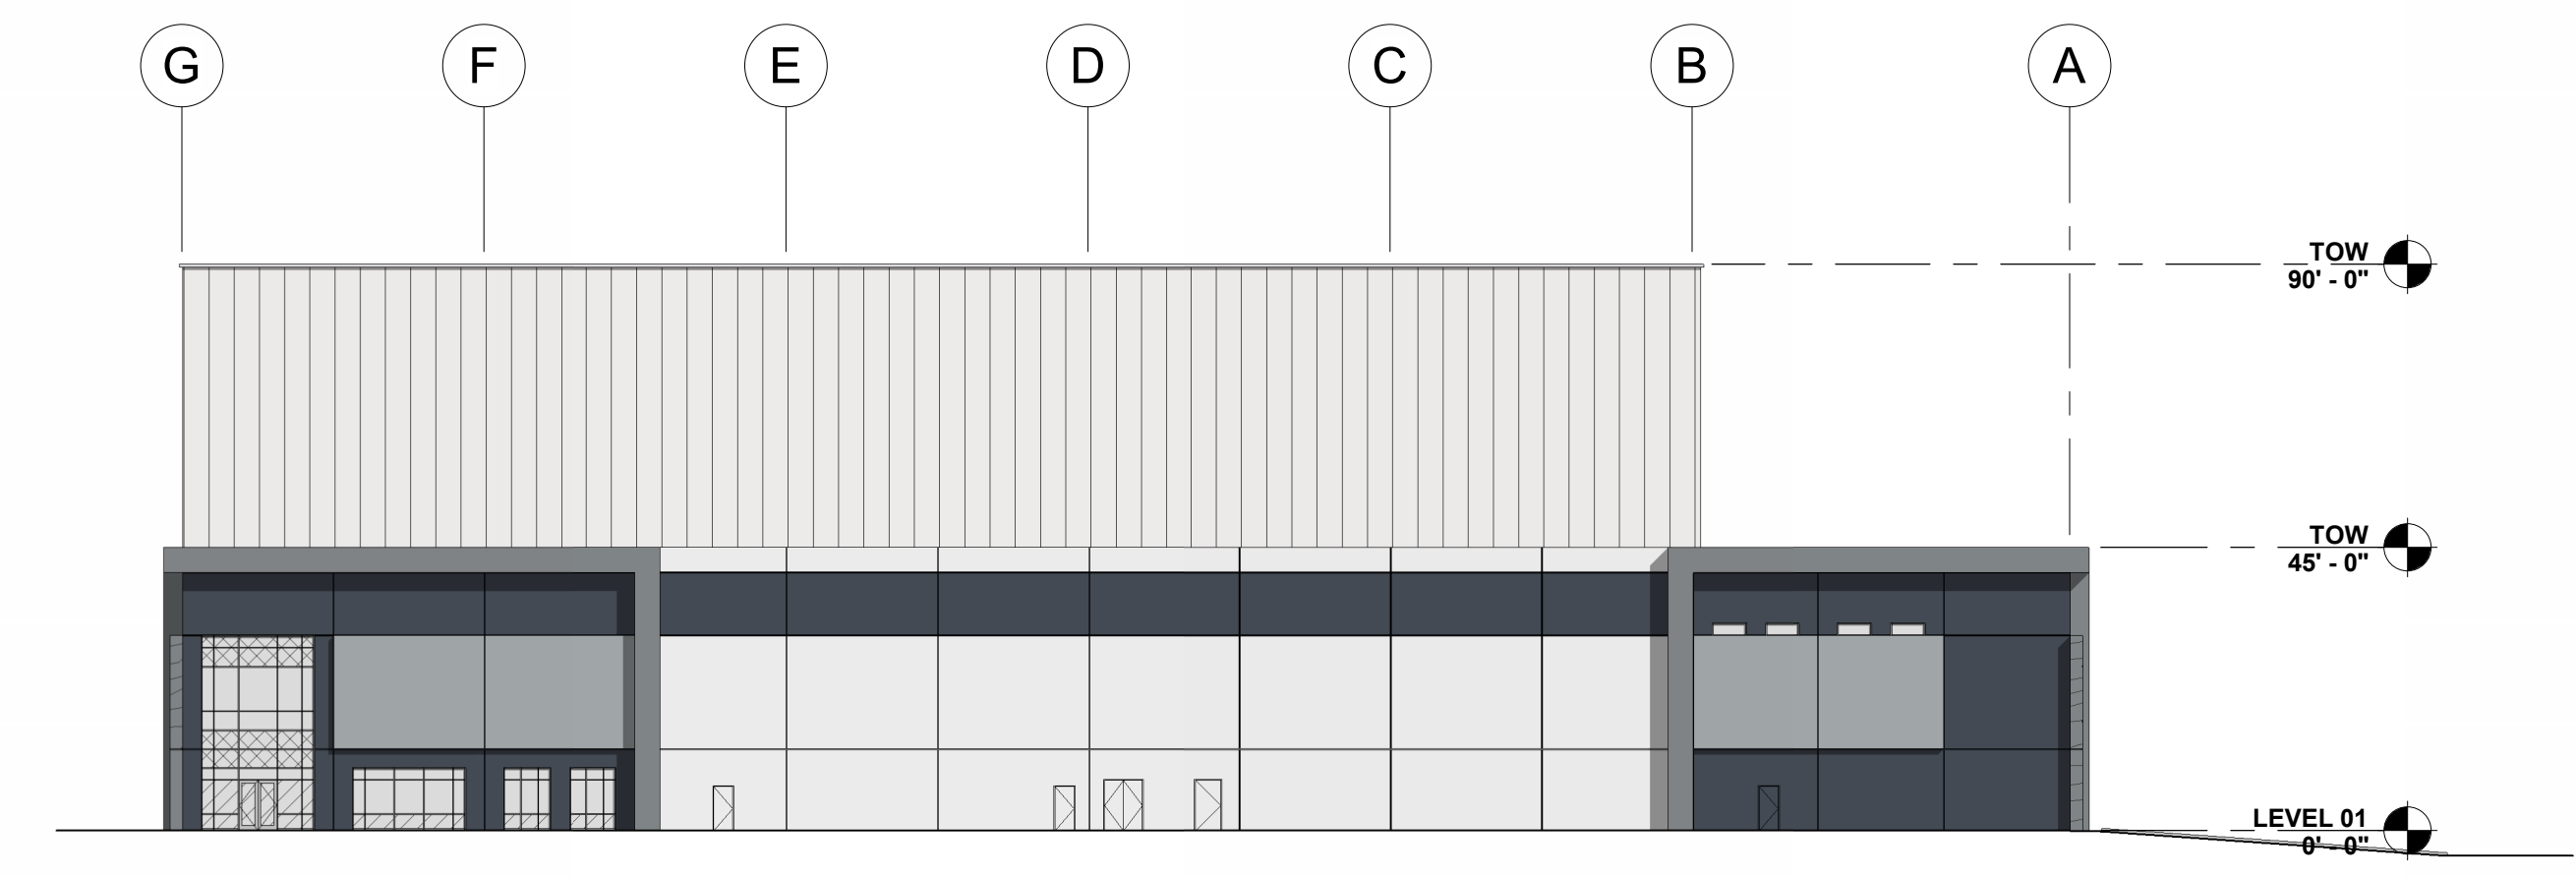

CONCEPTUAL WEST ELEVATION
SCALE: 1" = 30'-0" 3

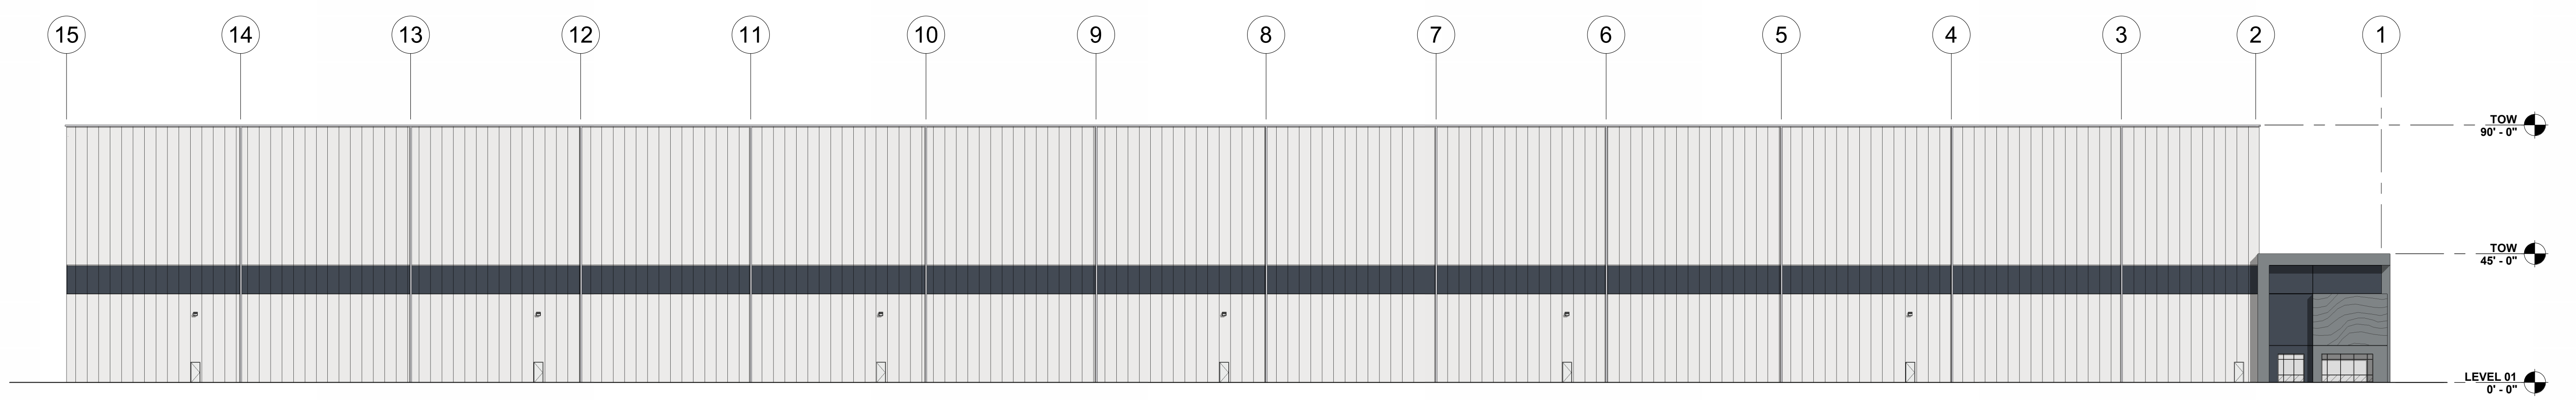

CONCEPTUAL NORTH ELEVATION
SCALE: 1" = 30'-0" 2

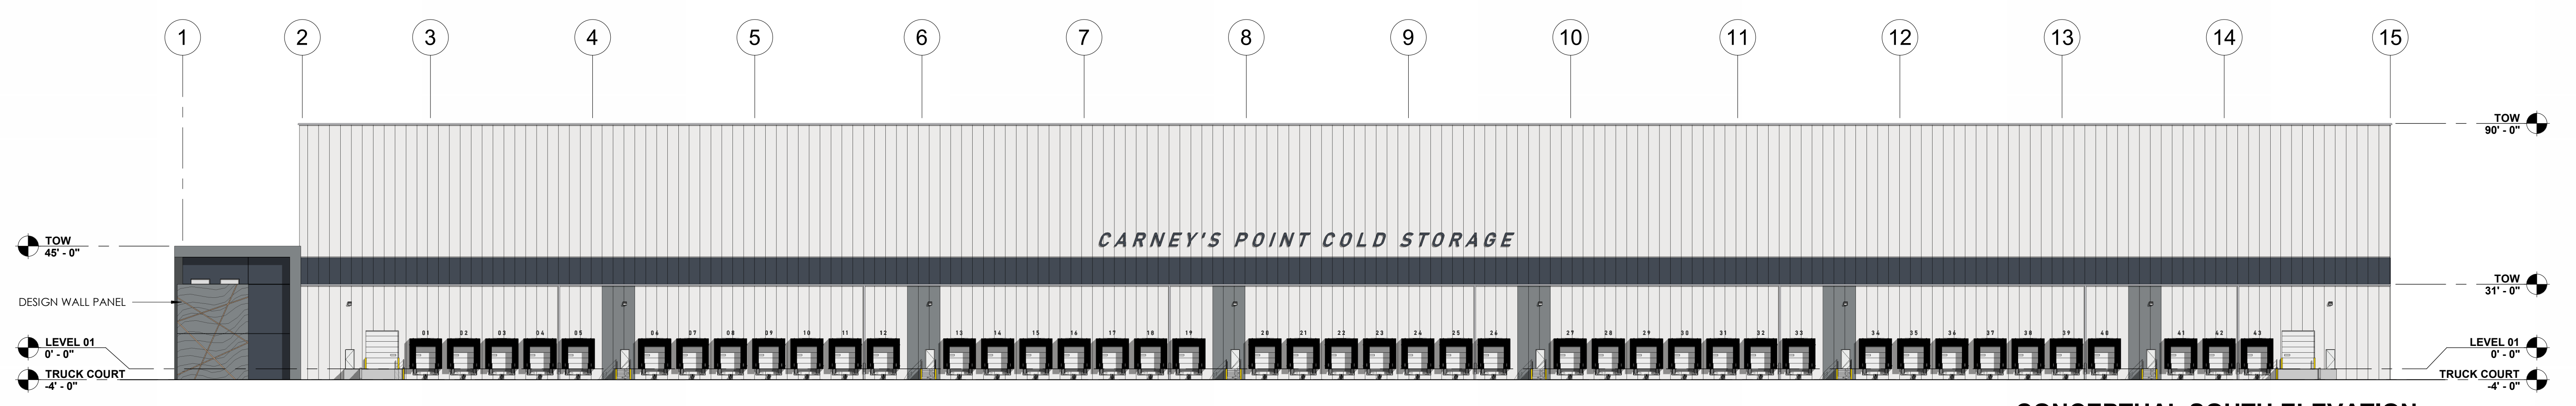

CONCEPTUAL SOUTH ELEVATION
SCALE: 1" = 30'-0" 1

This conceptual design is based upon a preliminary review of entitlement requirements and on unverified and possibly incomplete site and/or building information, and is intended merely to assist in exploring how the project might be developed.

SCALE 1" = 30'



CONCEPTUAL ELEVATIONS

CARNEY'S POINT COLD STORAGE
505 SHELL RD, PENNS GROVE, NJ 08069
PS037-24 | 02.23.2024





VIEW FROM SHELL ROAD


SCALE: 2



VIEW FROM SHELL & HAWKS BRIDGE INTERSECTION

SCALE: 1

This conceptual design is based upon a preliminary review of entitlement requirements and an unverified and possibly incomplete site and/or building information, and is intended merely to assist in exploring how the project might be developed.

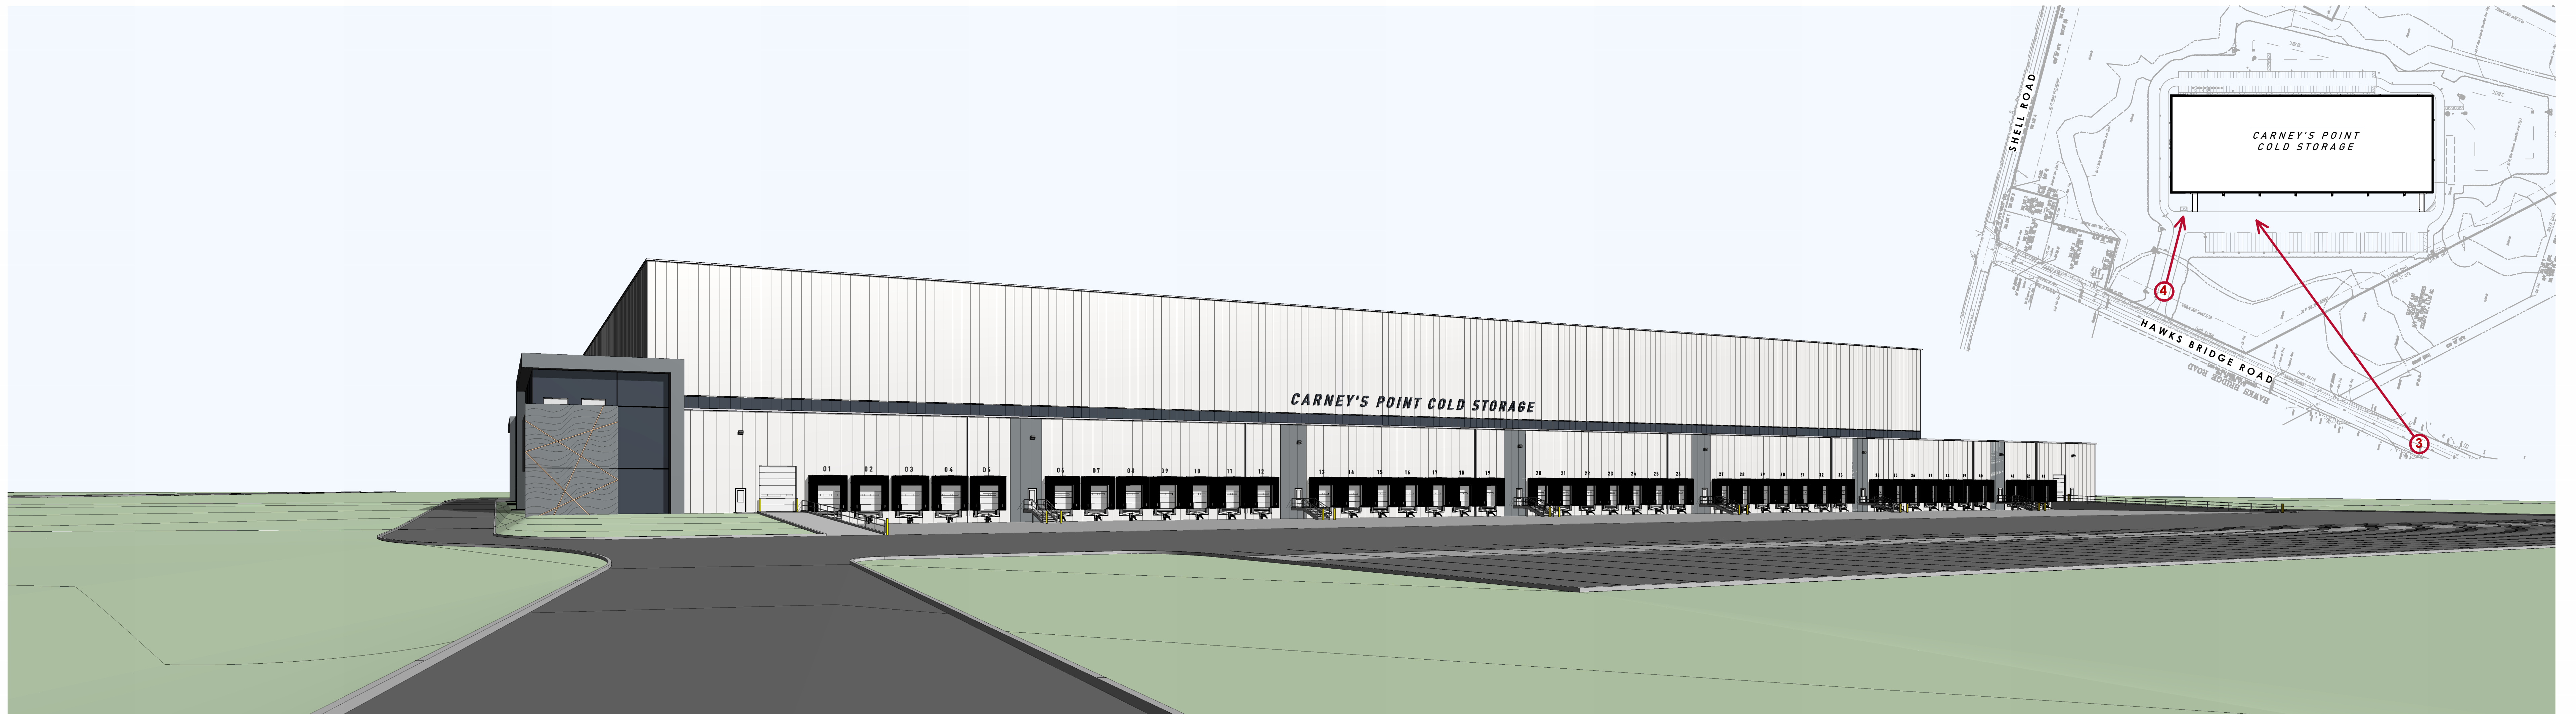

VIEW FROM SITE ACCESS LANE VIA HAWKS ROAD

SCALE: 4



VIEW FROM HAWKS BRIDGE ROAD EAST

SCALE: 3

This conceptual design is based upon a preliminary review of entitlement requirements and an unverified and possibly incomplete site and/or building information, and is intended merely to assist in exploring how the project might be developed.