


1ST FLOOR PLAN
 SCALE: 3/32" = 1'-0"



2ND FLOOR PLAN

SCALE: 3/32" = 1'-0"

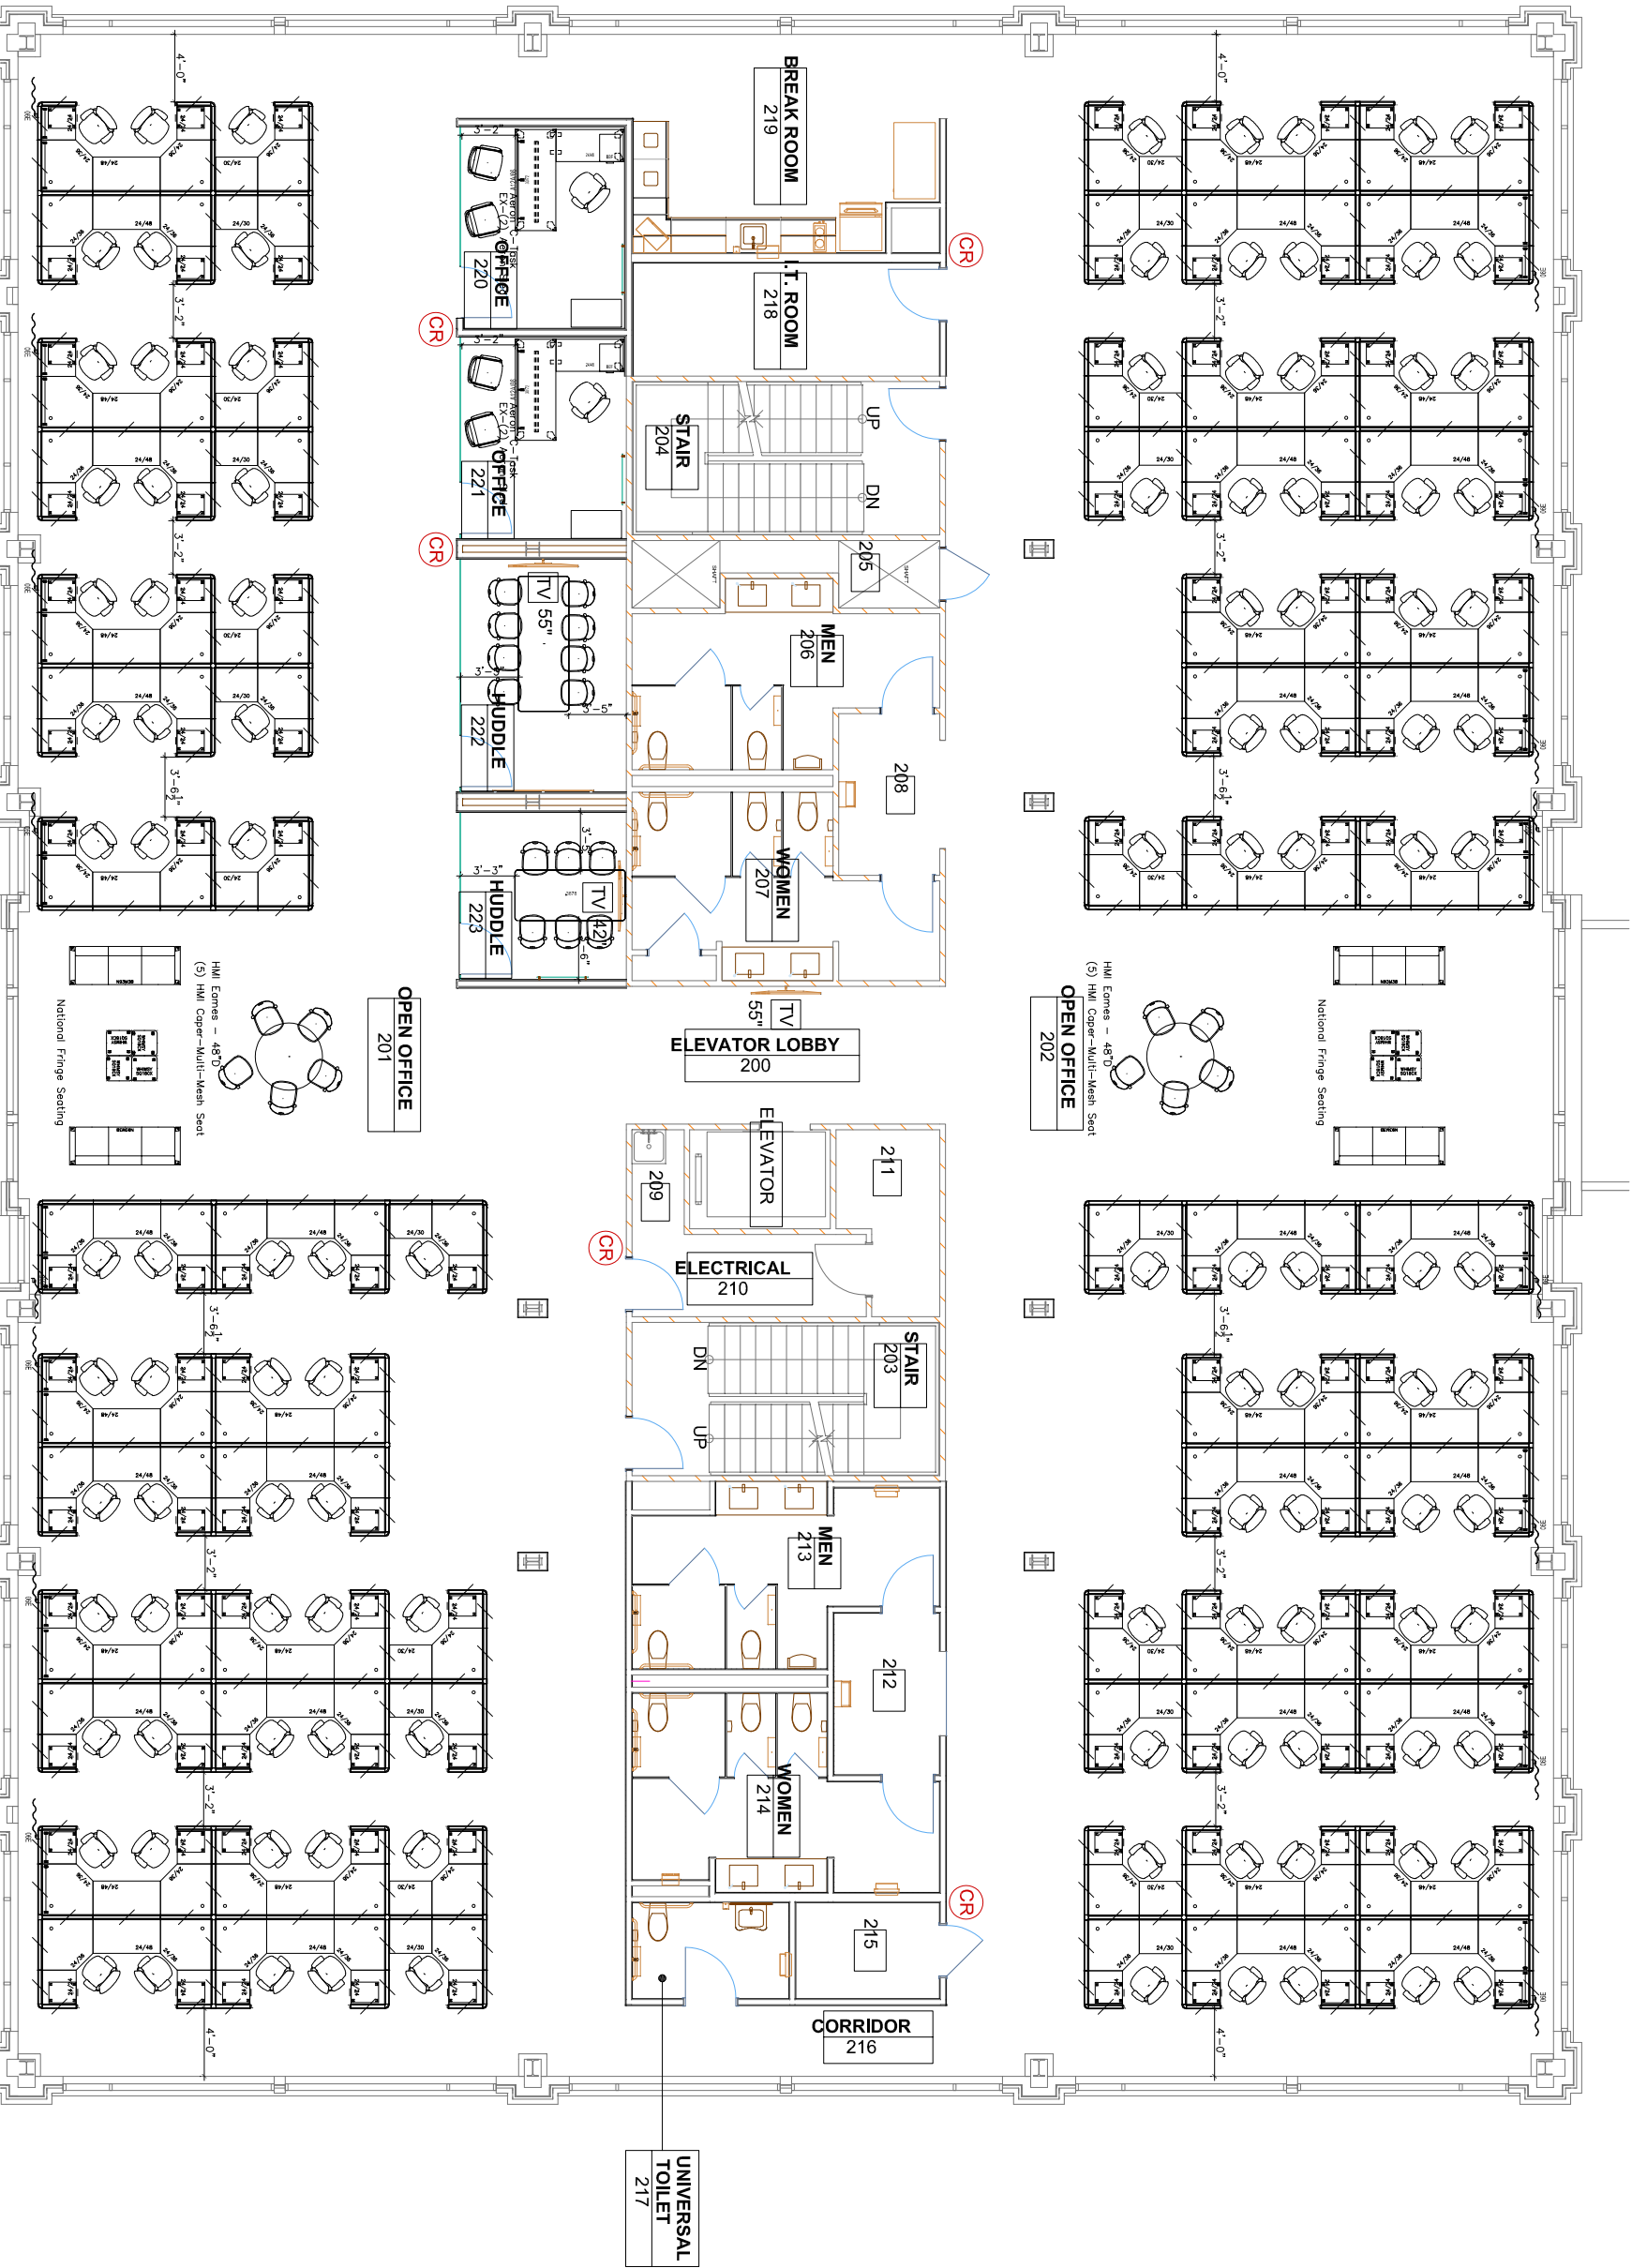

120 Total - 39"H Stations - Sears Typical

C:\WORK\TEMP\MASTER\JM08212023 - JBH N.D. 515 Second Floor.dwg

SHEET NUMBER
1 OF 1

DRAWN BY SZC
 DATE 08-22-23
 REVISED XX/XX/XX
 PROJECT # XXXXXXXXXXXX


JB Hunt
 North District #515
 ADDRESS

JOHN A. MARSHALL CO.
 11400 N I-35 SERVICE RD., STE. E, OKLAHOMA CITY, OK 73131



SCALE: 3/32" = 1'-0"

3RD FLOOR PLAN

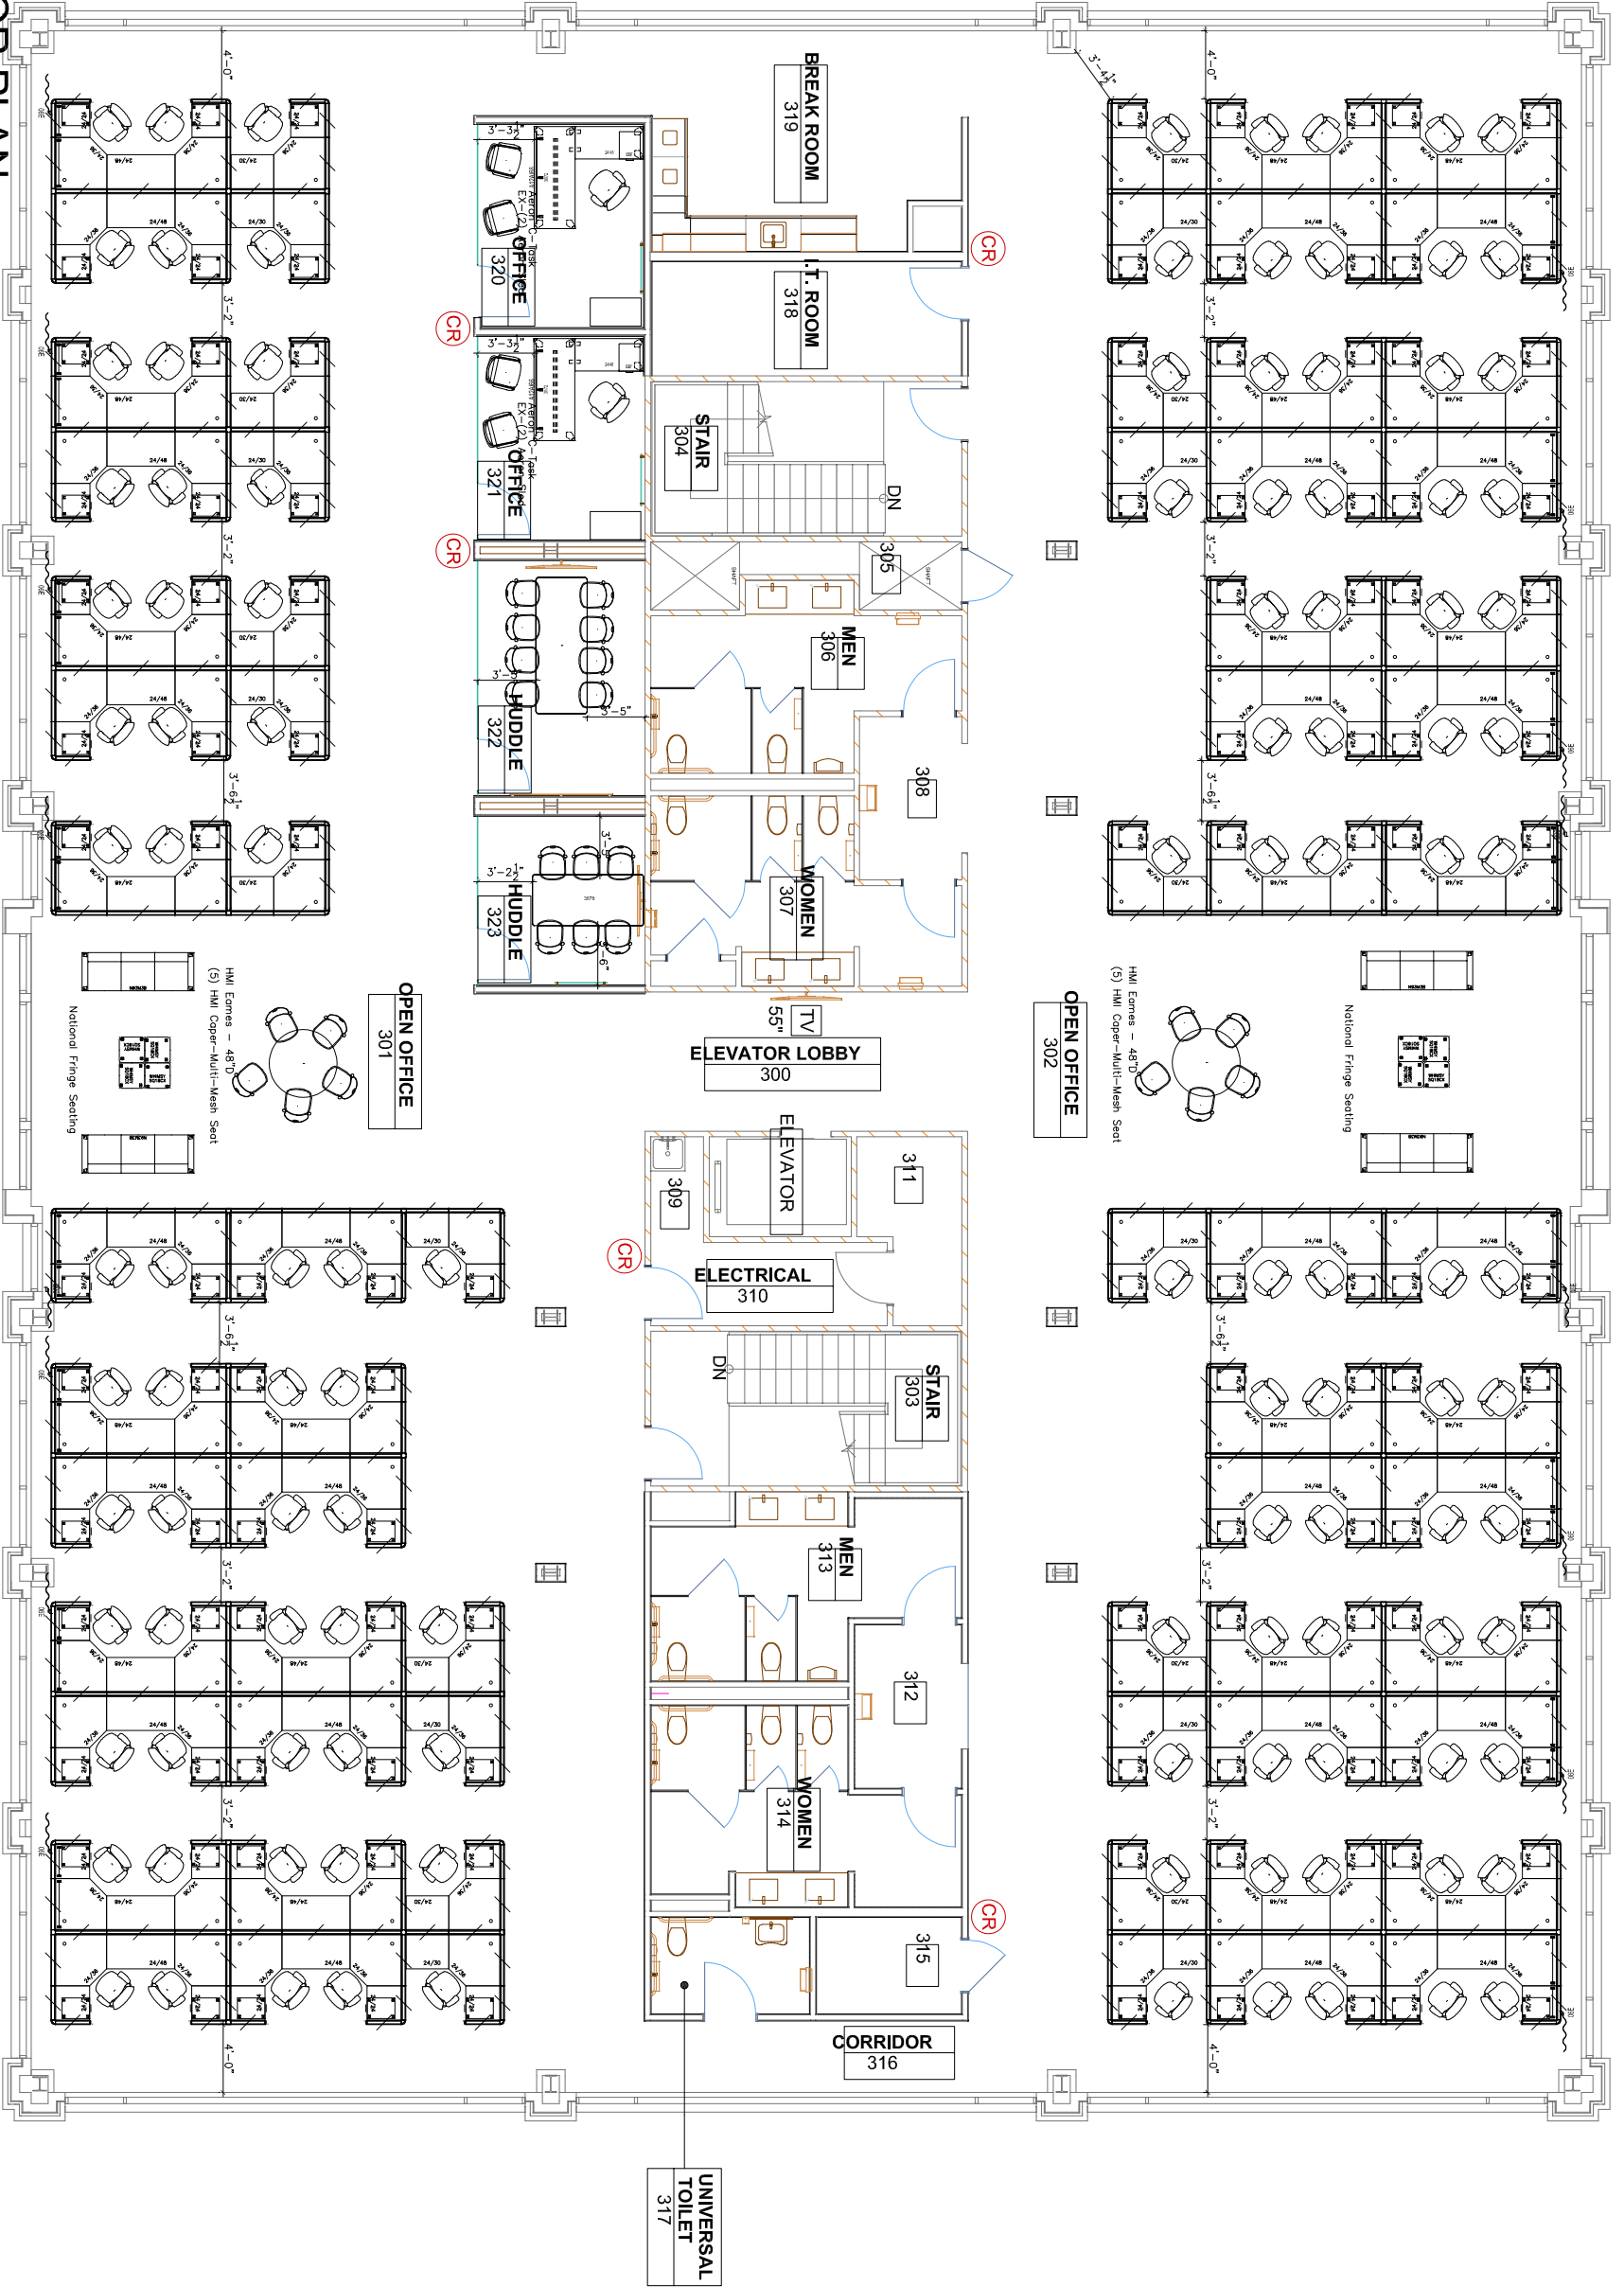

120 Total — 39"H Stations — Sears Typical

C:\WORK TEMP\MASTER\JM08212023 - JBH ND- 515 Third Floor.dwg

SHEET NUMBER
1 OF 1

DRAWN BY SZC
 DATE 08-22-23
 REVISED XX/XX/XX
 PROJECT # XXXXXXXXXXXX

JB Hunt
 North District #515
 ADDRESS

