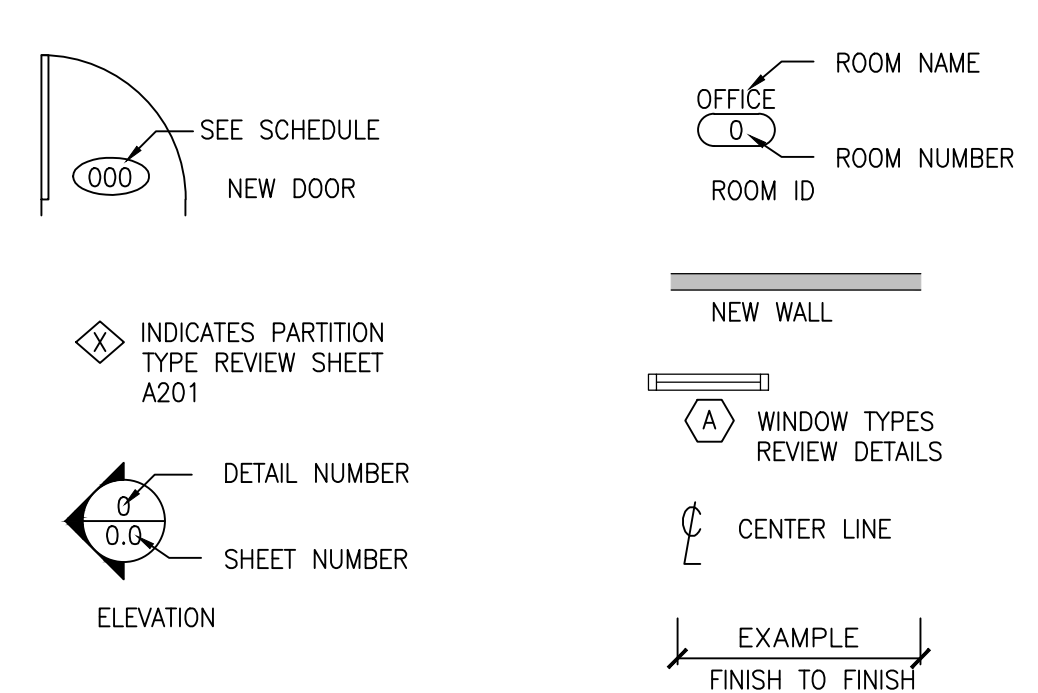


A
A101 FLOOR PLAN
SCALE: 1/8" = 1'-0"

GENERAL NOTES	PLAN LEGEND
<ol style="list-style-type: none"> DIMENSIONS ARE SHOWN TO FACE OF STUDWORK & TO CENTERLINE OF WINDOWS & EXTERNAL DOORS. ANY CHANGE IN LOCATION OF INTERIOR WALLS TO BE CONFIRMED WITH ARCHITECT BEFORE PROCEEDING. ALL MATERIALS, FIXTURES, ETC. SHALL BE NEW UNLESS OTHERWISE SPECIFIED. ALL MATERIALS SHALL BE INSTALLED IN ACCORDANCE WITH MANUFACTURER'S SPECIFICATIONS AND RECOMMENDATIONS. PROVIDE BLOCKING AS REQUIRED AT TOILETS AND SHOWER FOR GRAB BARS, TOWEL BARS AND ALL WALL HUNG ITEMS INCLUDING MIRRORS AND TELEVISIONS. STUD WALLS TALLER THAN 10' SHALL HAVE HORIZONTAL BRIDGING. INSTALL 4" THICK SOUND-ATTENUATION BLANKETS IN ALL WALLS. ALL PLUMBING FIXTURES, TOILET ACCESSORIES AND BUILDING FACILITIES SHALL MEET THE ADA ACT. REVIEW SHEET A401 AND A402 (ENLARGED FLOOR PLANS) FOR ADDITIONAL INFORMATION. ALL FURR-OUTS AT WALLS SHALL NOT COMPROMISE CABINETS OR ADA SPACES. REFER TO STRUCTURAL FOR FOUNDATION NOTES. 	 <p>SEE SCHEDULE NEW DOOR</p> <p>INDICATES PARTITION TYPE REVIEW SHEET A201</p> <p>DETAIL NUMBER SHEET NUMBER ELEVATION</p> <p>ROOM NAME ROOM NUMBER ROOM ID</p> <p>NEW WALL</p> <p>WINDOW TYPES REVIEW DETAILS</p> <p>CENTER LINE</p> <p>EXAMPLE FINISH TO FINISH</p>

PRELIMINARY

REV	DATE	BY	DESCRIPTION	CHK	ENGR	APPR

Sheet Title:
FLOOR PLAN

Project Number:
2022-39

Date:
JANUARY 19th 2022

Drawn By:
ALE

Checked By:
PCD

Sheet No.

A101