


RECEIVED  
APRIL 24/20  
CITY OF WINDSOR  
BUILDING DEPARTMENT

THESE PLANS WERE REVIEWED BY DAVID DEAN, P. Eng  
IF YOU HAVE ANY QUESTIONS ON THE REVIEW OF THESE  
DRAWINGS PLEASE CALL 519-255-6267, EXT 6487  
David Dean, P. Eng ddean@citywindsor.ca May 27, 2020



NOTE: VERIFY ALL  
EXISTING WINDOW/DOOR  
LOCATIONS DIMENSIONS ON  
SITE PRIOR TO FABRICATION

PORTABLE FIRE EXTINGUISHERS  
Shall be installed in conformance with Part  
6 of Division B of the Ontario Fire Code.

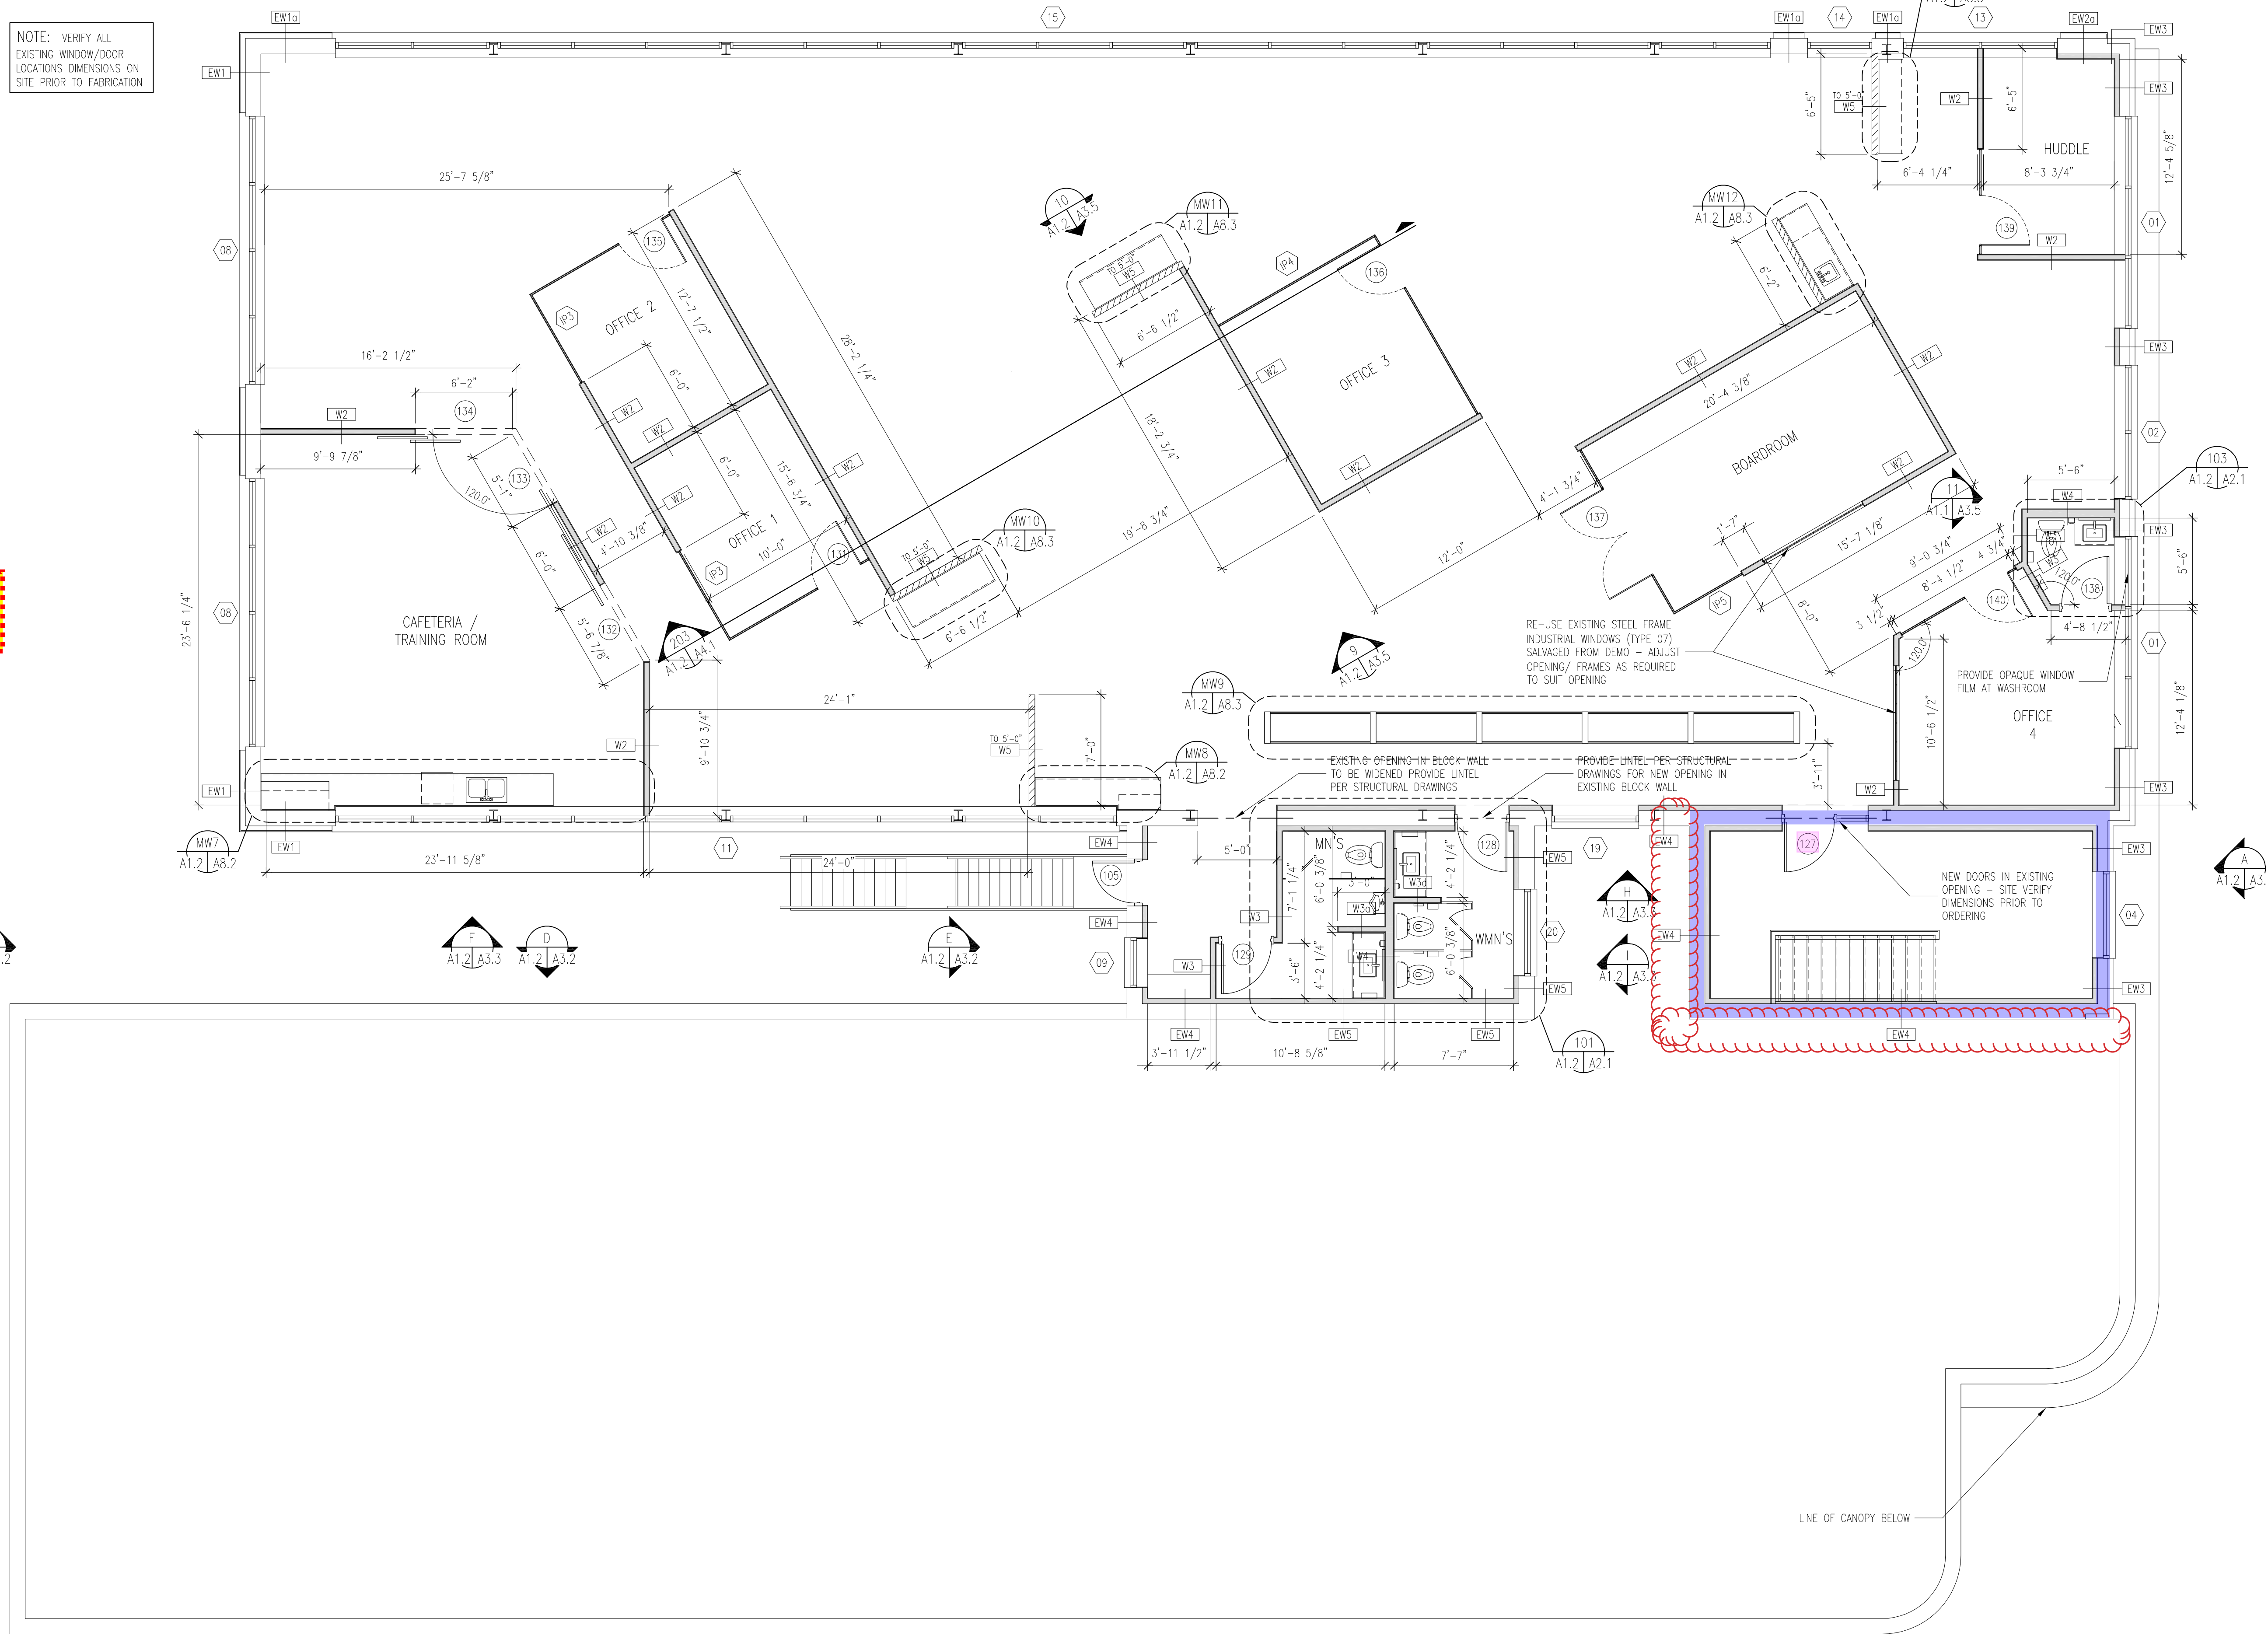

2020/04/20	PERMIT
2020/04/02	CLIENT REVIEW
2020/01/31	CLIENT REVIEW
2020/01/21	WINDOW AND DOOR PRICING

date (yyy/mm/dd): issued for:  
general notes:  
1. THIS PRINT IS AN INSTRUMENT OF SERVICE ONLY AND IS THE PROPERTY OF THE ARCHITECT.  
2. DRAWINGS SHALL NOT BE SCALED.  
3. CONTRACTORS SHALL VERIFY AND BE RESPONSIBLE FOR ALL DIMENSIONS AND CONDITIONS ON THE JOB AND THIS OFFICE MUST BE NOTIFIED OF ANY VARIATIONS FROM THE DIMENSIONS AND CONDITIONS SHOWN BY THESE DRAWINGS.  
4. ATTENTION IS DIRECTED TO PROVISIONS IN THE GENERAL CONDITIONS REGARDING CONTRACTOR'S RESPONSIBILITIES IN REGARD TO SUBMISSION OF SHOP DRAWINGS.  
5. IN THE EVENT THE ARCHITECT IS RETAINED TO REVIEW SHOP DRAWINGS, SUCH REVIEW IS ONLY TO CHECK FOR CONFORMANCE WITH DESIGN CONCEPT AND WITH THE INFORMATION GIVEN IN THE CONTRACT DOCUMENTS.  
6. CONTRACTORS SHALL PROMPTLY NOTIFY THE ARCHITECT IN WRITING OF THE EXISTENCE OF ANY OBSERVED VARIATIONS BETWEEN THE CONTRACT DOCUMENTS AND ANY APPLICABLE CODES OR BY-LAWS.  
7. THE ARCHITECT IS NOT RESPONSIBLE FOR THE CONTRACTOR'S MEANS, METHODS AND TECHNIQUES IN THE CONSTRUCTION OF THIS FACILITY.



**A** architectural  
**D** design  
**A** associates inc. architect  
1670 mercer street  
windsor ontario canada n8x 3p7  
ph 519.254.3430 fax 519.254.3642  
email - info@ada-architect.ca www.ada-architect.ca

project:  
**RENOVATIONS TO EXISTING COMMERCIAL BUILDING**  
client:  
**BRAVE CONTROL SOLUTIONS**

title:  
**SECOND FLOOR PLAN**

scale:  
**AS SHOWN**  
drawn by:  
**EES**  
checked by:  
**JBK**  
date:  
**MARCH 2020**  
comm. no.:  
**2019-119**  
sheet no.:

**SECOND FLOOR PLAN**  
SCALE : 3/16" = 1'-0"  
0 1 2 4 8 16 FEET

Permit Set: 1785 Walker Rd. P# 20-254038 R# 020-240-01400

Required One Hour Fire Rated Separation  
Required One Hour Fire Rated Separation - 'Exit Enclosure'

**A1.2**