


ISSUES:
 SHELL PERMIT APPLICATION
 02-22-01 OCCUPANT BUILD-OUT
 ADDENDUM NO1 03/15/01

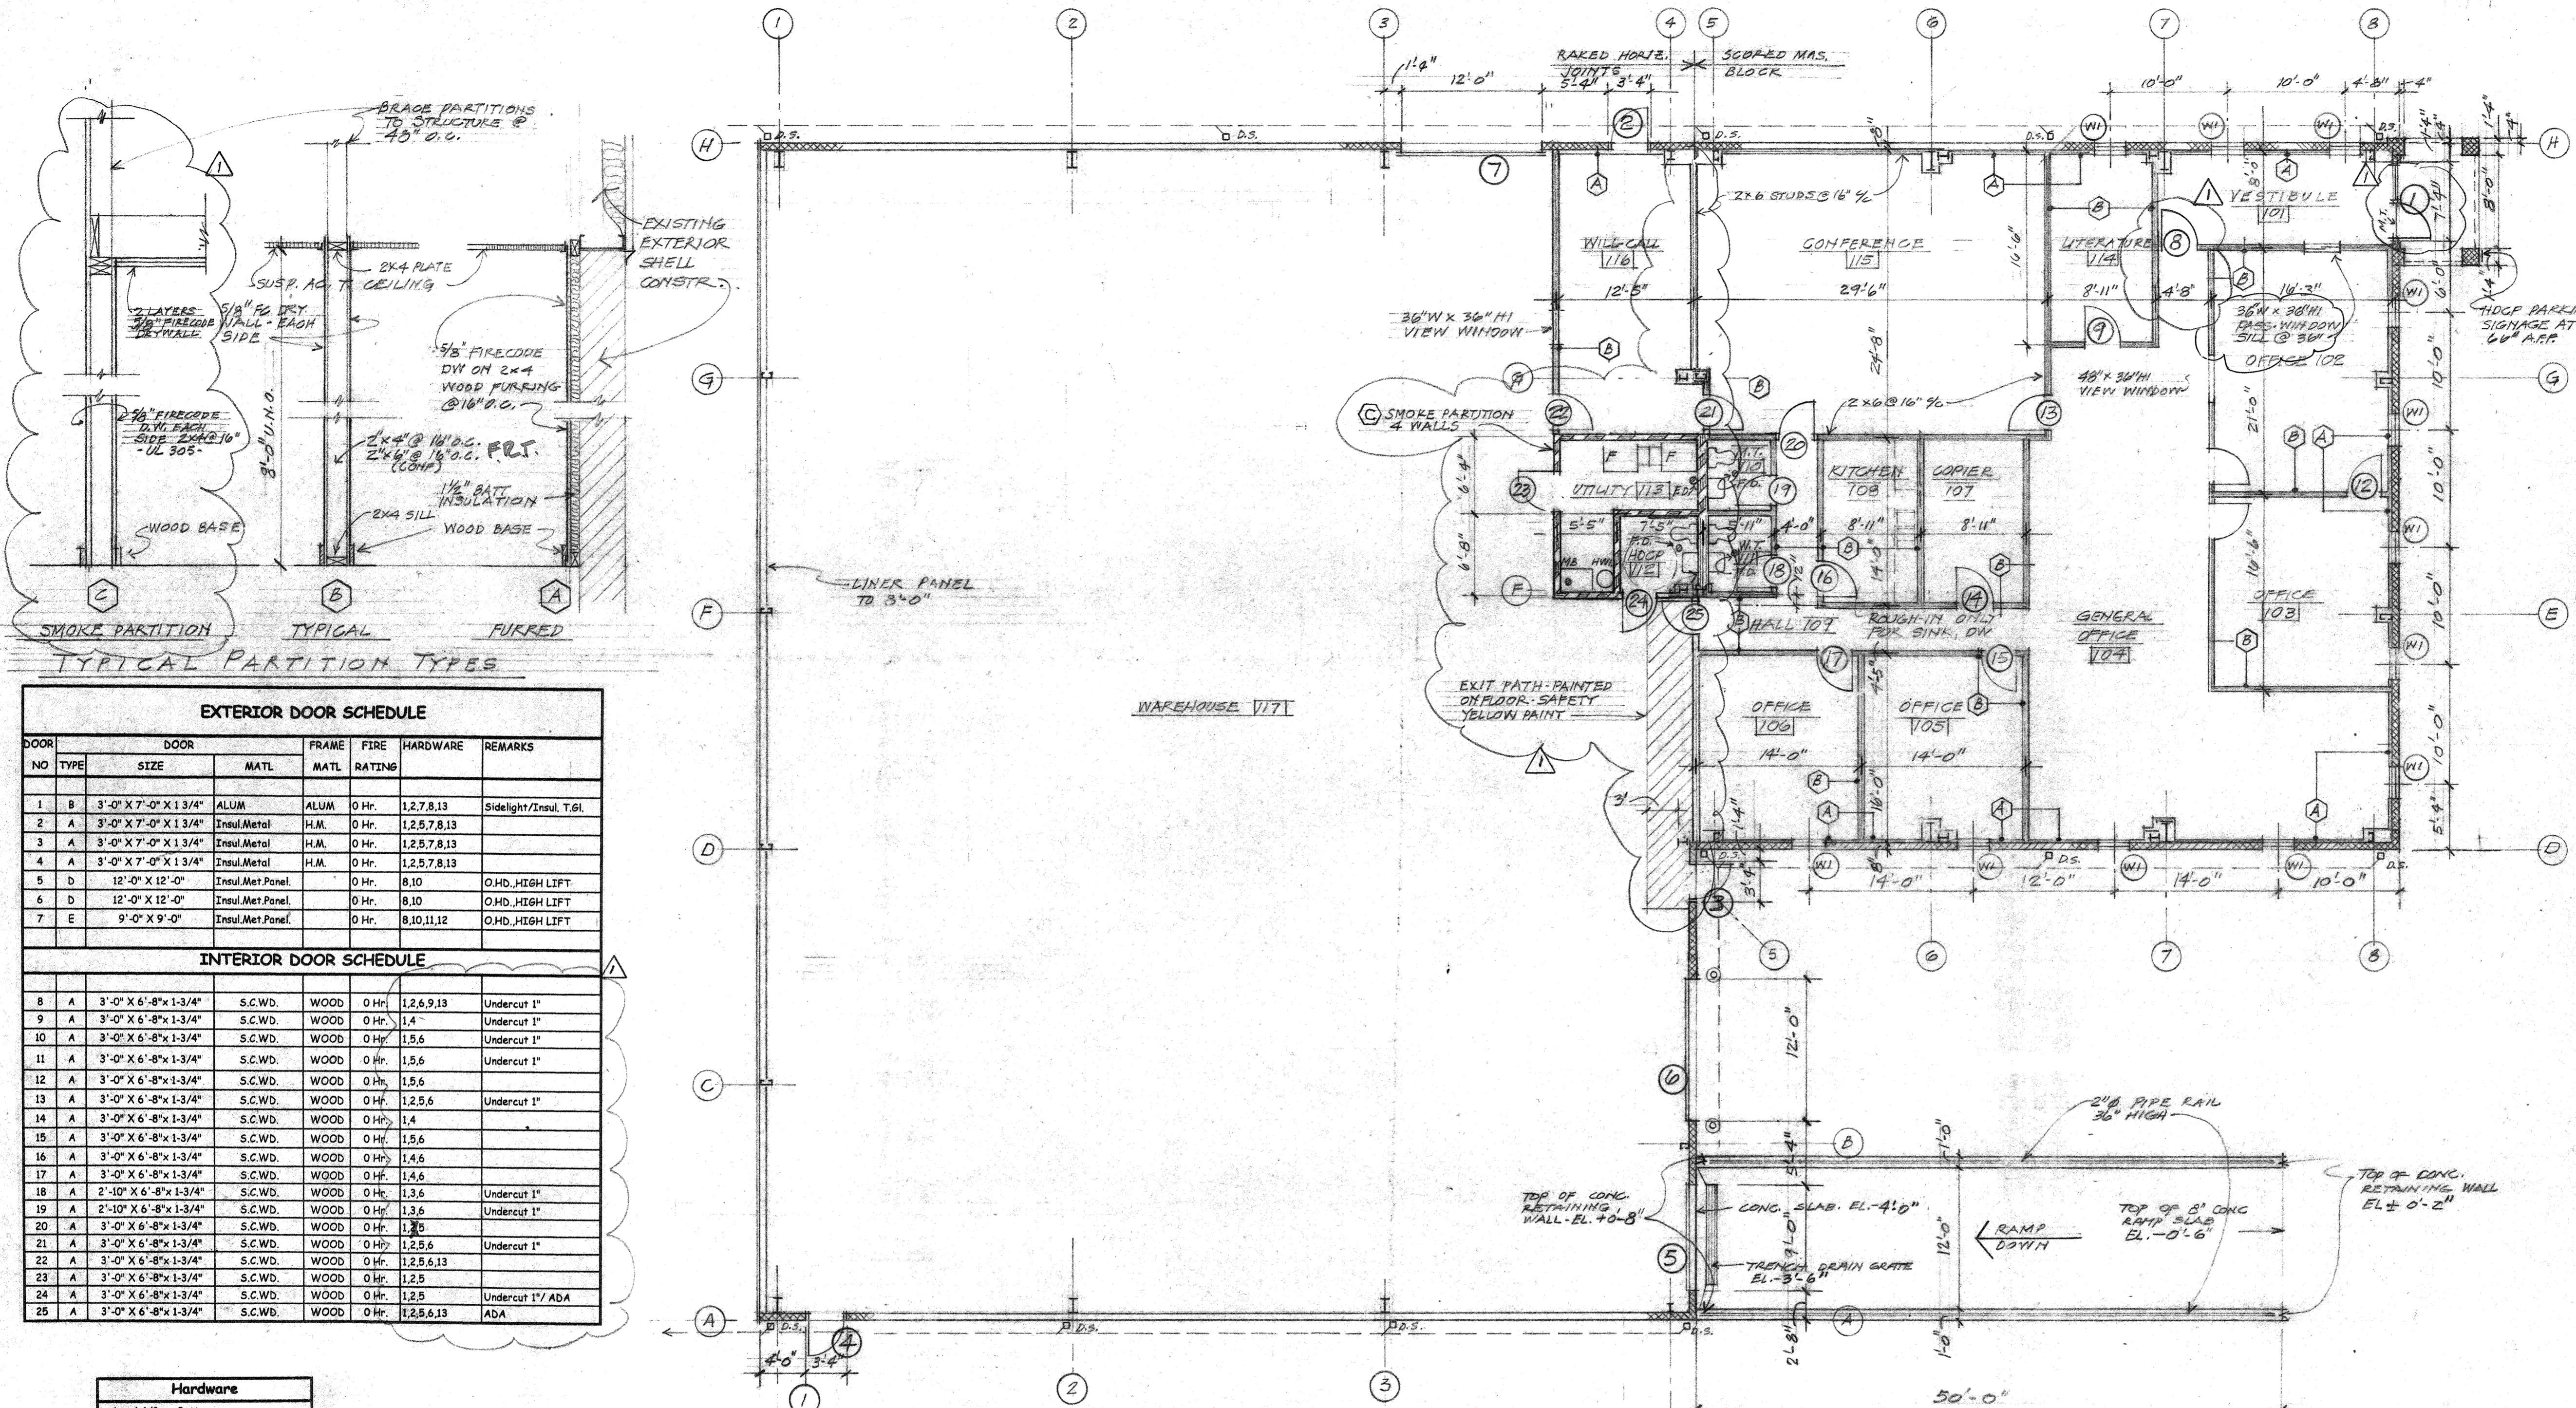

TYPICAL PARTITION TYPES


BRACE PARTITIONS TO STRUCTURE @ 45° O.C.
 2 LAYERS 5/8" FIBERGLASS WALL - EACH SIDE
 5/8" FIRECODE DIV ON 2x4 WOOD FURRING @ 16" O.C.
 1/2" BATT INSULATION
 2x4 SILL
 WOOD BASE

SMOKE PARTITION
 TYPICAL
 FURRED

EXTERIOR DOOR SCHEDULE							
DOOR NO	TYPE	SIZE	MATL	FRAME MATL	FIRE RATING	HARDWARE	REMARKS
1	B	3'-0" X 7'-0" X 1 3/4"	ALUM	ALUM	0 Hr.	1,2,7,8,13	Sidelight/Insul. T.6I
2	A	3'-0" X 7'-0" X 1 3/4"	Insul.Metal	H.M.	0 Hr.	1,2,5,7,8,13	
3	A	3'-0" X 7'-0" X 1 3/4"	Insul.Metal	H.M.	0 Hr.	1,2,5,7,8,13	
4	A	3'-0" X 7'-0" X 1 3/4"	Insul.Metal	H.M.	0 Hr.	1,2,5,7,8,13	
5	D	12'-0" X 12'-0"	Insul.Met.Panel.		0 Hr.	8,10	O.H.D. HIGH LIFT
6	D	12'-0" X 12'-0"	Insul.Met.Panel.		0 Hr.	8,10	O.H.D. HIGH LIFT
7	E	9'-0" X 9'-0"	Insul.Met.Panel.		0 Hr.	8,10,11,12	O.H.D. HIGH LIFT

INTERIOR DOOR SCHEDULE							
DOOR NO	TYPE	SIZE	MATL	FRAME MATL	FIRE RATING	HARDWARE	REMARKS
8	A	3'-0" X 6'-8" X 1-3/4"	S.C.W.D.	WOOD	0 Hr.	1,2,5,9,13	Undercut 1"
9	A	3'-0" X 6'-8" X 1-3/4"	S.C.W.D.	WOOD	0 Hr.	1,4	Undercut 1"
10	A	3'-0" X 6'-8" X 1-3/4"	S.C.W.D.	WOOD	0 Hr.	1,5,6	Undercut 1"
11	A	3'-0" X 6'-8" X 1-3/4"	S.C.W.D.	WOOD	0 Hr.	1,5,6	Undercut 1"
12	A	3'-0" X 6'-8" X 1-3/4"	S.C.W.D.	WOOD	0 Hr.	1,5,6	Undercut 1"
13	A	3'-0" X 6'-8" X 1-3/4"	S.C.W.D.	WOOD	0 Hr.	1,2,5,6	Undercut 1"
14	A	3'-0" X 6'-8" X 1-3/4"	S.C.W.D.	WOOD	0 Hr.	1,4	Undercut 1"
15	A	3'-0" X 6'-8" X 1-3/4"	S.C.W.D.	WOOD	0 Hr.	1,5,6	Undercut 1"
16	A	3'-0" X 6'-8" X 1-3/4"	S.C.W.D.	WOOD	0 Hr.	1,4,6	Undercut 1"
17	A	3'-0" X 6'-8" X 1-3/4"	S.C.W.D.	WOOD	0 Hr.	1,4,6	Undercut 1"
18	A	2'-10" X 6'-8" X 1-3/4"	S.C.W.D.	WOOD	0 Hr.	1,3,6	Undercut 1"
19	A	2'-10" X 6'-8" X 1-3/4"	S.C.W.D.	WOOD	0 Hr.	1,3,6	Undercut 1"
20	A	3'-0" X 6'-8" X 1-3/4"	S.C.W.D.	WOOD	0 Hr.	1,2,5	Undercut 1"
21	A	3'-0" X 6'-8" X 1-3/4"	S.C.W.D.	WOOD	0 Hr.	1,2,5,6	Undercut 1"
22	A	3'-0" X 6'-8" X 1-3/4"	S.C.W.D.	WOOD	0 Hr.	1,2,5,6,13	Undercut 1"
23	A	3'-0" X 6'-8" X 1-3/4"	S.C.W.D.	WOOD	0 Hr.	1,2,5	Undercut 1"
24	A	3'-0" X 6'-8" X 1-3/4"	S.C.W.D.	WOOD	0 Hr.	1,2,5	Undercut 1" ADA
25	A	3'-0" X 6'-8" X 1-3/4"	S.C.W.D.	WOOD	0 Hr.	1,2,5,6,13	ADA

- Hardware**
- 1-1/2 pr. Butts
 - Closer
 - Privacy
 - Latch set
 - Lockset
 - Wall-mtd. door stop
 - Threshold
 - Weatherstripping
 - Elec.Door Release
 - Elec.Operator
 - Dock Seal
 - Dock Edge Leveler
 - Exit Device - See Notes

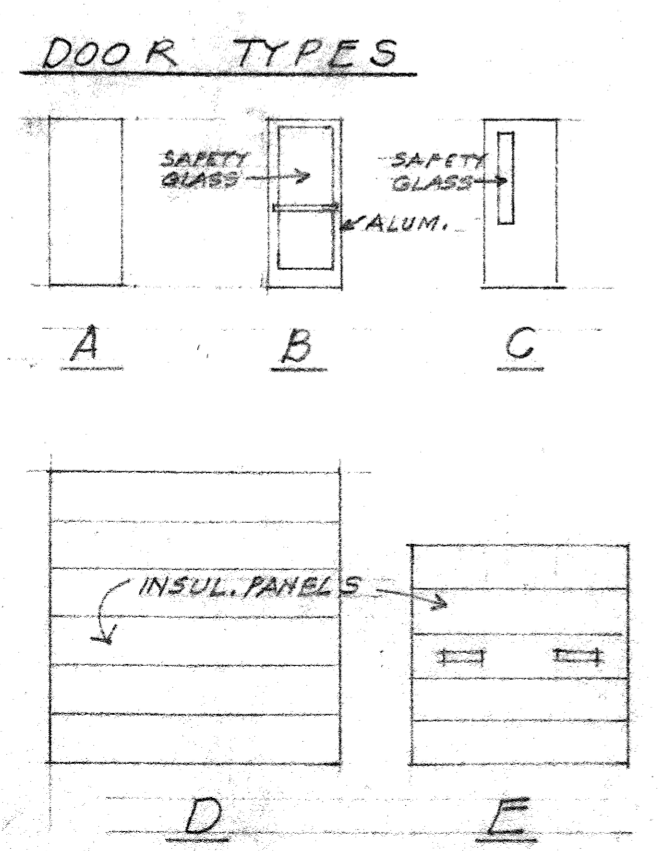


Notes:

- All exit hardware shall be operable with one hand and not requiring tight grasping, pinching or twisting of the wrists. Threshold heights shall not exceed 1/2".

FINISH SCHEDULE						
RM.#	NAME	FLOOR	BASE	WALLS	CEILING	REMARKS
101	VESTIBULE	CER TILE	CER TILE	D. W. - PAINT	ACT-1	8'-0"
102	OFFICE	CARPET	WOOD	D. W. - PAINT	ACT-1	8'-0"
103	OFFICE	CARPET	WOOD	D. W. - PAINT	ACT-1	8'-0"
104	GENERAL OFFICE	CARPET	WOOD	D. W. - PAINT	ACT-1	8'-0"
105	OFFICE	CARPET	WOOD	D. W. - PAINT	ACT-1	8'-0"
106	OFFICE	CARPET	WOOD	D. W. - PAINT	ACT-1	8'-0"
107	COPIER	CARPET	WOOD	D. W. - PAINT	ACT-1	8'-0"
108	KITCHEN	CARPET	WOOD	D. W. - PAINT	ACT-1	8'-0"
109	HALL	CARPET	WOOD	D. W. - PAINT	ACT-1	8'-0"
110	MEN TOILET	VCT	VINYL	D. W. - PAINT	ACT-1	8'-0"
111	WOMEN TOILET	VCT	VINYL	D. W. - PAINT	ACT-1	8'-0"
112	HDCP TOILET	VCT	VINYL	D. W. - PAINT	ACT-1	8'-0" ADA Compliant
113	UTILITY	CONC	VINYL	D. W. - PAINT	DRYWALL	8'-0" SMOKE SEPARATION
114	LITERATURE	CARPET	WOOD	D. W. - PAINT	ACT-1	8'-0"
115	CONFERENCE	CARPET	WOOD	D. W. - PAINT	DW-PAINT	9'-0"
116	WILL CALL	VCT	VINYL	D. W. - PAINT	ACT-1	8'-0"
117	WAREHOUSE	CONCR.	VINYL	D. W. - PAINT	ACT-1	8'-0"

ABBREVIATIONS AND REMARKS:
 ACT-1 ACOUSTICAL TILE 2 x 4 LAY-IN
 CER TILE CERAMIC FLOOR TILE
 DW GYPSUM DRYWALL
 VCT VINYL COMPOSITION TILE

FIRST FLOOR PLAN OCCUPANCY
 SCALE 1/8" = 1'-0"

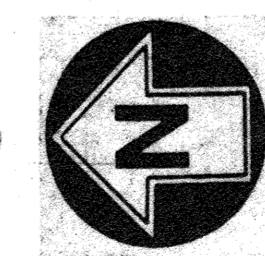


CROOKED RIVER CONTRACTING, INC.
 753A AVON BELDEN ROAD
 AVON LAKE, OH 44012
 ph: 1-440-930-5672
 fx: 1-440-930-5706

OCCUPANT BUILD-OUT

FLOOR PLAN

OFFICE / WAREHOUSE FOR S.C. DISTRIBUTORS, INC. Sublot #25 Lear Industrial Parkway Avon, Ohio

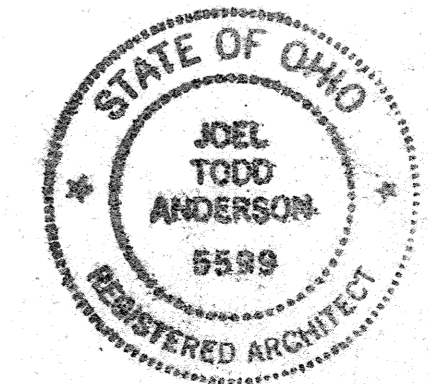

Project: S.C.D. Sheet: A-1
 Date: 02.22.01
 Scale: AS NOTED

Anderson Associates...
 The Project Continuum

3206 Cuyahoga Road Cleveland Heights, OH 44115-2561
 216-271-9488 • 216-271-9019
 FAX: 216-271-9019