

**SECOND FLOOR SHARED COMMON AREAS**

FRONT STAIR: 132 Sq.Ft.  
 REAR STAIR: 162 Sq.Ft.  
 ELEVATOR: 87 Sq.Ft.  
 COMMON CORRIDOR: 477 Sq.Ft.  
 REST ROOMS: 253 Sq.Ft.  
 ROOF ACCESS: 33 Sq.Ft.  
 MECH. SHAFTS: 34 Sq.Ft.

TOTAL SHARED SECOND FLOOR COMMON AREAS: 1,178 Sq.Ft.

**SECOND FLOOR FLOOR AREAS**


SUITE 201: 1,326 Sq.Ft.  
 SUITE 202: 1,103 Sq.Ft.  
 SUITE 203: 1,146 Sq.Ft.  
 SUITE 204: 1,176 Sq.Ft.  
 COMMON AREAS: 1,178 Sq.Ft.

TOTAL SECOND FLOOR FLOOR AREA: 5,929 Sq.Ft.

**SECOND FLOOR SUITE TOTALS**

SUITE 201: 1,686 Sq.Ft.  
 SUITE 202: 1,361 Sq.Ft.  
 SUITE 203: 1,416 Sq.Ft.  
 SUITE 204: 1,466 Sq.Ft.

TOTAL SECOND FLOOR FLOOR AREA: 5,929 Sq.Ft.

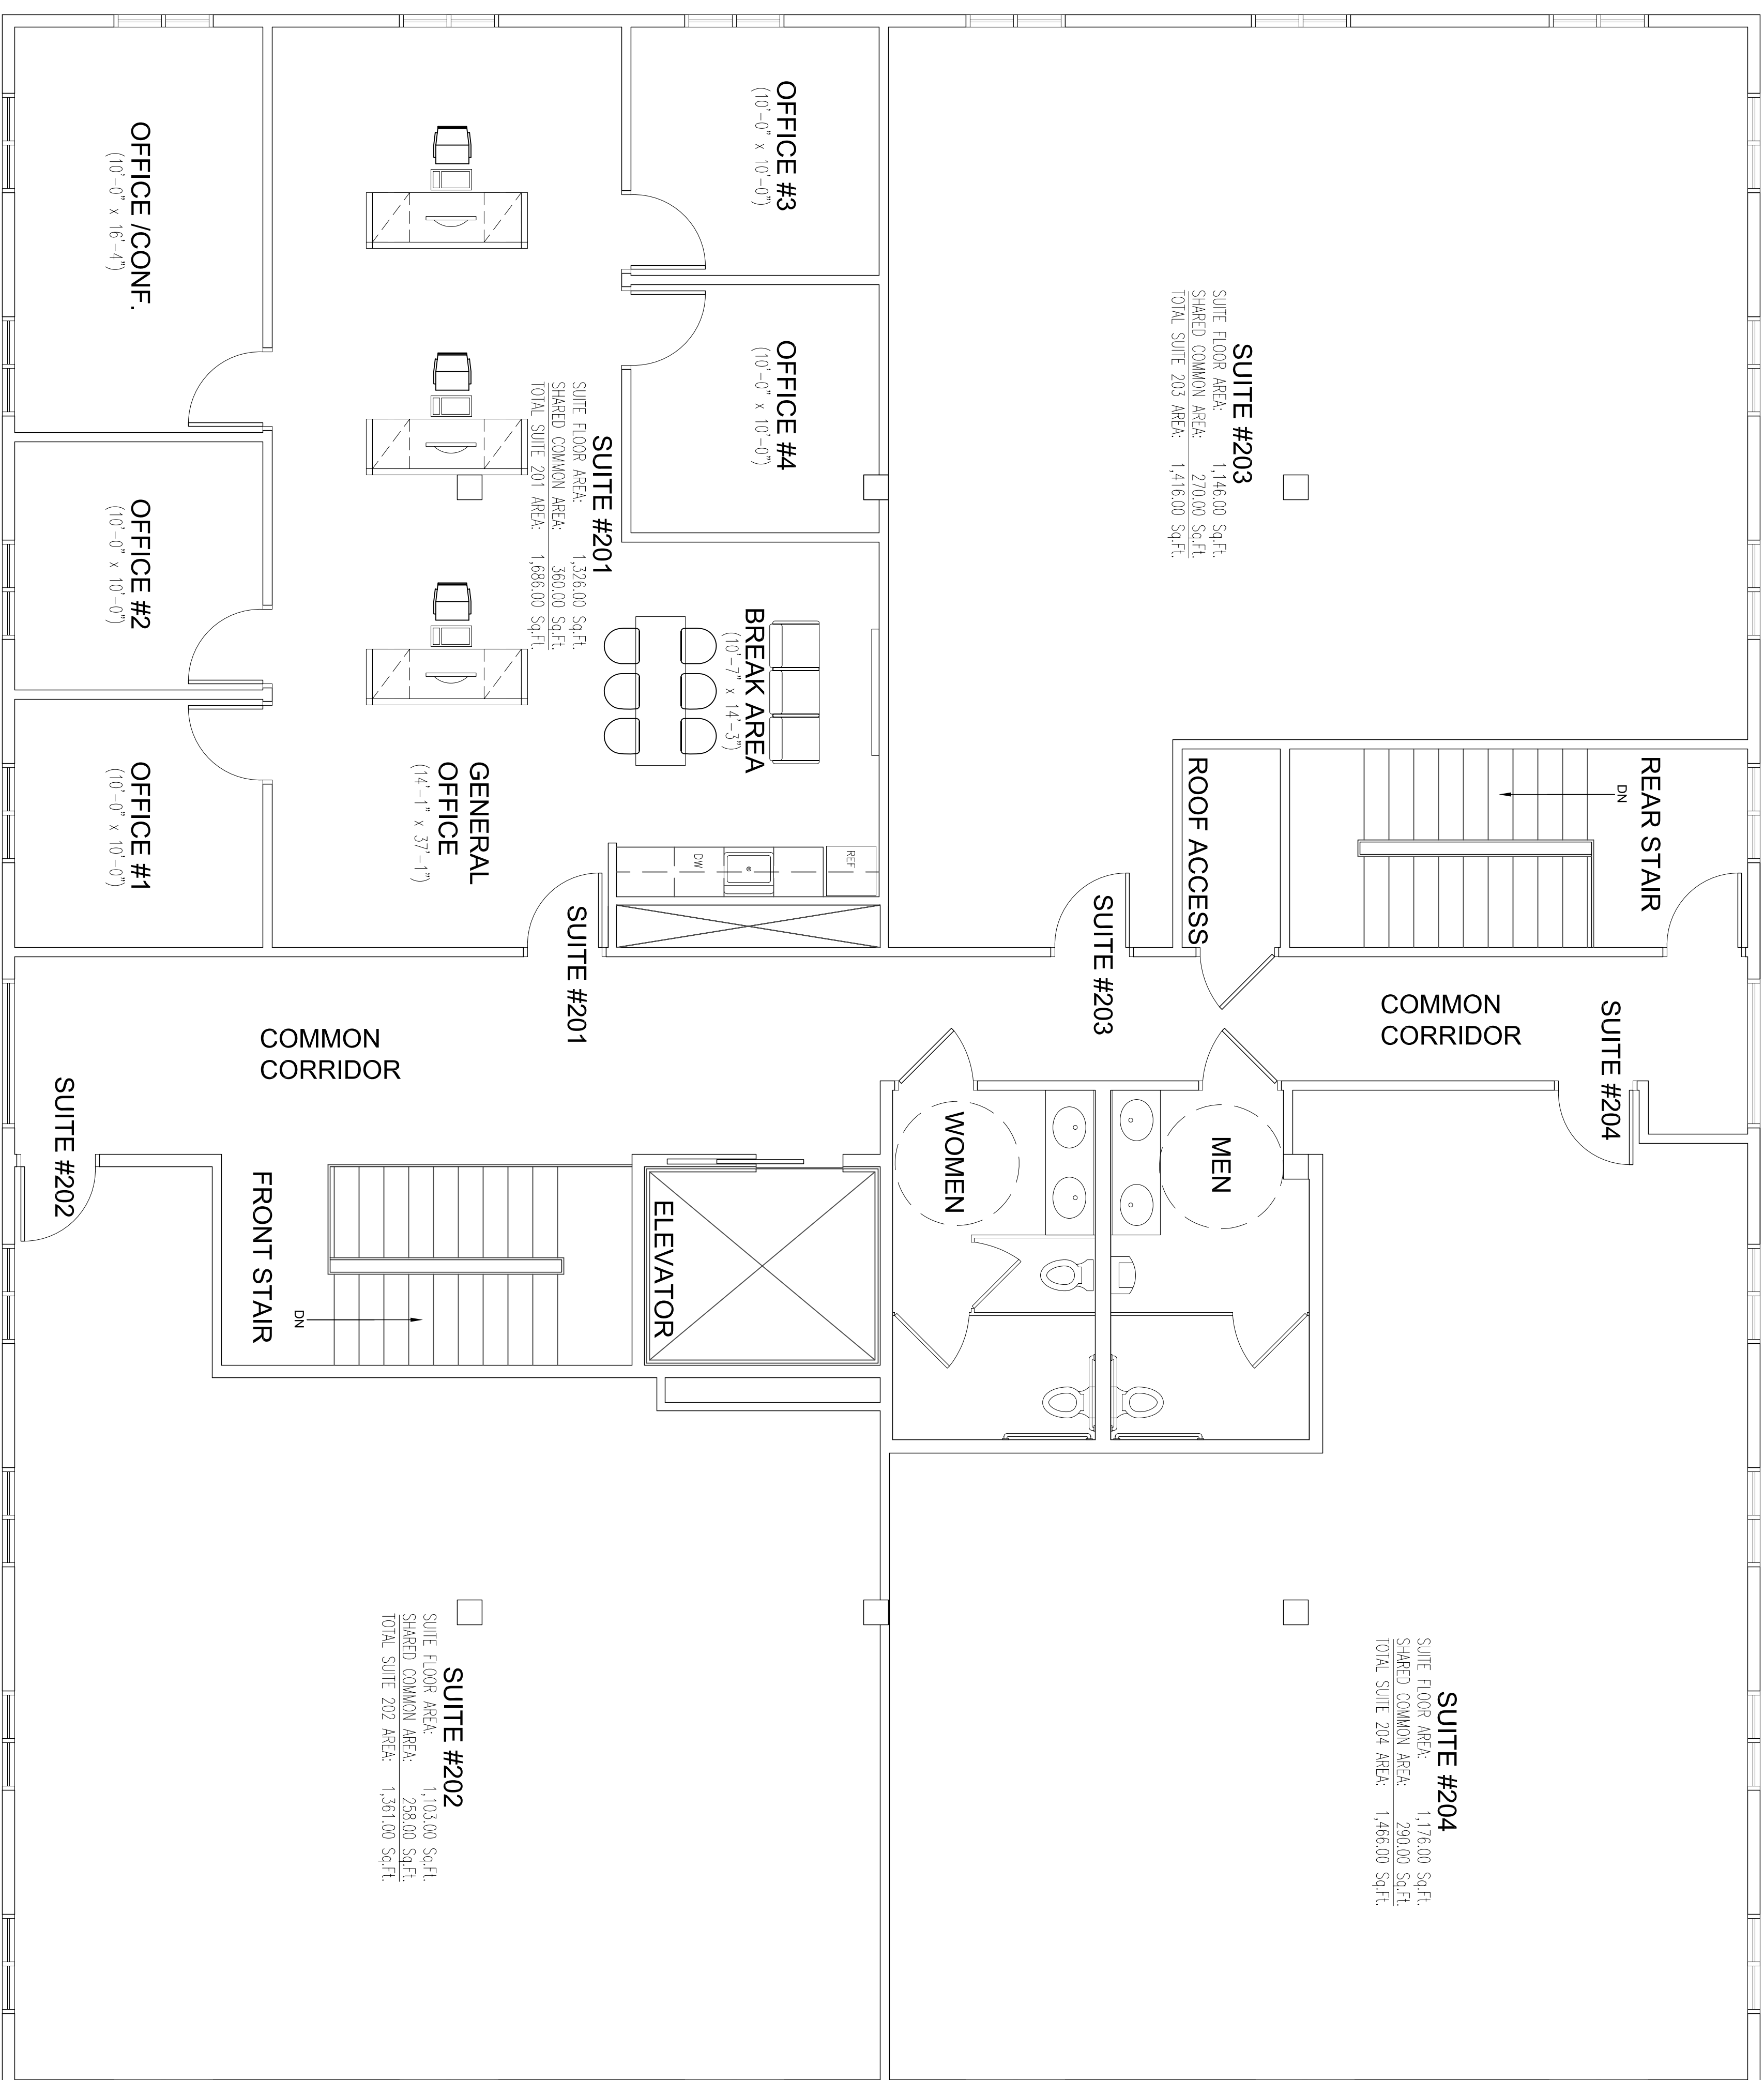

**1** Second Floor Plan  
 SCALE: 1/4" = 1'-0"

REVISION/ISSUE

DATE: 07/17/2019  
 SCALE: AS NOTED  
 PROJ. NO.: 2019.25  
 SHEET

TP1.1


Proposed Future Tenant Layouts  
**DEB Associates, LLC**  
 1973 N.J. Highway 34, Suites 101 & 201  
 Wall Township, NJ

SECOND FLOOR PLAN

THESE DRAWINGS AND SPECIFICATIONS ARE ISSUED AS INSTRUMENTS OF THE ARCHITECT'S SERVICE FOR USE SOLELY WITH RESPECT TO THIS PROJECT. THESE DRAWINGS AND SPECIFICATIONS SHALL NOT BE USED BY THE OWNER OR BY OTHERS ON OTHER PROJECTS. FOR ADDITIONS TO THIS PROJECT, OR FOR COMPLETION OF THIS PROJECT BY OTHERS, WITHOUT THE AGREEMENT OF THE ARCHITECT.

REPRODUCTION IS PROHIBITED  
 COPYRIGHT 2018 Robert A. Hazelrigg, AIA

PROJECT NORTH

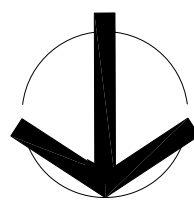

**Robert A. Hazelrigg & Associates, Architects**

3430 Sunset Avenue, Suite 1  
 Wanamassa, New Jersey 07712  
 (732) 922 - 9815 (732) 229-7314 (Fax)

Robert A. Hazelrigg, AIA NJ - AI 7690  
 Thomas F. Lavin, AIA NJ - AI 17755